


REAR ACCESS ROAD TO GARAGE AT REAR OF GARDEN

NEIGHBOURS GARDEN

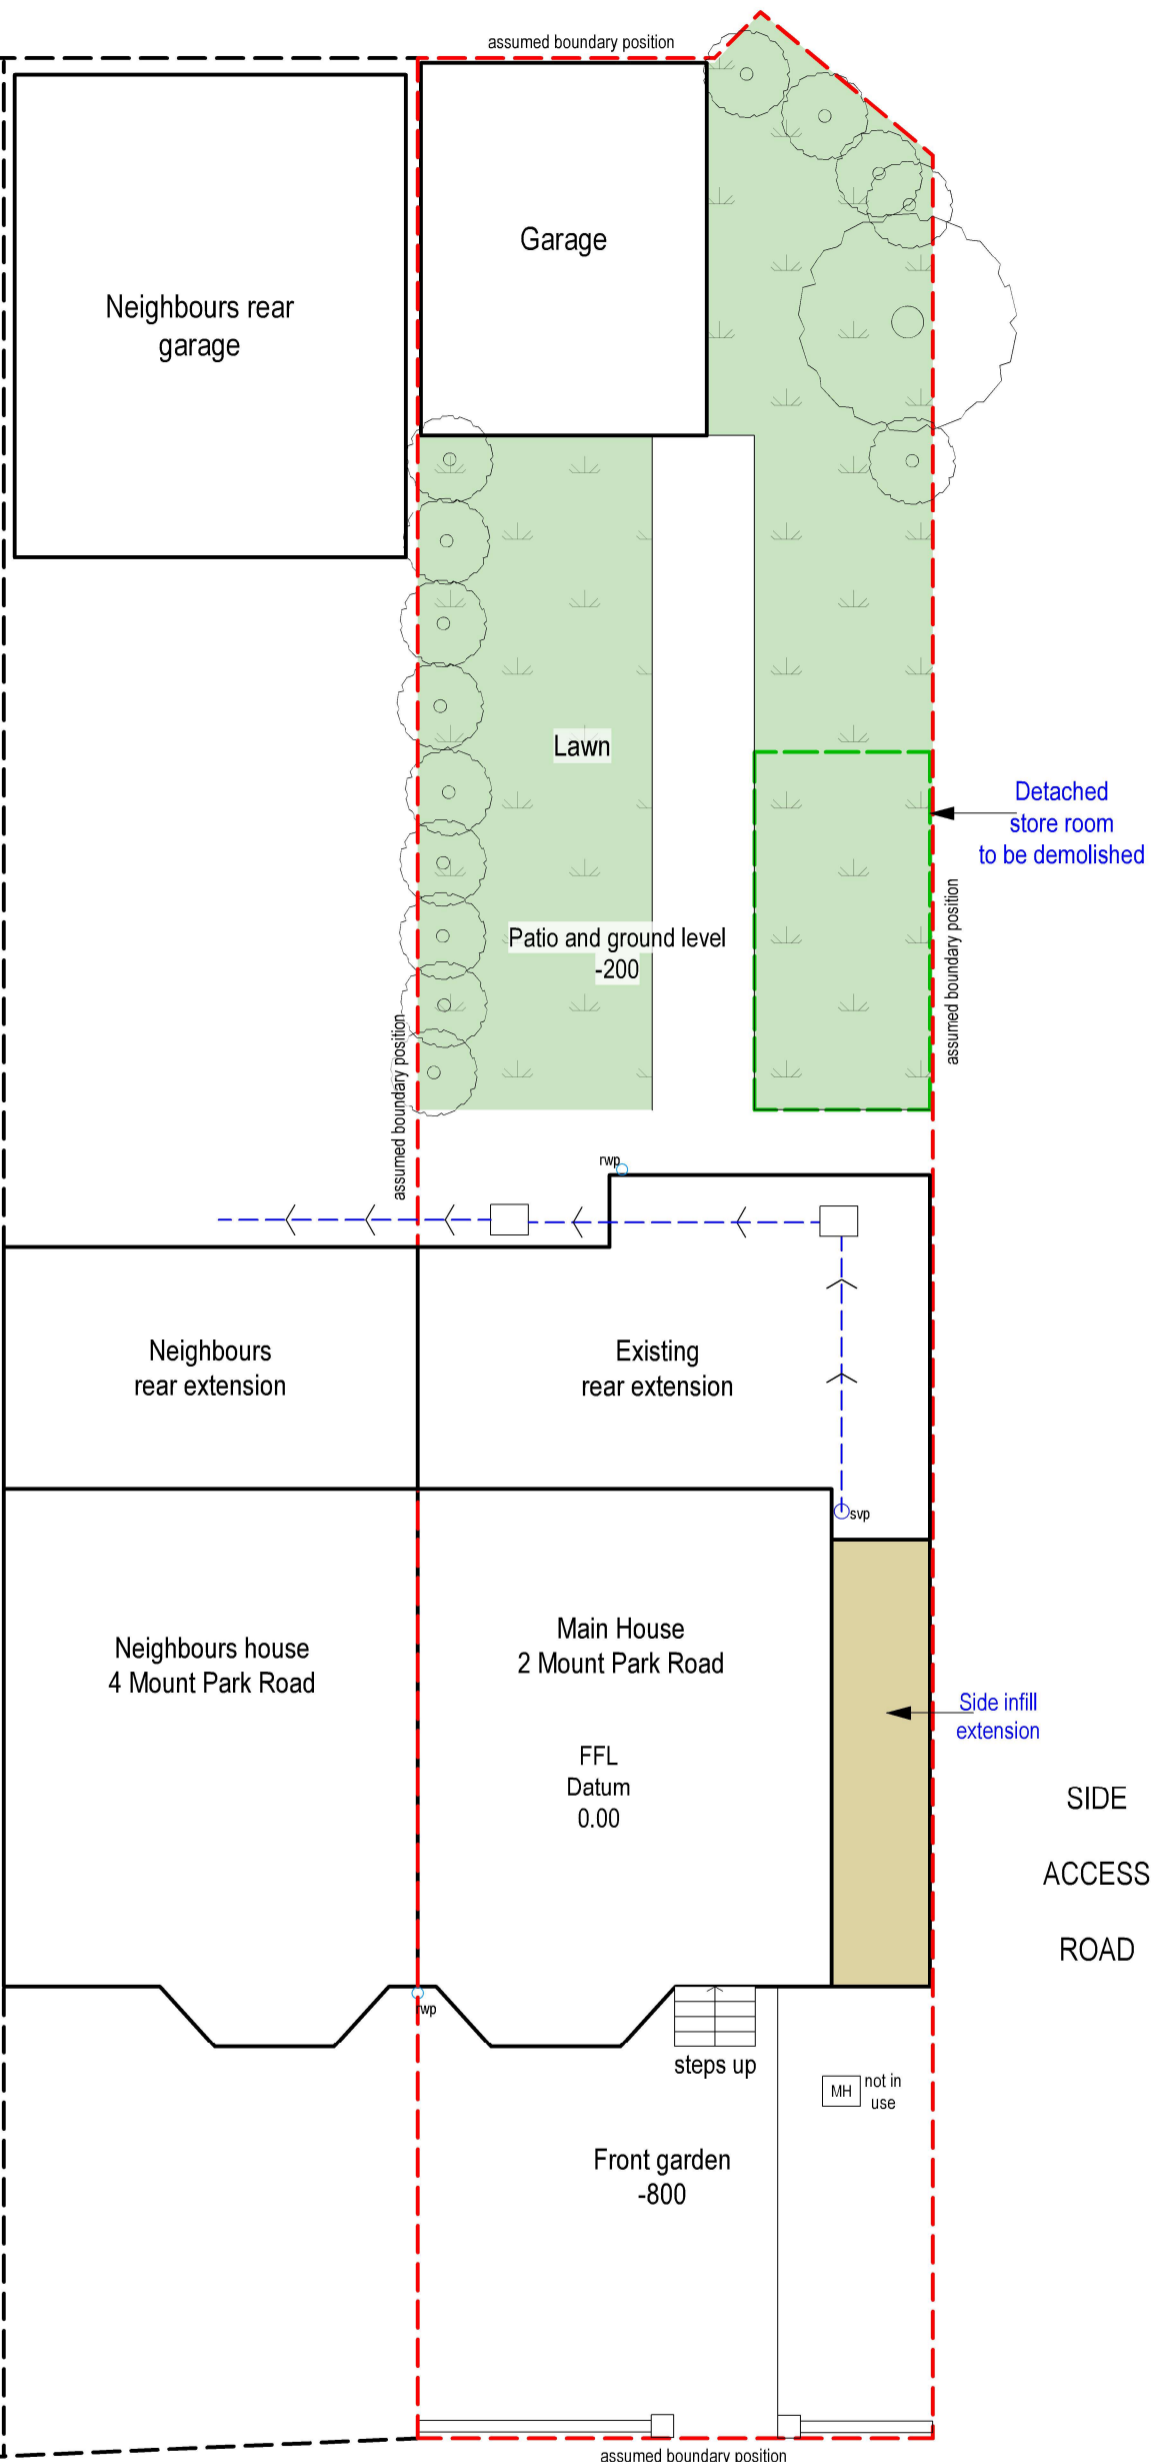

6 Mount Park Road

SIDE ACCESS ROAD

NEIGHBOURS GARDEN

NEIGHBOURS OUTBUILDING



10

PROP SITE PLAN  
Scale: 1:100



tel : 0796 222 3141  
email : sandeep@sskarchitects.co.uk

scale - 1 : 100 @ A3

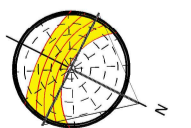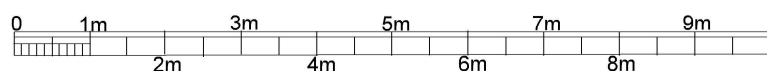

PROPOSED

Purpose - Householder planning application

|   |   |                  |
|---|---|------------------|
| All dimensions to be checked on site.<br>All omissions & discrepancies to be reported to the designer.<br>© SSK architects owns the copyright of this drawing which must not be reproduced in whole or part without the written permission. | PROJECT: 2 Mount Park Road, Pinner, HA5 2JR | DATE: 30/05/2026 |
|   | DWG NO: <b>PROP SITE 10</b>                 | REVISION:        |