




1 Existing South Elevation
Scale: 1:200



2 Existing North Elevation
Scale: 1:200



3 Existing West Elevation
Scale: 1:200

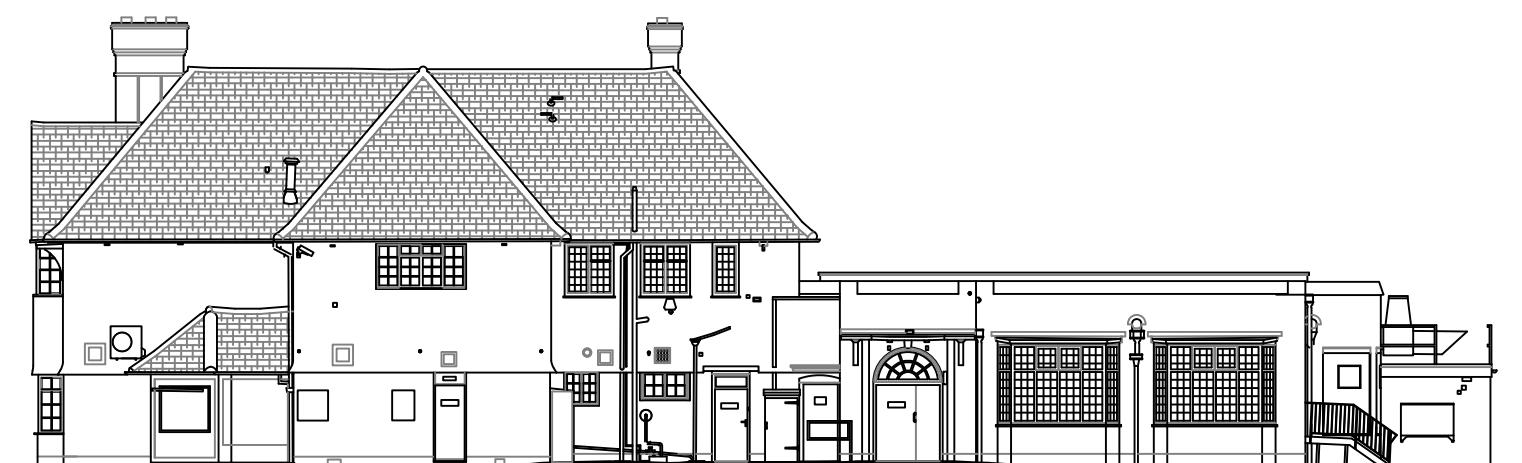

4 Existing East Elevation
Scale: 1:200

Existing Materials:

Walls:

Brick: Facing Brick work red multi
Render: Render on Blockwork

Windows and doors:

Window Frame: White UPVC windows
Doors: Timber Painted Grey

Roof:

Pitched: Terracotta Plain Tile

Rainwater goods:

Gutter: Metal/Black
Downpipes: Metal/Black & painted to match render

Rev Date Description By Chk

AXIOM ARCHITECTS
Barn A Addlepool Business Centre Clyst St George Exeter EX3 0NR
Tel. 01392 368426 www.axiomarchitects.co.uk

Client WHITBREAD GROUP PLC

Project LONDON HAYES HEATHTOW NORTH PI
362 UXBRIDGE ROAD,
HAYES, UB4 0HF

Drawing No. EXISTING ELEVATIONS

Scale 1:200@A3 Date 24/07/24 Drawn CH Checked RW

Drawing No.

Revision

6070-PL- 200

Status PLANNING

0 5 10 15 M