




PRE-EXISTING FRONT ELEVATION



PHOTOGRAPH


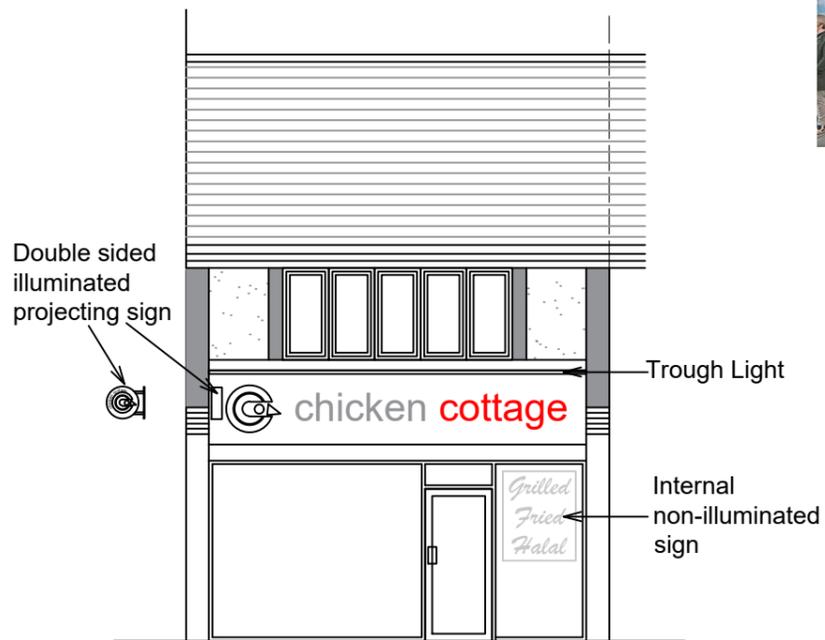


EXISTING FRONT ELEVATION



LOCATION PLAN

SCALE: 1:1250

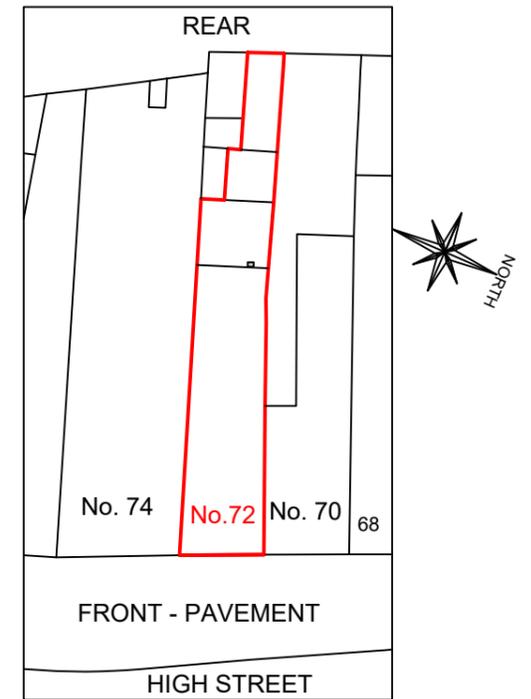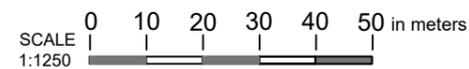

BLOCK PLAN

SCALE : 1:500



SCALE BAR

Ordnance Survey (c) Crown Copyright 2024. All rights reserved. Licence number 100022432

Rev. B. February 2026.  
Non-illuminated Internal sign added.  
Rev. A. December 2025.  
Projecting sign relocated.

PROJECT:  
FRONT SIGNAGE LIGHTING (RETROSPECTIVE).

TITLE:  
PRE-EXISTING & EXISTING FRONT ELEVATION, LOCATION PLAN, BLOCK PLAN, PHOTOGRAPH.

ADDRESS:  
72 HIGH STREET  
RUISLIP  
HA4 7AA

 MISTRY DESIGN

Drawn: P. S. Mistry      SCALE: 1:100  
Tel: 07984 066 662      Page A3  
Date: June 2025

DRAWING NO: 2449/02 Rev.B



SCALE 1:100

SCALE BAR