




EXISTING REAR ELEVATION

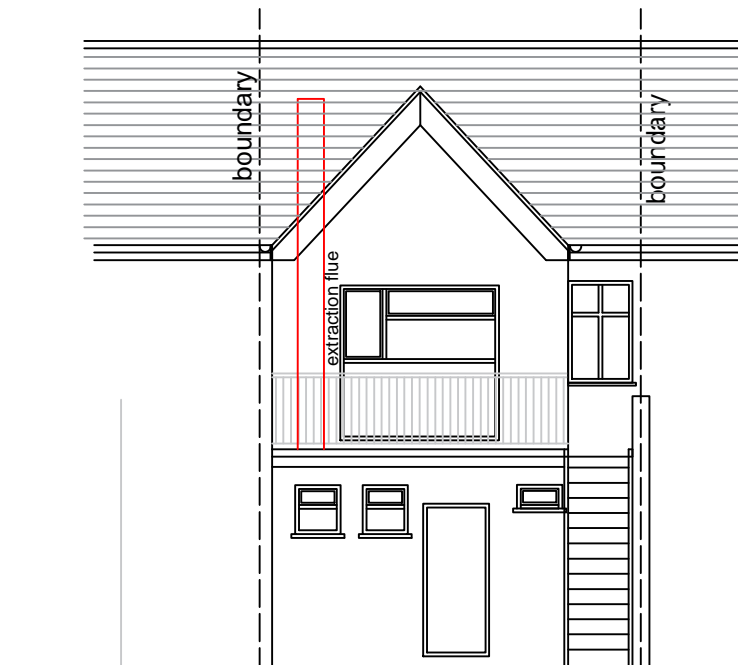


PROPOSED REAR ELEVATION

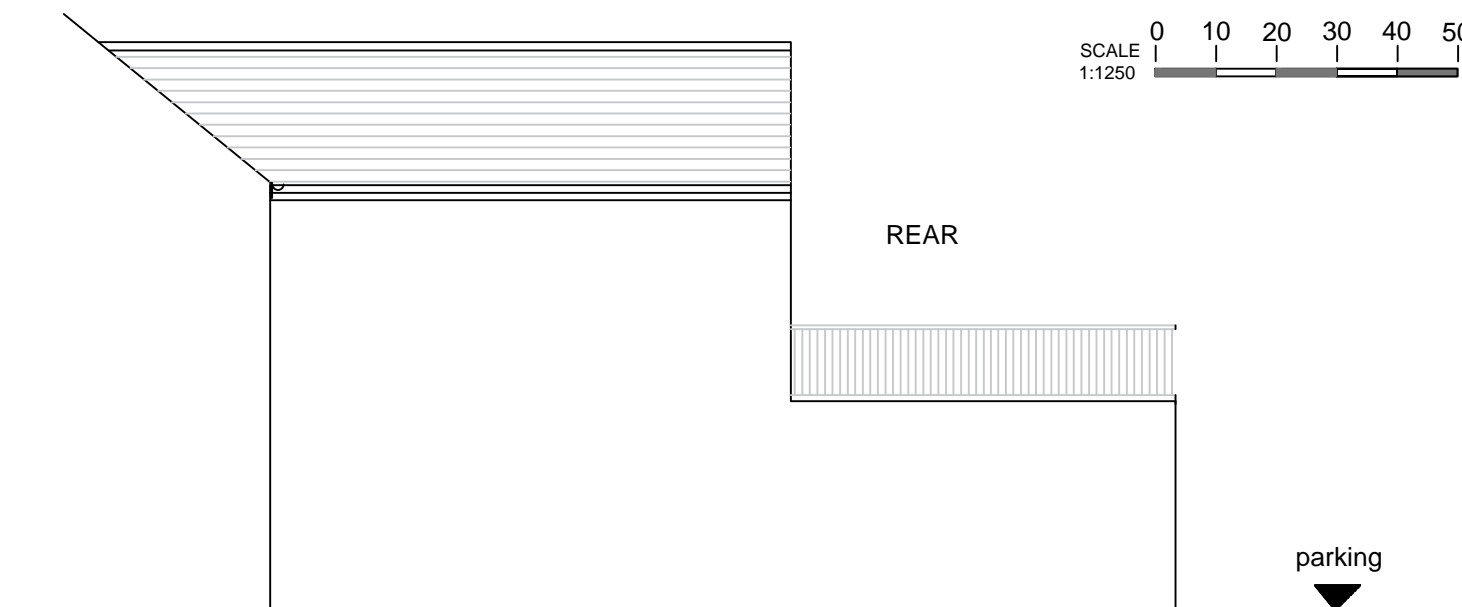


EXISTING SIDE ELEVATION A

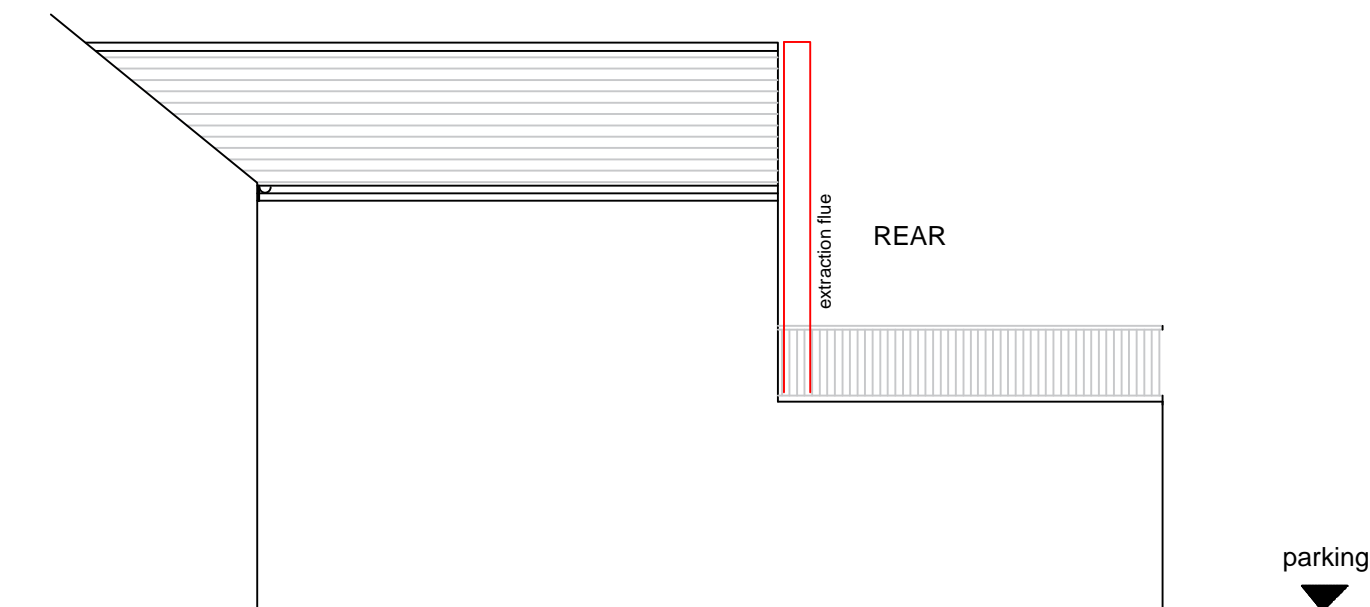

PROPOSED SIDE ELEVATION A

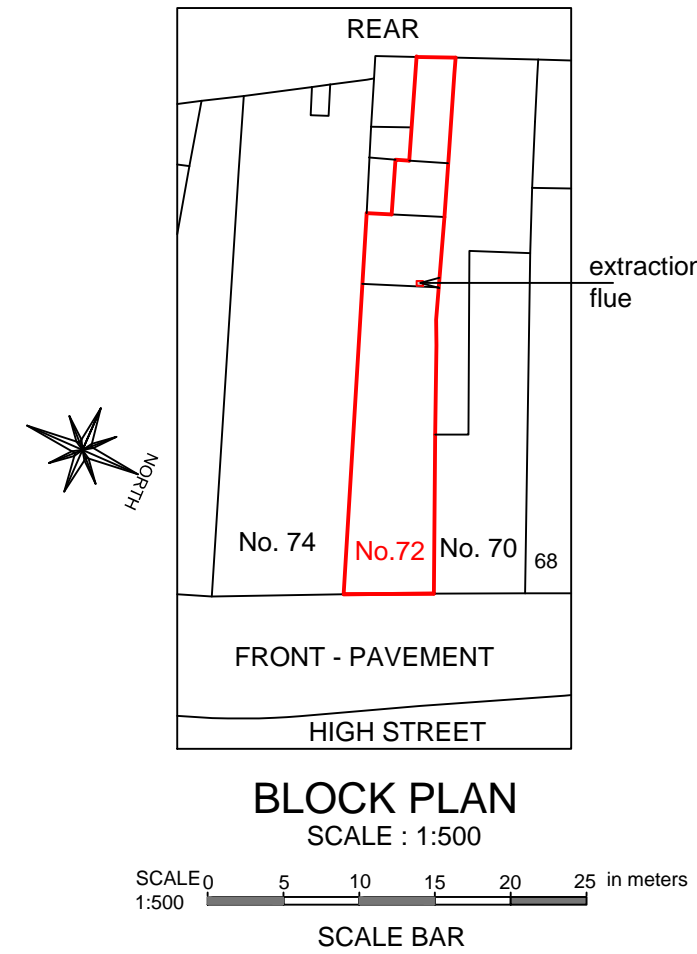

BLOCK PLAN  
SCALE : 1:500

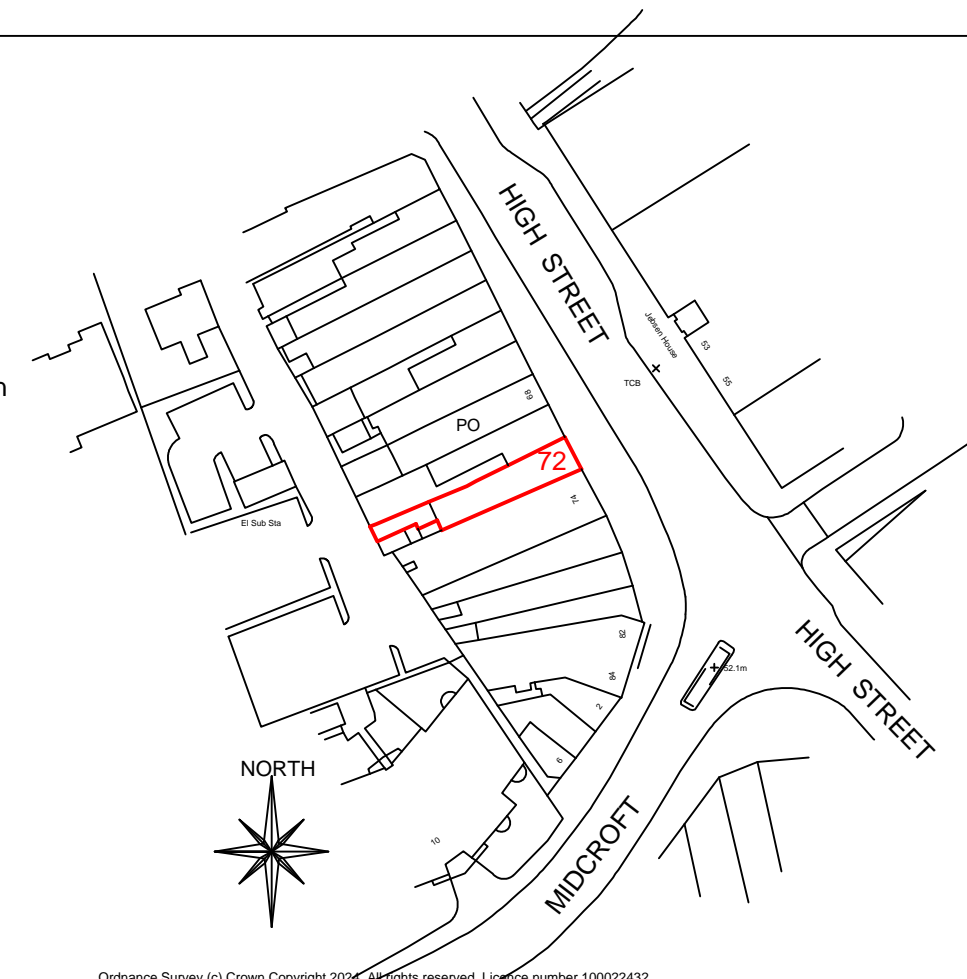

LOCATION PLAN  
SCALE: 1:1250

PROJECT:  
**PROPOSED CHANGE OF USE  
FROM E(A) - DISPLAY/SALE OF  
GOODS OTHER THAN HOT FOOD  
TO SUI GENERIS HOT FOOD TAKE  
AWAY**

TITLE:  
**EXISTING AND PROPOSED PLANS  
ELEVATIONS AND LOCATION  
PLAN AND BLOCK PLAN**

ADDRESS:  
**72 HIGH STREET  
RUISLIP  
HA4 7AA**

 **MISTRY DESIGN**

DRAWN: S. C. MISTRY  
TEL: 07984 066 662  
DATE: OCTOBER 2024

SCALE: 1:100  
Page A2

**DRAWING NO: 2449/01**