




PRE-EXISTING FRONT ELEVATION

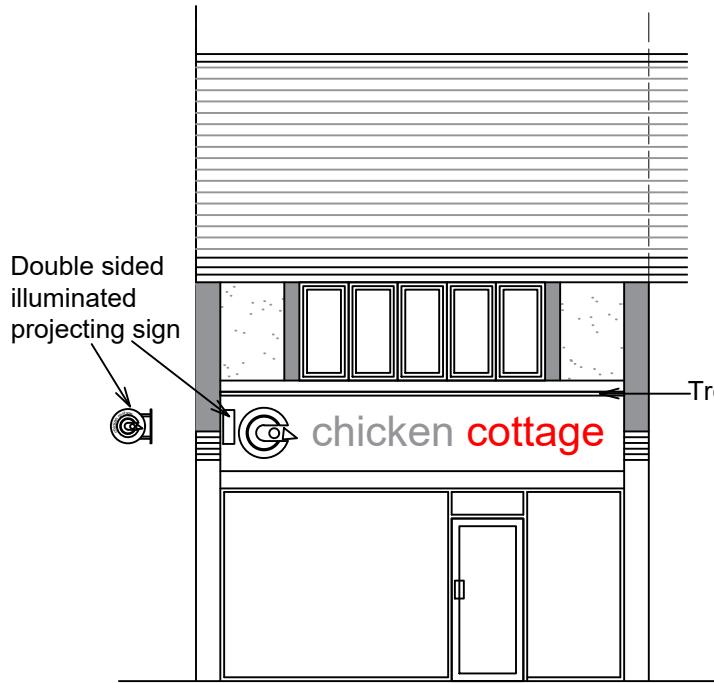

EXISTING FRONT ELEVATION





PHOTOGRAPH



LOCATION PLAN

SCALE: 1:1250

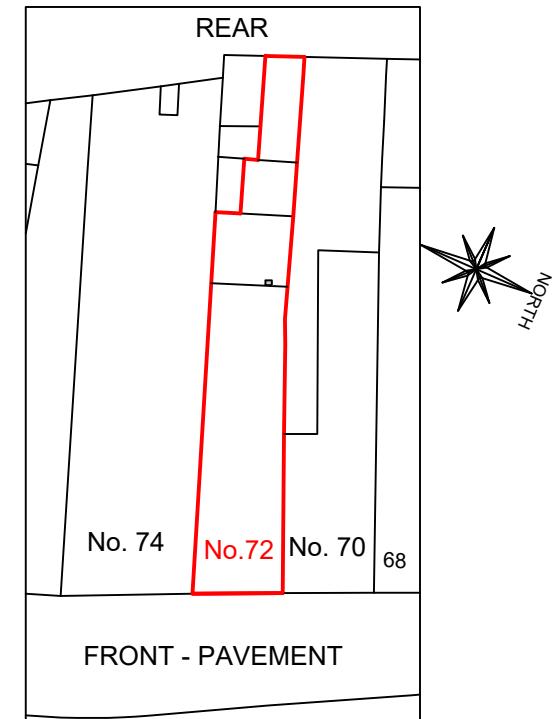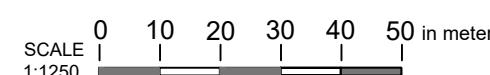

BLOCK PLAN

SCALE : 1:500



Rev. A. December 2025.  
Projecting sign relocated.

PROJECT:  
FRONT SIGNAGE LIGHTING  
(RETROSPECTIVE).

TITLE:  
PRE-EXISTING & EXISTING  
FRONT ELEVATION,  
LOCATION PLAN, BLOCK  
PLAN, PHOTOGRAPH.

ADDRESS:  
72 HIGH STREET  
RUISLIP  
HA4 7AA

MISTRY DESIGN  
Drawn: P. S. Mistry SCALE: 1:100  
Tel: 07984 066 662 Page A3  
Date: June 2025  
DRAWING NO: 2449/02 Rev.A