



Indicative overall scheme following implementation of prior approval and planning application changes

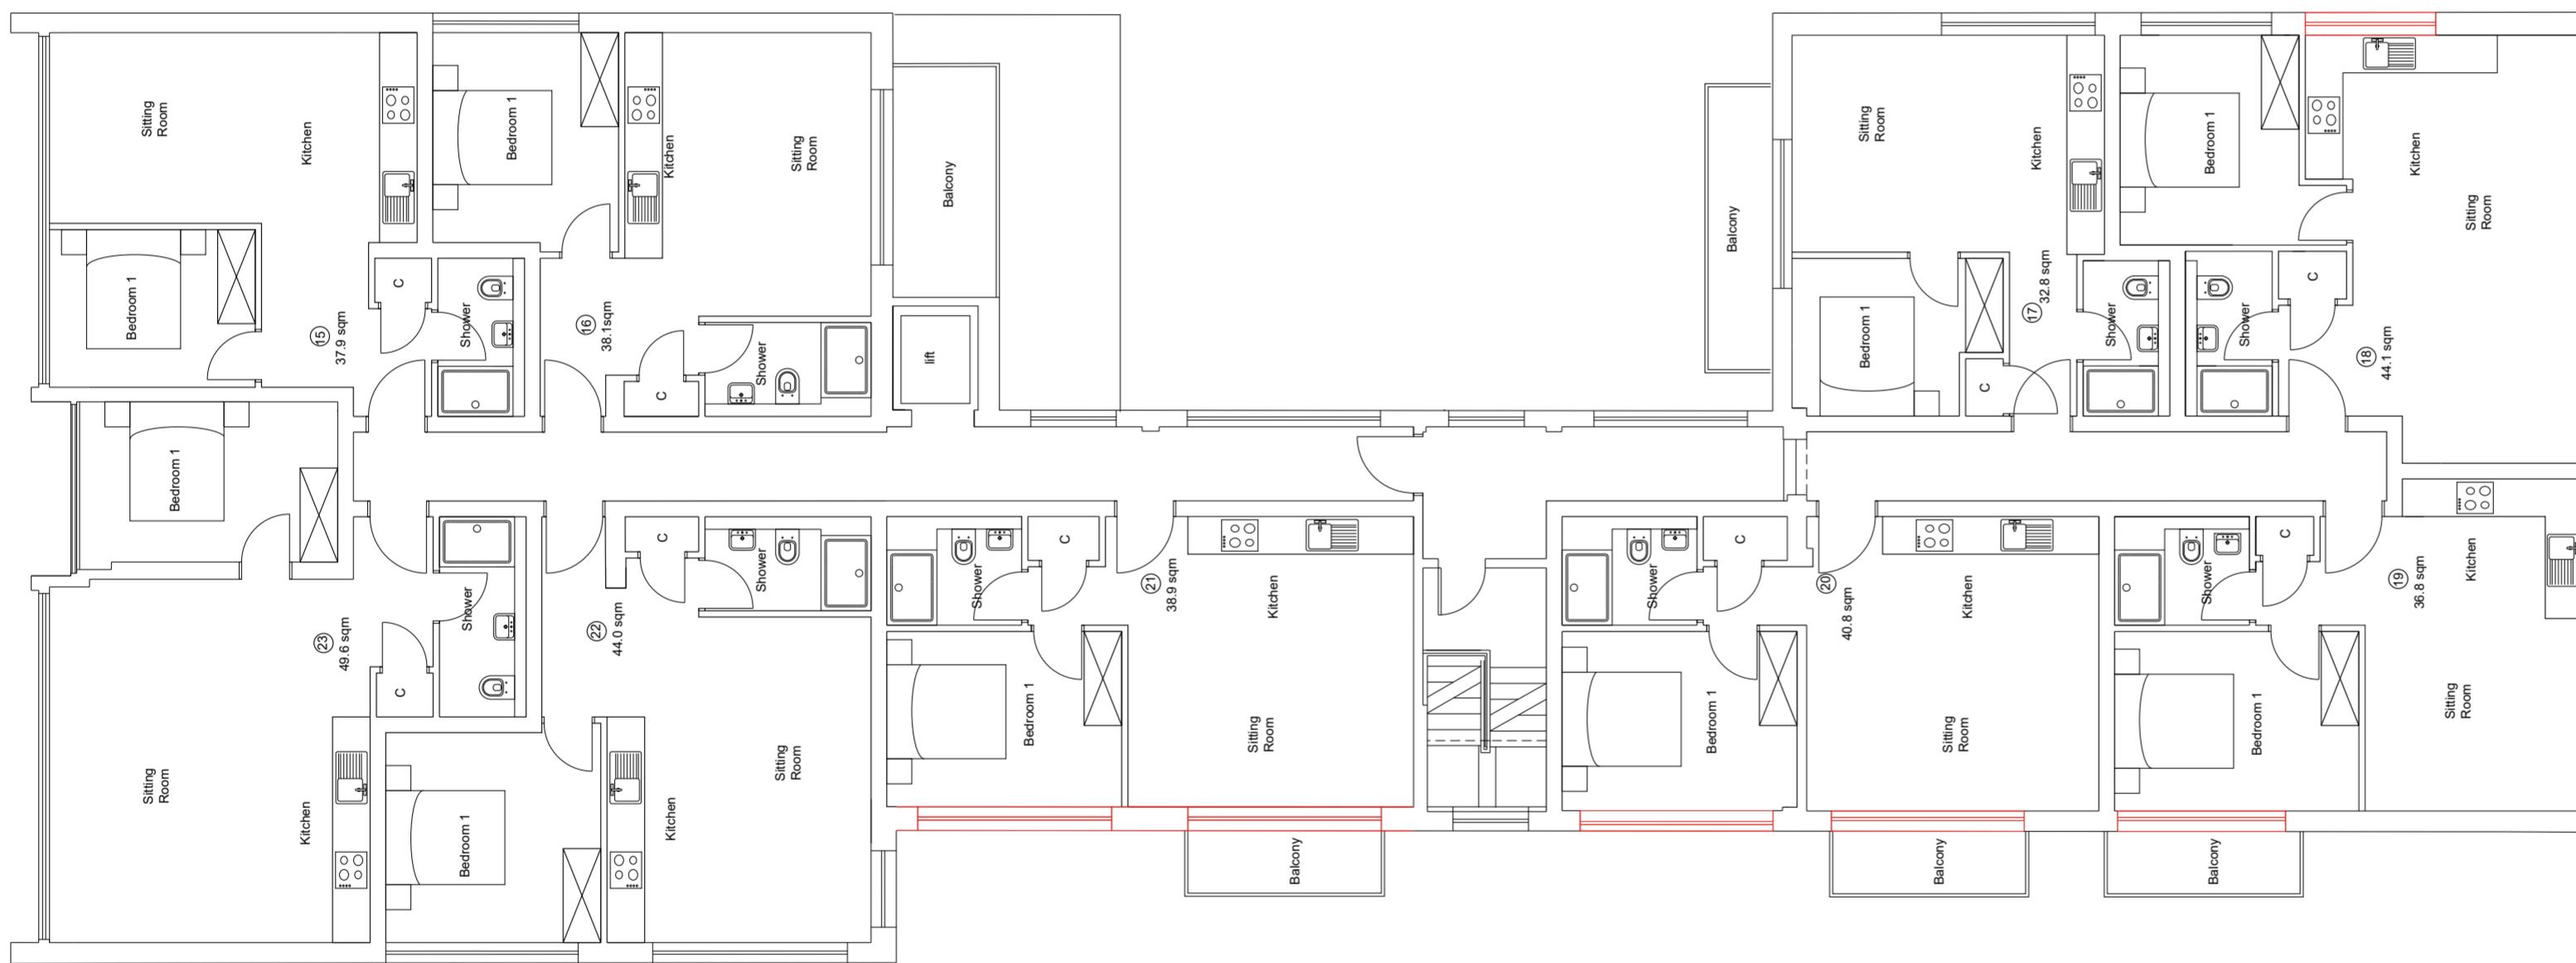

106 Pembroke Road, Ruislip

Proposed Second Floor Plan -  
Showing layout as proposed under  
associated prior approval application

1 : 100 @ A2

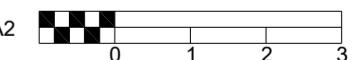

Scale	1:100 @ A2	Dwg No.
Date	21.09.20	FLU.1228.3.16
Drawn	N.Millin	Rev
		G