


Front Elevation

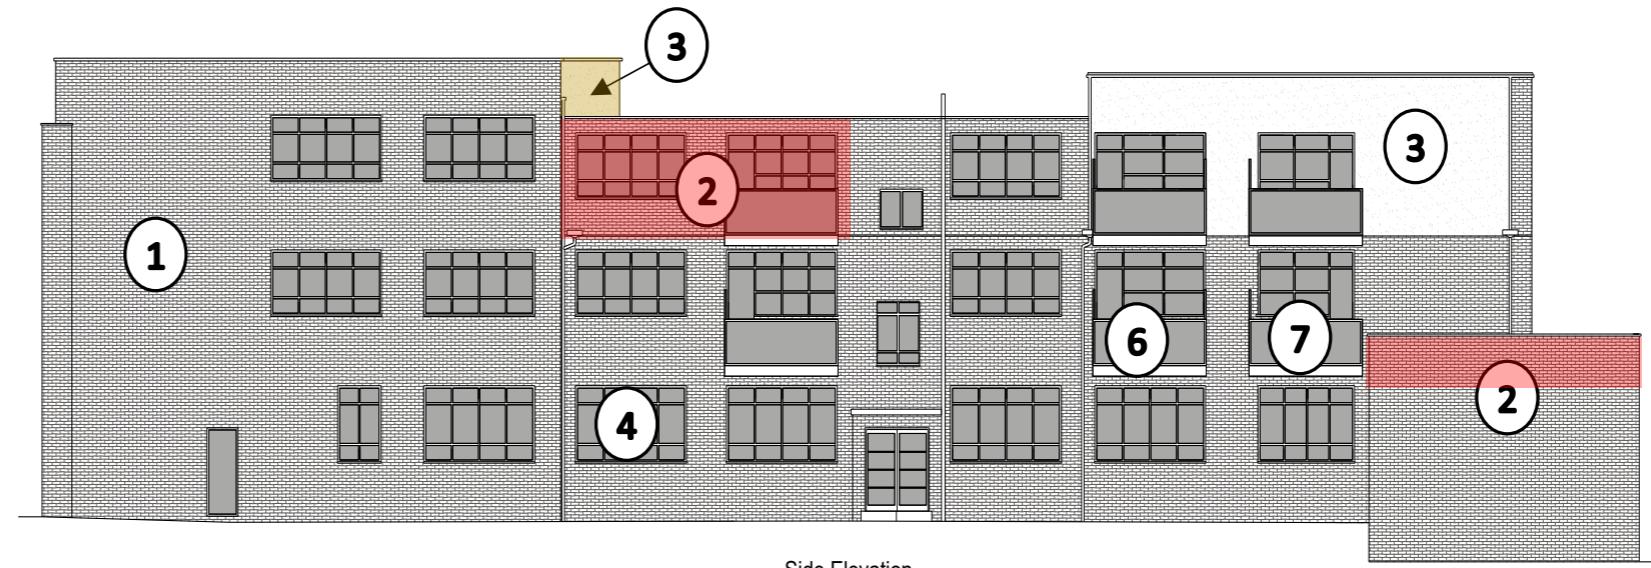

Side Elevation

GENERAL NOTES:						
1.	DO NOT scale from this drawing. Only use given dimensions. If in doubt ASK.					
2.	Any errors or discrepancies on the drawings must be reported immediately to LLO Construction.					
3.	LLO Construction takes no responsibility for information shown on drawings provided by others.					
N						
0m	10m	20m	30m	40m	50m	75m
NOTES:						
1. THIS DRAWING SUPERSEDES FLUENT DRG.NO: FLU.1228.3.01						
REV	DATE	NOTES				
 LIFE LESS ORDINARY Life Less Ordinary 575-599 Maxted Road, Hemel Hempstead HP2 7DX T: +44 (0)1442 819 514 W: www.l-l-o.com						
PROJECT						
Alexander House, Ruislip						
DRAWING TITLE						
Materials						
DRAWN	SAS	SCALE				
JOB NO.	LLOC-21-005	DATE AUG 2021				
DRG NO.	A-000-001	REV 0				
STATUS	PLANNING					

