

GENERAL NOTES

All dimensions, levels, sizes, positions and locations of particular as indicated on drawings are to be verified by the appointed Contractor on site prior to engaging works.

Any discrepancies must be reported to the Architect/Surveyor/Engineer or responsible person/s immediately.

No dimension to be scaled from the drawings for construction purposes unless otherwise indicated. All work is to comply with current Planning and Building Regulations.

Party Wall etc. Act 1996 would apply and contractor is to assure that no work is commenced until this formally is completed.

The sole purpose of this drawing is the procurement of Planning Permission and Building Regulation approval and work is NOT to commence before such approvals.

Where this drawing is used for the works, contractor should request at the time of tender, from the tenderer full specification and schedule of work. To avoid any disputes, this schedule of works in conjunction with the drawings would be used to resolve matters.

Contractor to assure and satisfy himself that necessary Planning permission and Building Regulations are approved before tendering or commencement of work.


The competent person is to send to the local authority via the scheme provider a self-certification certificate within 30 days of the electrical works completion. The client must receive both a copy of the self certificate and a BS7671 Electrical Installation Test Certificate (Reg. P1).

The Gas and Boiler installations will be carried out by a suitably qualified GAS SAFETY registered gas engineer or equal approved.


The Contractor is responsible for ensuring compliance with the CDM Regulations, and appropriate Health & Safety on site precautions.

PLANNING ISSUE


44-07955-53-242
15 Newent Avenue, Pirrin,
HHS/QH
dashka@shahdesignsltd.co.uk
www.shahdesignsltd.co.uk

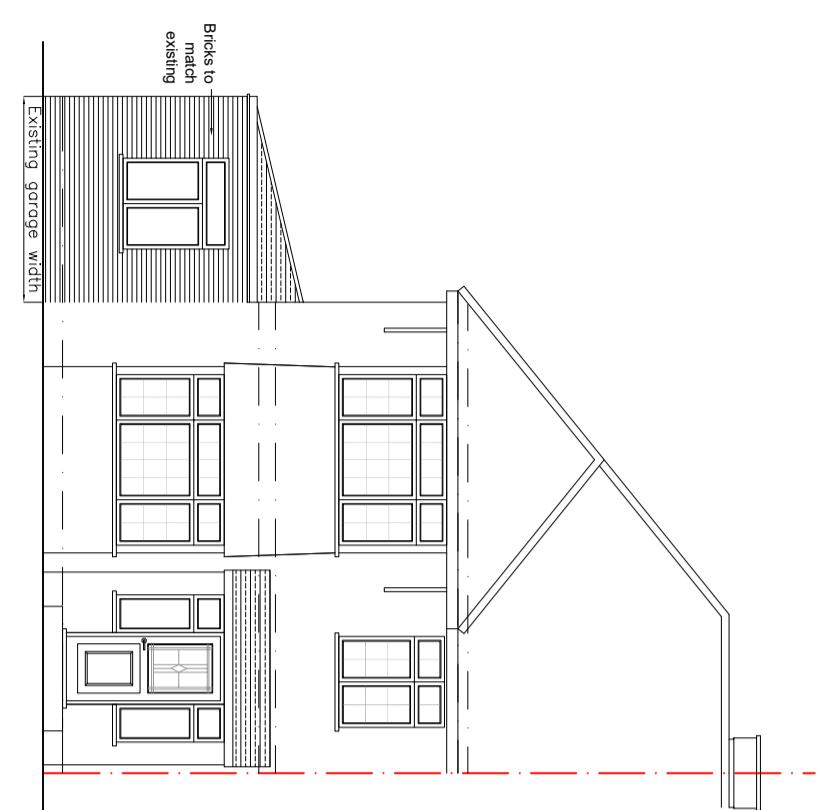


PROPOSED FRONT ELEVATION
SCALE 1:100

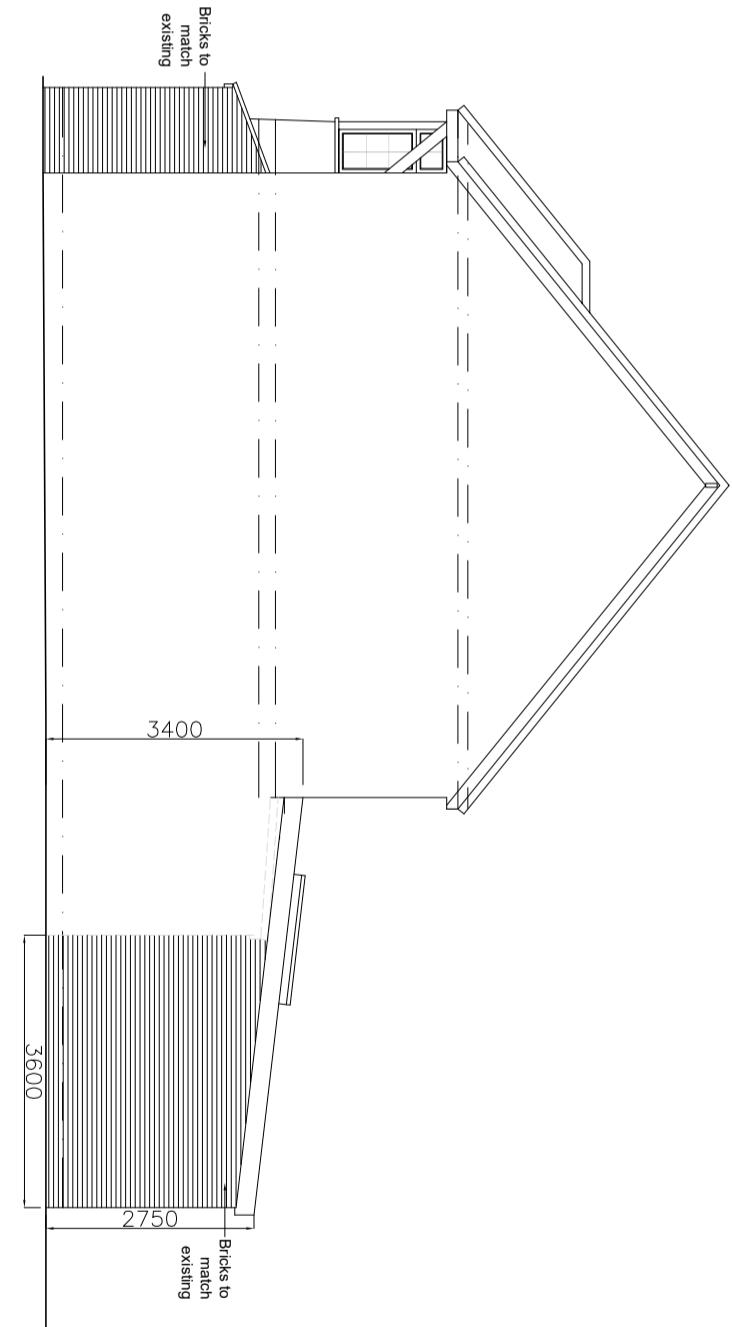


PROPOSED SIDE ELEVATION (VIEW FROM NO. 20)
SCALE 1:100

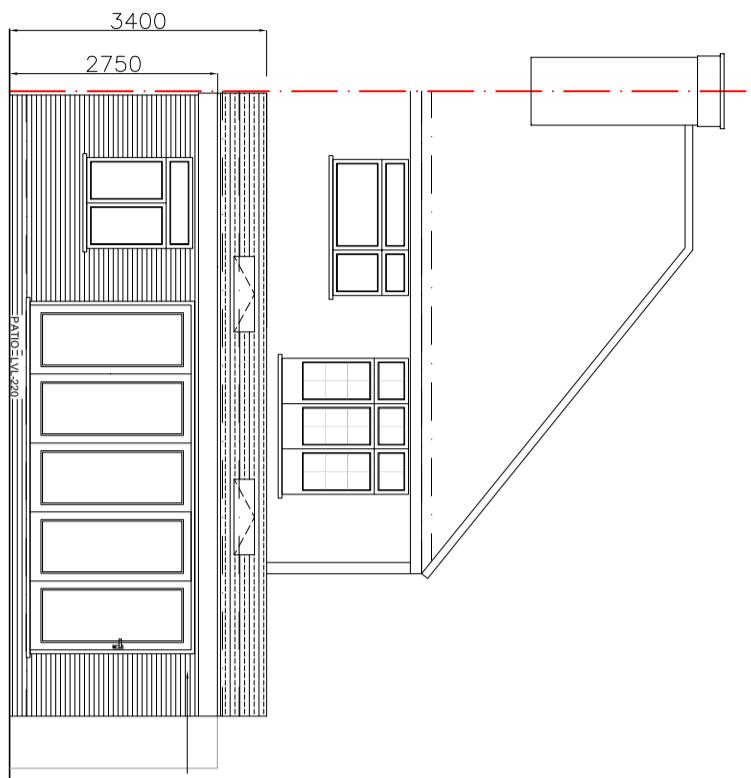

PROPOSED REAR ELEVATION
SCALE 1:100

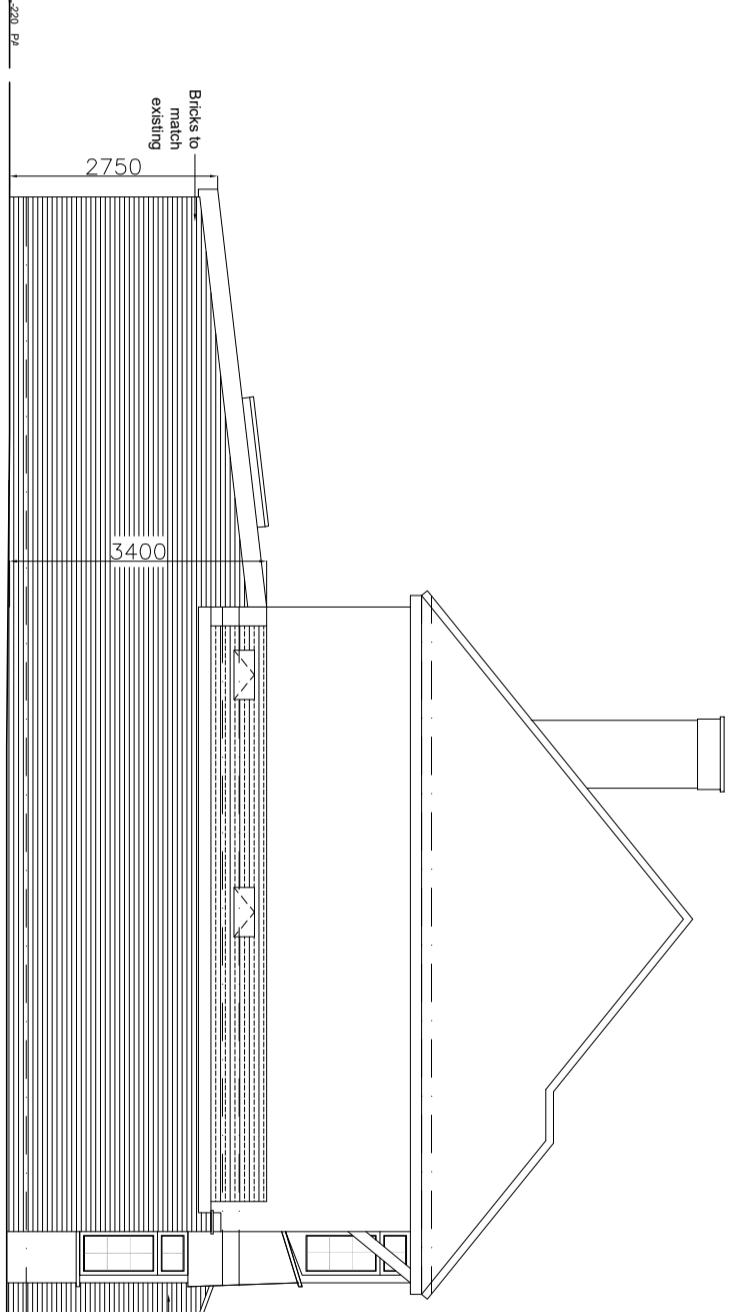

PROPOSED SIDE ELEVATION (VIEW FROM NO. 24)
SCALE 1:100

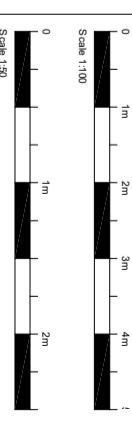

Scale 1:100

Scale 1:50

PROJECT	22 NORTH VIEW EASTCOTE HA5 1PE	DRAWN BY	SD
DATE	01.12.2022	CHECKED BY	SD
SCALE	1:100 @ A3	REVISION	
DRAWING NO.	SD2039(P)102-B	REVISION	

PROPOSED ELEVATIONS