




EXISTING FRONT ELEVATION 1:100 SCALE

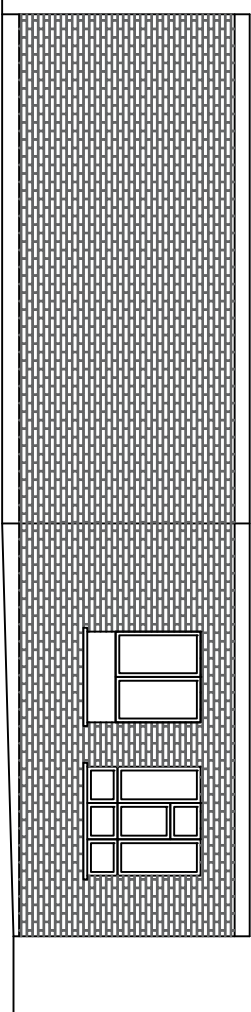


EXISTING REAR ELEVATION 1:100 SCALE

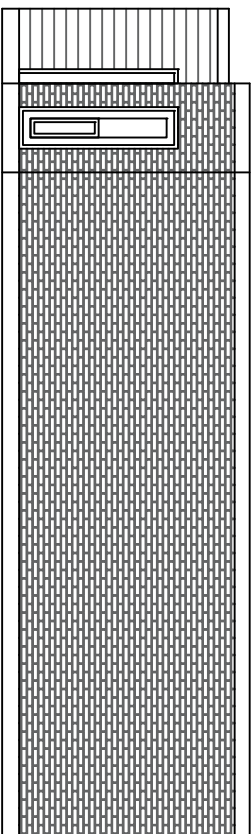


EXISTING LEFT HAND SIDE ELEVATION 1:100 SCALE

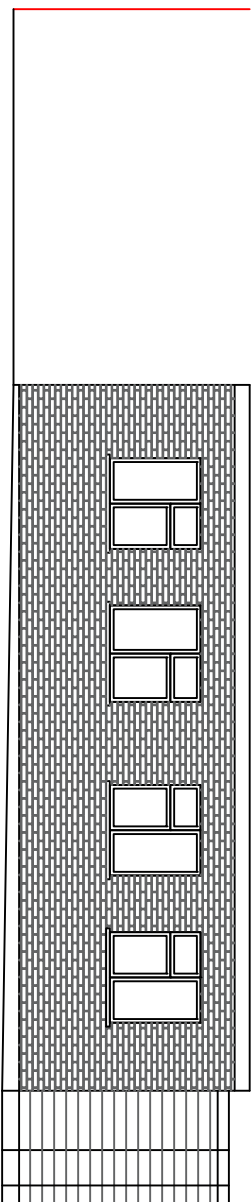


EXISTING RIGHT HAND SIDE ELEVATION 1:100 SCALE

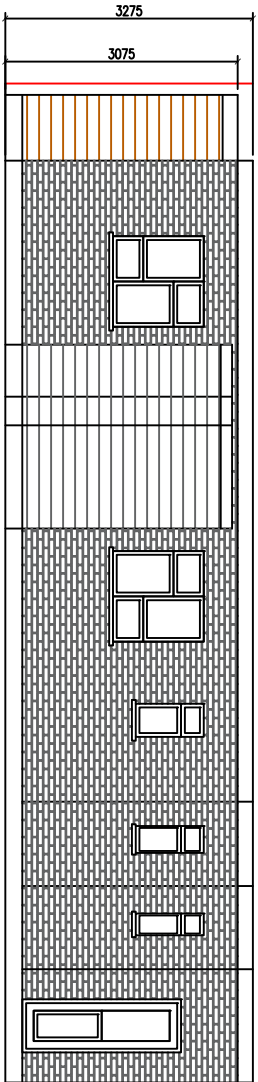


PROPOSED FRONT ELEVATION 1:100 SCALE

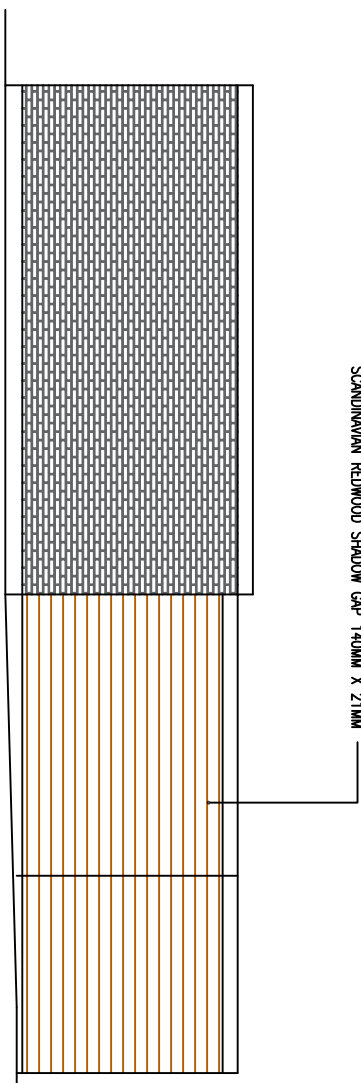


PROPOSED REAR ELEVATION 1:100 SCALE

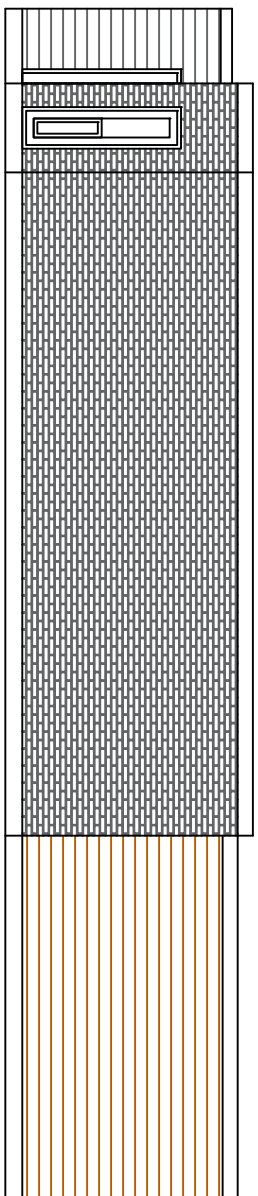


PROPOSED LEFT SIDE ELEVATION 1:100 SCALE

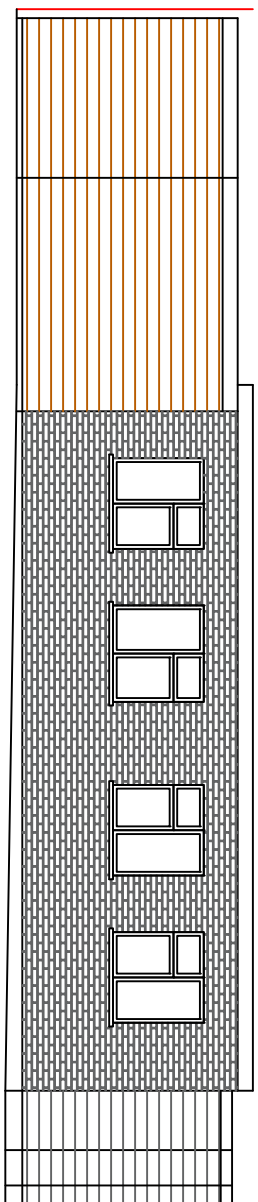


PROPOSED RIGHT SIDE ELEVATION 1:100 SCALE

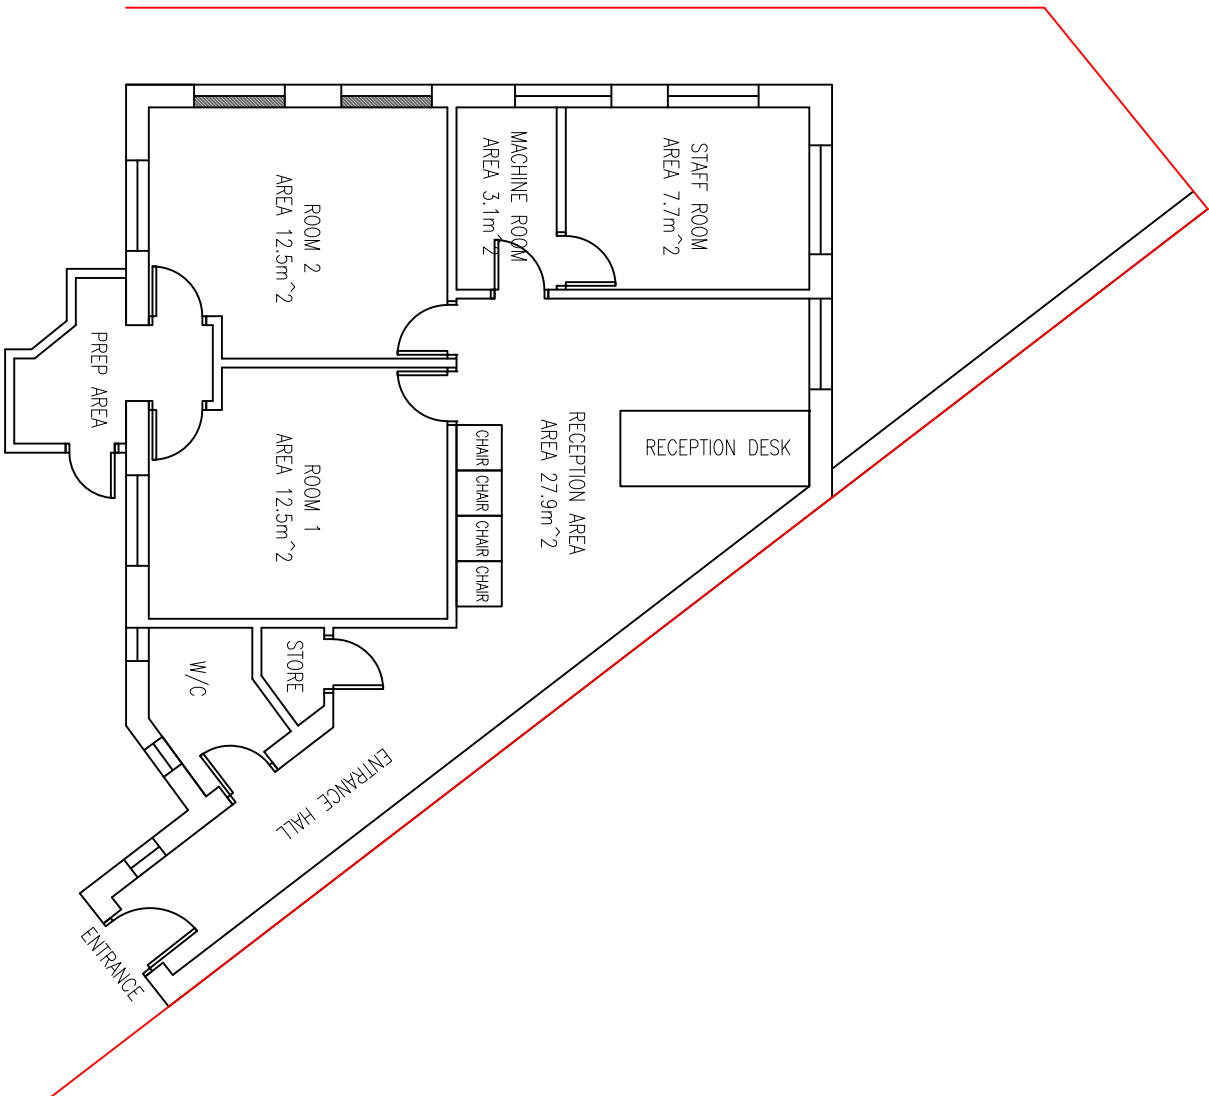


EXISTING GROUND FLOOR LAYOUT 1:100 SCALE

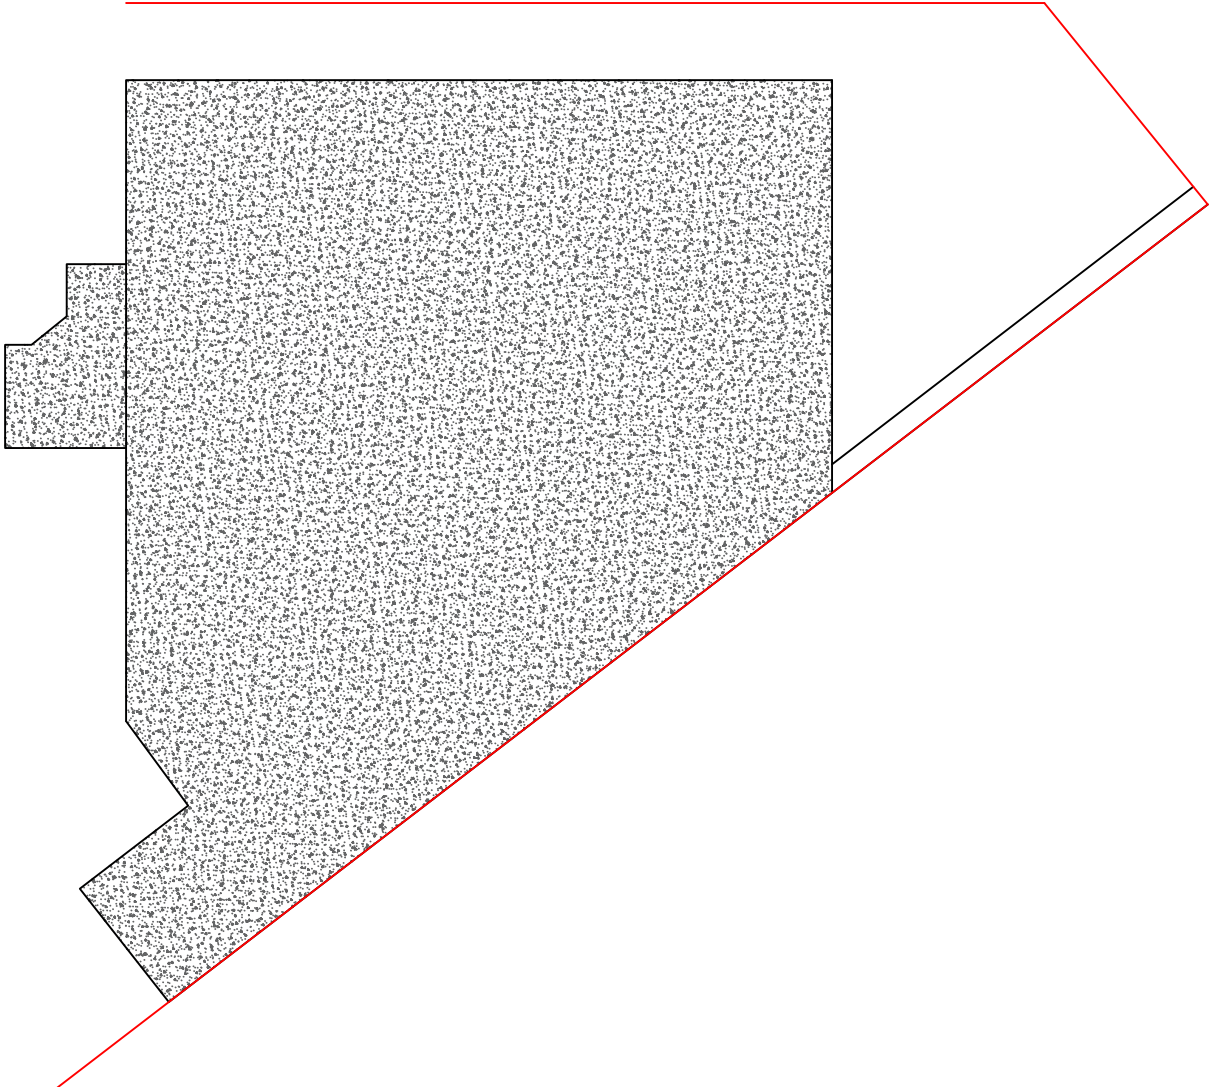

EXISTING ROOF PLAN 1:100 SCALE

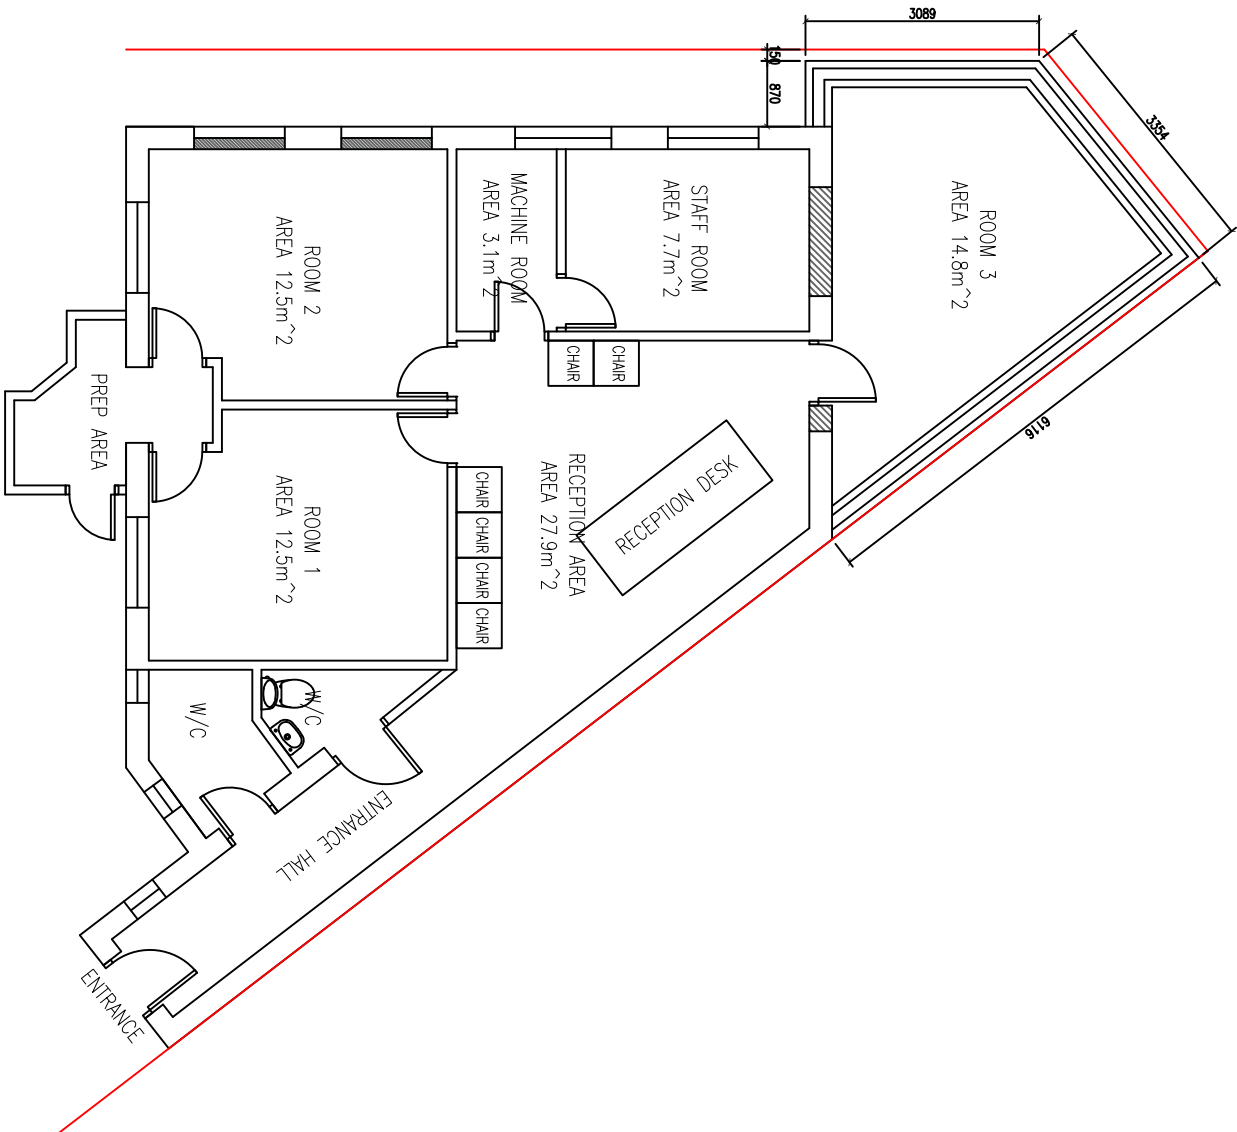

PROPOSED GROUND FLOOR LAYOUT 1:100 SCALE

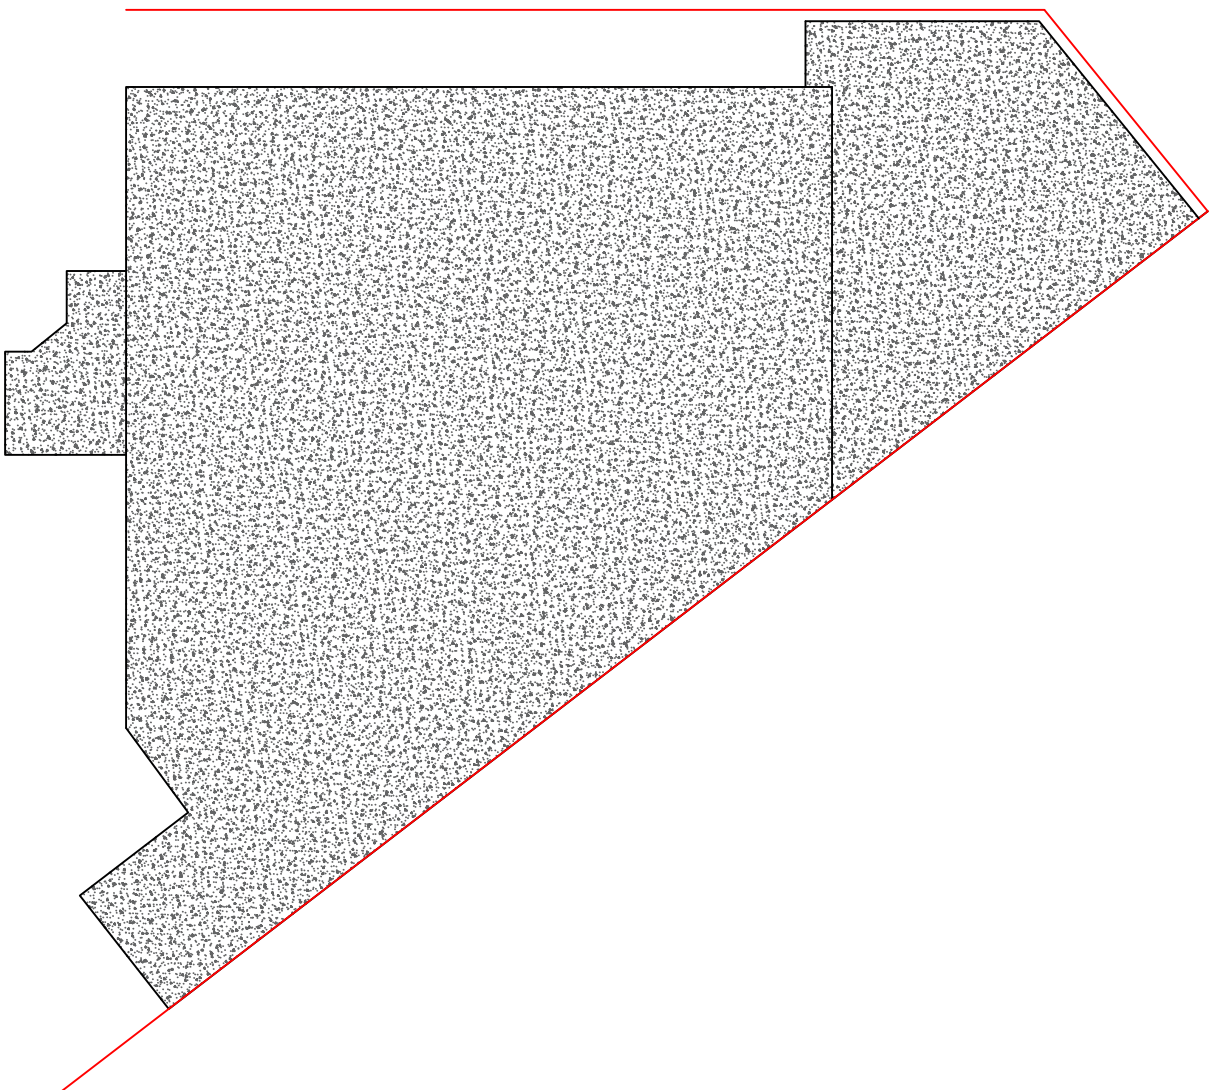


PROPOSED ROOF PLAN 1:100 SCALE



DESCRIPTION:
PROPOSED EXTENSION TO CREATE
ADDITION TREATMENT ROOM

CLIENT: DR DALJIT SOHAL
SITE ADDRESS:
ESCENTICS DENTAL
289 LONG LANE
UXBRIDGE, UB10 9JY
SCALE: 1:100 @A1
DRAWING NUMBER: PLASB/1
DATE: APR 2024
REVISIONS:

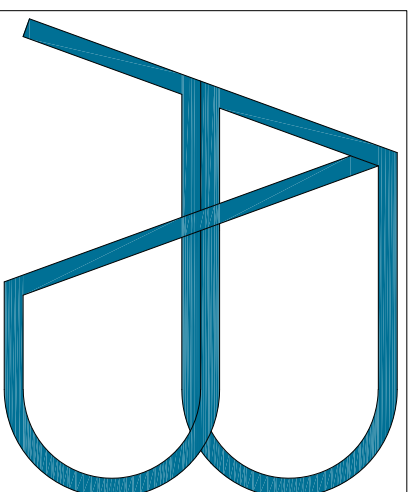


e-mail: abstructuraldesigns@gmail.com
Tel: 0770 2167000

DISCLAIMER:
THESE DRAWING SHOULD BE APPROVED
BY LOCAL AUTHORITY OR APPROVED
INSPECTOR BEFORE WORK CAN START.
DO NOT SCALE FROM DRAWING
MEASUREMENTS TO BE TAKEN ON SITE.
PARTY WALL(ECT) ACT 1997 TO BE
AGREED WITH ADJOINING NEIGHBORS BY
CLIENT BEFORE COMMENCING WORKS.
ALL WORKS INCLUDING FOUNDATIONS,
WASTE LINES, ETC. ARE TO BE WITHIN
BOUNDARY LINES OF SITE.

1:100 scale bar
0m 1m 2m 3m 4m 5m 6m 7m 8m 9m 10m
0ft 10ft 20ft 30ft

LOCATION PLAN 1:1250 SCALE

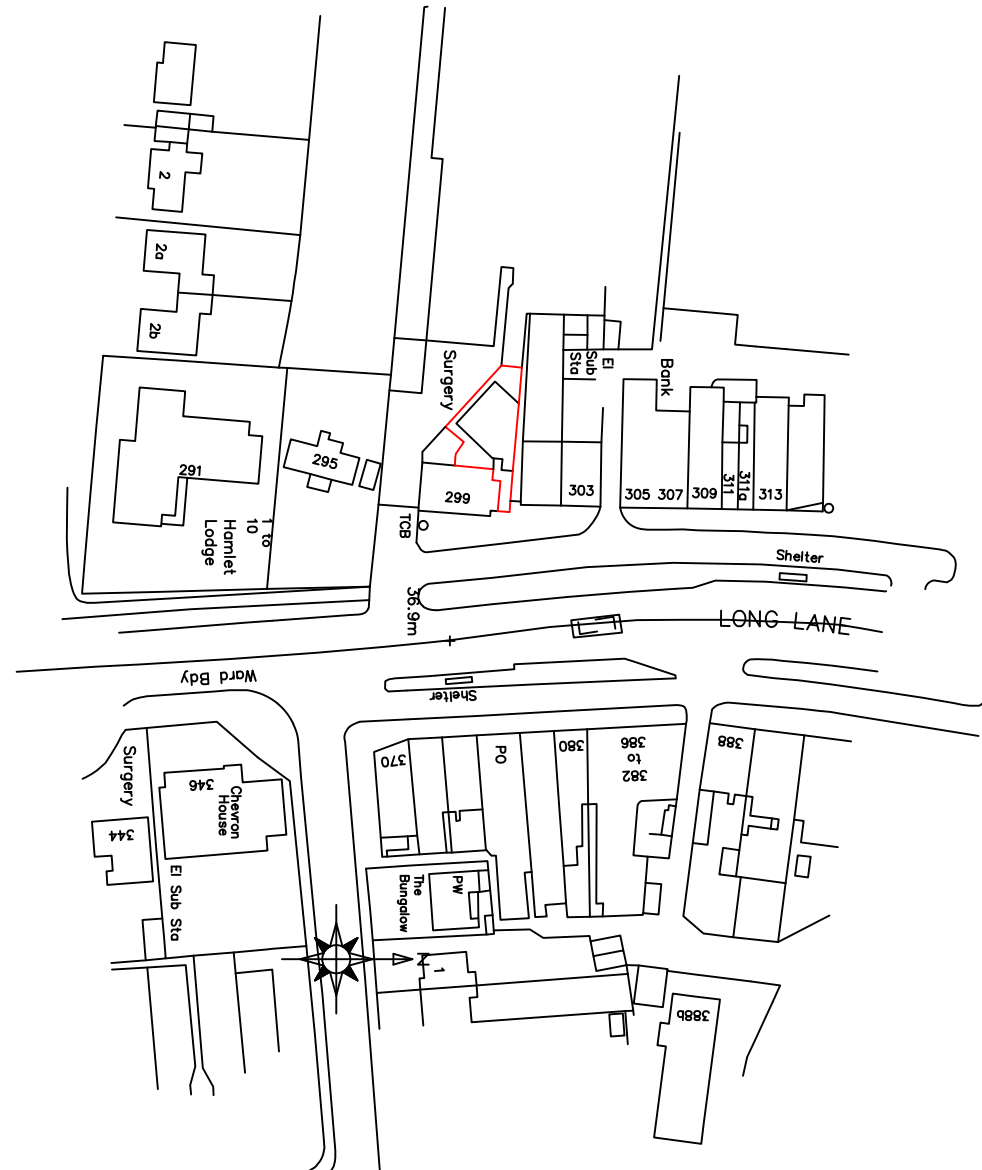

SITE PLAN 1:500 SCALE

