



NORTH ELEVATION

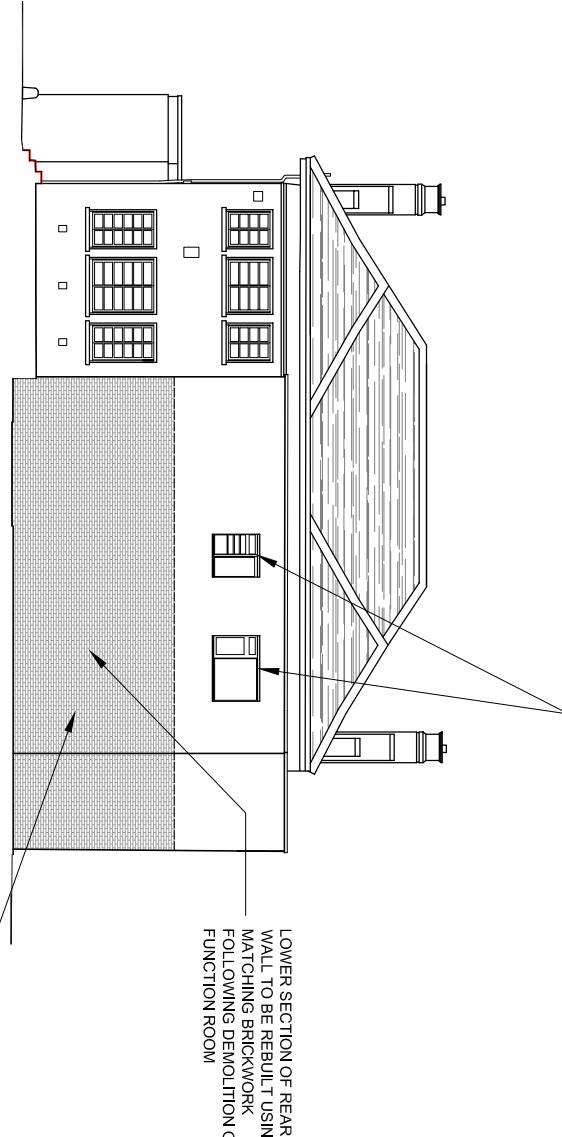


EAST ELEVATION

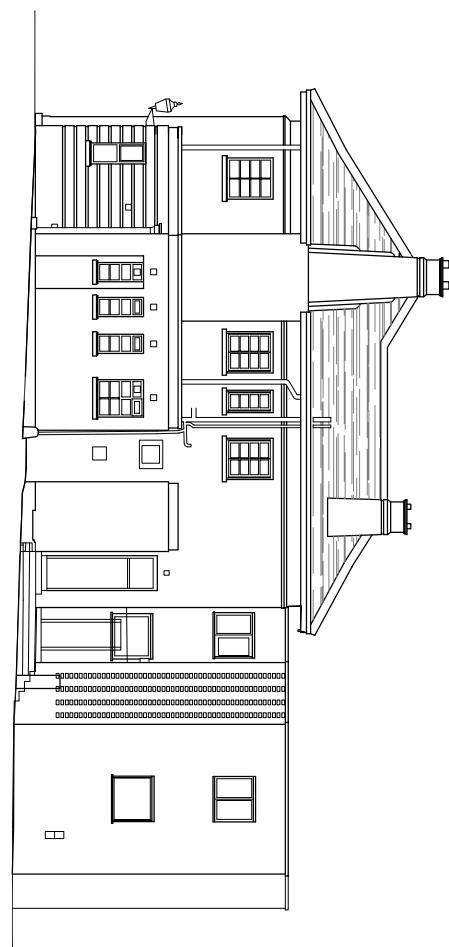

SOUTH ELEVATION



WEST ELEVATION

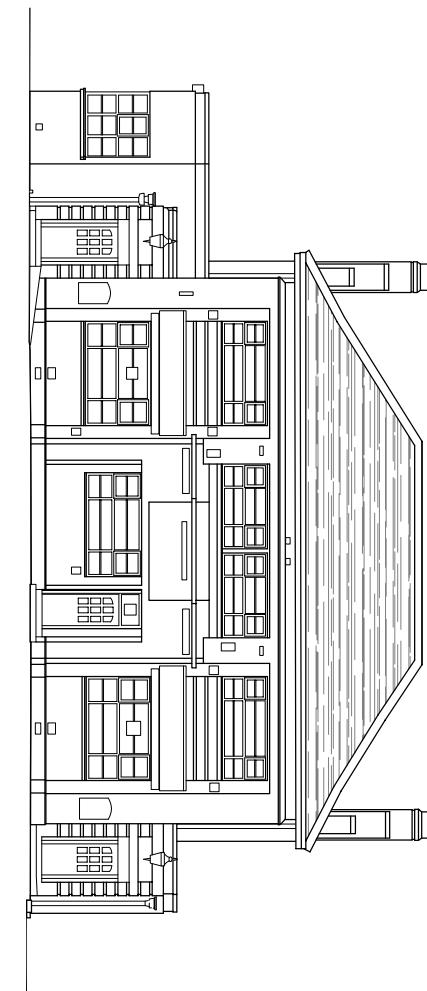

Scale 1:200
2 1 0 Metres 4 6

AMENDMENTS
DATE REV.
This drawing is subject to change and is not to be relied upon for construction. The client is advised to consult the architect for the latest drawings. The client is to read the construction drawings and to take advice from the architect before proceeding with any work. The architect is not responsible for any work carried out without consulting the architect.



bernard murray design
chartered architect
www.bmurraydesign.co.uk

78 BRIDGE ROAD, MIDDLESEX UB8 2OW
TEL: 07988 477174 EMAIL: BMURRAYDESIGN@YAHOO.CO.UK

PROJECT
ADAM & EVE PUBLIC HOUSE
830 UXBRIDGE ROAD
HAYES
UB4 0RR

CLIENT
YAMUNA HOUSE LTD

DRAWING
PROPOSED PUBLIC HOUSE

SCALE	1:200 @ A3	DRAWING NUMBER	REV.
DATE	MAR 2022		
DRAWN	BM		
	1129-25		