



GROUND FLOOR PLAN

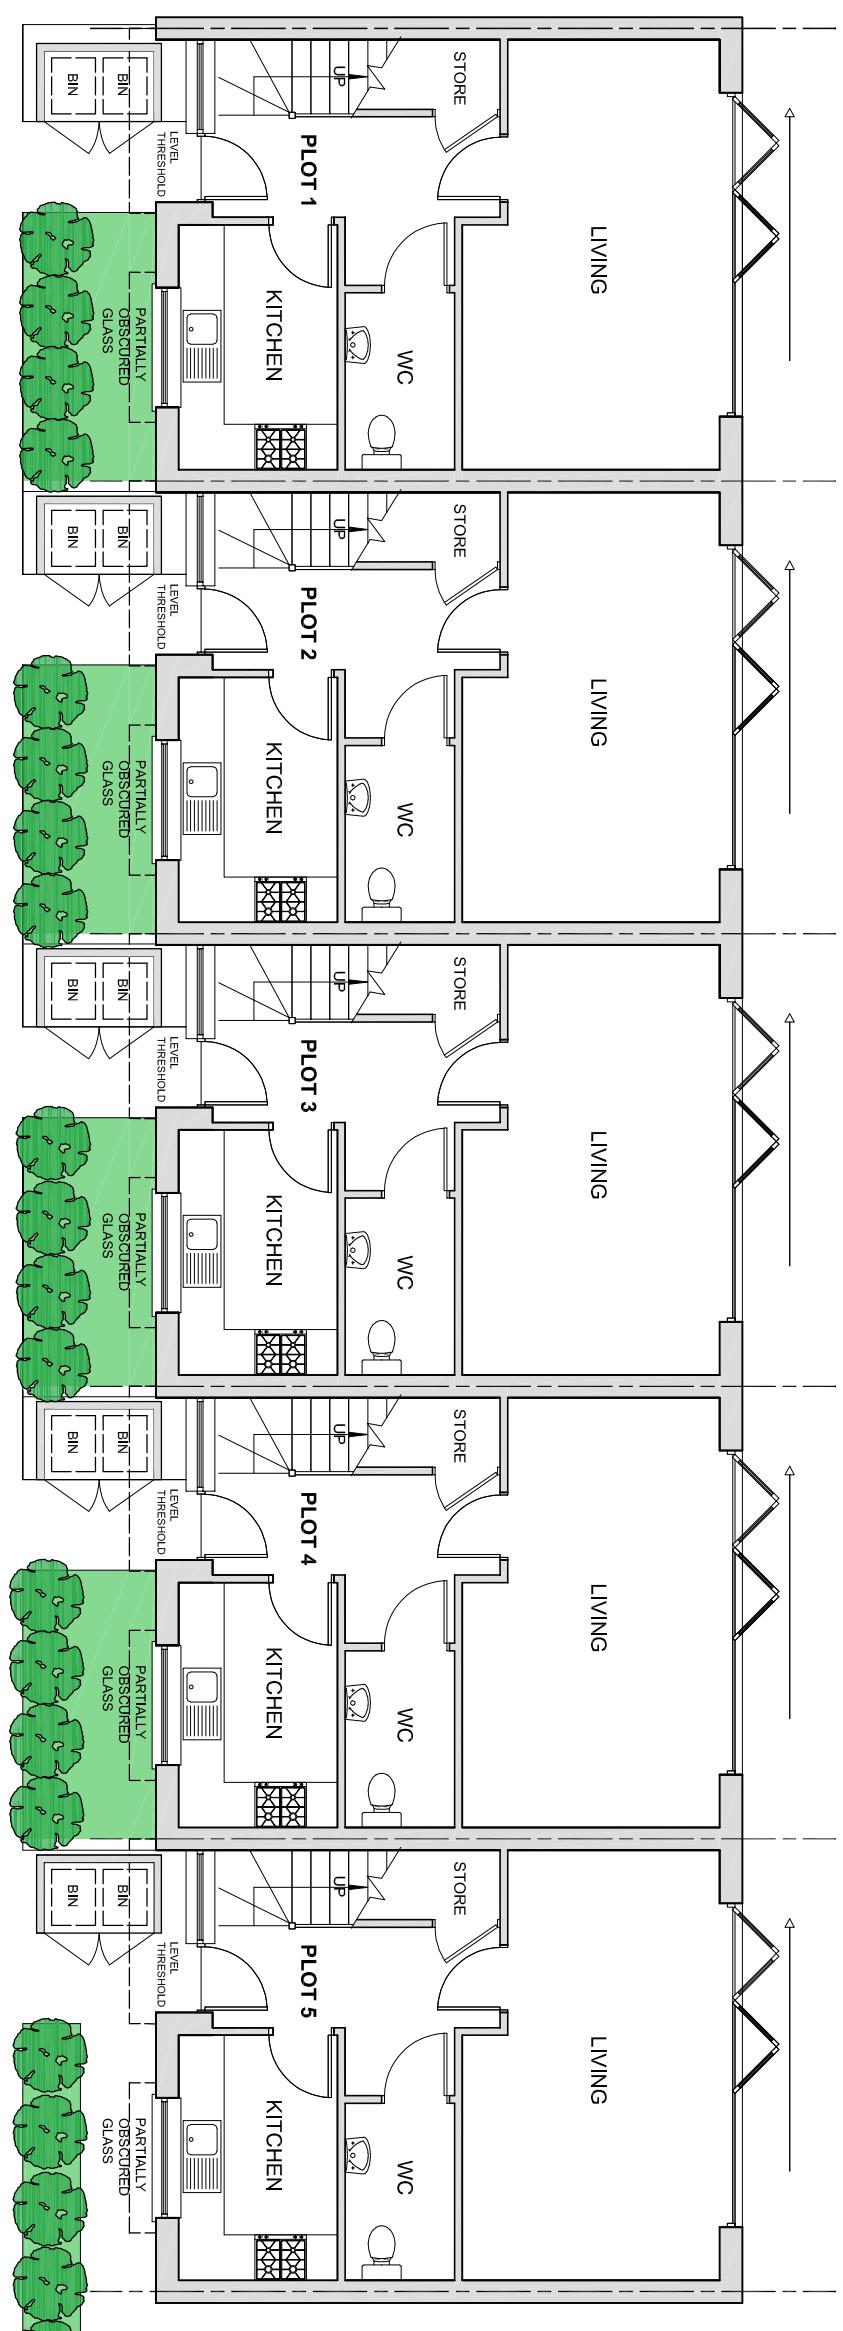

SOUTH ELEVATION



Scale 1:100
0 0.5 1 Metres 3 4

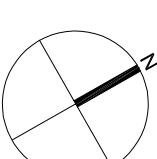

PROPOSED MATERIALS

ROOF: GREY SLATE TILES
WALLS: BROWN BRICK TO MATCH EXISTING
PUBLIC HOUSE WITH MATCHING BRICK DETAILING
AT GROUND FLOOR LEVEL
ZINC EFFECT DETAILING TO WINDOW AND PORCH
ROOF
GREY PVC WINDOWS
TIMBER DOORS AND SHUTTER

CLIENT YAMUNA HOUSE LTD	DRAWING PROPOSED GROUND FLOOR PLAN AND SOUTH ELEVATION	PROJECT ADAM & EVE PUBLIC HOUSE 830 UXBRIDGE ROAD HAYES UB4 0RR	TELEPHONE 13 MERRYFIELDS, UXBRIDGE, MIDDLESEX UB9 0BT TEL: 07988 477174 EMAIL: MURRAYDESIGN@AOL.COM	WEBSITE WWW.MURRAYDESIGN.CO.UK
DRAWN BY BM	1:100 @ A3	DRAWING NUMBER REF. NO.	DATE OCT 2021	REV.

DRAWN
BY
BM

1:100 @ A3

DRAWING NUMBER
REF. NO.

DATE
OCT 2021

REV.

1129-18 E