




GROUND FLOOR PLAN

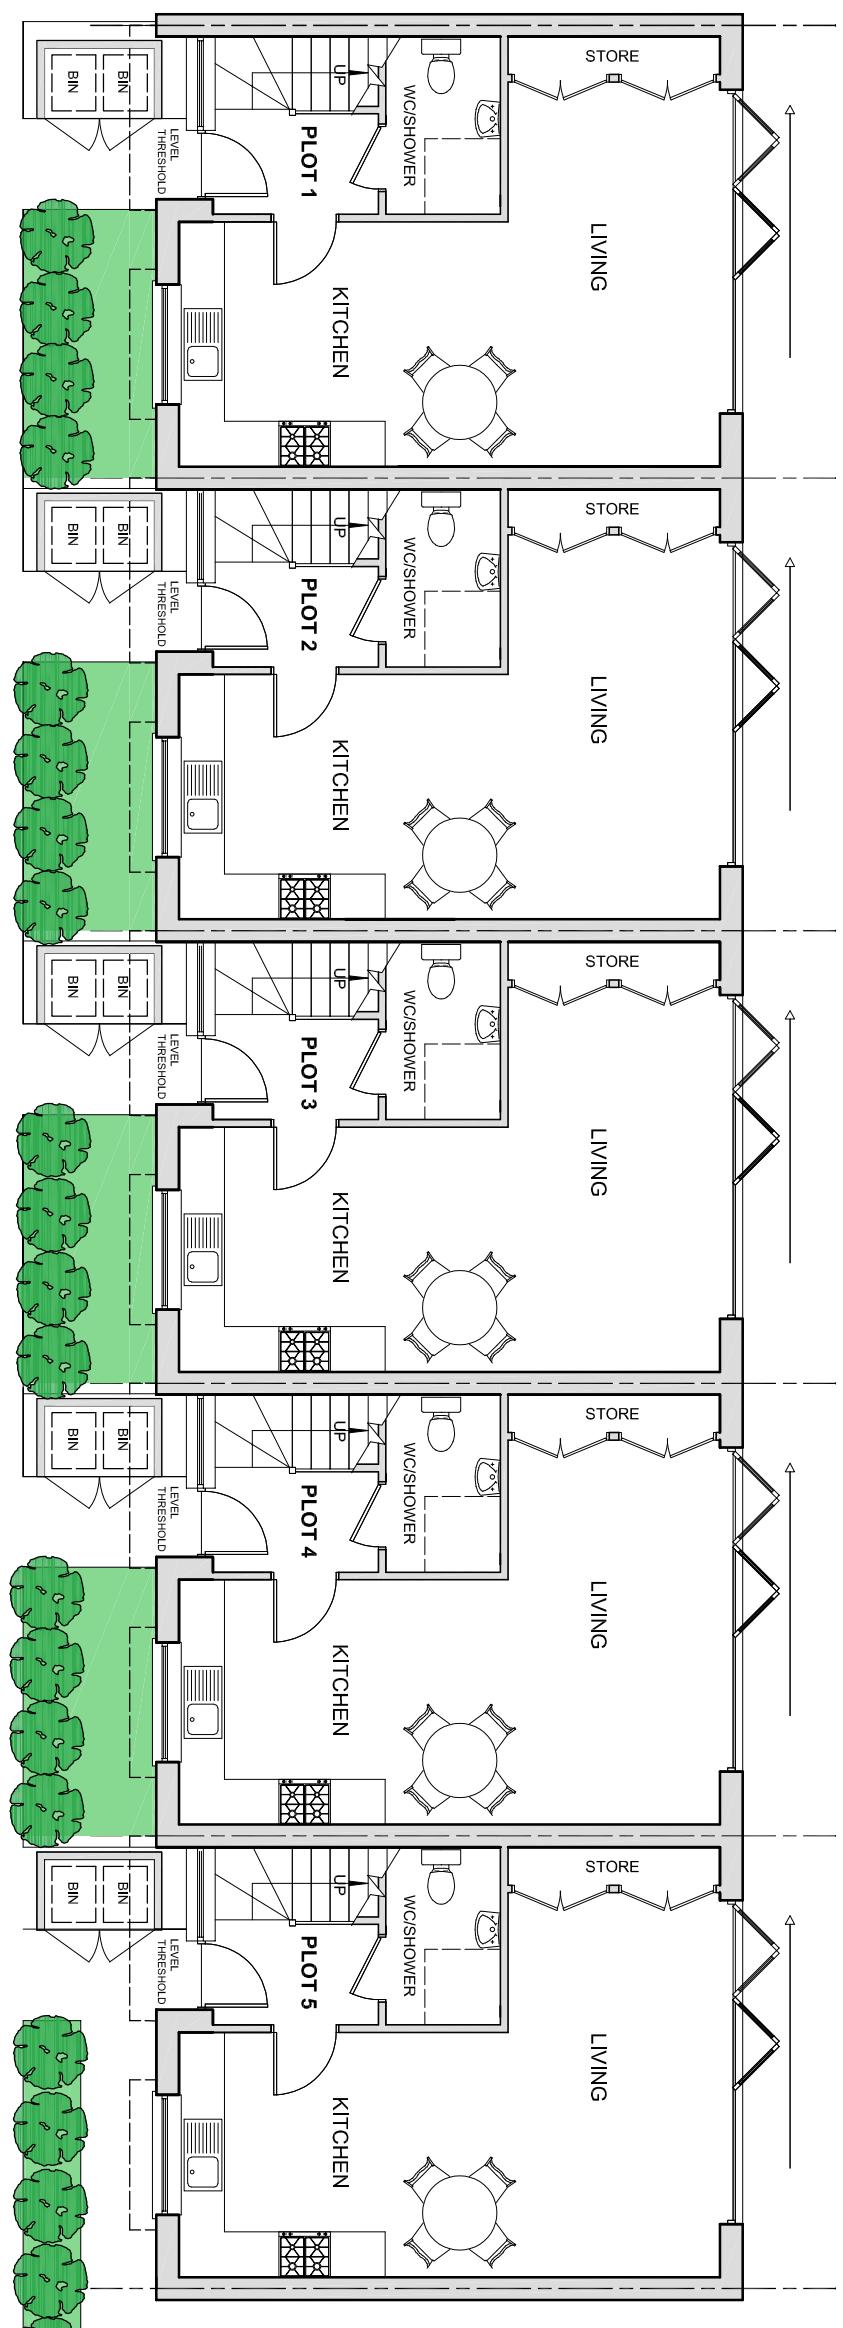

SOUTH ELEVATION

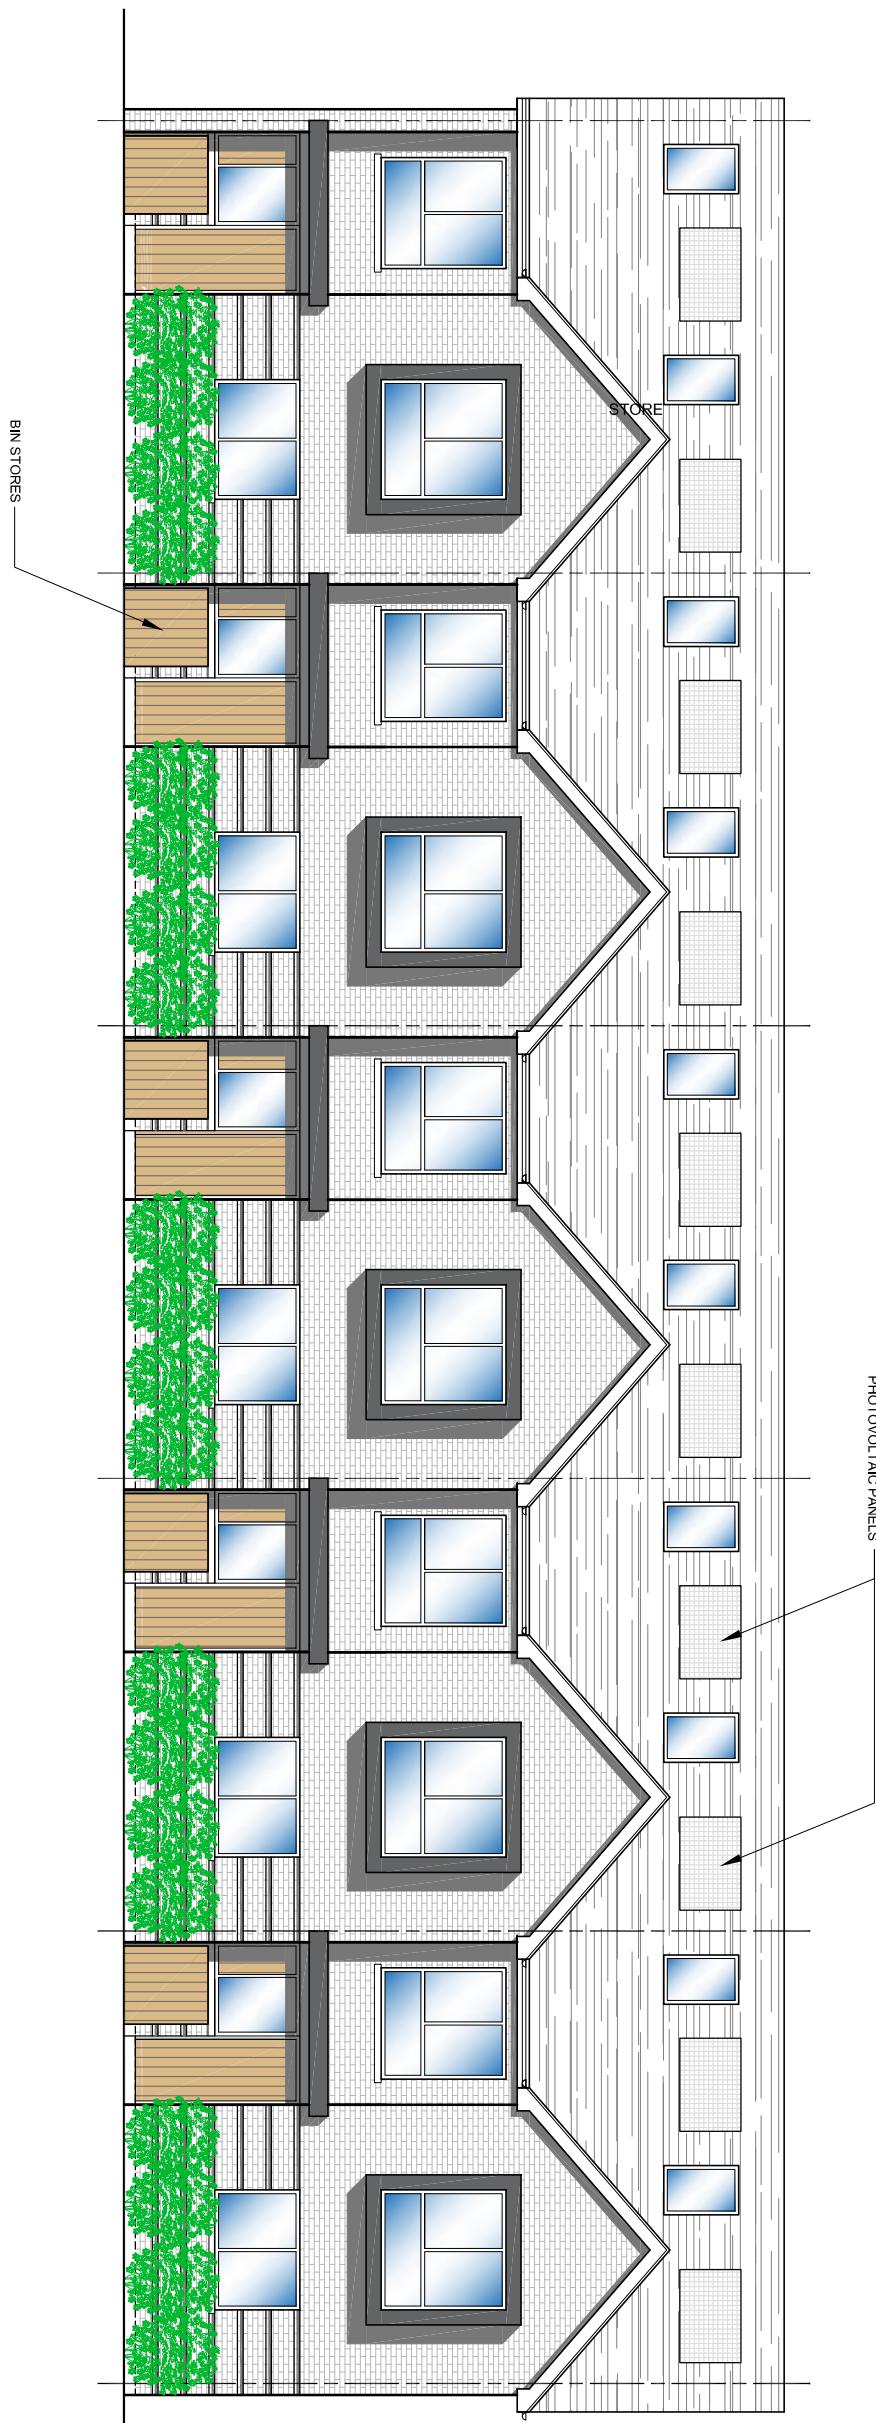

Scale 1:100

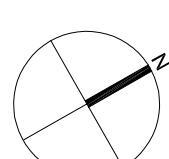

bernard murray design
chartered architect
www.murraydesign.co.uk

13 MERRYFIELDS, UXBRIDGE, MIDDLESEX UB8 2BT
TEL: 07988 477174 EMAIL: bmurraydesign@btconnect.com

PROJECT
ADAM & EVE PUBLIC HOUSE
830 UXBRIDGE ROAD
HAYES
UB4 0RR

CLIENT
YAMUNA HOUSE LTD

DRAWING
PROPOSED GROUND FLOOR
PLAN AND SOUTH ELEVATION
SCALE 1:100 @ A3 DRAWING NUMBER REV.
DATE OCT 2021
DRAWN BY 1129-18 F

PROPOSED MATERIALS

ROOF: GREY SLATE TILES
WALLS: BROWN BRICK TO MATCH EXISTING
PUBLIC HOUSE WITH MATCHING BRICK DETAILING
AT GROUND FLOOR LEVEL
ZINC EFFECT DETAILING TO WINDOW AND PORCH
GREY PVC WINDOWS
TIMBER DOORS AND SHUTTER