




## LOFT FLOOR PLAN

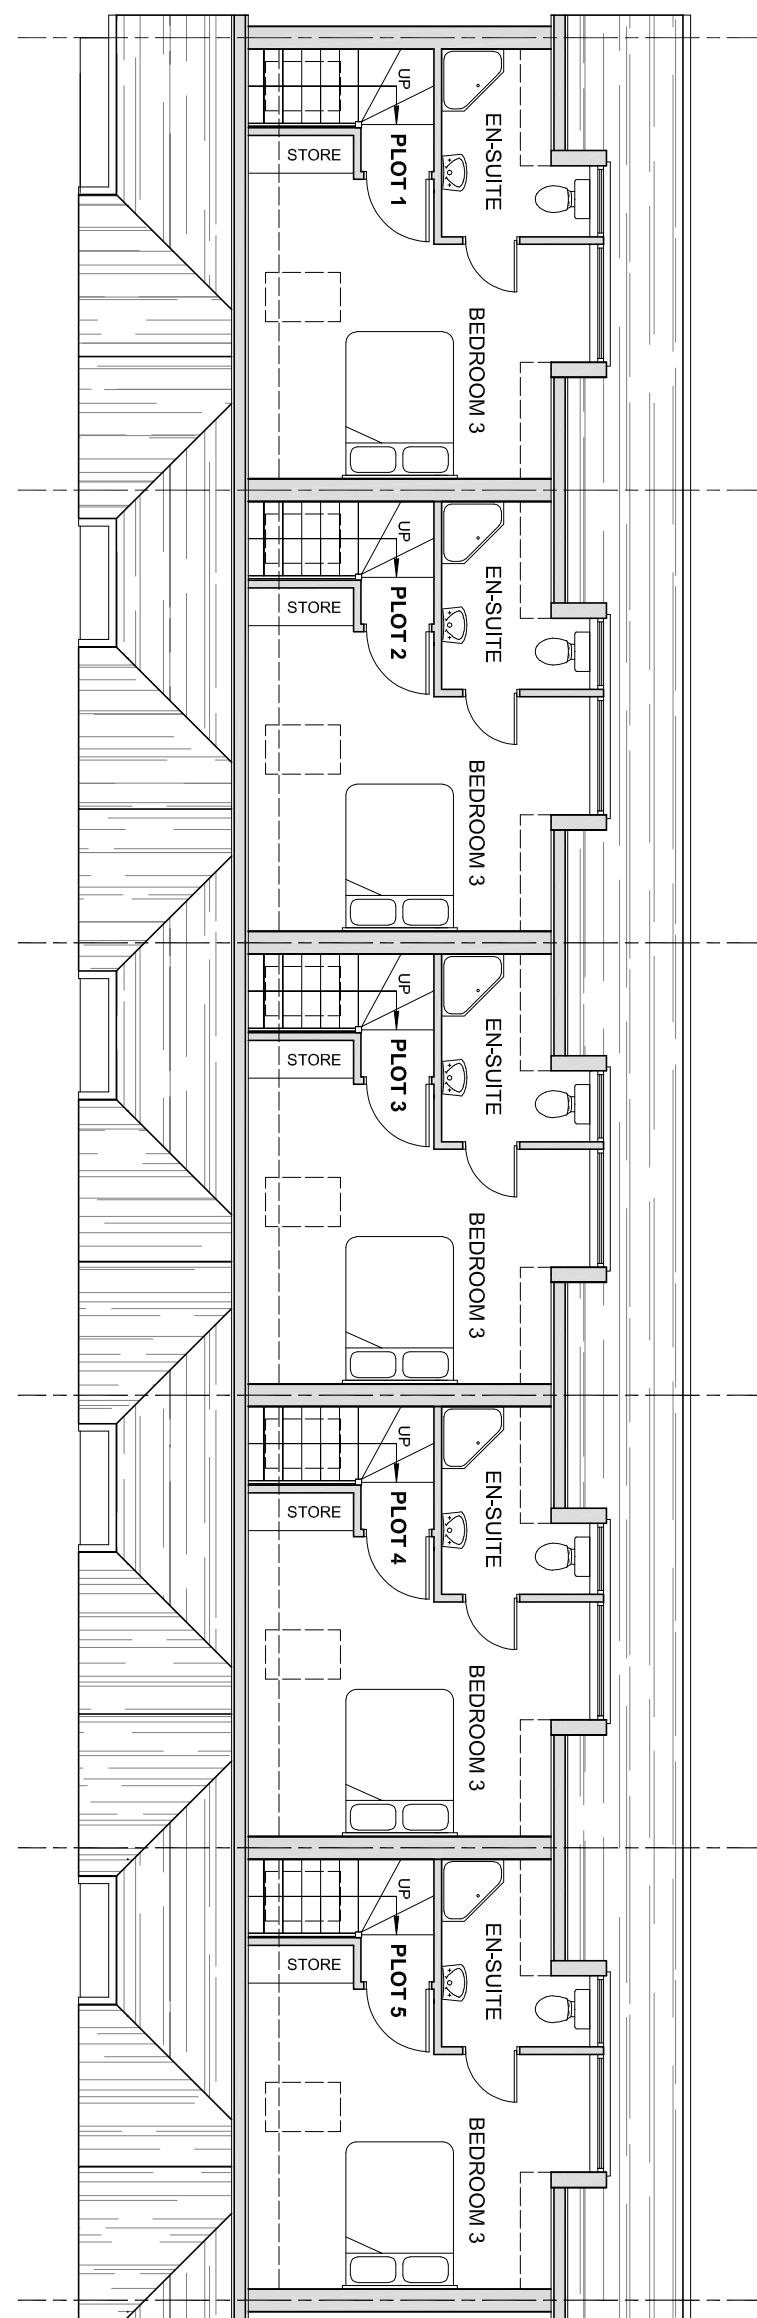


## WEST ELEVATION

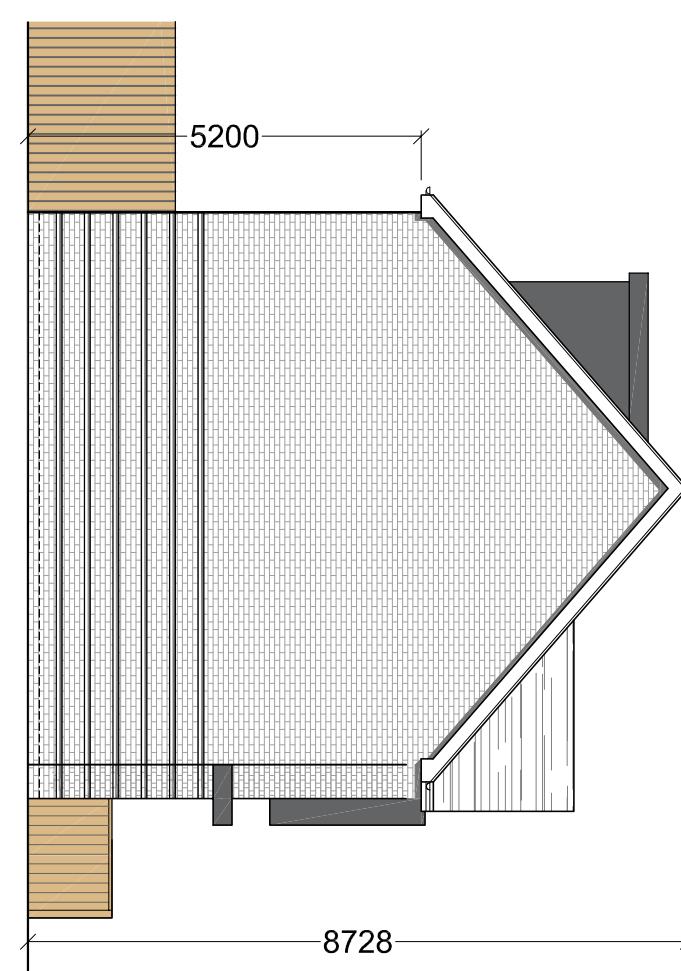

## EAST ELEVATION

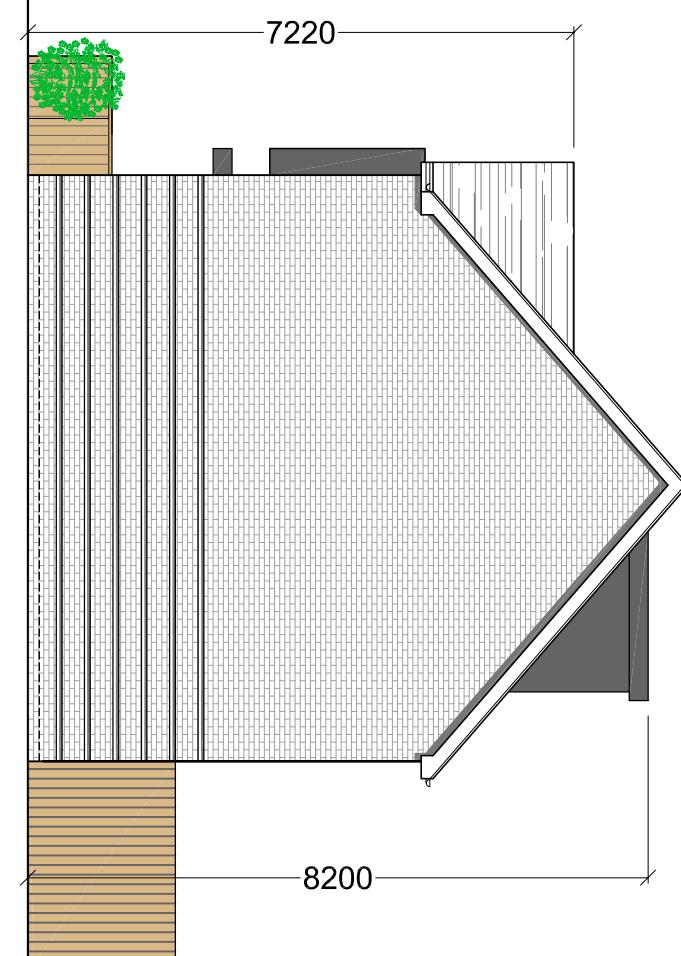

0 0.5 1 Metres 3 4  
Scale 1:100

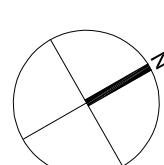

**PROPOSED MATERIALS**  
ROOF: GREY SLATE TILES  
WALLS: BROWN BRICK TO MATCH EXISTING  
PUBLIC HOUSE WITH MATCHING BRICK  
DETAILING AT GROUND FLOOR LEVEL  
ZINC EFFECT DETAILING TO DORMER ROOF  
GREY PVC WINDOWS

**bernard murray design**  
chartered architect  
www.bmurraydesign.co.uk

13 MERRYFIELDS, UXBRIDGE, MIDDLESEX UB6 2BT  
TEL: 07989 477174 EMAIL: BMURRAYDESIGN@PAVOCO.UK

PROJECT	ADAM & EVE PUBLIC HOUSE
ADDRESS	830 UXBRIDGE ROAD
TOWN	HAYES
POSTCODE	UB4 0RR
CLIENT	YAMUNA HOUSE LTD
DRAWING	PROPOSED LOFT FLOOR
PLAN AND ELEVATIONS	
SCALE	1:100 @ A3
DATE	OCT 2021
DRAWN	1129-20 C
REV.	BM