




SOUTH ELEVATION

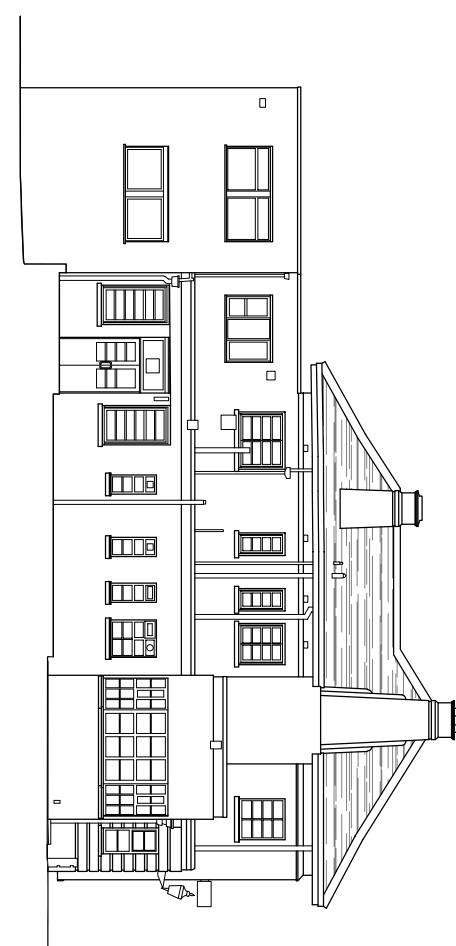

WEST ELEVATION

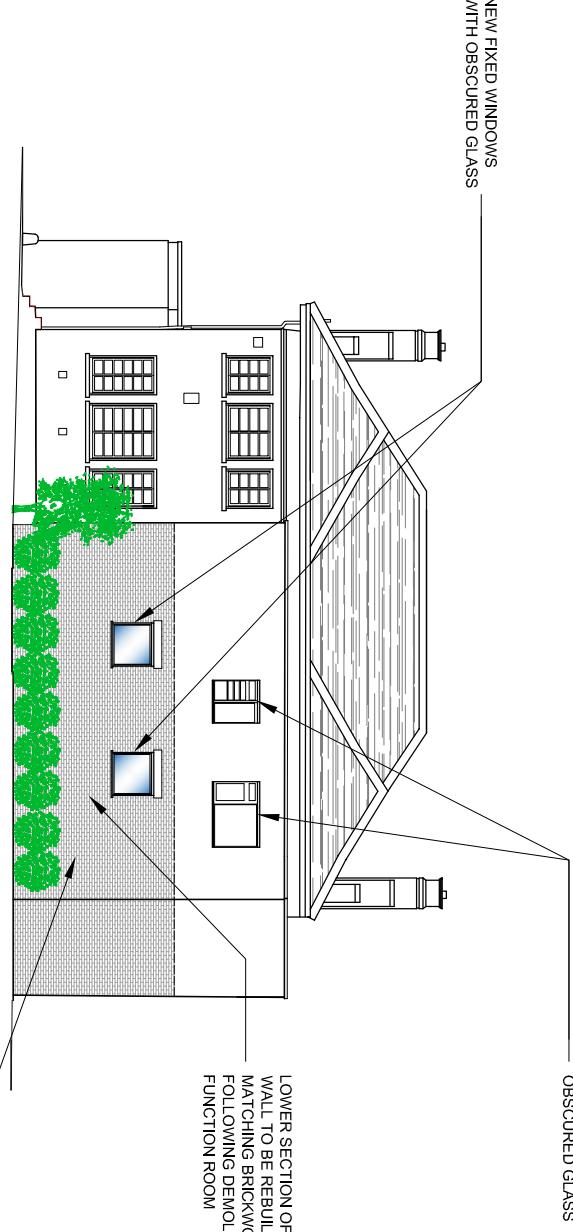

NORTH ELEVATION

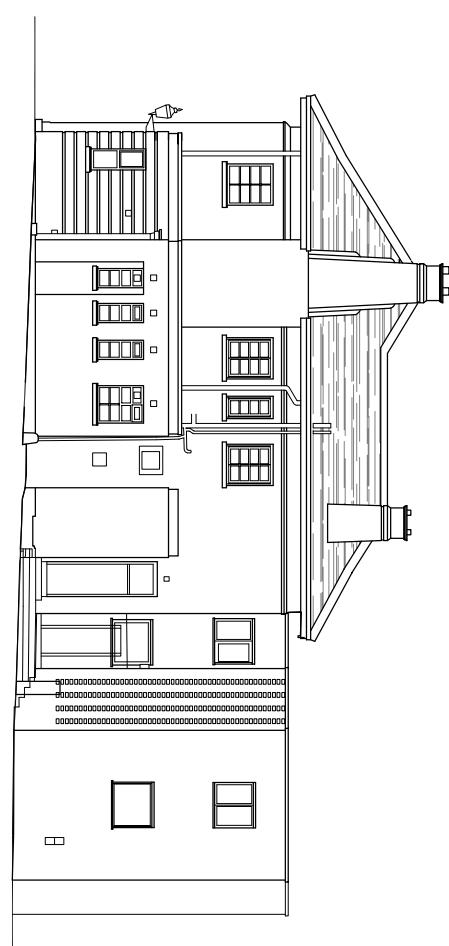

EAST ELEVATION



BRICKWORK TO MATCH TWO STOREY EXTENSION

Scale 1:200
2 1 0 Metres 4 6



bernard murray design
chartered architect

WWW.BMURRAYDESIGN.CO.UK
13 MERRYFIELDS, UXBRIDGE, MIDDLESEX UB8 2BT
TEL: 07958 477174 EMAIL: BMURRAYDESIGN@YAHOO.CO.UK

PROJECT
ADAM & EVE PUBLIC HOUSE
830 UXBRIDGE ROAD
HAYES
UB4 0RR

CLIENT
YAMUNA HOUSE LTD

DRAWING
PROPOSED PUBLIC HOUSE

SCALE 1:200 @ A3 DRAWING NUMBER 1129-25 REV. A
DATE MAR 2022 DRAWN BM