

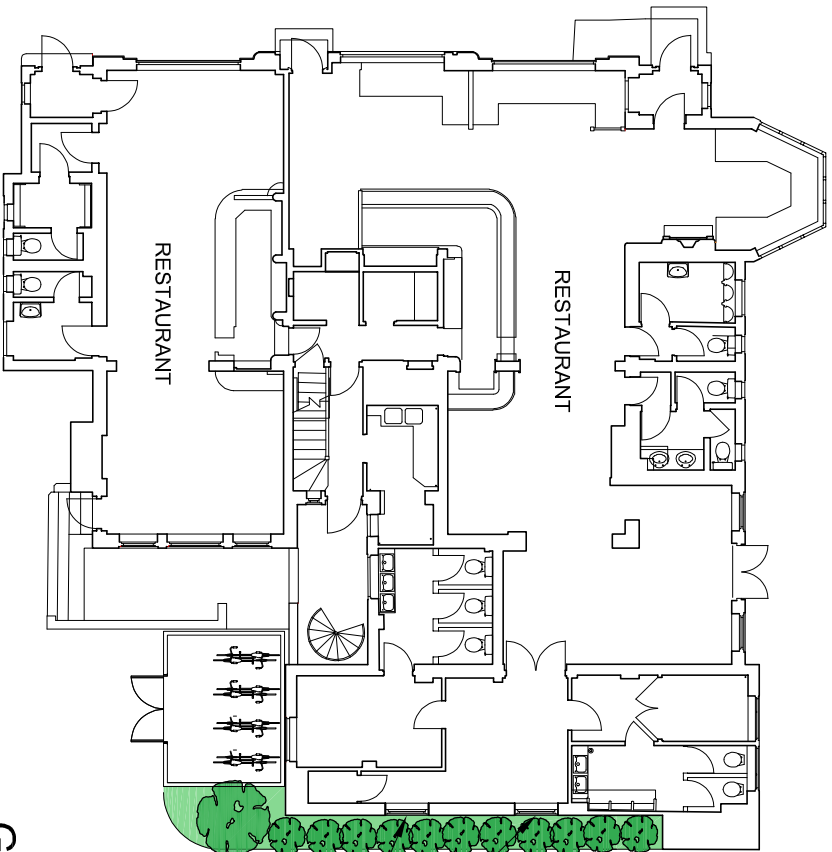


FIRST FLOOR PLAN

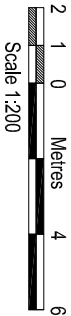

GROUND FLOOR PLAN

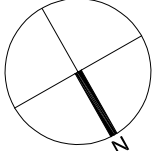

Scale 1:200

WINDOWS	AUG 2023	A
---------	----------	---

AMENDMENTS	DATE	REV.
------------	------	------

Dimensions, areas and levels where given are only approximate and subject to site survey.  
All dimensions are to be rounded up to the nearest 10mm. The architect shall be responsible for the accuracy of the dimensions and any discrepancies or variations are to be referred to the architect before the drawings are submitted. The drawings shall be the property of the architect and shall remain the property of the architect.



bernard murray design  
chartered architect

www.bmurraydesign.co.uk  
13 MERRYFIELDS, UXBRIDGE, MIDDLESEX UB82BT  
TEL: 07888 477114 EMAIL: BMURRAYDESIGN@YAHOO.CO.UK

PROJECT  
ADAM & EVE PUBLIC HOUSE  
830 UXBRIDGE ROAD  
HAYES  
UB4 0RR

CLIENT  
YAMUNA HOUSE LTD

DRAWING  
PROPOSED PUBLIC HOUSE

SCALE	1:200 @ A3	DRAWING NUMBER	REV.
DATE	MAR 2022	1129-26	A
DRAWN	BM		