
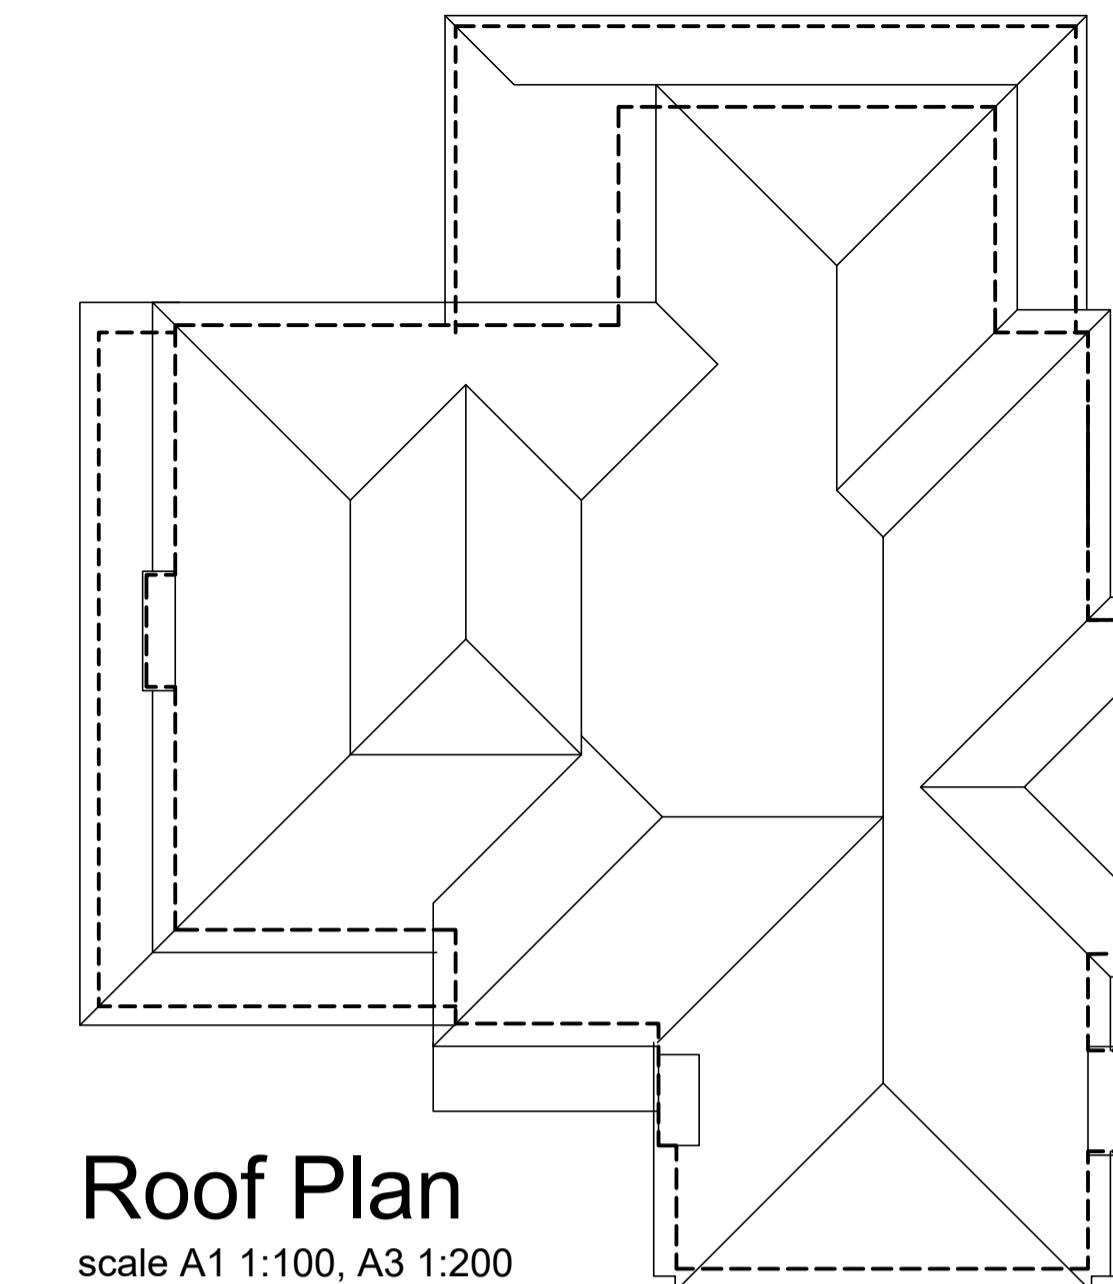


Brickwork : Ibstock Ivanhoe Westminster

Roof Tiles : Redland Farmhouse Red

Location Plan scale A1 1:1250

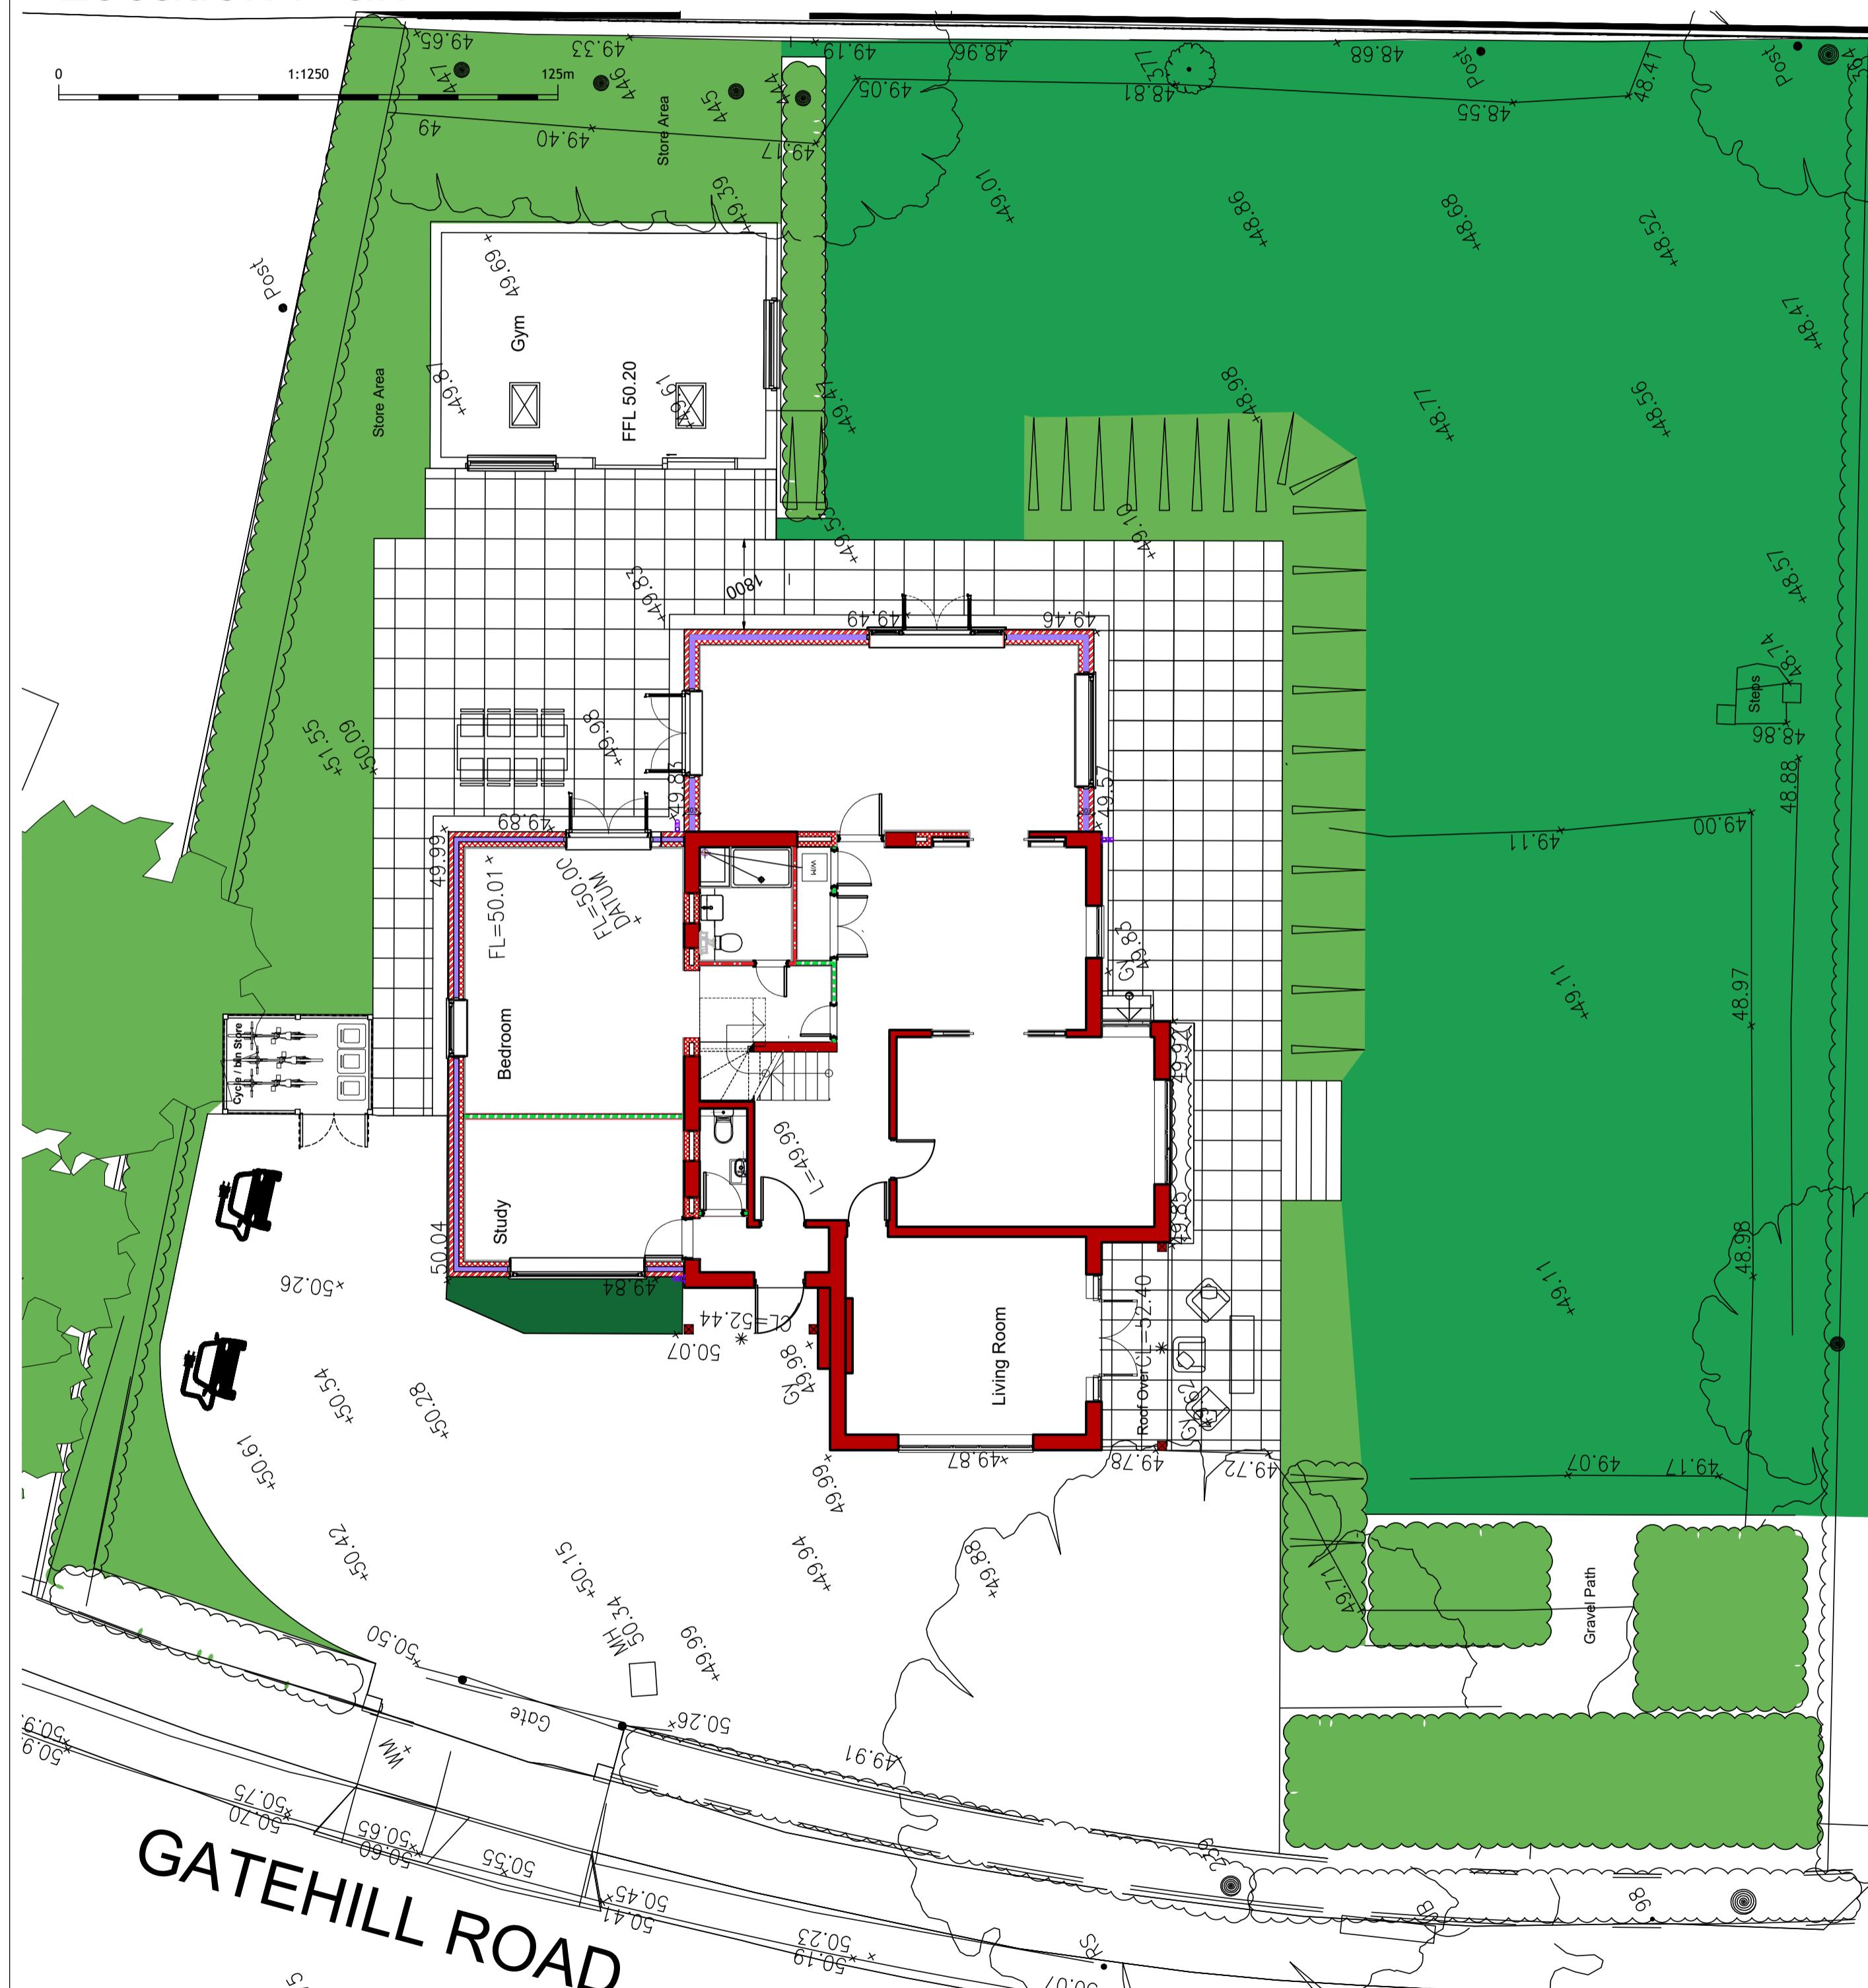

Roof Plan

scale A1 1:100, A3 1:200



Block Plan scale A1 1:500

notes  
this drawing is the copyright of the Holman Reading partnership LLP and must not be reproduced in whole or part or used for the execution of works without their permission.

all dimensions to be checked on site prior to commencement of construction works and the architect notified of any discrepancy.

figured dimensions are to be used in preference to scaled dimensions.

no deviation from this drawing will be permitted without prior consent of the architect.


all drawings are prepared subject to a full measured and structural survey of the buildings and site.

all structural work is subject to the appointment of a structural engineer to confirm and agree the structural proposals.


os promap licence no. 100020449.

scale width 100mm @ a1 - 50mm @ a3

client

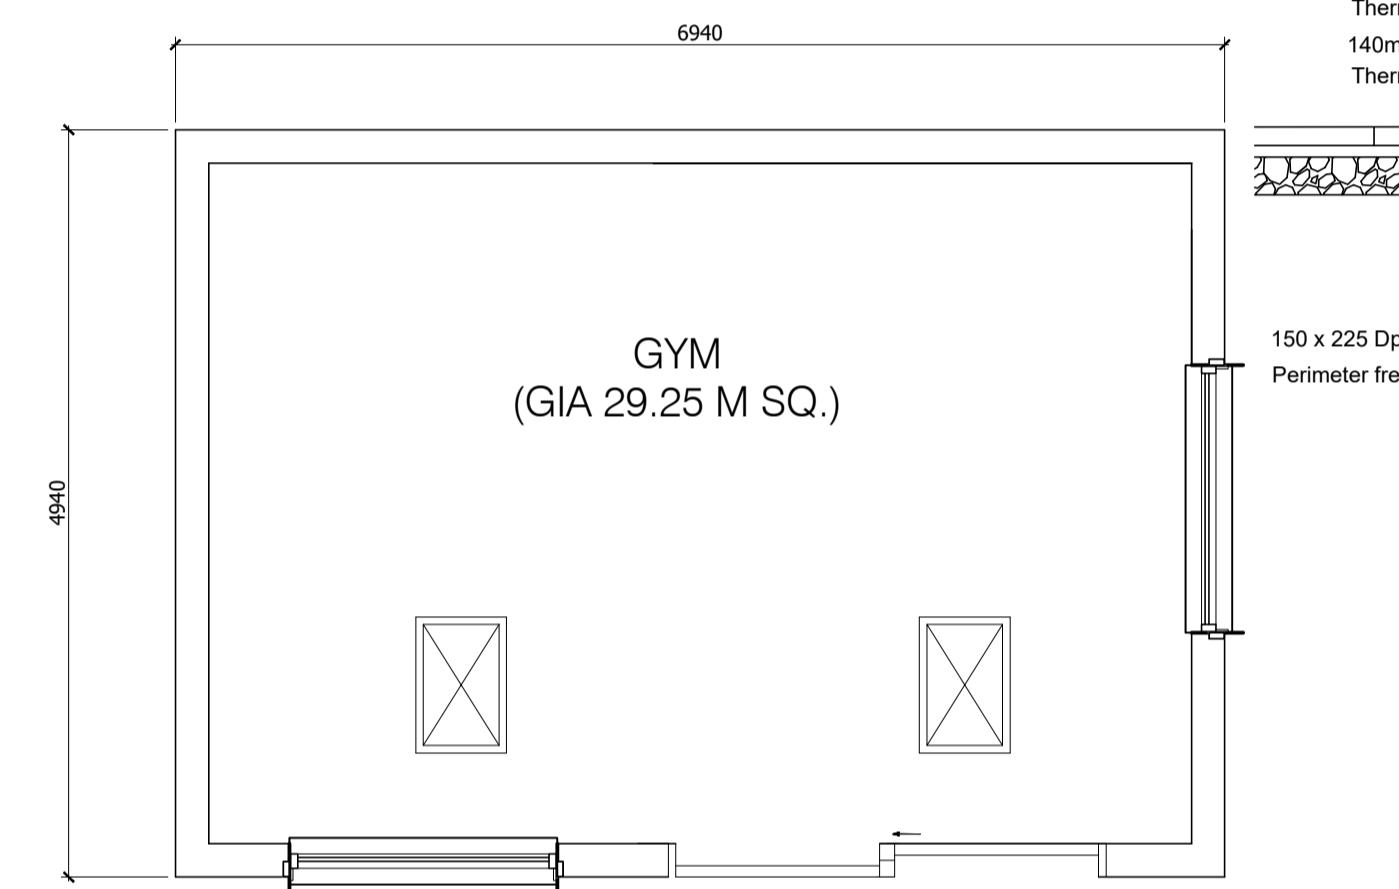

2 no. MK06 rooflights (780x1178)

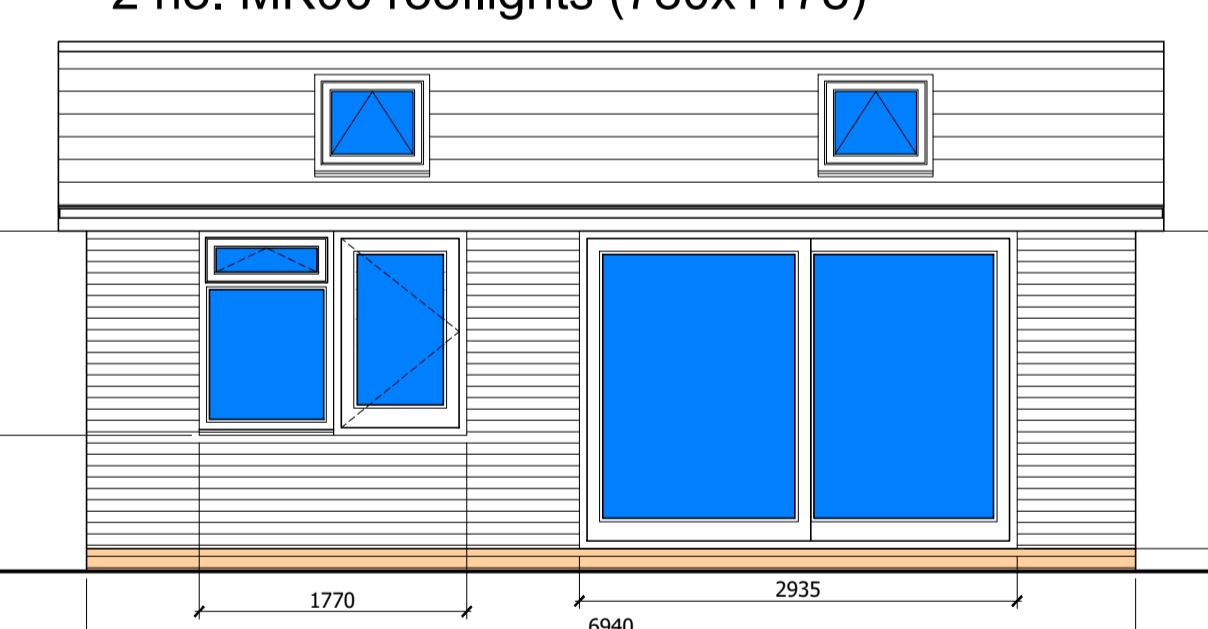


Front (West) elevation

Windows/Doors: Aluminium (colour: Black)  
scale A1 1:50




Rear (East) elevation

scale A1 1:50

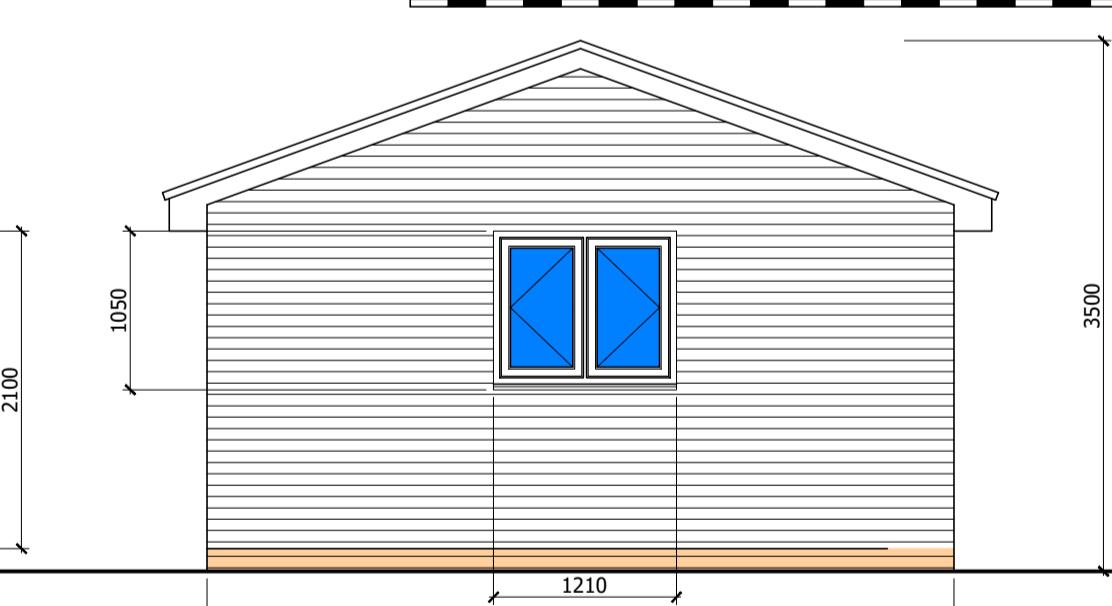

Side (South) elevation

External brickwork to match existing dwelling

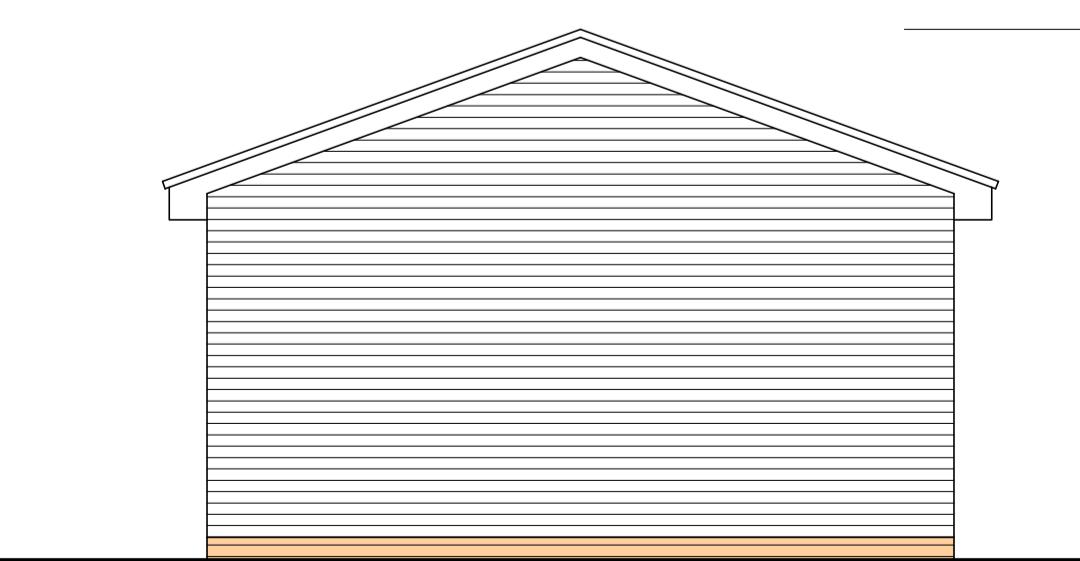

Side (North) elevation

scale A1 1:50

**hrp**  
architects ltd

18 Limberline Spur  
Hilsea, Portsmouth, Hampshire, PO3 5HJ

tel: 023 9269 1843  
fax: 023 9263 9722  
email: info@hrp-architects.com  
website: hrp-architects.com

project	Proposed annexe @ 2 Gatehill Road, Northwood HA6 3QD		
detail	Proposed Plans		
drawn	mmh	checked	
date	Nov 21	status	Planning
a1 scale	a3 scale	rev	
as shown	8979 10	rev	D