

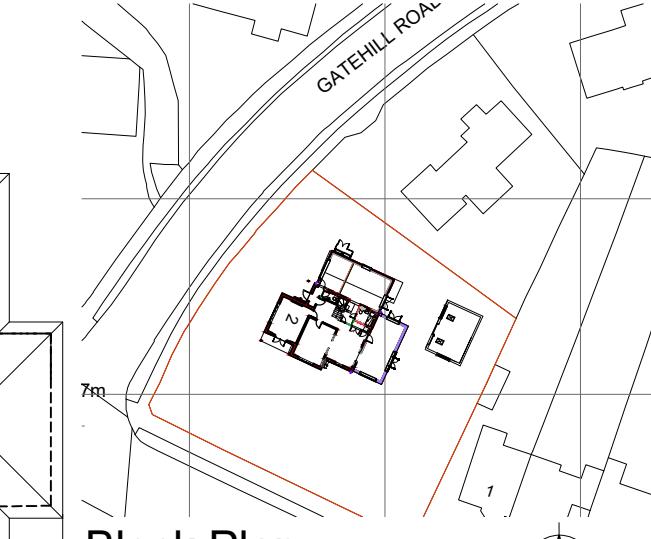
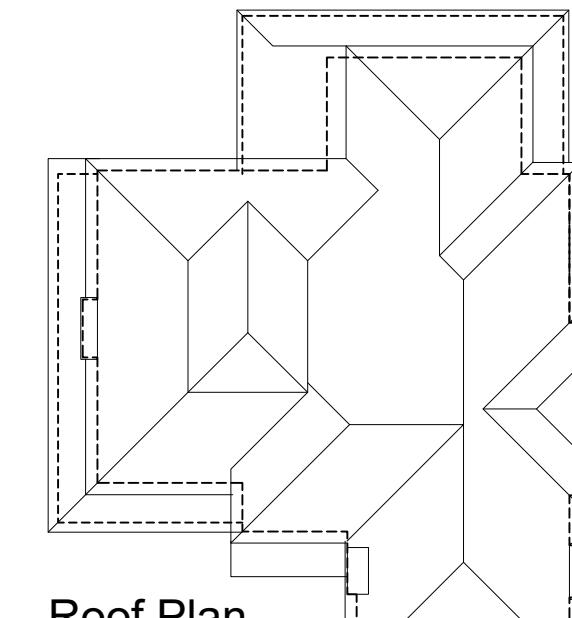


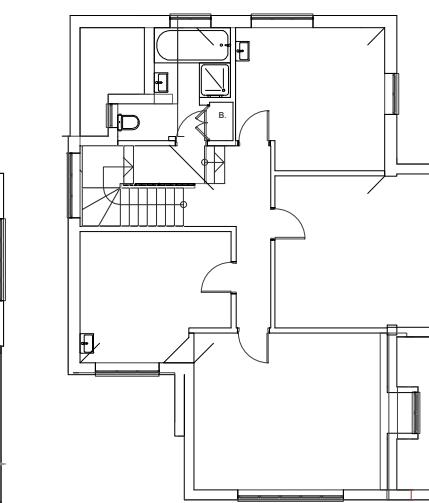

**Location Plan**

scale A1 1:1250

0 1:1250 125m

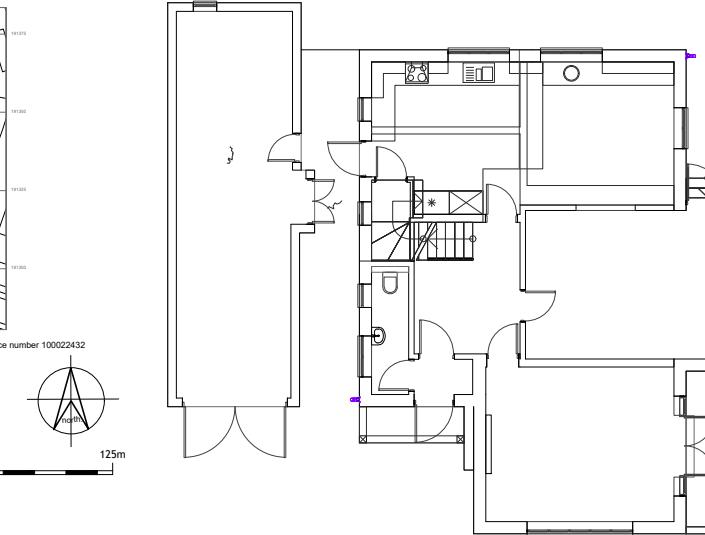

**Block Plan** scale A1 1:500

notes  
this drawing is the copyright of the Holman Reading partnership llp and must not be reproduced in whole or part or used for the execution of works without their permission.

all dimensions to be checked on site prior to commencement of construction works and the architect notified of any discrepancy.

figured dimensions are to be used in preference to scaled dimensions.

no deviation from this drawing will be permitted without prior consent of the architect.



all drawings are prepared subject to a full measured and structural survey of the buildings and site.

all structural work is subject to the appointment of a structural engineer to confirm and agree the structural proposals.


os promap licence no. 100020449.

scale width 100mm @ a1 - 50mm @ a3

client

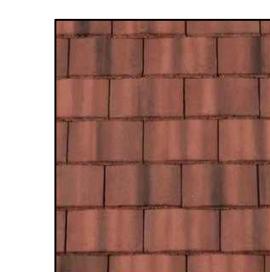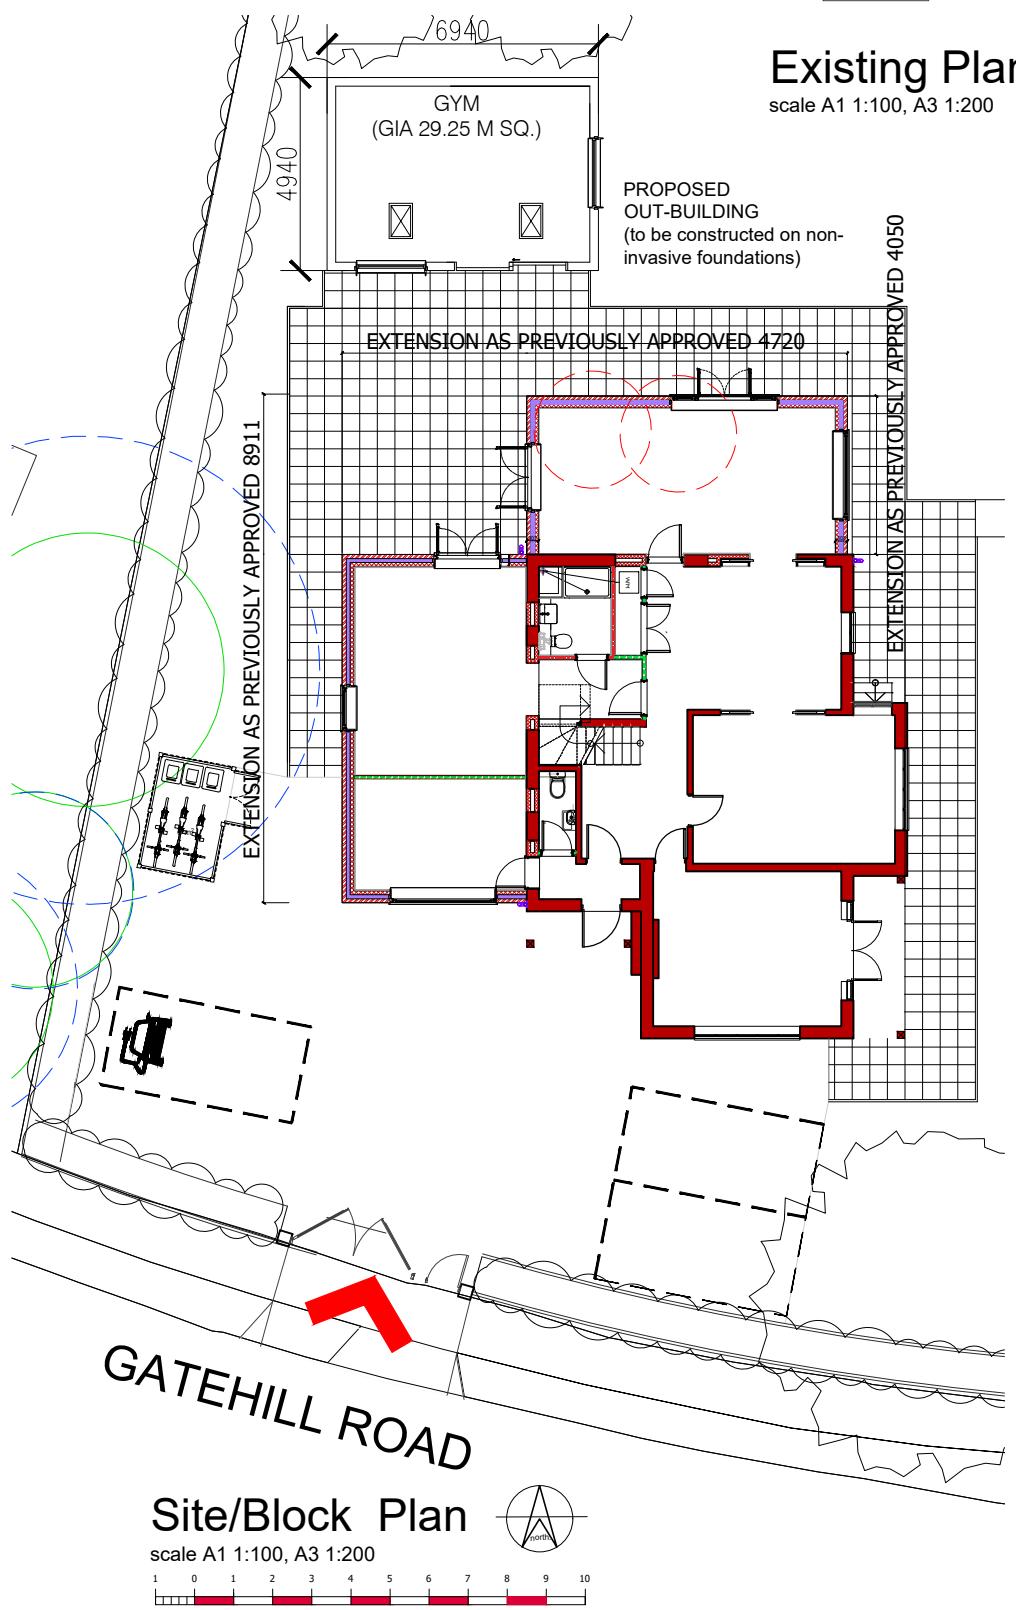


Roof Tiles : Redland Farmhouse Red

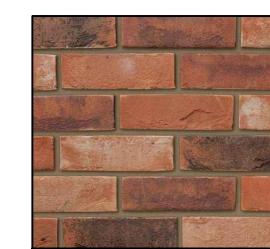

Brickwork : Ibstock Ivanhoe Westminster

**Roof Plan**


scale A1 1:100, A3 1:200

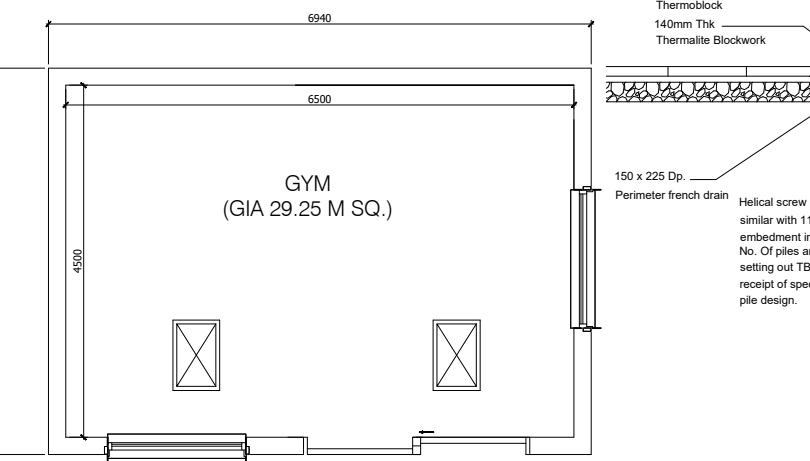

1:500  
Vapour membrane  
External finish to Architects' design & details  
Min 50mm Cavity  
Breather membrane  
140x65mm Marmox Thermoblock  
140mm Thk Thermalite Blockwork  
DPM to architects' details.  
All joints to be sealed.  
Screed/Insulation to architects' detail.  
Denotes Slab Thickness.  
175mm Thk In situ RC  
Slab reinforced with 2 No Layers A393 mesh  
(1 Top & 1 Btm).  
50 Binding

**Floor Plan**


scale A1 1:50, A3 1:100

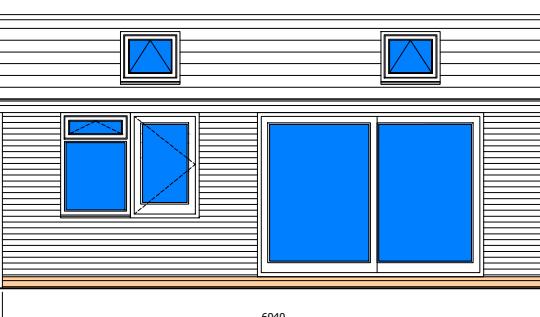

Windows/Doors: Aluminium (colour:Black)


**Front (West) elevation**

scale A1 1:50 0.5 0 0.5 1.0 1.5 2.0 2.5 3.0 3.5 4.0 4.5 5.0

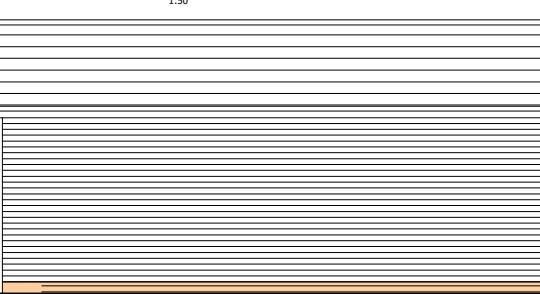


**Rear (East) elevation**

scale A1 1:50

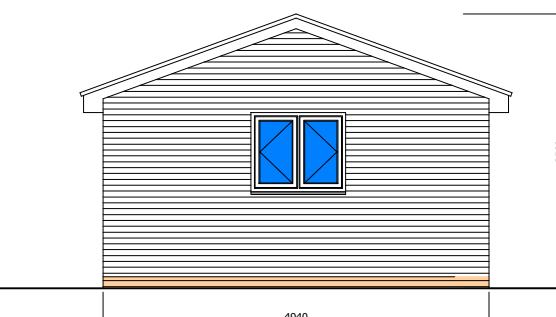

**Side (South) elevation**

External brickwork to match existing dwelling  
scale A1 1:50 0 4940 6940 3500

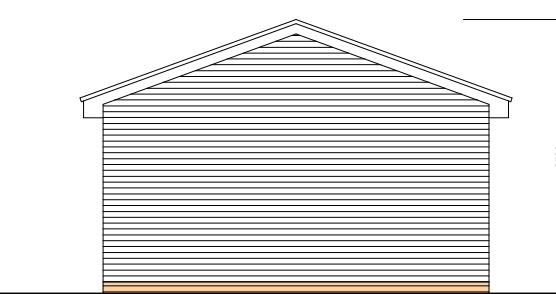

**Side (North) elevation**

scale A1 1:50

**hrp**  
architects  
hrp architects ltd

18 Limberline Spur  
hilsea, portsmouth, hampshire, po3 5jh

tel: 023 9269 1843  
fax: 023 9263 9722  
email: info@hrp-architects.com  
website: hrp-architects.com

project Proposed annexe @  
2 Gatehill Road, Northwood  
HA6 3QD  
detail Proposed Plans

drawn mmh checked

date Nov 21 status Planning

a1 scale a3 scale

as shown 8979 10 rev C