



EXISTING ROOF PLAN

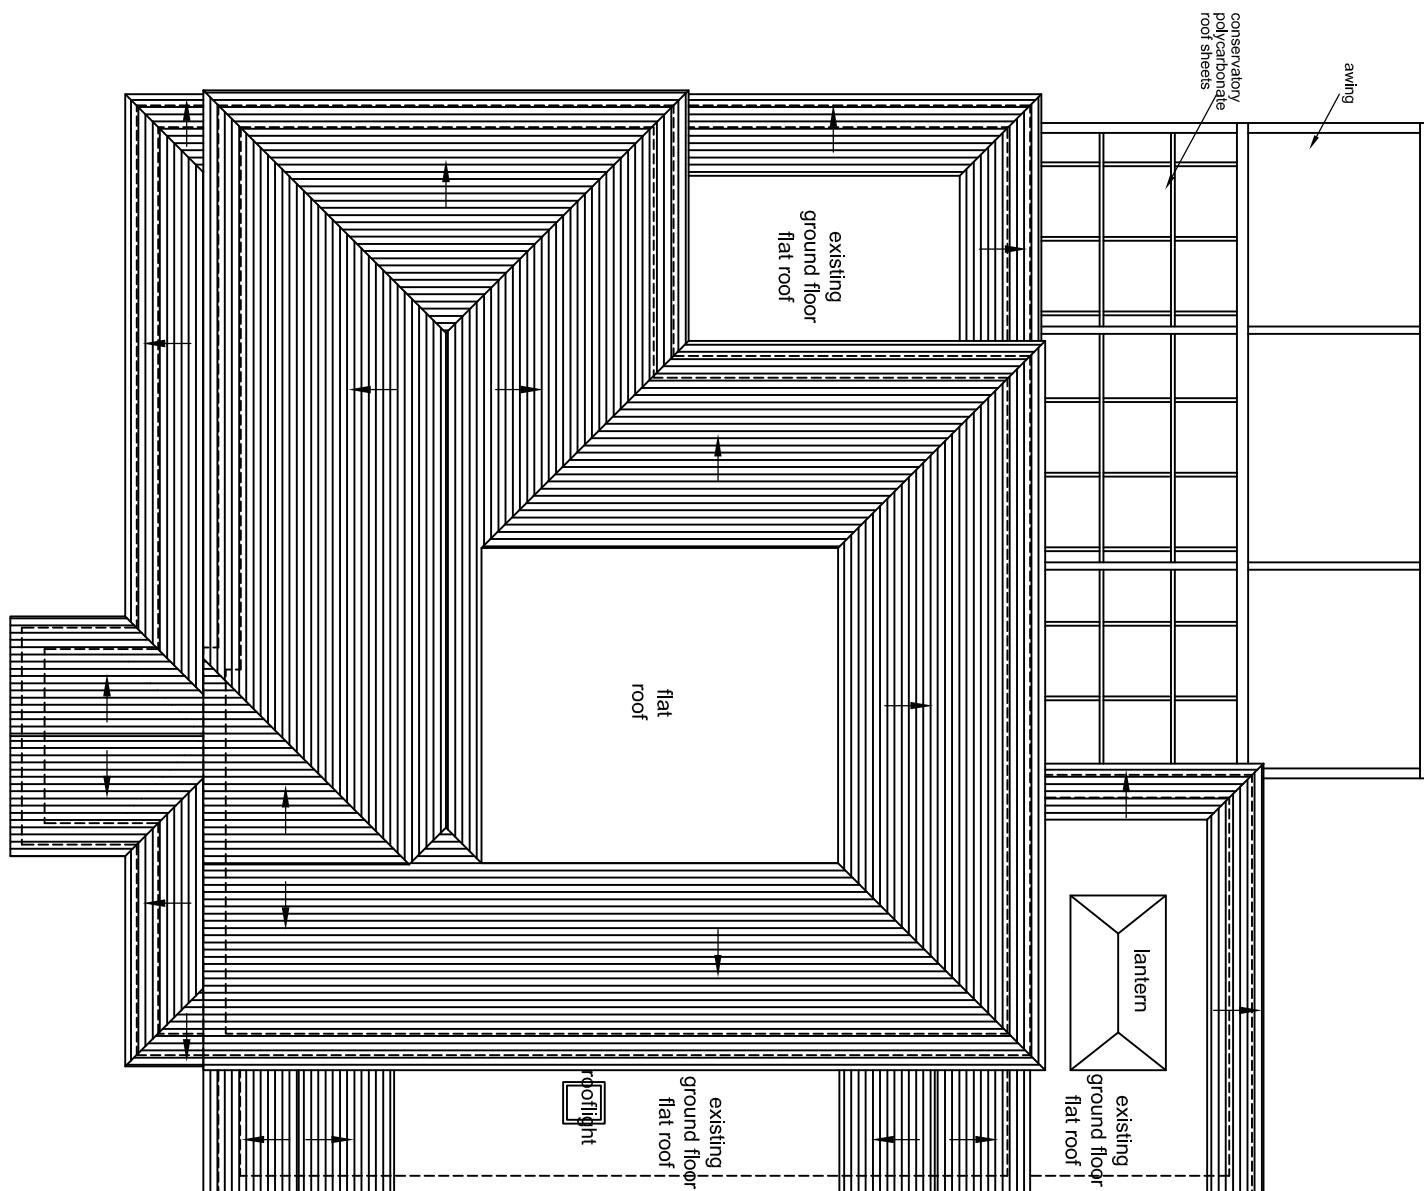

PROPOSED ROOF PLAN

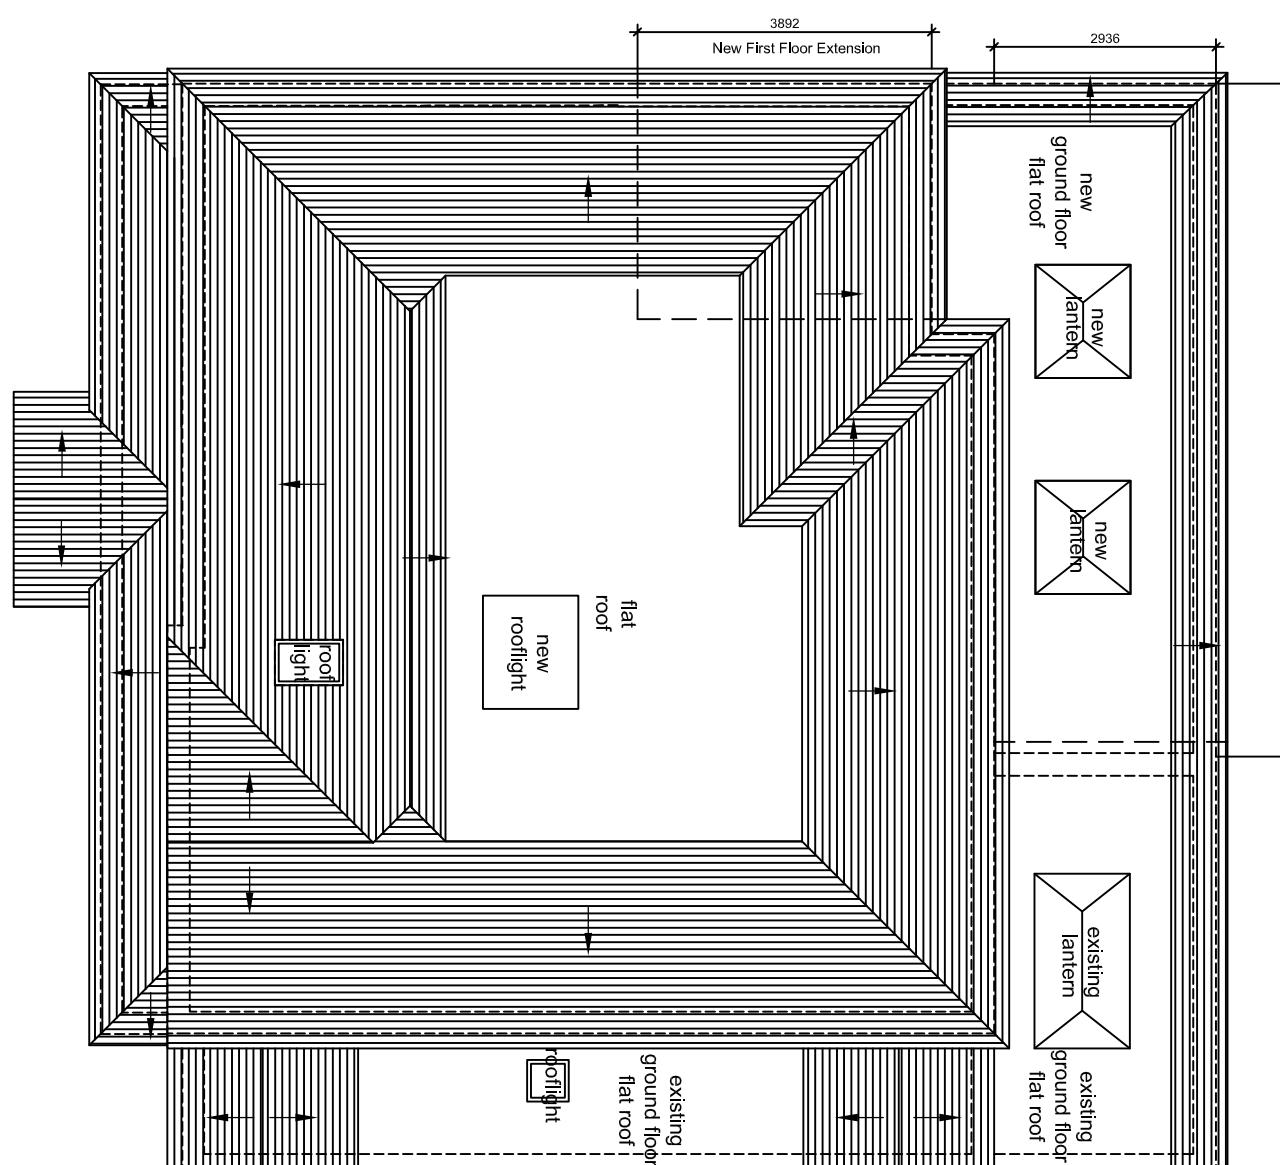

A vertical scale for Metres, marked at 0 and 5.



29 TR / P1 / 04	29 THORNHILL ROAD, ICKENHAM UB10 8SG	g.g.callon11@btconnect.com	
EXISTING & PROPOSED ROOF PLAN		PROJECT	
DESCRIPTION	CHARTERED ARCHITECT		
	Tel: 01895 810 932		
	Mob: 07976 732 636		
SCALE 1:100 @ A3	DRAWN BY AS, IT, GC	CHECKED BY GC	DATE 19/1/21
DRAWING NO.	REV.		
	INITIALS		
	REVISION NOTES		
	REV.		

The Contractor must verify all dimensions at the site before setting out, commencing work, or making any shop drawings. Any discrepancies must be reported to the Contract Administrator / Architect before proceeding.

This drawing is to be used for estimating purposes only. The Contractor must not use this drawing for construction until the structural design has been carried out and confirmation given by Building Control that the design is acceptable. Architect's drawings to be used in conjunction with the structural drawings.

DO NOT SCALE FROM THIS DRAWING.