

NOTES

The Contractor must verify all dimensions at the site before setting out, commencing work, or making any shop drawings. Any discrepancies must be reported to the Contract Administrator / Architect before proceeding.

This drawing to be used for estimating purposes only. The Contractor must not use this drawing for construction until the structural design has been carried out and confirmation given by Building Control that the design is acceptable. Architect's drawings to be used in conjunction with the structural drawings.

DO NOT SCALE FROM THIS DRAWING.



Rev	Revision notes	Initials	Date
-----	----------------	----------	------




GGC DESIGN LTD
CHARTERED ARCHITECT
Tel: 01895 810 932
Mob: 07976 732 636
g.g.c@btinternet.com


PROJECT
29 THORNHILL ROAD, ICKENHAM UB10 8SG
FIRST FLOOR REAR / SIDE EXTENSION

DESCRIPTION
PROPOSED GROUND & FIRST FLOOR PLANS

SCALE 1:100 @ A3	DRAWN BY AS, IT, GC	CHECKED BY GC	DATE 24/05/22
DRAWING No.	29 TR / P1 / 05	REV	E

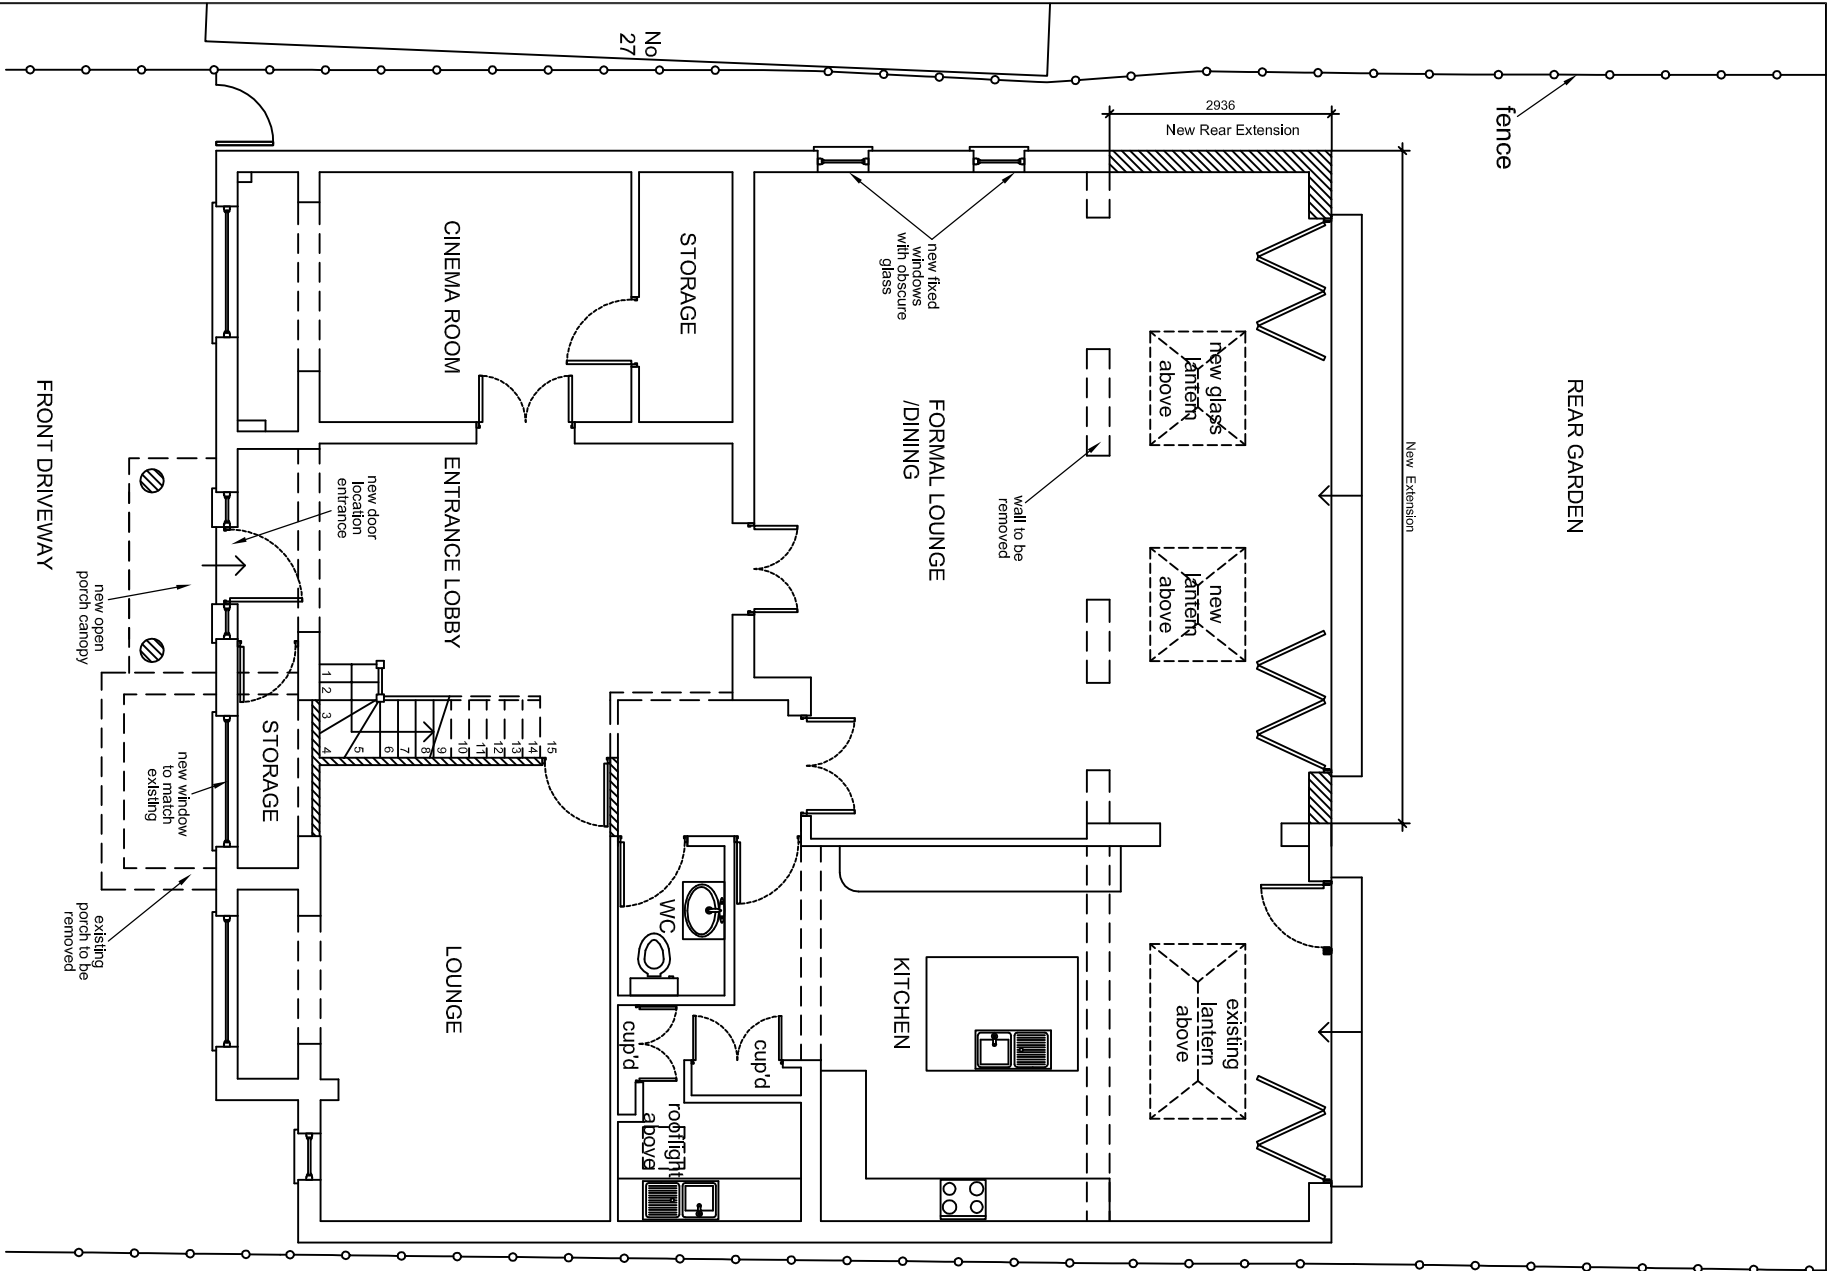

PROPOSED GROUND FLOOR PLAN

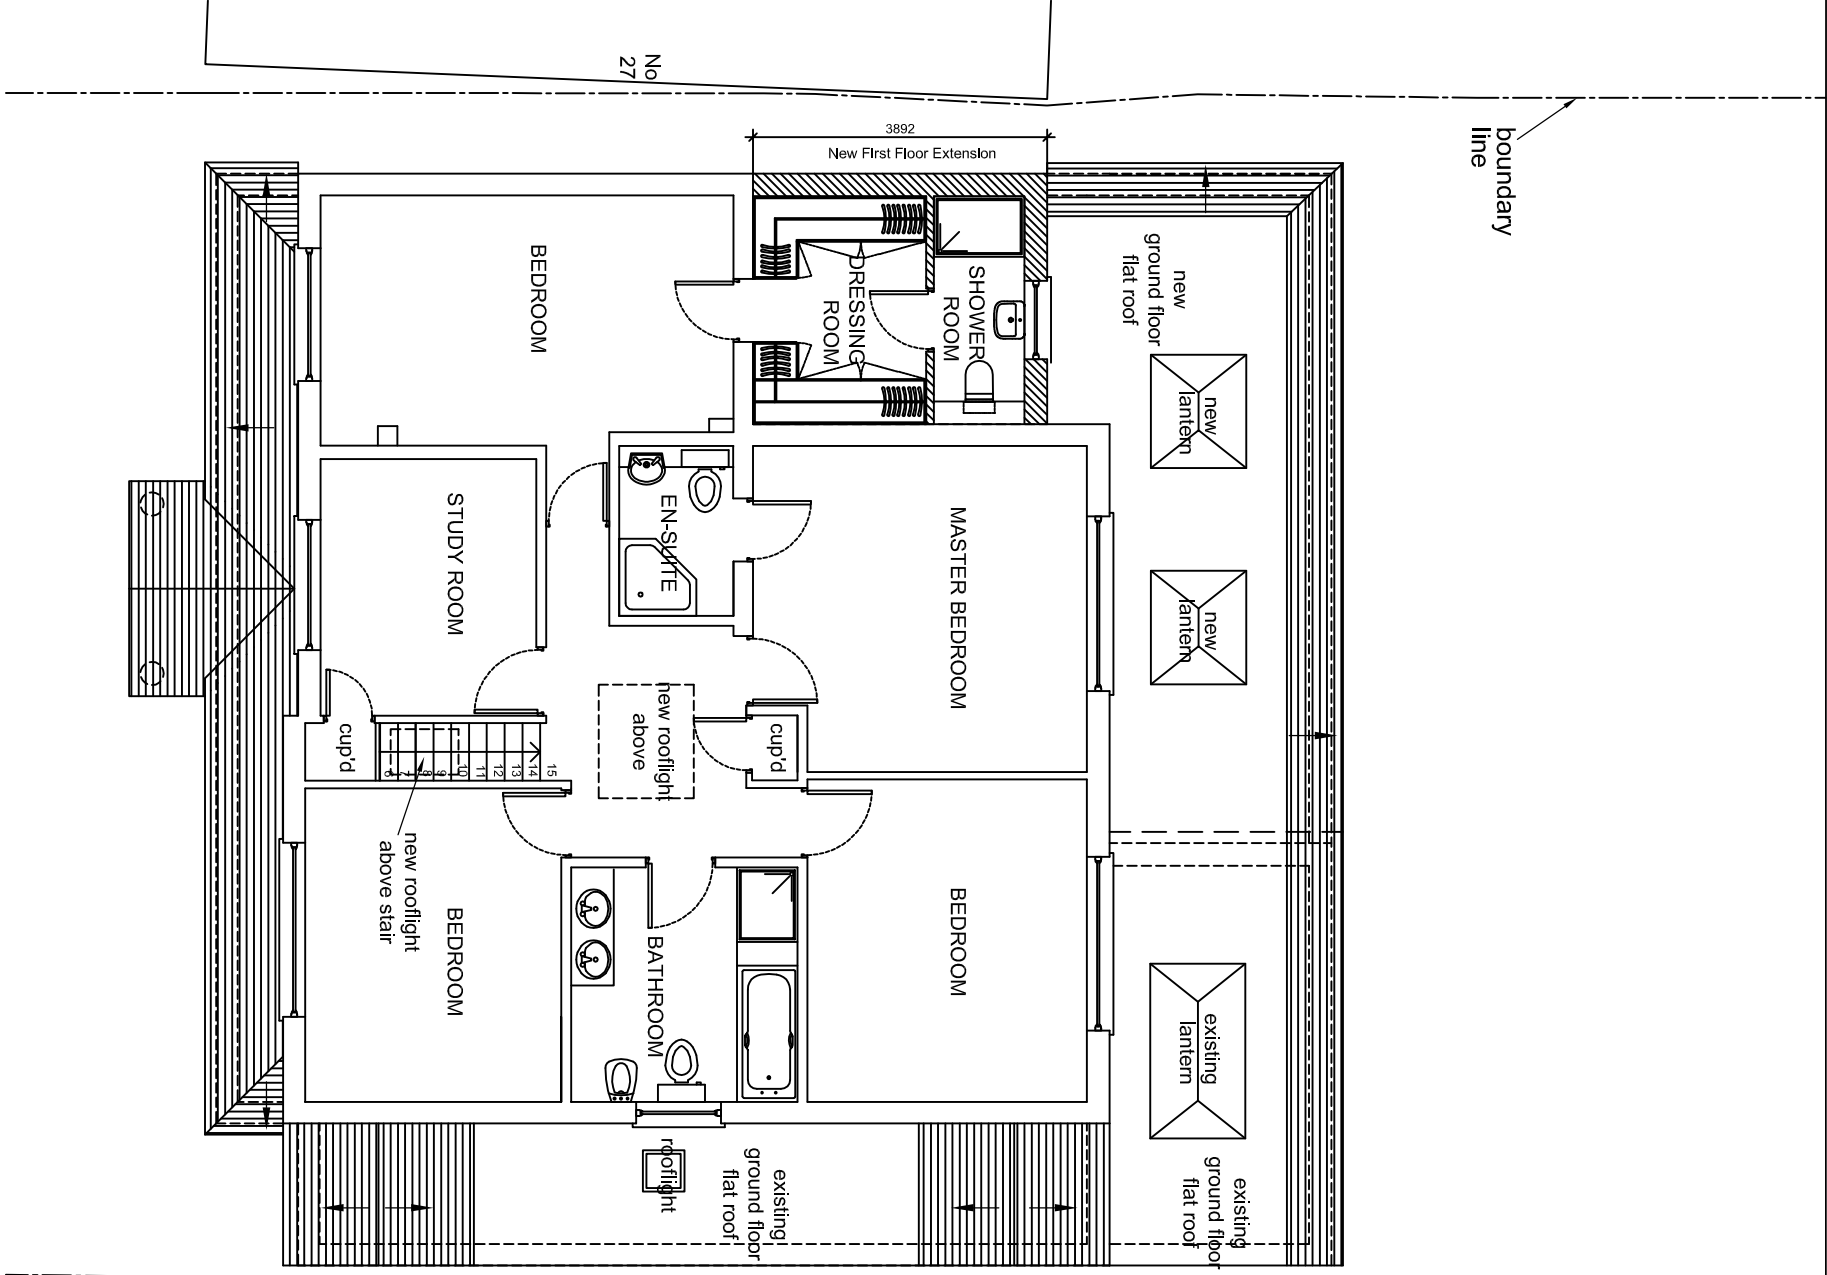

PROPOSED FIRST FLOOR PLAN

