

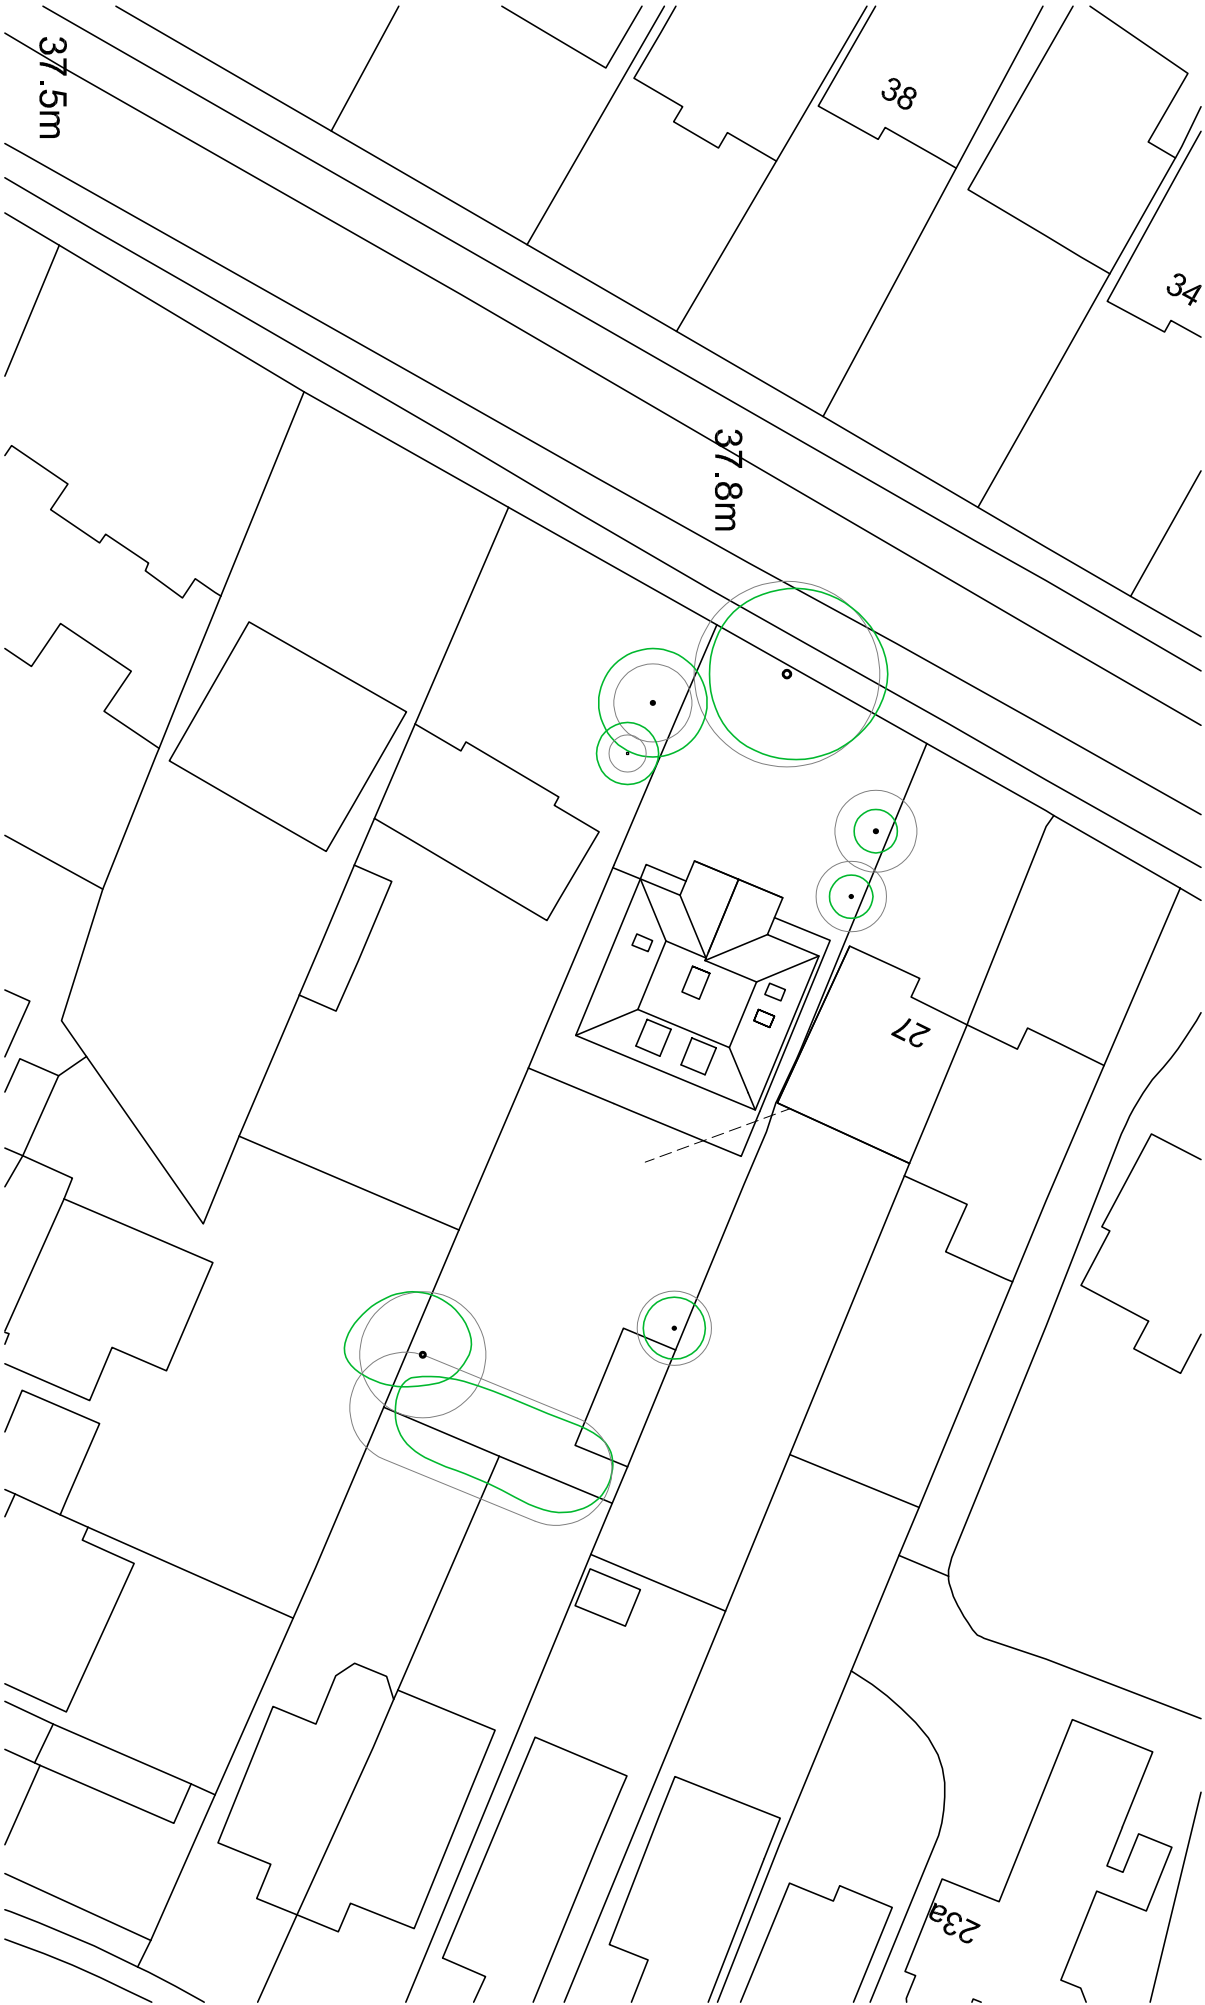


KEY  
Floor Plans


- Proposed new walls
- Existing walls to be retained
- Proposed new floor area  
Total floor area = m<sup>2</sup>
- Existing floor area to be retained  
Total floor area = m<sup>2</sup>
- Grey broken lines indicates  
extent of demolition
- Area approved under previous application  
Total floor area = m<sup>2</sup>
- Purple broken lines indicate extent of  
existing buildings to be removed
- Red broken lines indicates area  
approved under previous application

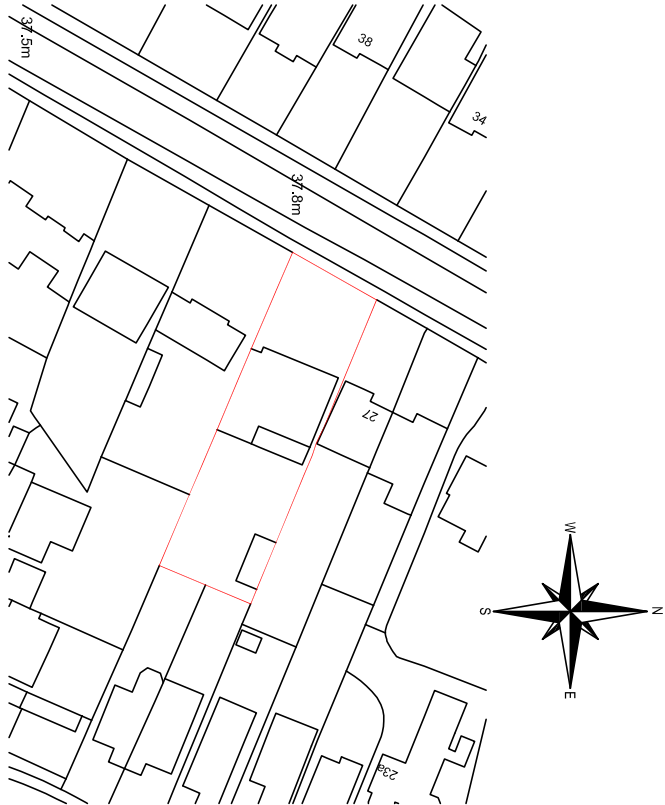

Block Plan 1:500

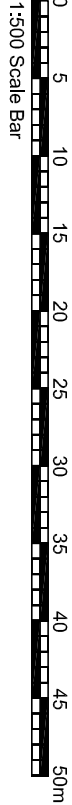

Location Plan 1:1250

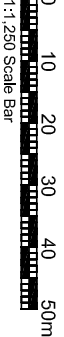

fulcrum  
design

Address  
Suite 7 Takiholme  
Guildford Road, Bookham  
Surrey KT23 4HB  
Tel  
01372 451425  
Fax  
01372 459620  
Web  
www.fulcrumarchitects.co.uk  
Email  
info@fulcrumarchitects.co.uk

Block & Location Plans

Mr. AZOZ.  
29 Thornhill Road, UB10 85G.

Site Area  
Paper Size  
A2  
Drawn by  
GS  
Date  
15-08-23

Scale  
1:500/  
1:1250  
Drawing No.  
23-14-03A