




Front Elevation

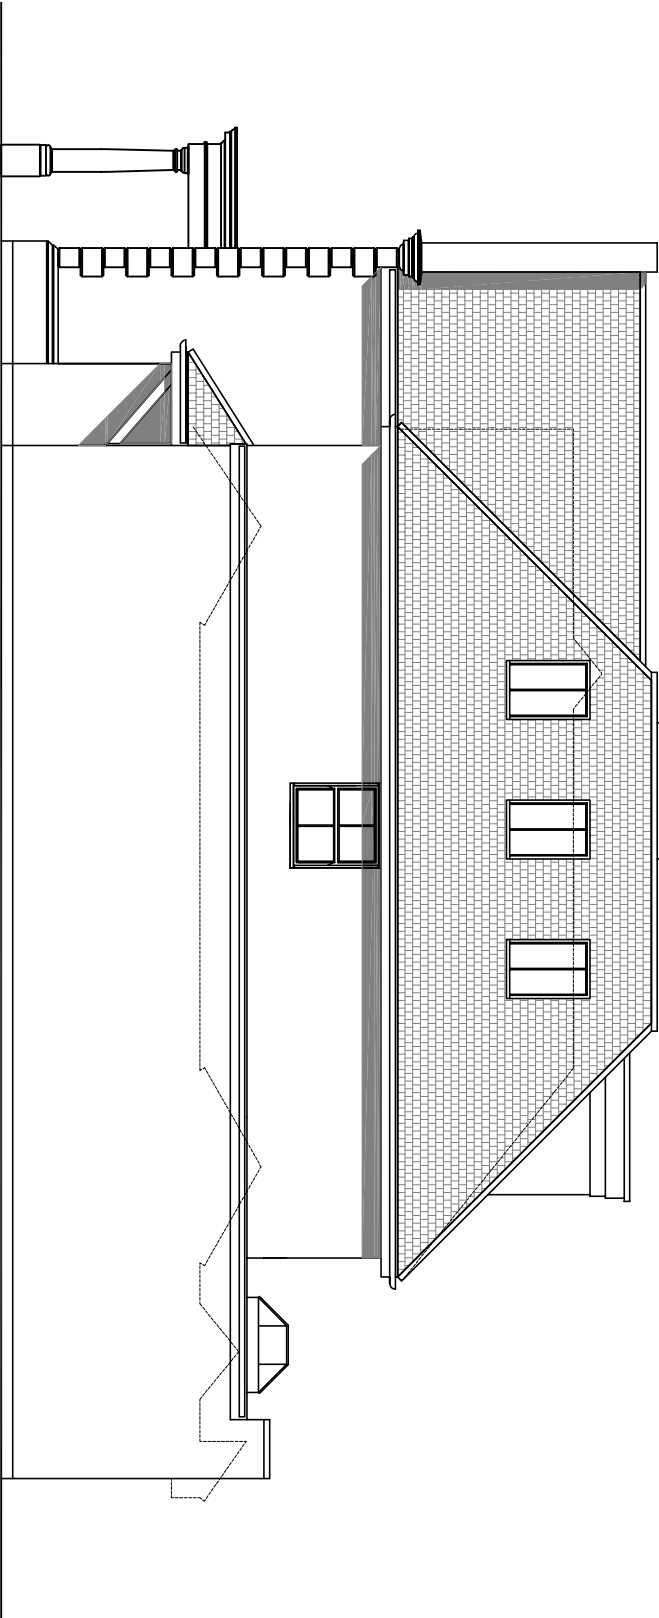

Side Elevation

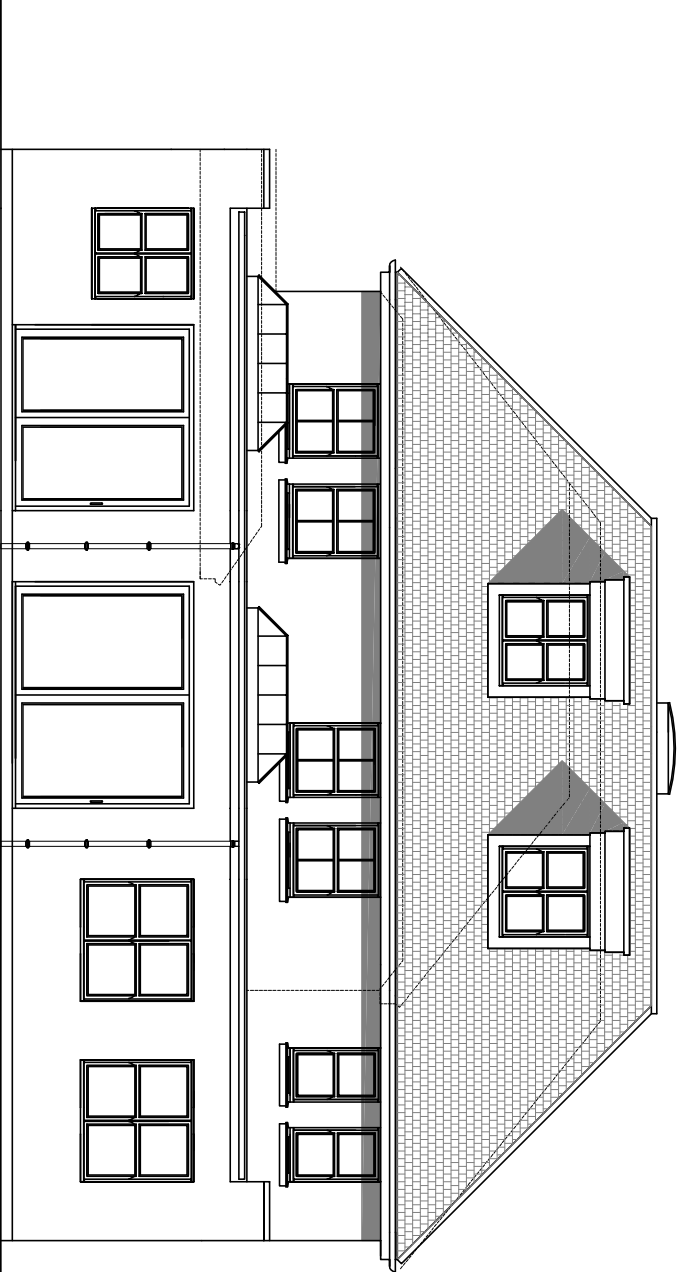

Rear Elevation

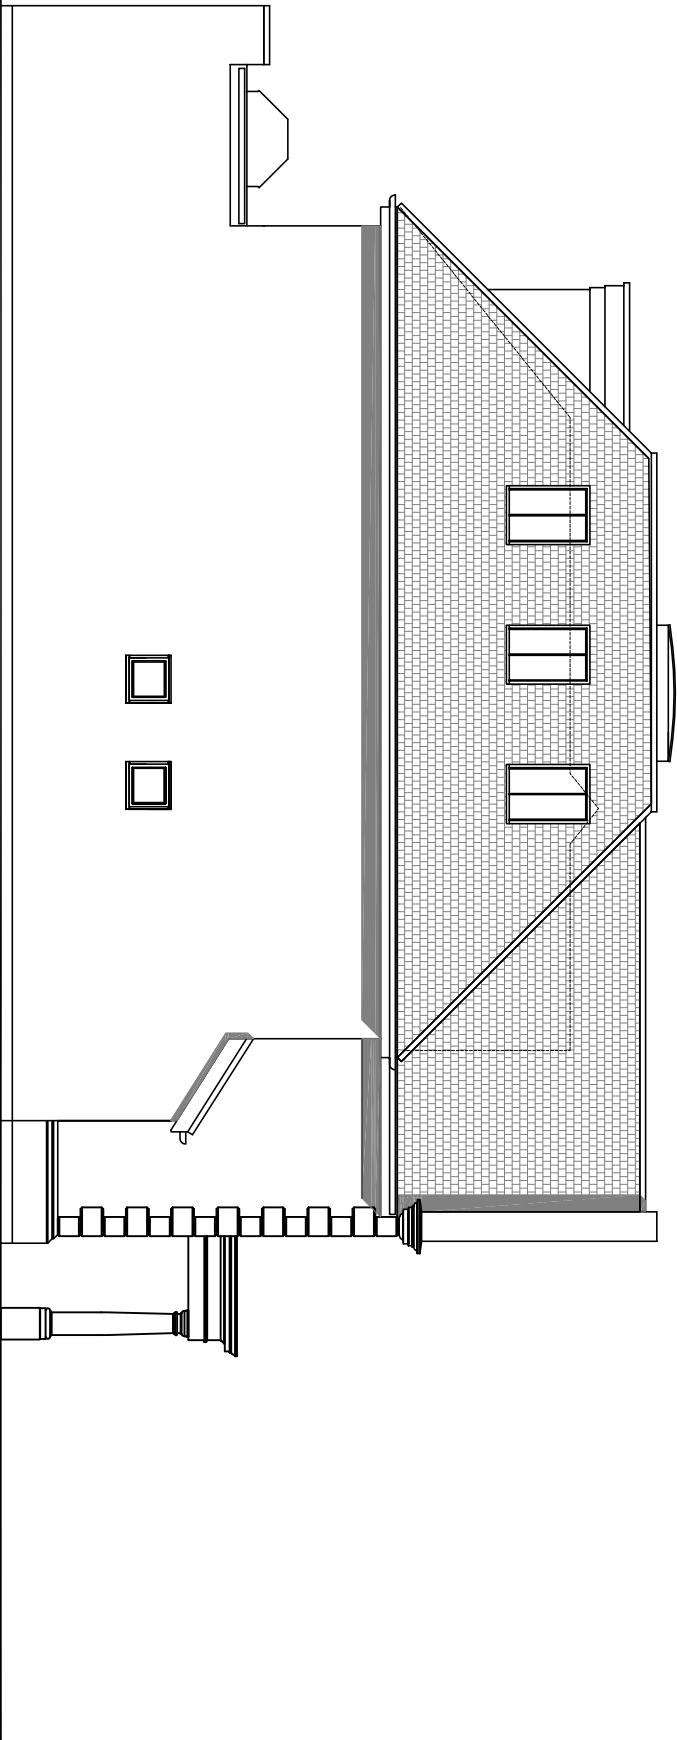

Side Elevation

KEY

Floor Plans

Proposed new walls

Existing walls to be retained

Proposed new floor area
Total floor area = m²


Existing floor area to be retained
Total floor area = m²

Grey broken lines indicates
extent of demolition

Area approved under previous application
Total floor area = m²

Purple broken lines indicate extent of
existing buildings to be removed

Red broken lines indicates area
approved under previous application

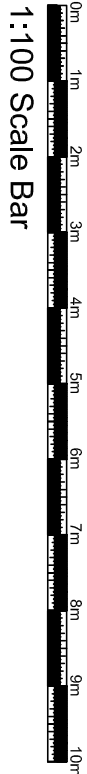

fulcrum

design

Address

Suite 7 Taxtholme
Guildford Road, Bookham
Surrey KT23 4HB
Tel 01372 451425
Fax 01372 459620
Web www.fulcrumarchitects.co.uk
Email info@fulcrumarchitects.co.uk

Proposed Elevations

Mr. Azoz.
29 Thornhill Road, UB10 85G.
Site Area Paper Size A2 Drawn by GS Date 15-08-23 Scale 1:100 Drawing No. 23-14-02