

# fulcrum | design

Address  
Suite 7 Taxiholme  
Guildford Road, Bookham  
Surrey KT23 4JB  
01372 451425  
Fax  
Web  
Email  
www.fulcrumarchitects.co.uk  
info@fulcrumarchitects.co.uk

0m  
1m  
2m  
3m  
4m  
5m  
6m  
7m  
8m  
9m  
10m  
1:100 Scale Bar


## Proposed Elevations

Mr. AZOZ.


29 Thornhill Road, UB10 85G.

Site Area  
Paper Size  
A2  
Drawn by  
GS  
Date  
15-08-23  
Scale  
1:100  
Drawing No.  
23-14-02


## Rear Elevation

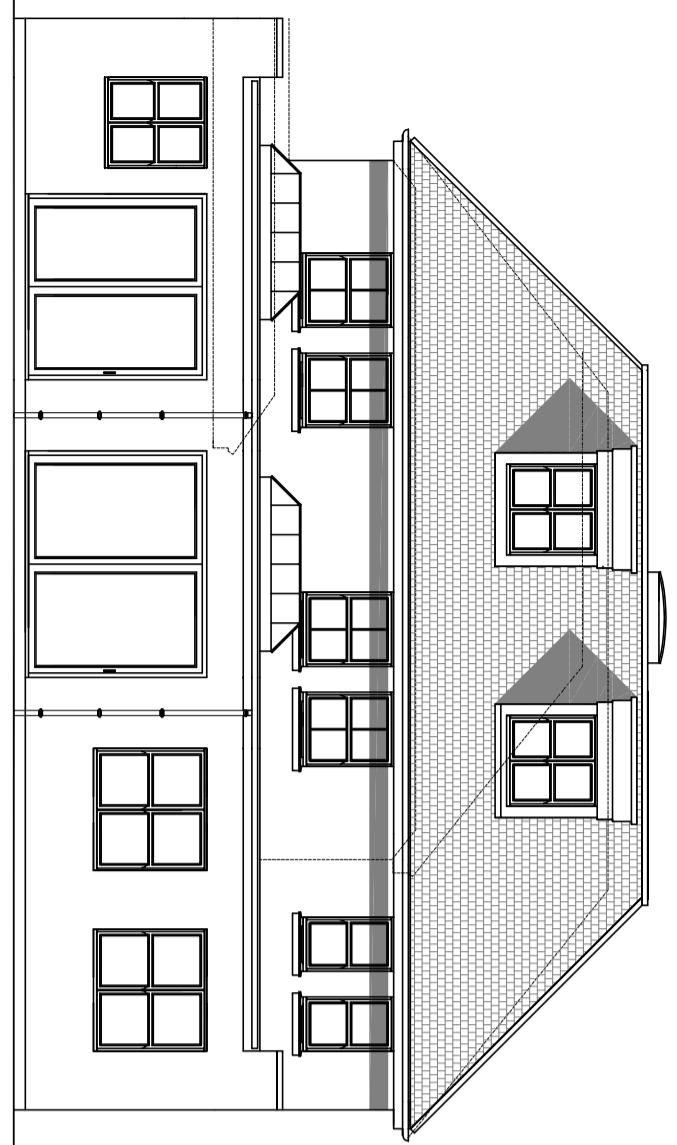


## Side Elevation

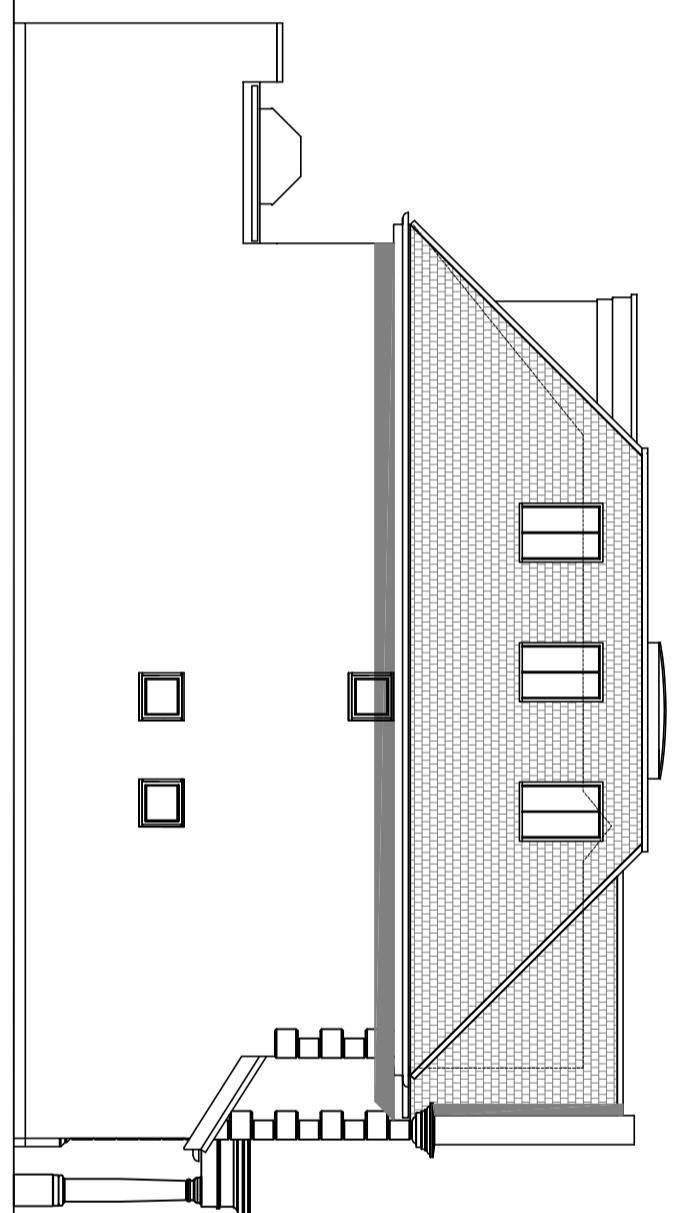

## Front Elevation

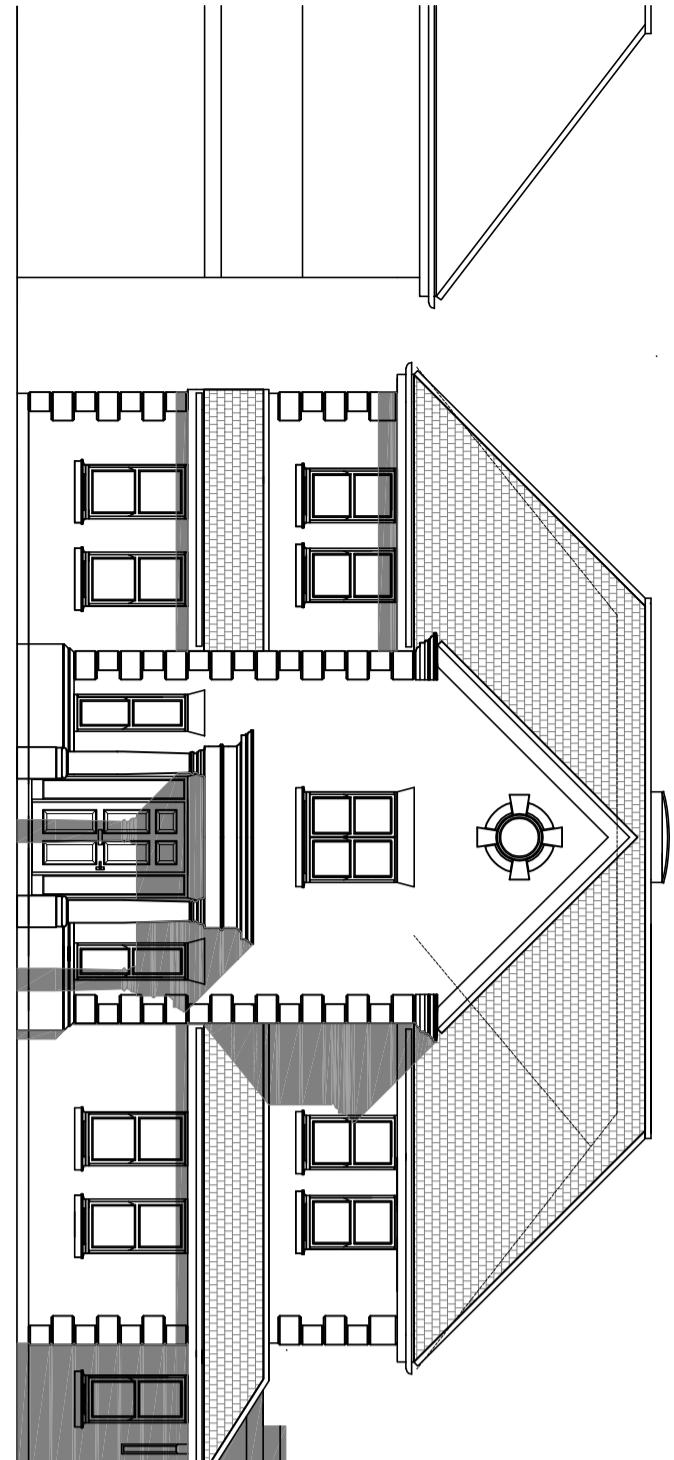

## Side Elevation

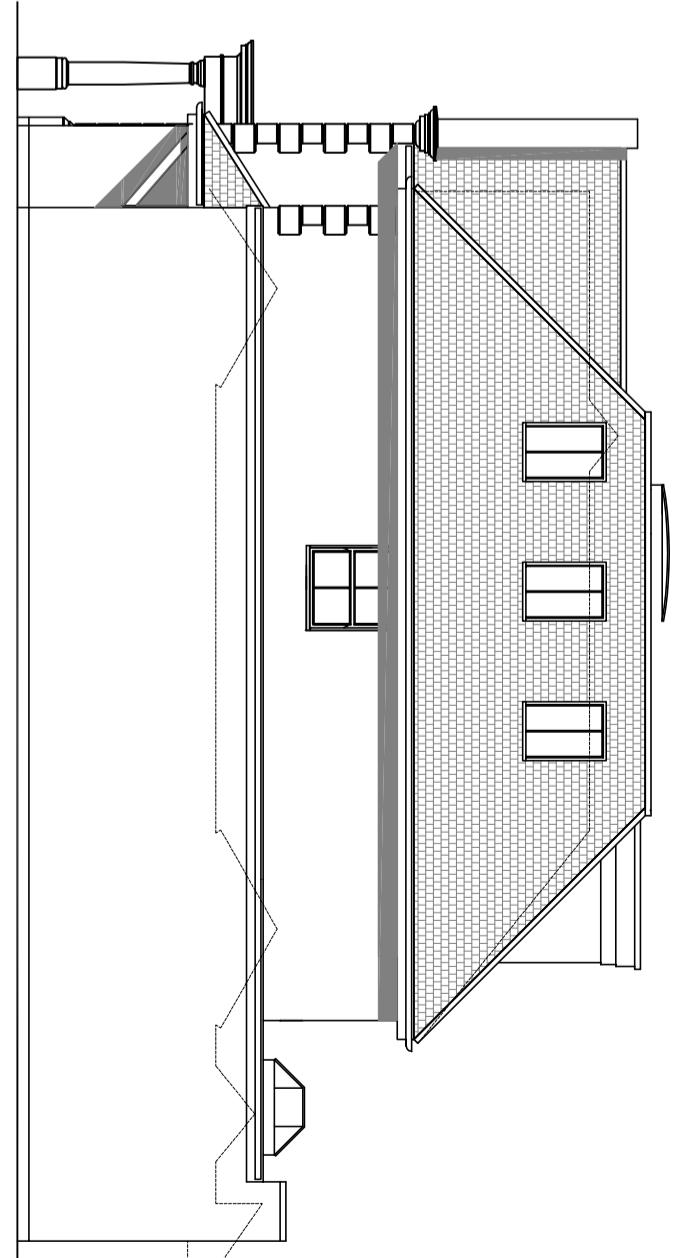

**KEY**  
**Floor Plans**

Proposed new walls  
Existing walls to be retained  
Proposed new floor area  
Total floor area = m<sup>2</sup>  
Existing floor area to be retained  
Total floor area = m<sup>2</sup>  
Grey broken lines indicates extent of demolition  
Area approved under previous application  
Total floor area = m<sup>2</sup>  
Purple broken lines indicate extent of existing buildings to be removed  
Red broken lines indicates area approved under previous application