

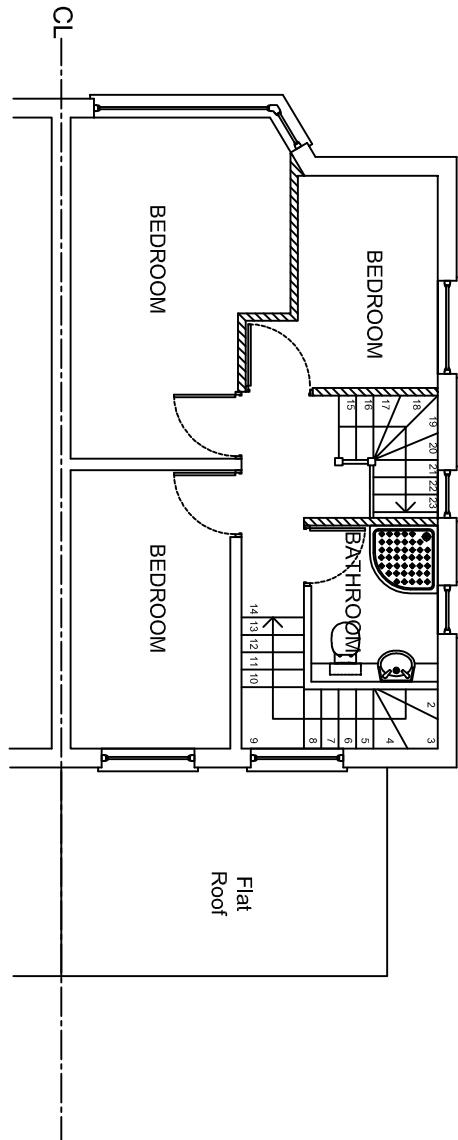


PROPOSED FIRST FLOOR PLAN

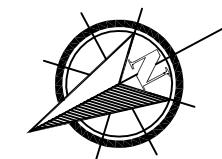

PROPOSED LOFT PLAN

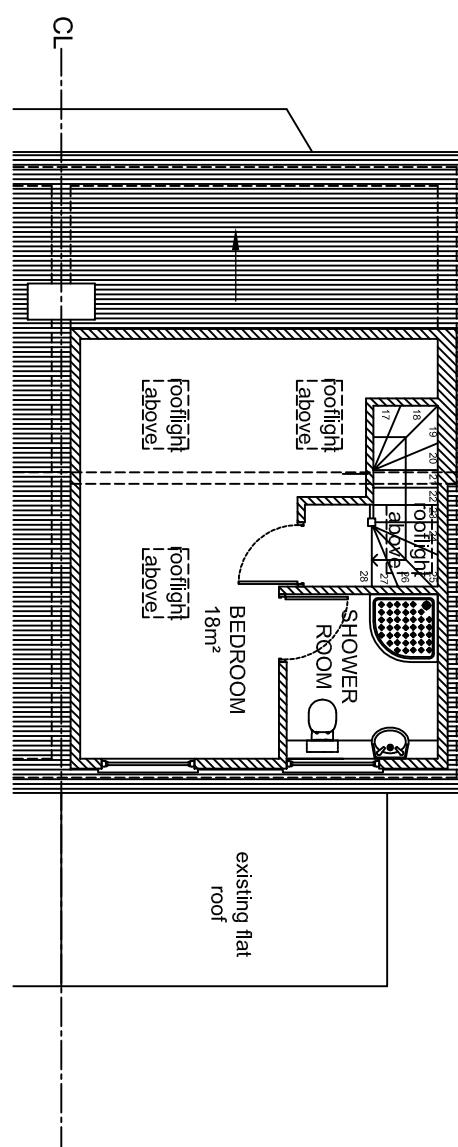


NOTES

The Contractor must verify all dimensions at the site before setting out, commencing work, or making any shop drawings. Any discrepancies must be reported to the Contract Administrator / Architect before proceeding.


This drawing to be used for estimating purposes only. The Contractor must not use this drawing for construction until the structural design has been carried out and confirmation given has been given by Building Control that the design is acceptable. Architects drawings to be used in conjunction with the structural drawings.

DO NOT SCALE FROM THIS DRAWING.


PROPOSED ROOF PLAN

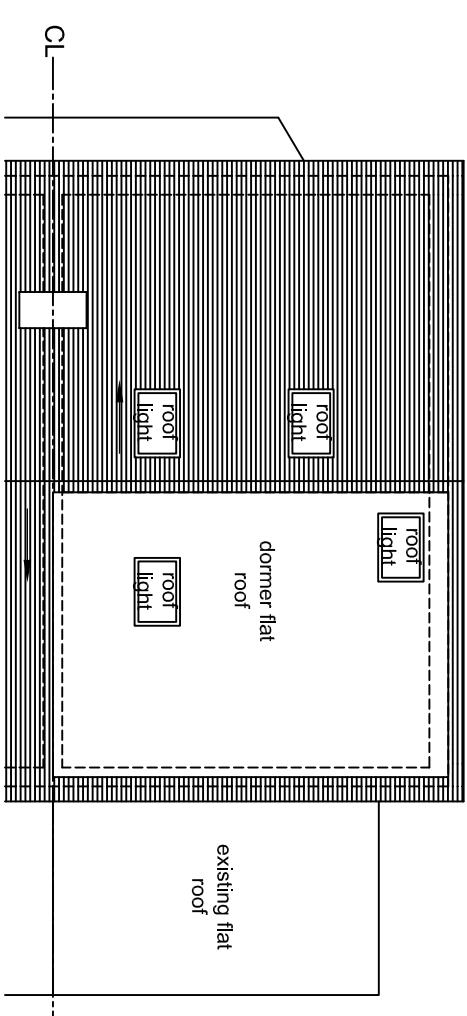

PROPOSED GROUND FLOOR PLAN

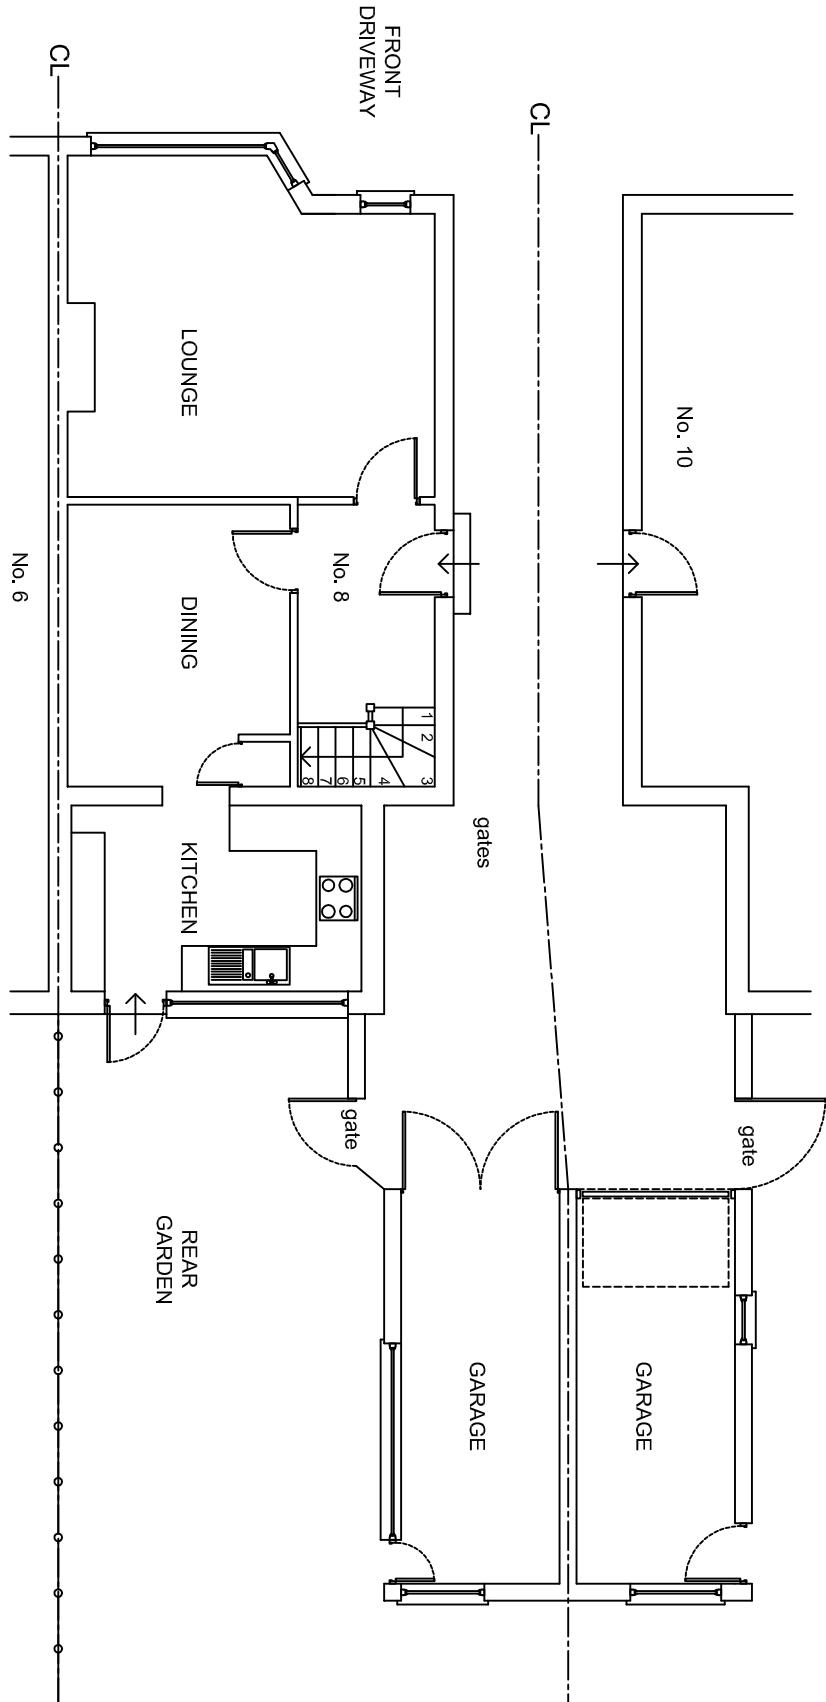

0
Metres
5

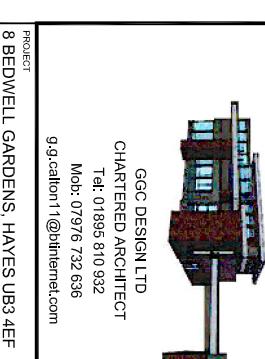

PROJECT	CHARTERED ARCHITECT
8 BEDWELL GARDENS, HAYES UB3 4EF	Tel: 01895 810 932
NEW LOFT CONVERSION	Mob: 07976 732 636 9.9.calton11@btconnect.com

DESCRIPTION
PROPOSED GROUND, FIRST, LOFT FLOOR
AND ROOF PLANS

SCALE 1:100 @ A3 DRAWN BY JT CHECKED BY GC DATE 06/06/2022
DRAWINGS NO. REV.

8 BGL / P / 04