


NOTES

The Contractor must verify all dimensions at the site before setting out, commencing work, or making any shop drawings. Any discrepancies must be reported to the Contract Administrator / Architect before proceeding.


This drawing to be used for estimating purposes only. The Contractor must not use this drawing for construction until the structural design has been carried out and confirmation given by Building Control that the design is acceptable. Architects drawings to be used in conjunction with the structural drawings.

DO NOT SCALE FROM THIS DRAWING.

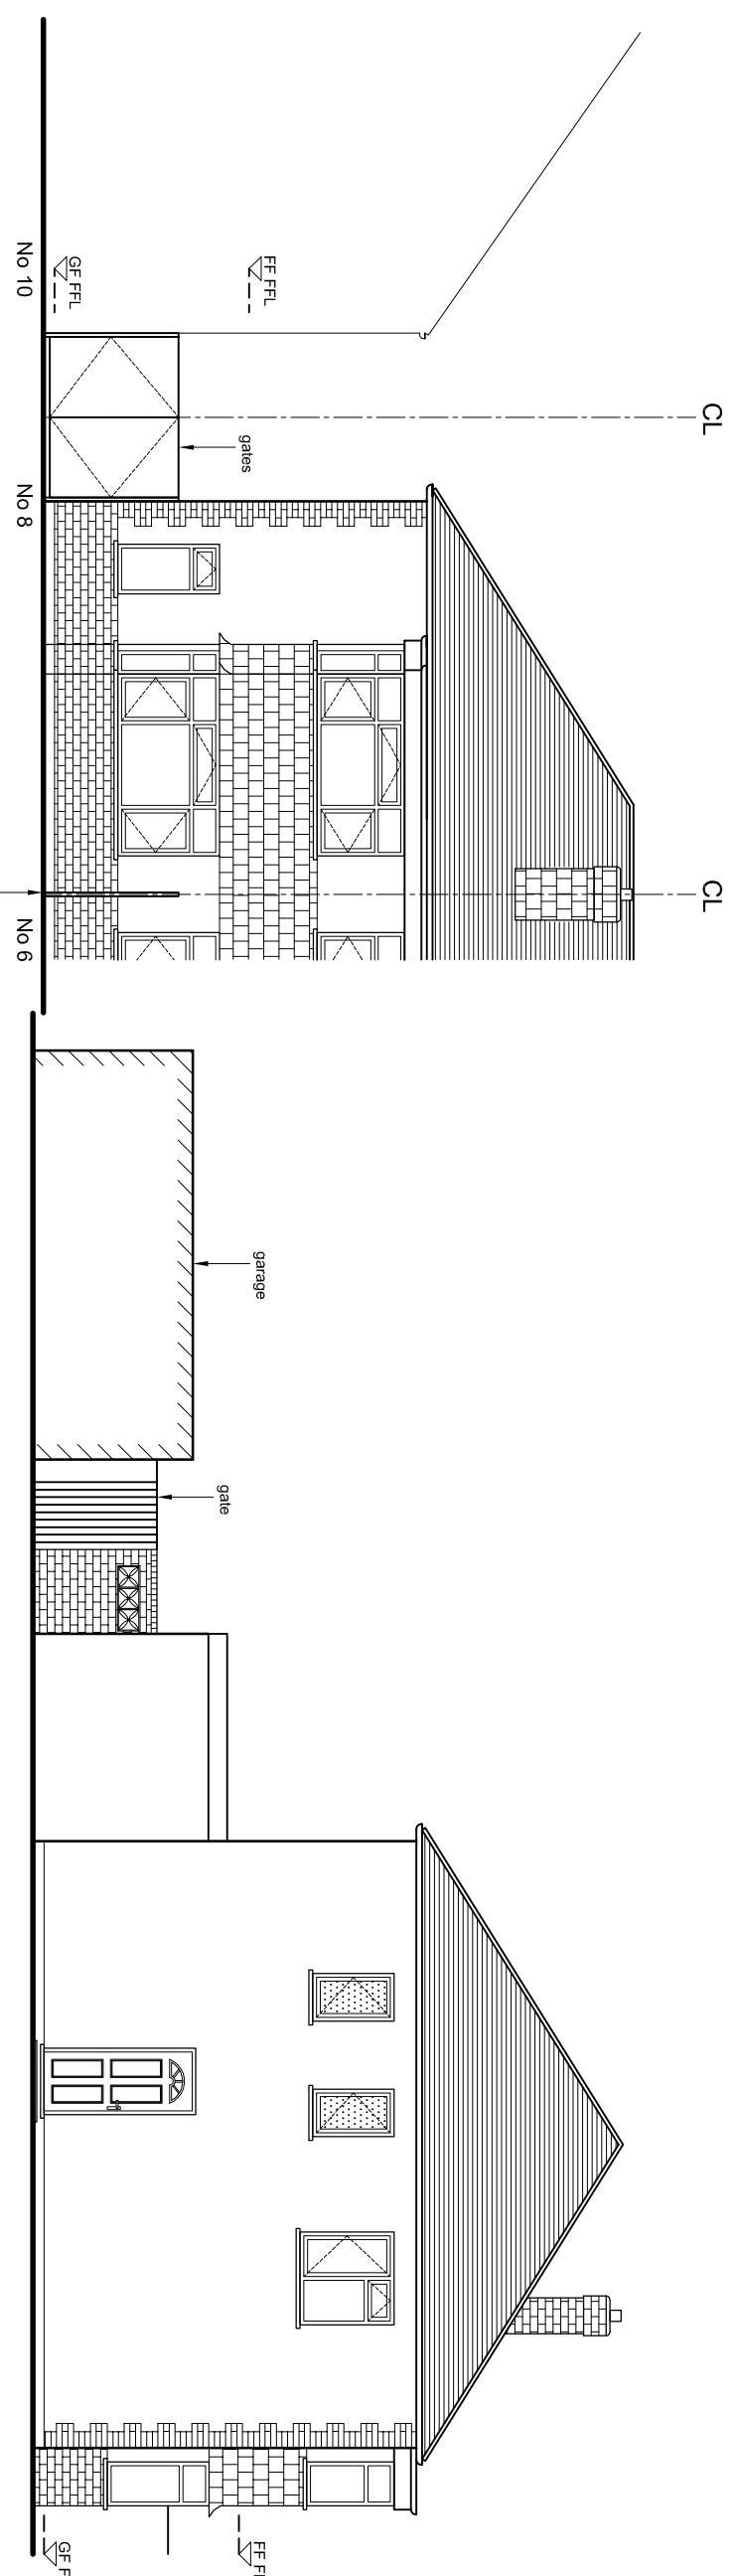


EXISTING FRONT ELEVATION

EXISTING SIDE ELEVATION

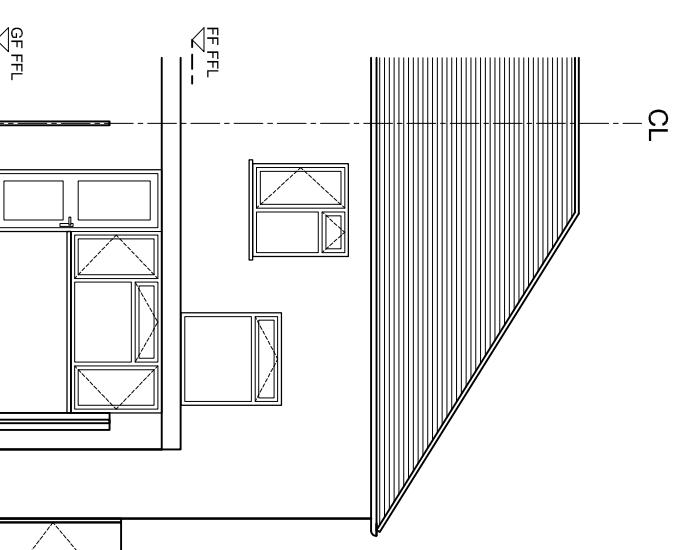

EXISTING REAR ELEVATION

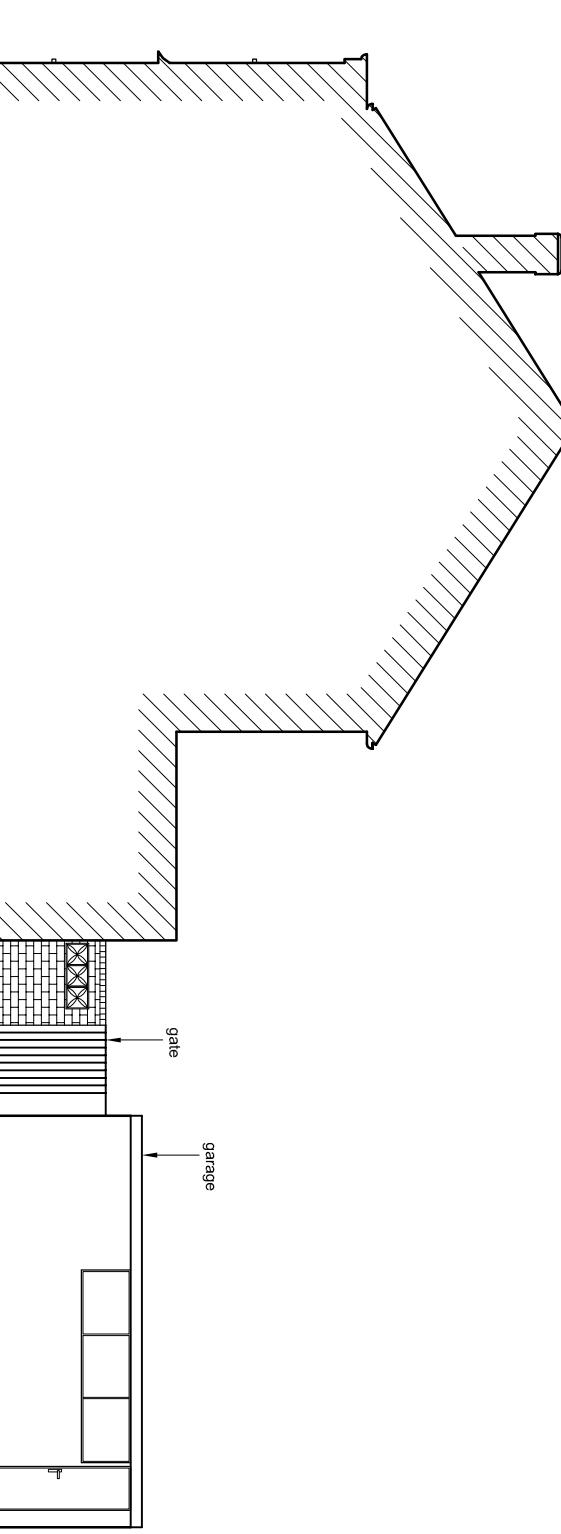


EXISTING SIDE ELEVATION

0
Metres
5

PROJECT
8 BEDWELL GARDENS, HAYES UB3 4EF
NEW LOFT CONVERSION

DESCRIPTION
EXISTING ELEVATIONS

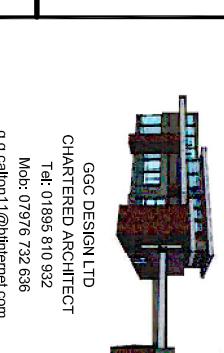

SCALE 1:100 @ A3 DRAWN BY JT CHECKED BY GC DATE 06/06/22

DRAWING NO. 8 BGL / P / 05 REV. 0