



NOTES

The Contractor must verify all dimensions at the site before setting out, commencing work, or making any shop drawings. Any discrepancies must be reported to the Contract Administrator / Architect before proceeding.


This drawing to be used for estimating purposes only. The Contractor must not use this drawing for construction until the structural design has been carried out and confirmation given has been given by Building Control that the design is acceptable. Architect's drawings to be used in conjunction with the structural drawings.

DO NOT SCALE FROM THIS DRAWING.


PROPOSED FRONT ELEVATION

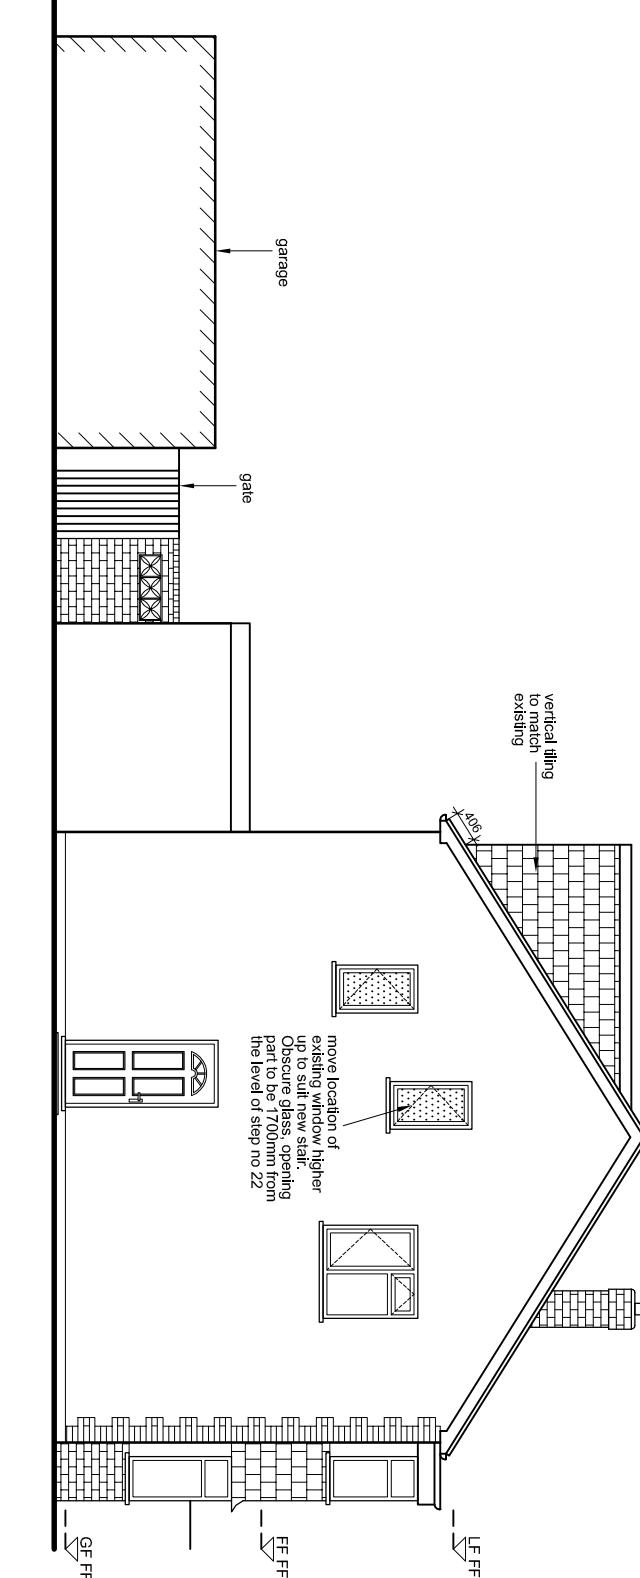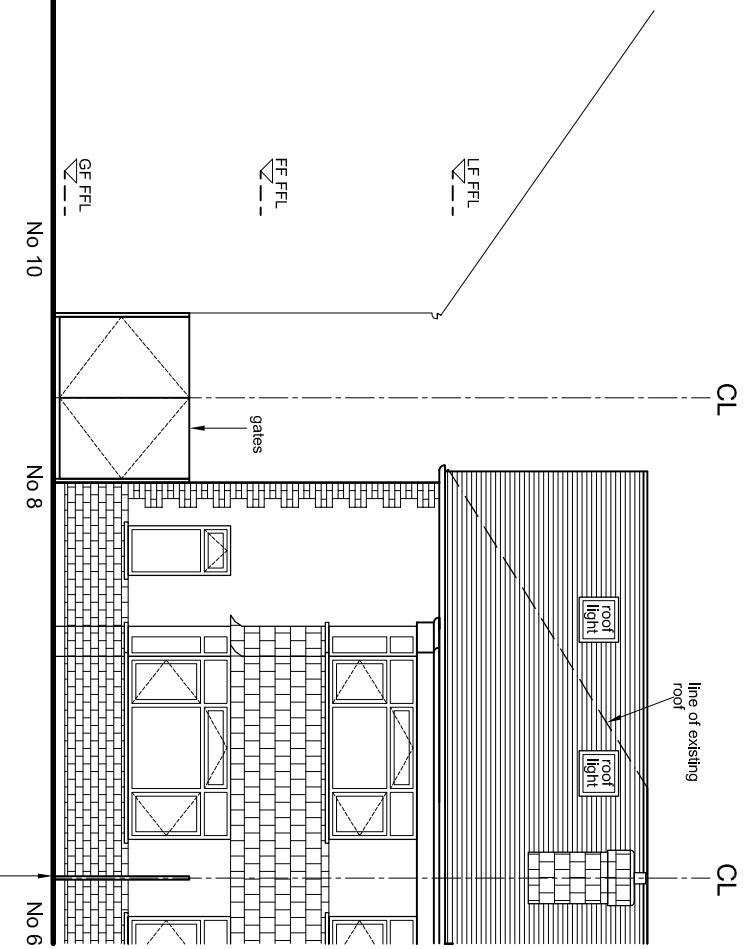

PROPOSED SIDE ELEVATION

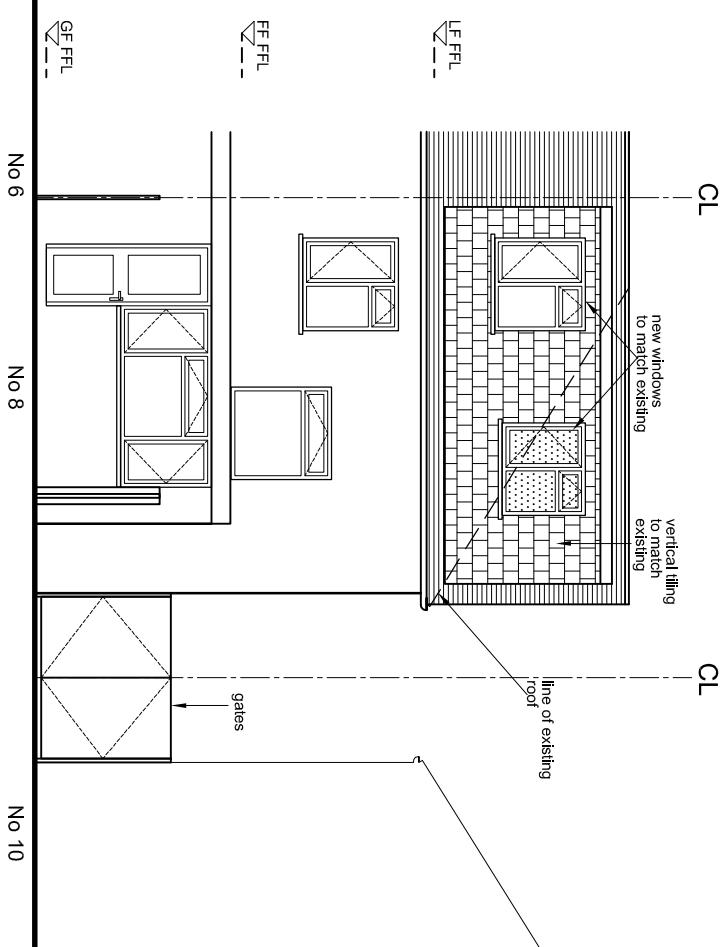


PROPOSED REAR ELEVATION

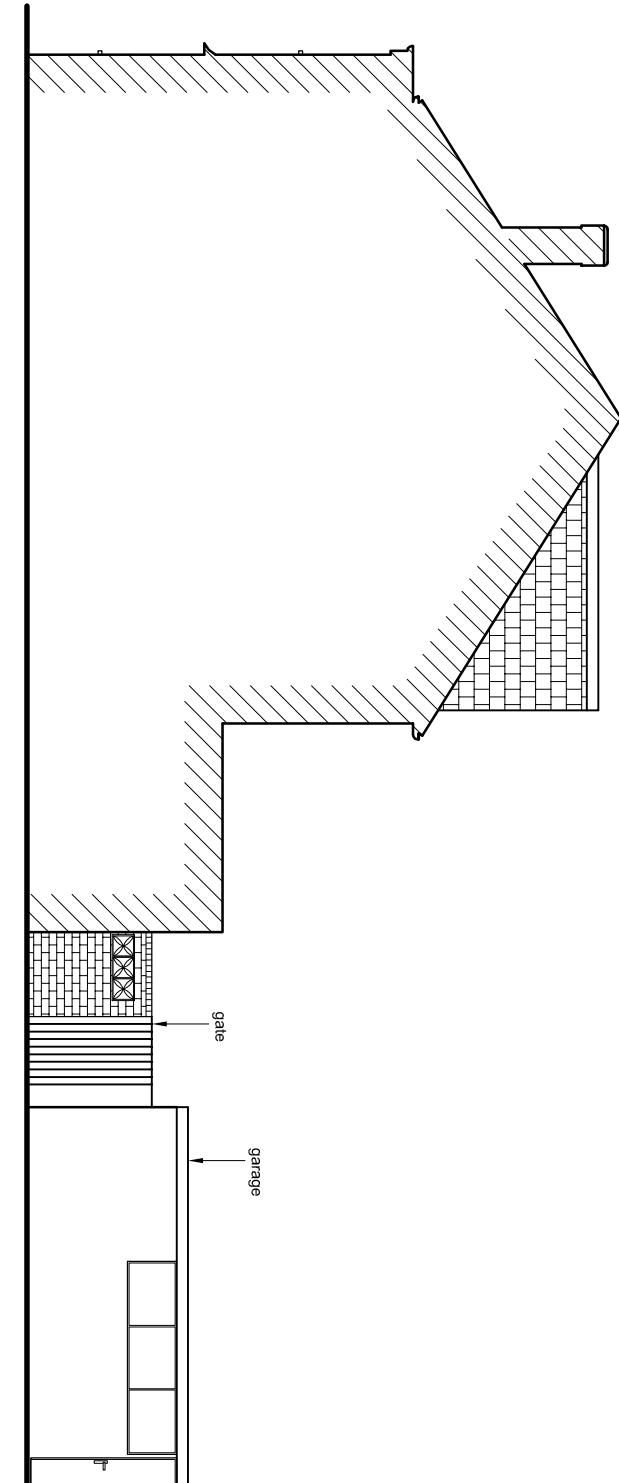

PROPOSED SIDE ELEVATION

0
Metres

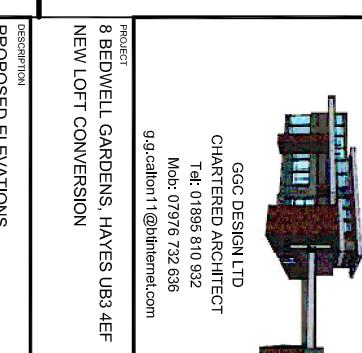

Rev	Revision notes	Initials	Date
-	-	-	-

DESCRIPTION	PROPOSED ELEVATIONS
5	8 BGL / P / 06

SCALE 1:100 @ A3 DRAWN BY JT CHECKED BY GC DATE 06/06/2022
DRAWING NO. 9.9 callon11@btconnect.com
PROJECT 8 BEDWELL GARDENS, HAYES UB3 4EF
NEW LOFT CONVERSION