




PROPOSED FRONT ELEVATION


UNIT 1 109 COLDHARBOUR LANE

REFER TO SPECIALIST
DRAWING FOR FULL
DESIGN AND
SPECIFICATION
EXISTING LIFT
SHAFT
HIGH VELOCITY
DISCHARGE COWL
1MTR ABOVE EVES

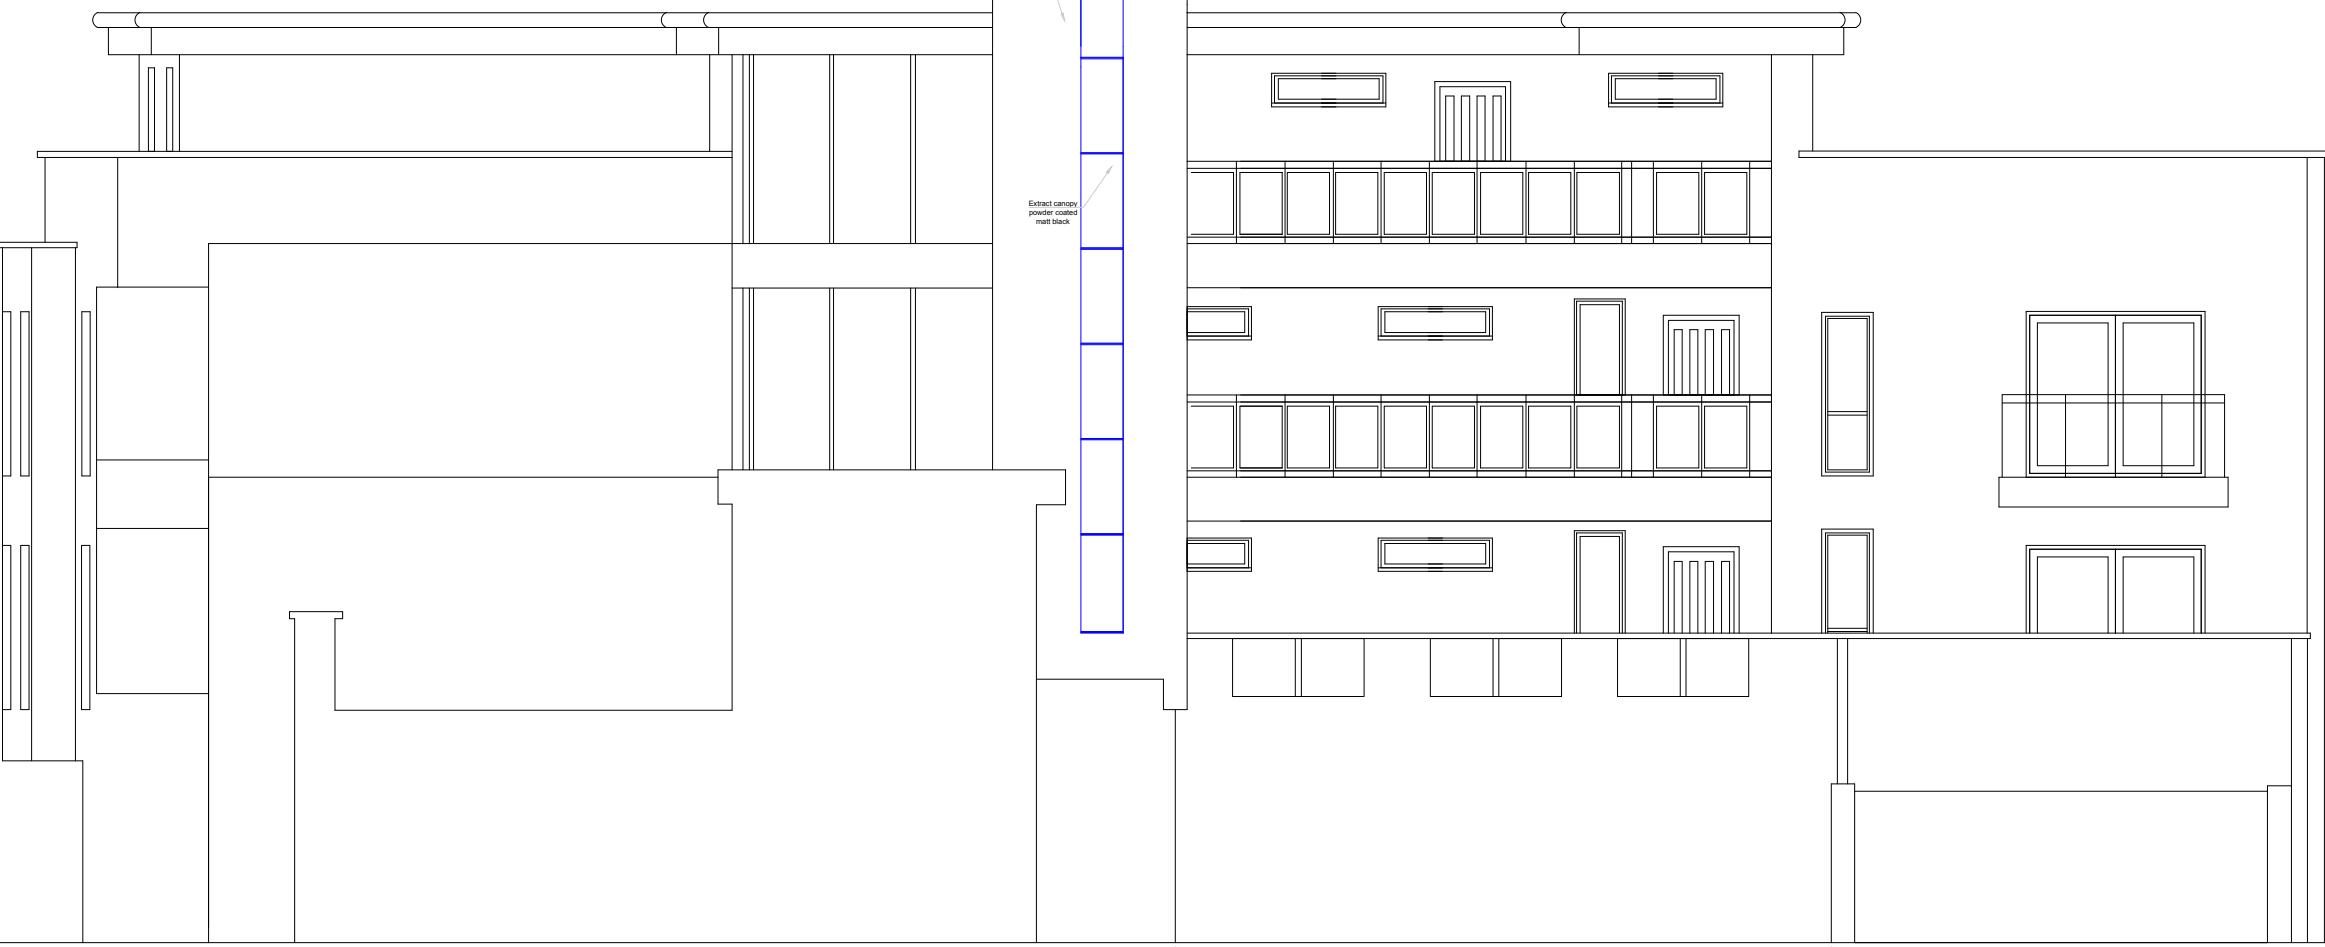

PROPOSED REAR ELEVATION THROUGH COURTYARD

UNIT 1 109 COLDHARBOUR LANE

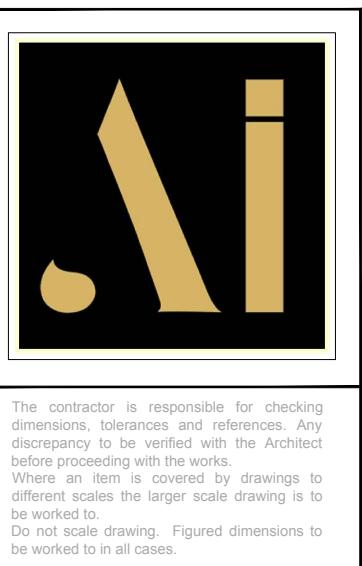

The contractor is responsible for checking dimensions, tolerances and references. Any discrepancy to be verified with the Architect before proceeding with the works. Where an item is covered by drawings to different scales the larger scale drawing is to be worked to. Do not scale drawing. Figured dimensions to be worked to in all cases.

Drawing no. 5.0		
SIGN OFF		
DATE: _____		
CLIENT: _____		
HEAD OFFICE: _____		
date	rev.	revision/author/checker
purpose of issue		
PLANNING		
project 109 COLD HARBOUR LANE - HAYES UB3 3EG		
drawing PROPOSED ELEVATIONS		
Job no. 2021-284		rev.
drawn GS		checked
scale 1:100@A3		date 08.07.2022