


1:100 0 1 2 5 10 Meter

	<p>Project: 94 Windsor Avenue, Uxbridge, UB10 9AZ</p>	<p>Title: Existing Ground Floor Plan & Elevations</p>	<p>Scale: 1:100 @ A3 Date: 04 2025 Drawing No.: 138/01/JG Revision</p>
<p>239 Western Road, Southall, Middx, UB2 5HS Tel: 020 8571 1369 info@multicreation.co.uk</p>			

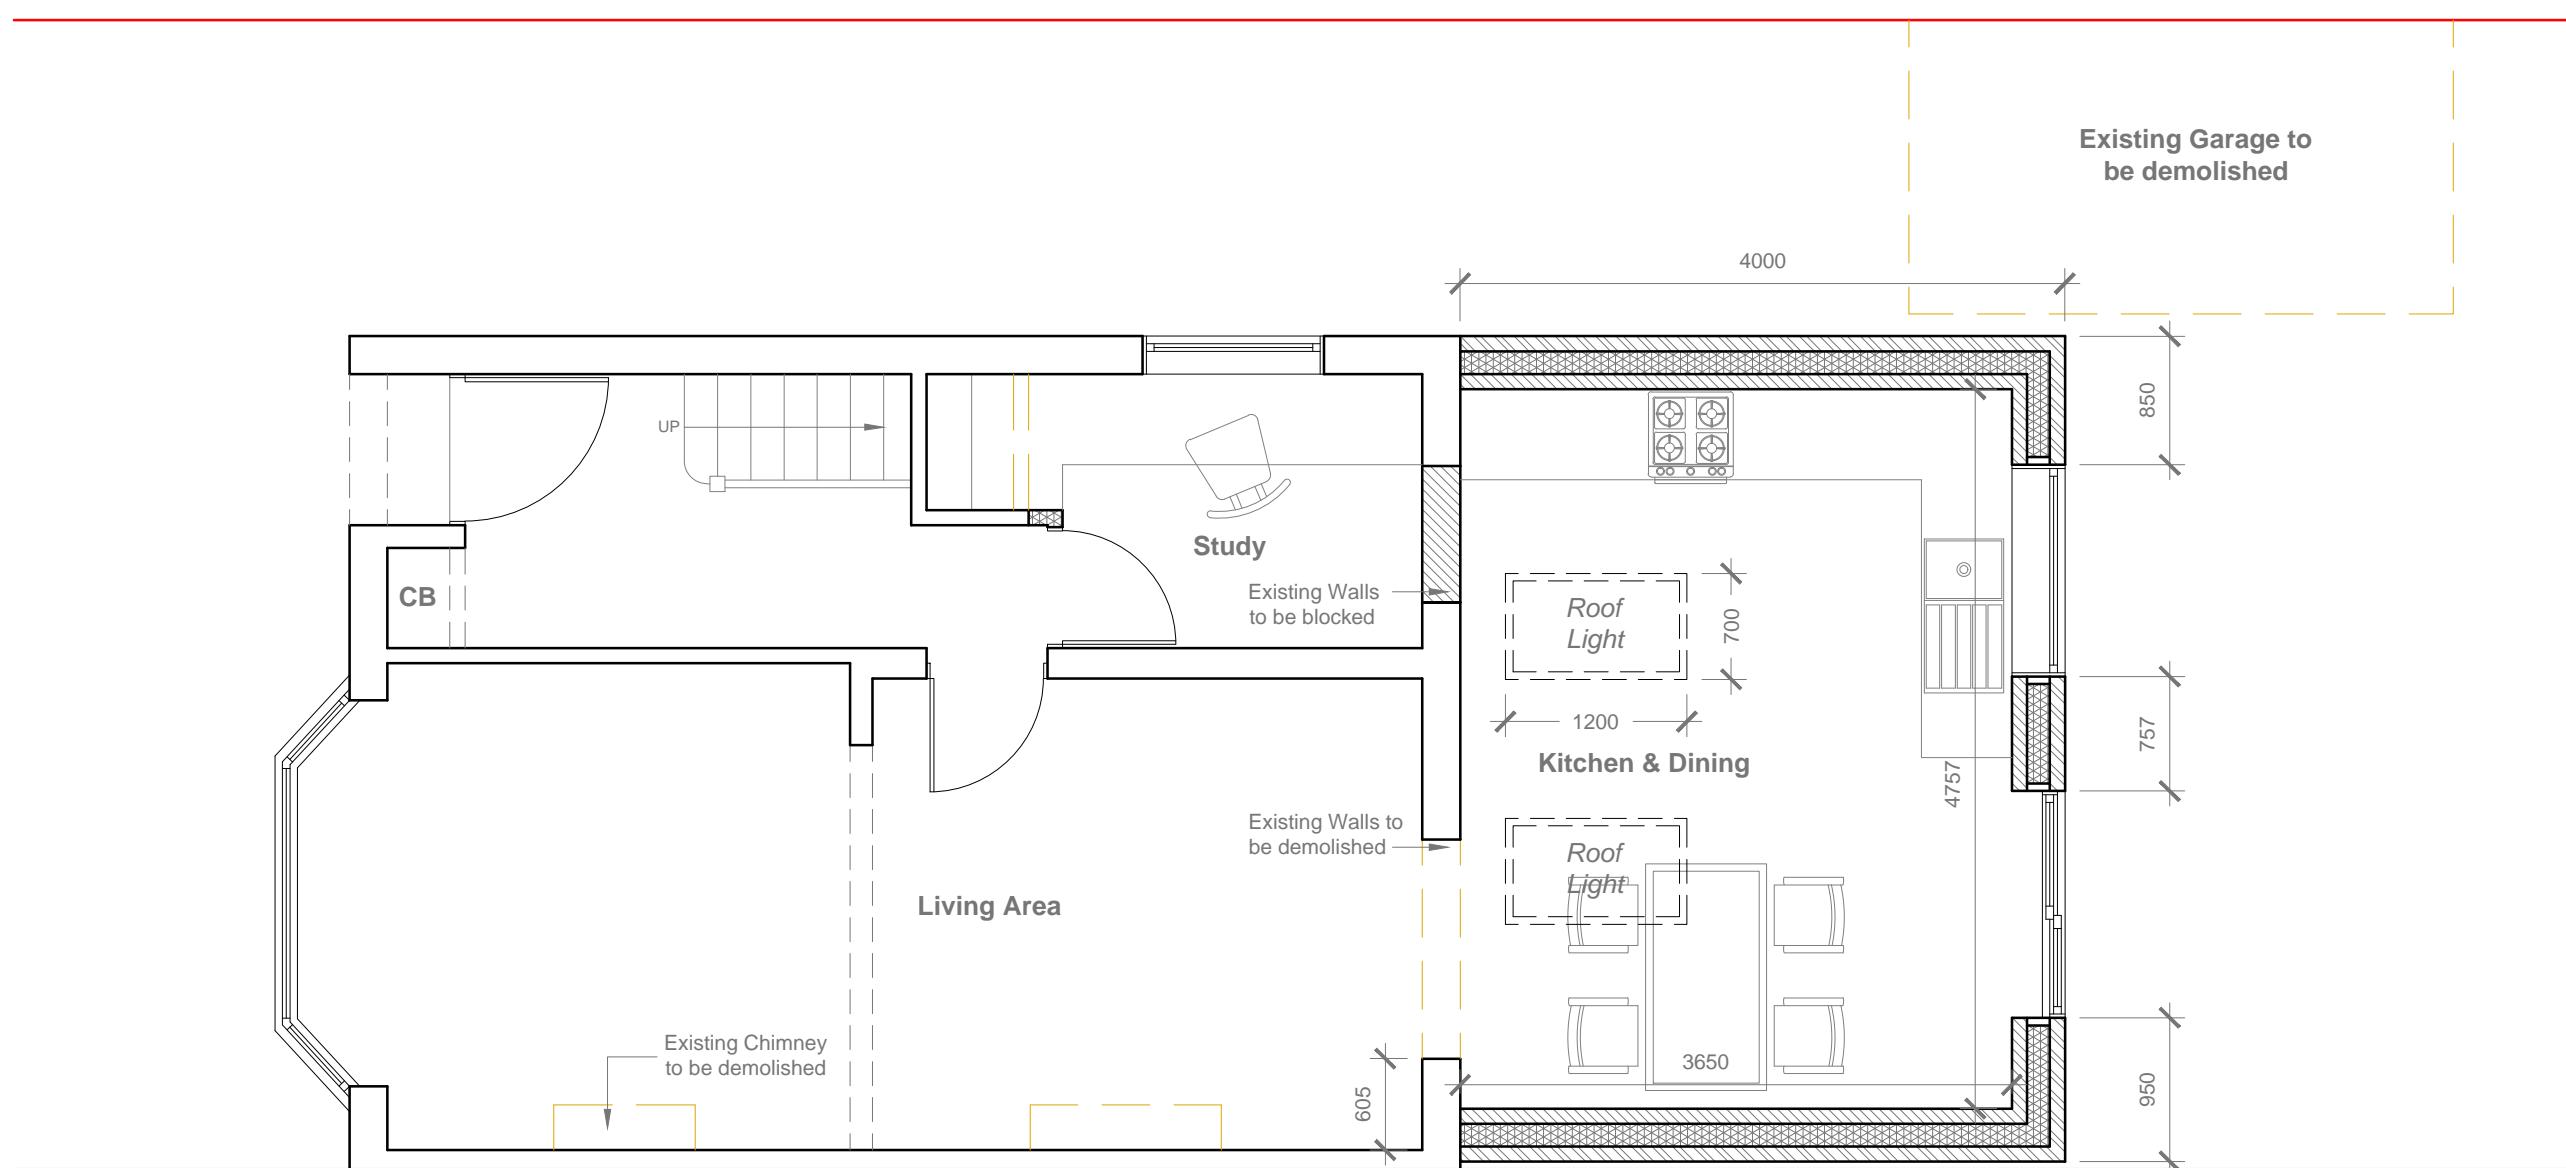

Proposed Ground Floor Plan

Scale 1:50

1:50 0 1 2 5 Meter

	<p>Project: 94 Windsor Avenue, Uxbridge, UB10 9AZ</p>	<p>Title: Proposed Ground Floor Plan</p>	<p>Scale: 1:50 @ A3 Date: 04 2025 Drawing No.: 138/02/JG Revision: <table border="1" style="display: inline-table; vertical-align: middle;"><tr><td>1</td><td>2</td><td>3</td><td>4</td><td>5</td><td>6</td><td>7</td><td>8</td><td>9</td><td>10</td></tr></table></p>	1	2	3	4	5	6	7	8	9	10
1	2	3	4	5	6	7	8	9	10				
239 Western Road, Southall, Middx, UB2 5HS Tel: 020 8571 1369 info@multicreation.co.uk													

All work to comply with current building regulations and codes of practice.


Do not scale from drawings all dimensions to be checked on site before the start of any work.

Proposed External Finish Materials to Match Existing External Finish Materials.



Proposed Front Elevation

Scale 1:100

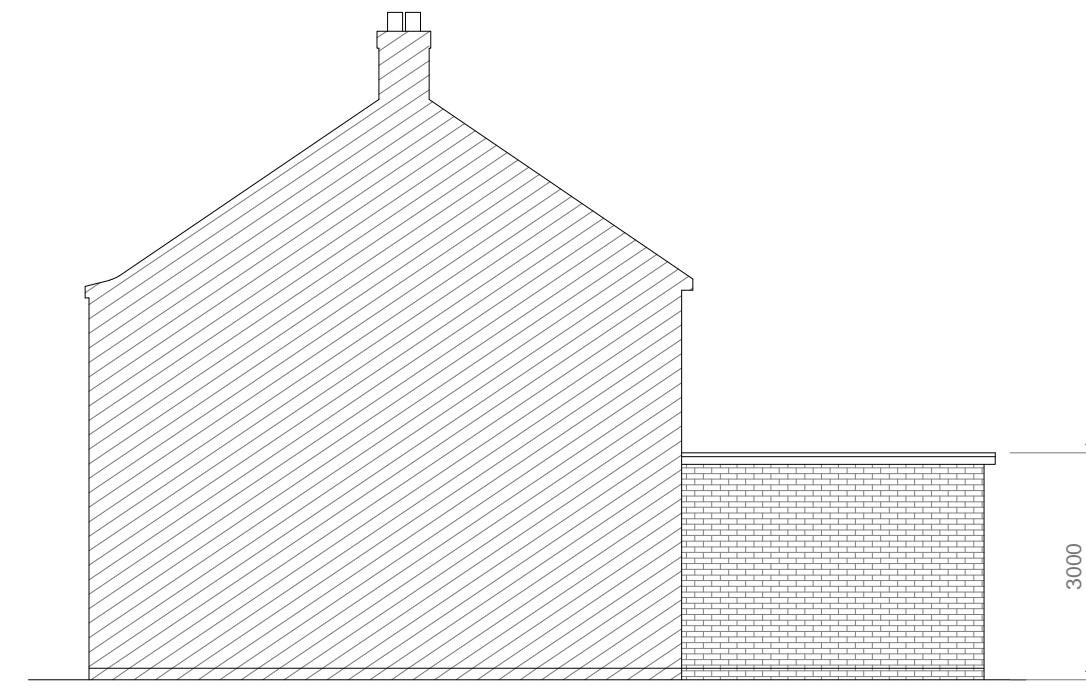

Proposed Side Elevation

Scale 1:100



Proposed Rear Elevation

Scale 1:100



Proposed Side Elevation

Scale 1:100

1:100 0 1 2 5 10 Meter

	<p>Project: 94 Windsor Avenue, Uxbridge, UB10 9AZ</p>	<p>Title: Proposed Elevations</p>	<p>Scale: 1:100 @ A3 Date: 04 2025 Drawing No.: 138/03/JG Revision:</p>
<p>239 Western Road, Southall, Middx, UB2 5HS Tel: 020 8571 1369 info@multicreation.co.uk</p>			