



1:500 SITE PLAN


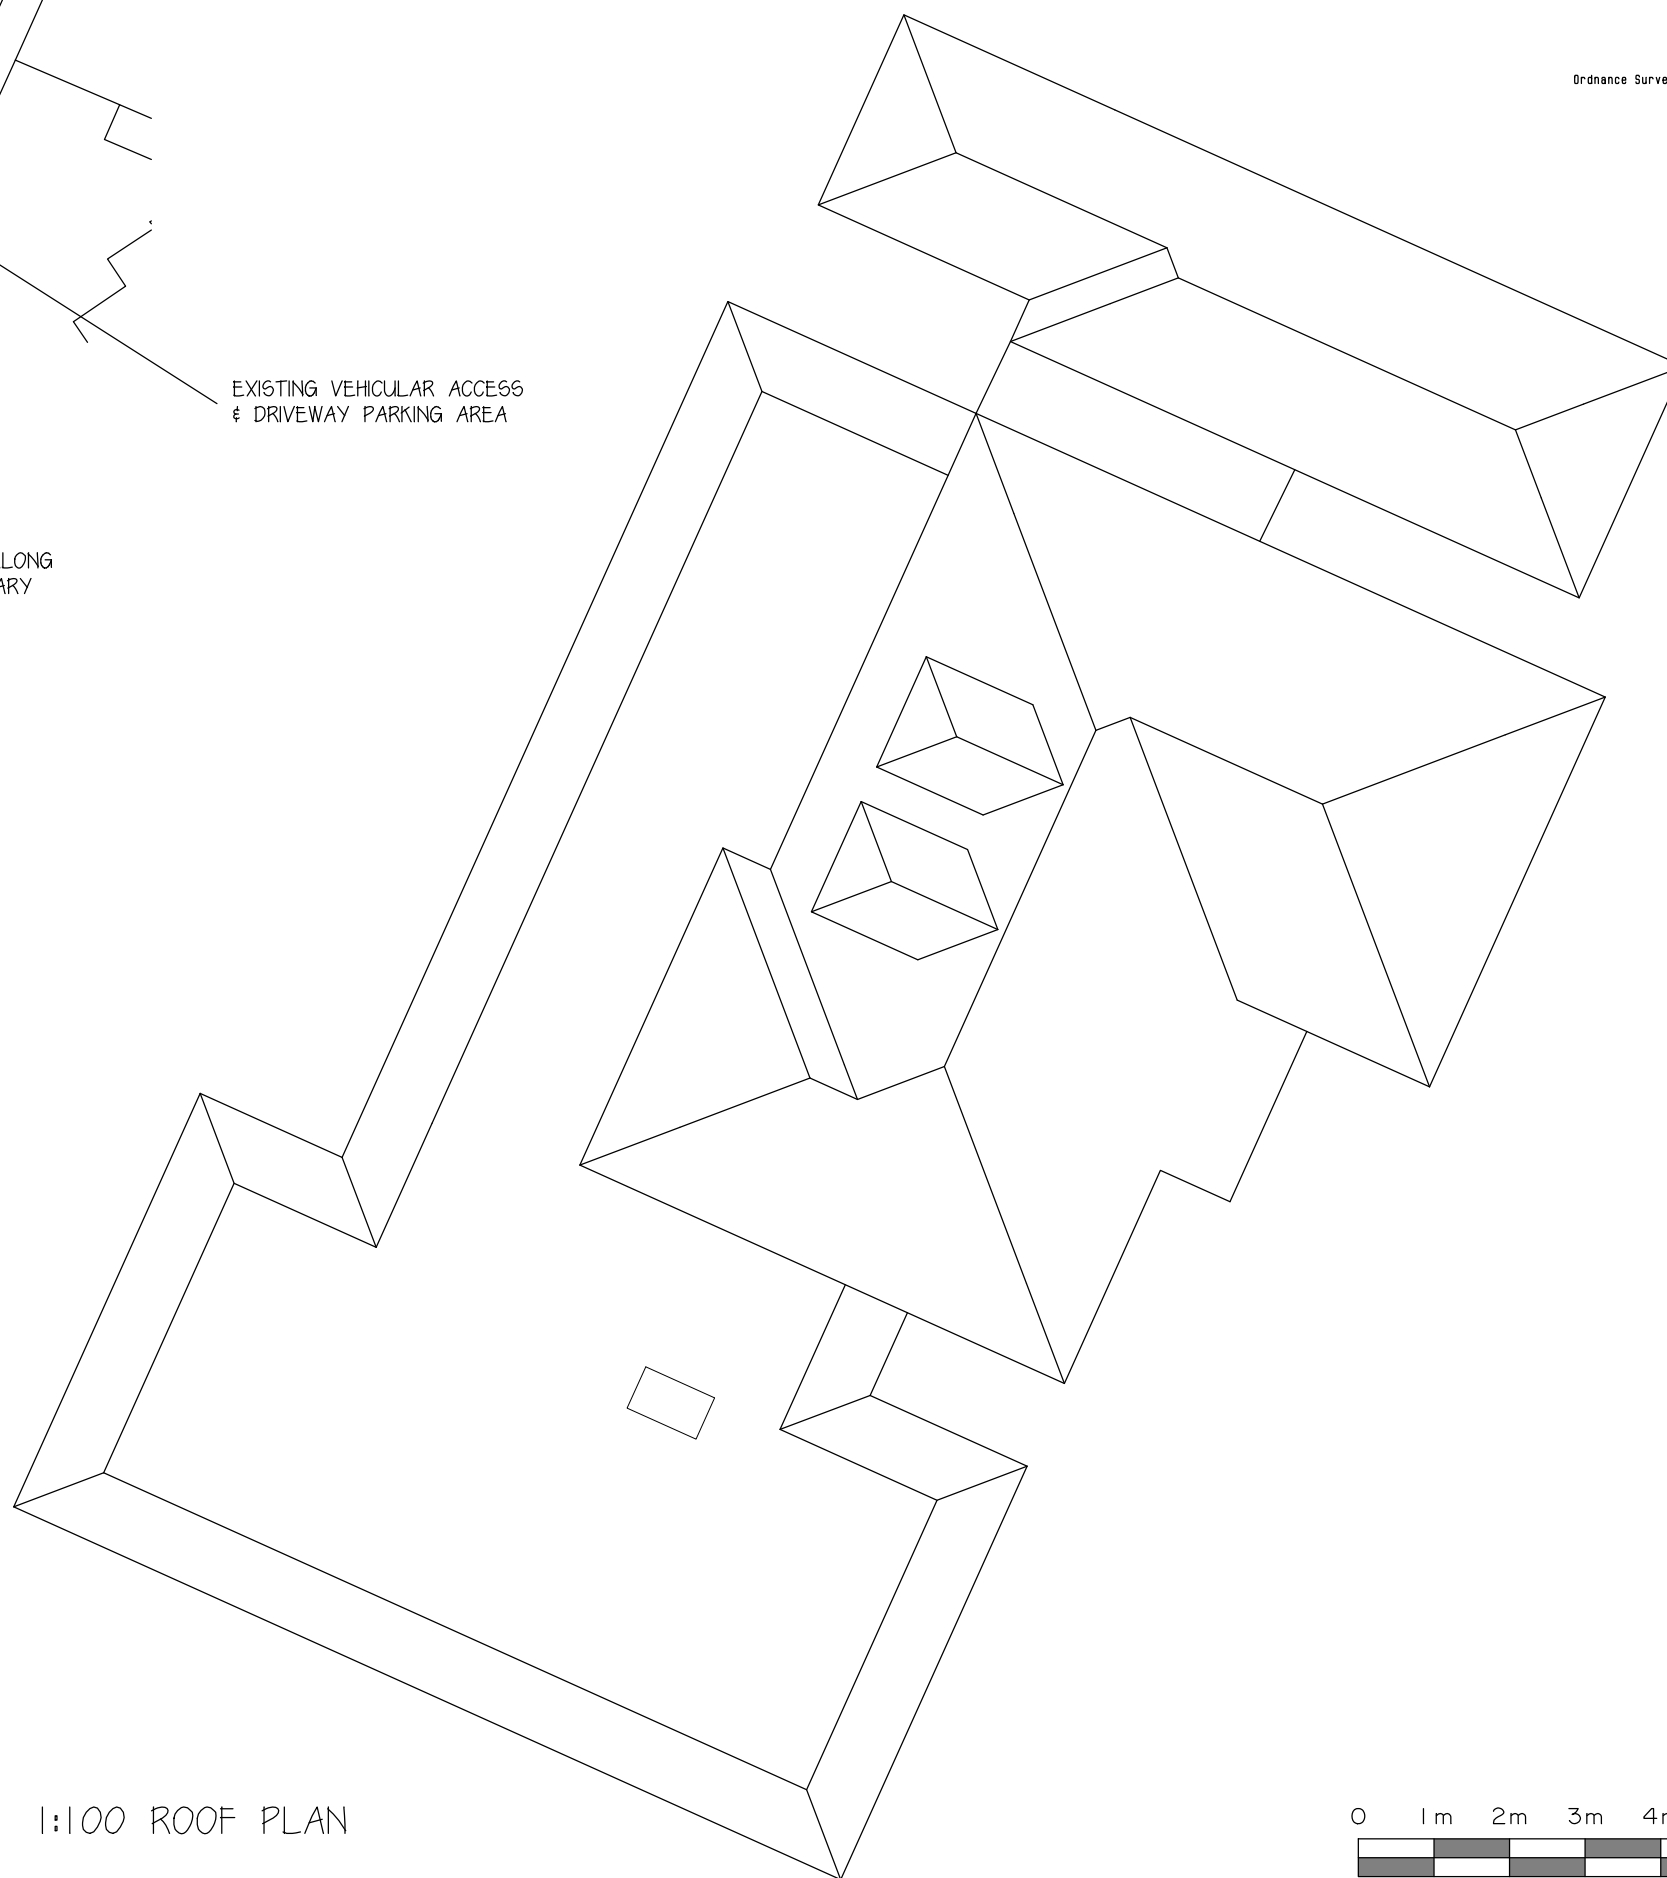


1:100 ROOF PLAN

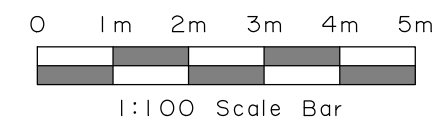

Ordnance Survey (c) Crown Copyright 2022. All rights reserved. Licence number 100022432

1:1250 LOCATION PLAN

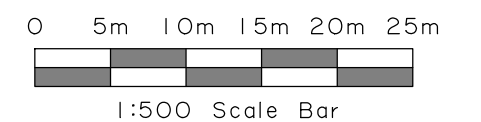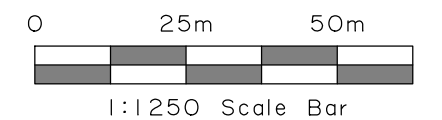

No.	Date	By	Contents
Revisions			
Drawing Title			
Location Plan & Site Plan			
Project			
Single storey side extension to create an annexe for an elderly relative, single storey rear extension, part garage conversion & loft conversion with rear dormer windows			
Scale		Date	Drawn by
As stated		March 2022	SD
Client Details			
Mr & Mrs Simmonds 19 Church Avenue Ruislip HA4 7HU			
Drg.No.		Rev.	
CA PA 06		A	