




Front Elevation



Side Elevation 1



Rear Elevation

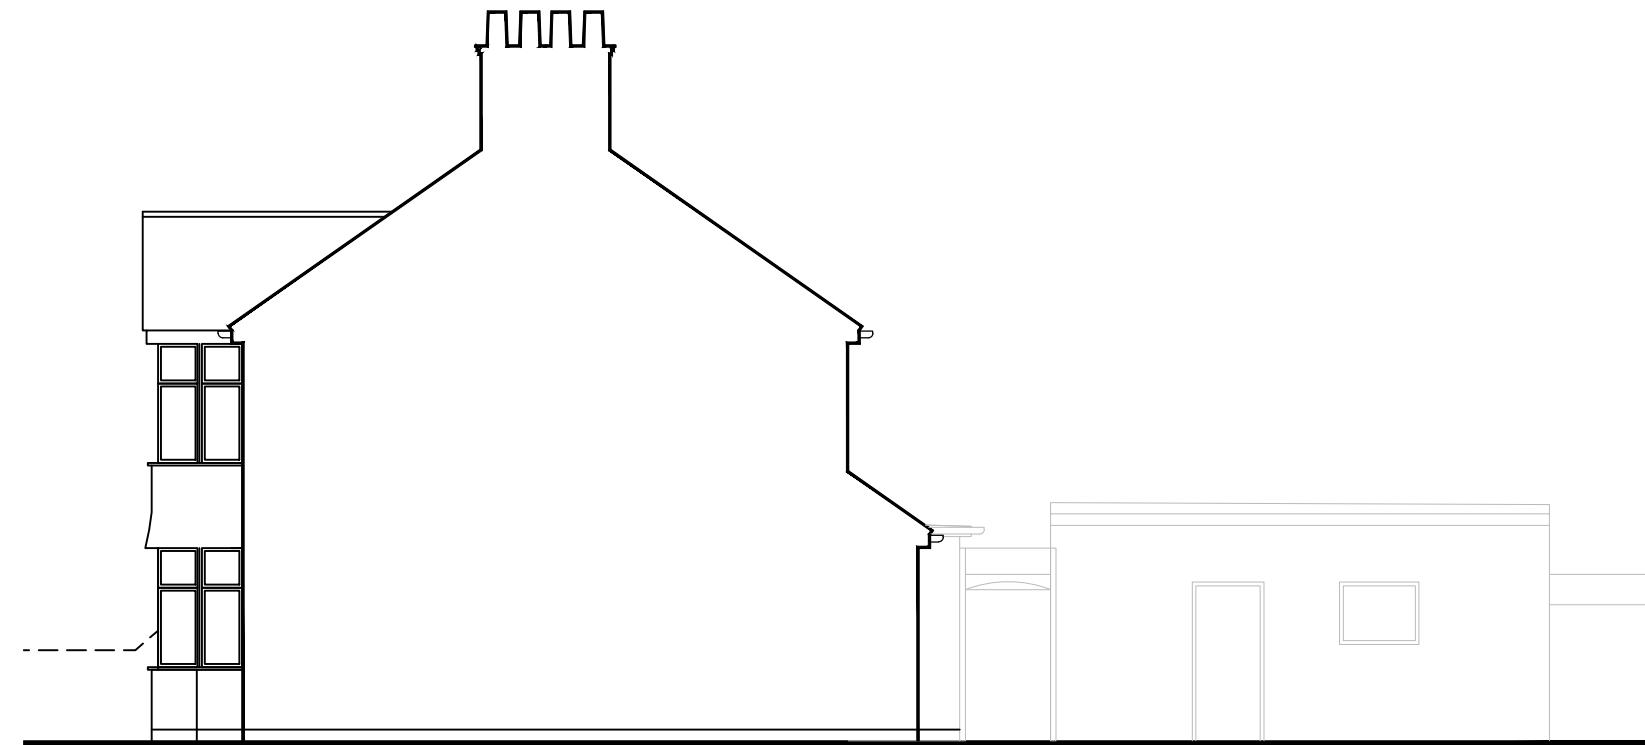

Side Elevation
(attached to number 37)

Scale @ 1:100

5m 4m 3m 2m 1m 0m

PLANNING

Disclaimer
This drawing is for planning purposes only and should not be used for construction.
DO NOT SCALE as is a print and must not be scaled from without reference being made to the accompanying scale bar. All dimensions of existing buildings to be verified on site.
It is the responsibility of the client and contractor to ensure this drawing is accurate and coordinated. Any discrepancies are to be reported to the designer immediately.
This drawing remains the property of KETANMISTRYARCHITECTURE and relevant documentation associated with this project.
This drawing remains the property of KETANMISTRYARCHITECTURE and should not be copied or reproduced in part or in full without express permission.

KETANMISTRYARCHITECTURE

t: 07903665985 e: ketanmistryarchitects@gmail.com

arb
Architects
Registration
Board

CLIENT
Mr V Patel

PROJECT
Single Storey Rear and Side Extension
to create GF bedroom and kitchen/diner
35 Meadow Way
Ruislip, HA4 8SY

DRAWING TITLE
Elevations
Existing

REV A DATE 11/06/2022 DESCRIPTION Planning

SCALE 1:100 @A3
DATE 29/01/2022
DRAWN KM
JOB NUMBER 0011
CHECKED BY A
DRAWING NUMBER PL_102
REVISION A
DRAWING NUMBER PL_102
REVISION A