





Front Elevation

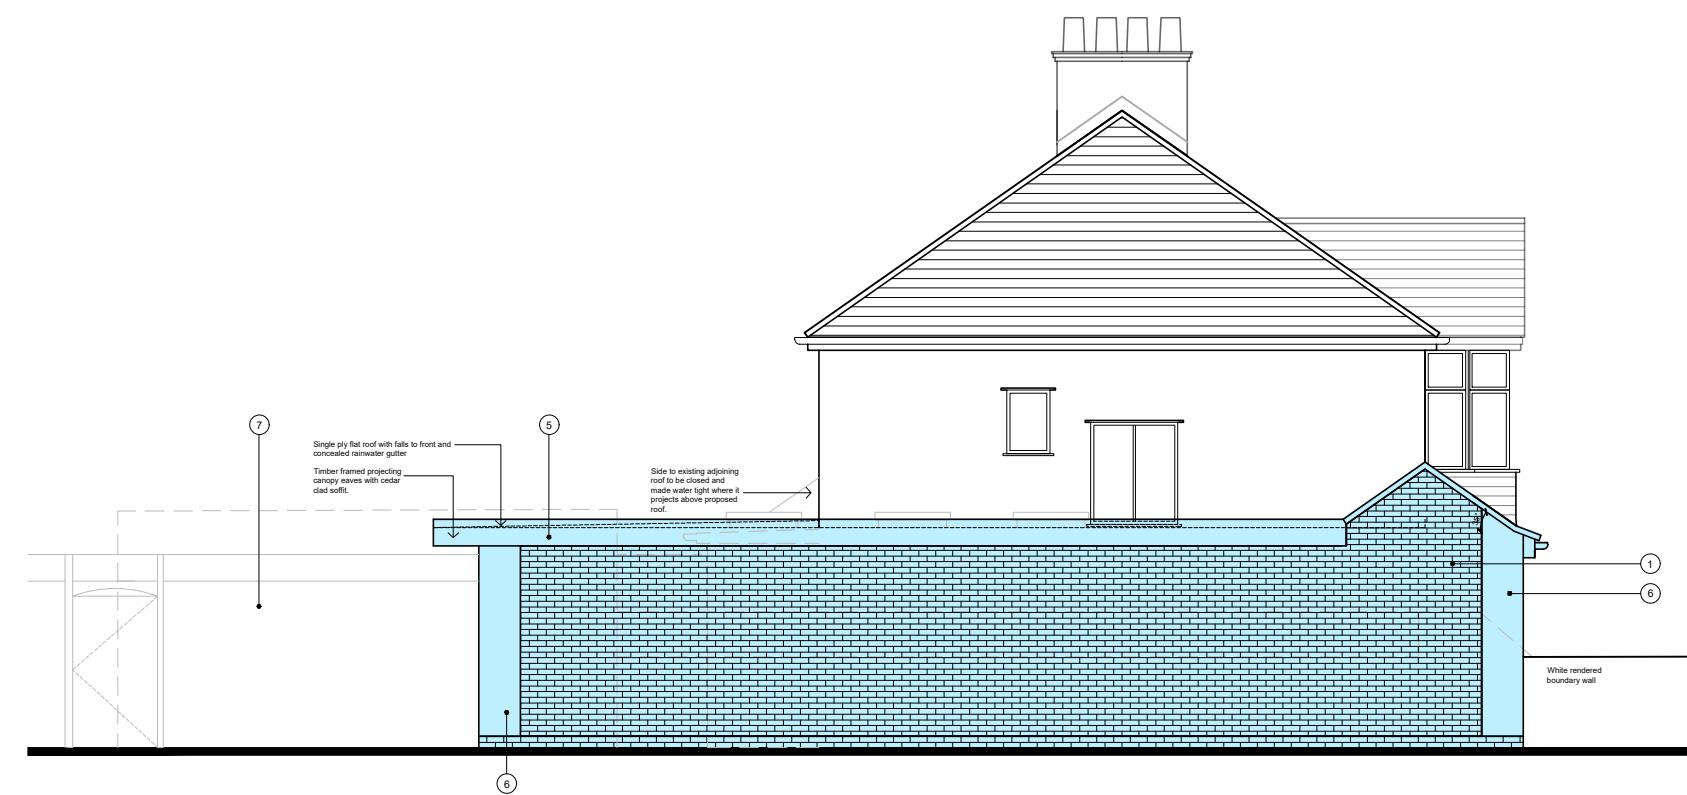

Side Elevation 1



Rear Elevation

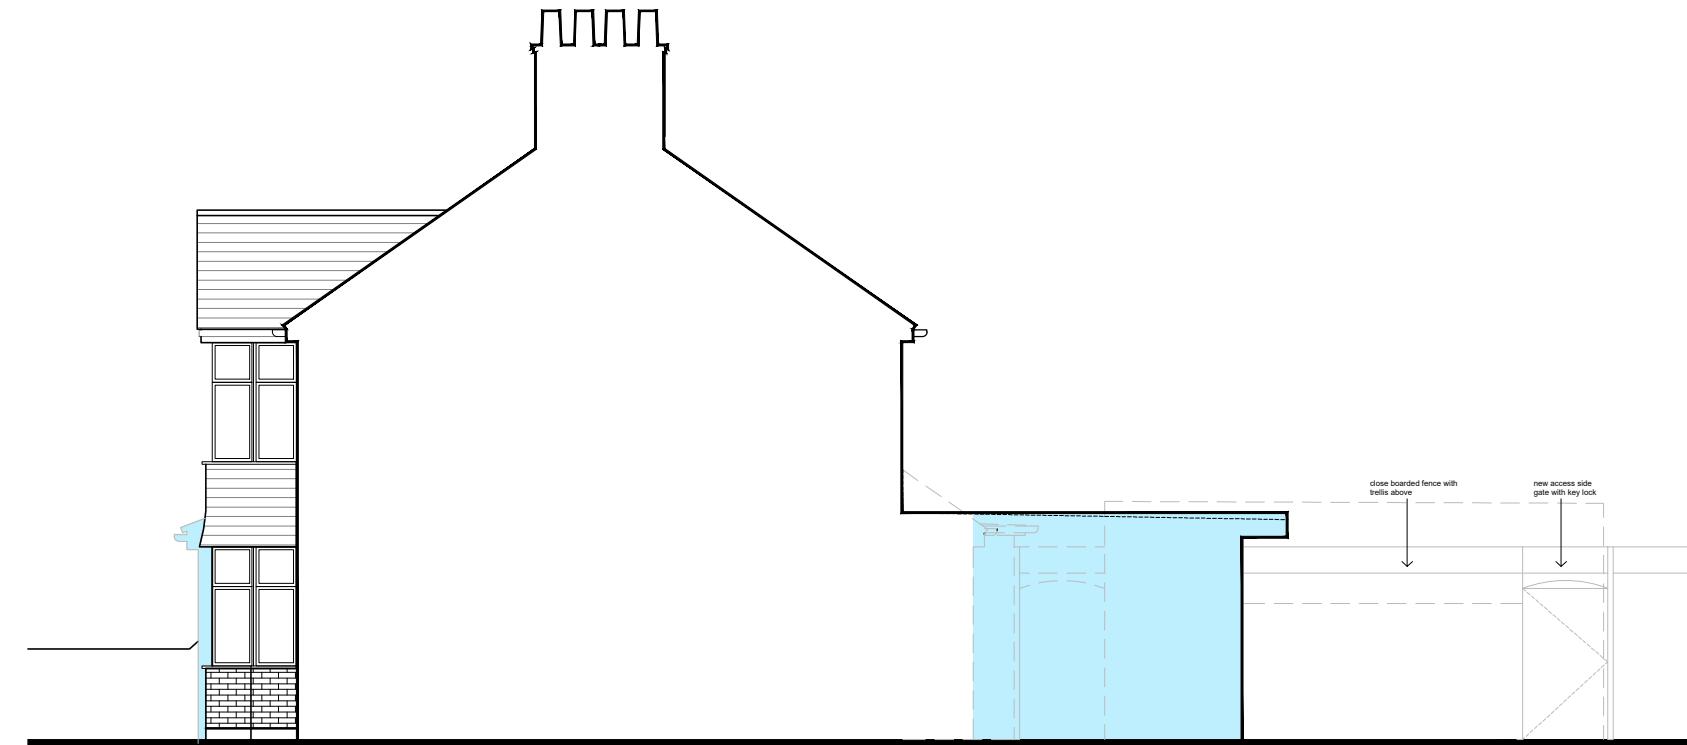

Side Elevation  
(attached to number 37)

Scale @ 1:100  
5m 4m 3m 2m 1m 0m

PLANNING

**Disclaimer**  
This drawing is for planning purposes only and should not be used for construction.  
DO NOT SCALE: is a print and must not be scaled from without reference being made to the accompanying scale bar. All dimensions of existing buildings to be omitted.  
It is the responsibility of the client and contractor to ensure this drawing is accurate and coordinated. Any discrepancies are to be reported to the designer immediately.  
This drawing remains the property of KETANMISTRYARCHITECTURE and should not be copied or reproduced in part or in full without express permission.

**KETANMISTRYARCHITECTURE**

t: 07903665985 e: ketanmistryarchitects@gmail.com

arb  
Architects  
Registration  
Board

CLIENT

Mr V Patel

PROJECT

Single Storey Rear and Side Extension  
to create GF bedroom and kitchen/diner  
35 Meadow Way  
Ruislip, HA4 8SY

DRAWING TITLE

Proposed Elevations

REV

A

DATE

11/06/2022

DESCRIPTION

Planning

Materials Schedule	
1	Facing Brick & Mortar - colour to match existing
2	Concrete roof tiles - colour to match existing
3	Black thin profile framed doors and windows
4	Black upvc rainwater goods to match existing
5	Black fascia deep profile upvc fascia
6	White textured render finish
7	Timber close boarded fence with trellis above

BOUNDARY LINE

DETAIL 1 - WEST ELEVATION  
BOUNDARY RELATIONSHIP

PL 104

A

CHECKED BY

0011