




Pre-Existing Ground Floor Plan
Scale 1:50

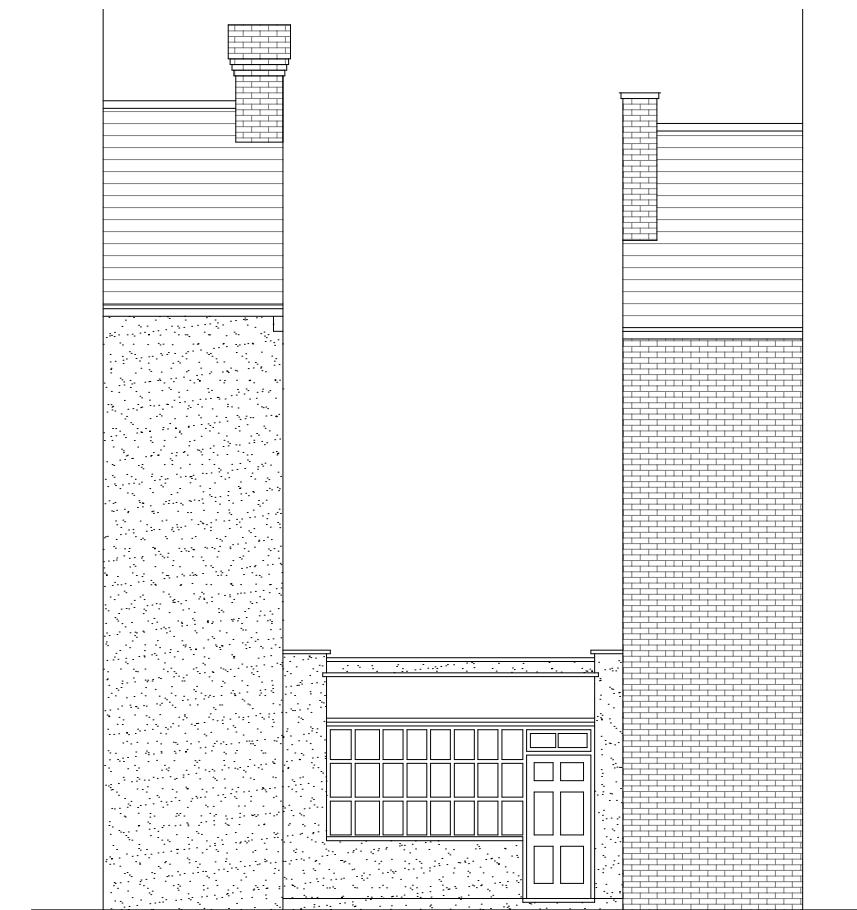


Pre-Existing Front Elevation
Scale 1:100

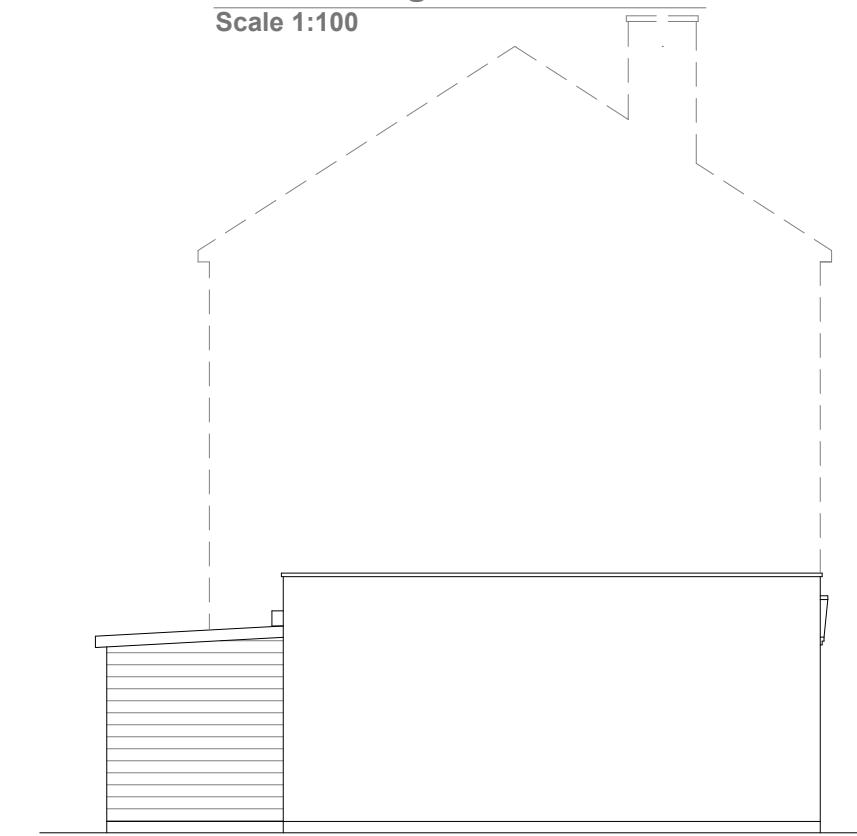

Pre-Existing Side Elevation
Scale 1:100

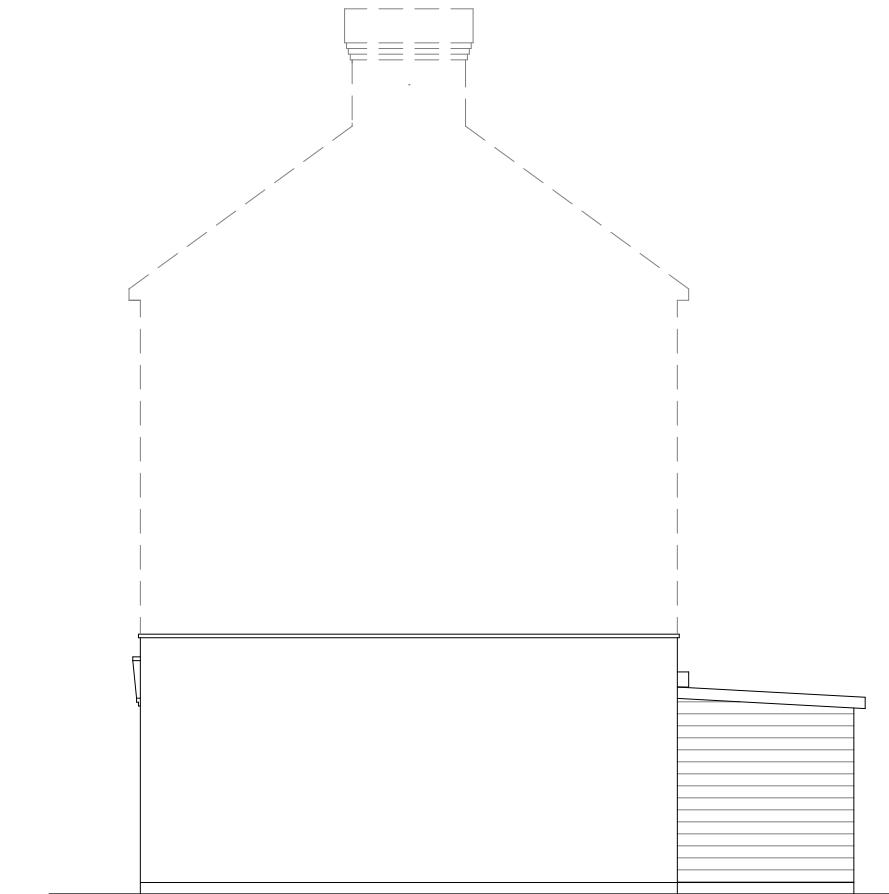

Pre-Existing Side Elevation
Scale 1:100

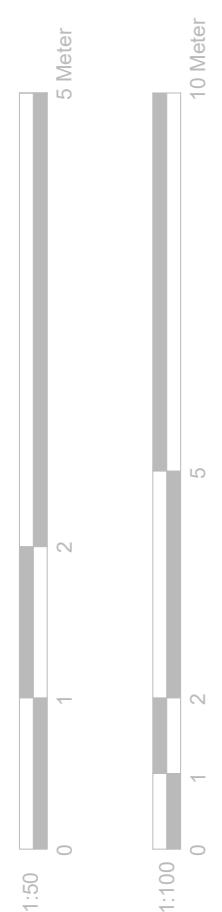

GENERAL NOTES:

1. ALL DIMENSIONS ARE IN MILLIMETER.
2. VERIFY ALL DIMENSIONS AND CONDITIONS BEFORE BUILDING OR STARTING CONSTRUCTION. NOTIFY THE DESIGNER IMMEDIATELY OF ANY DISCREPANCY OR VARIATION.
3. ALL WORK TO COMPLY WITH CURRENT BUILDING REGULATIONS AND CODES OF PRACTICE


Title:

Pre-Existing Floor Plan & Elevations

Site Address
12 High Street
Harefield
UB9 6BU

Scale: 1:50/100@A3
Date: 19/04/2024
Drawing No.: 2021/157 -01
Drawn By: FP


Revision Date:
e:mail - faluckpatel@yahoo.com
(M) +44 (0) 7871 466 254

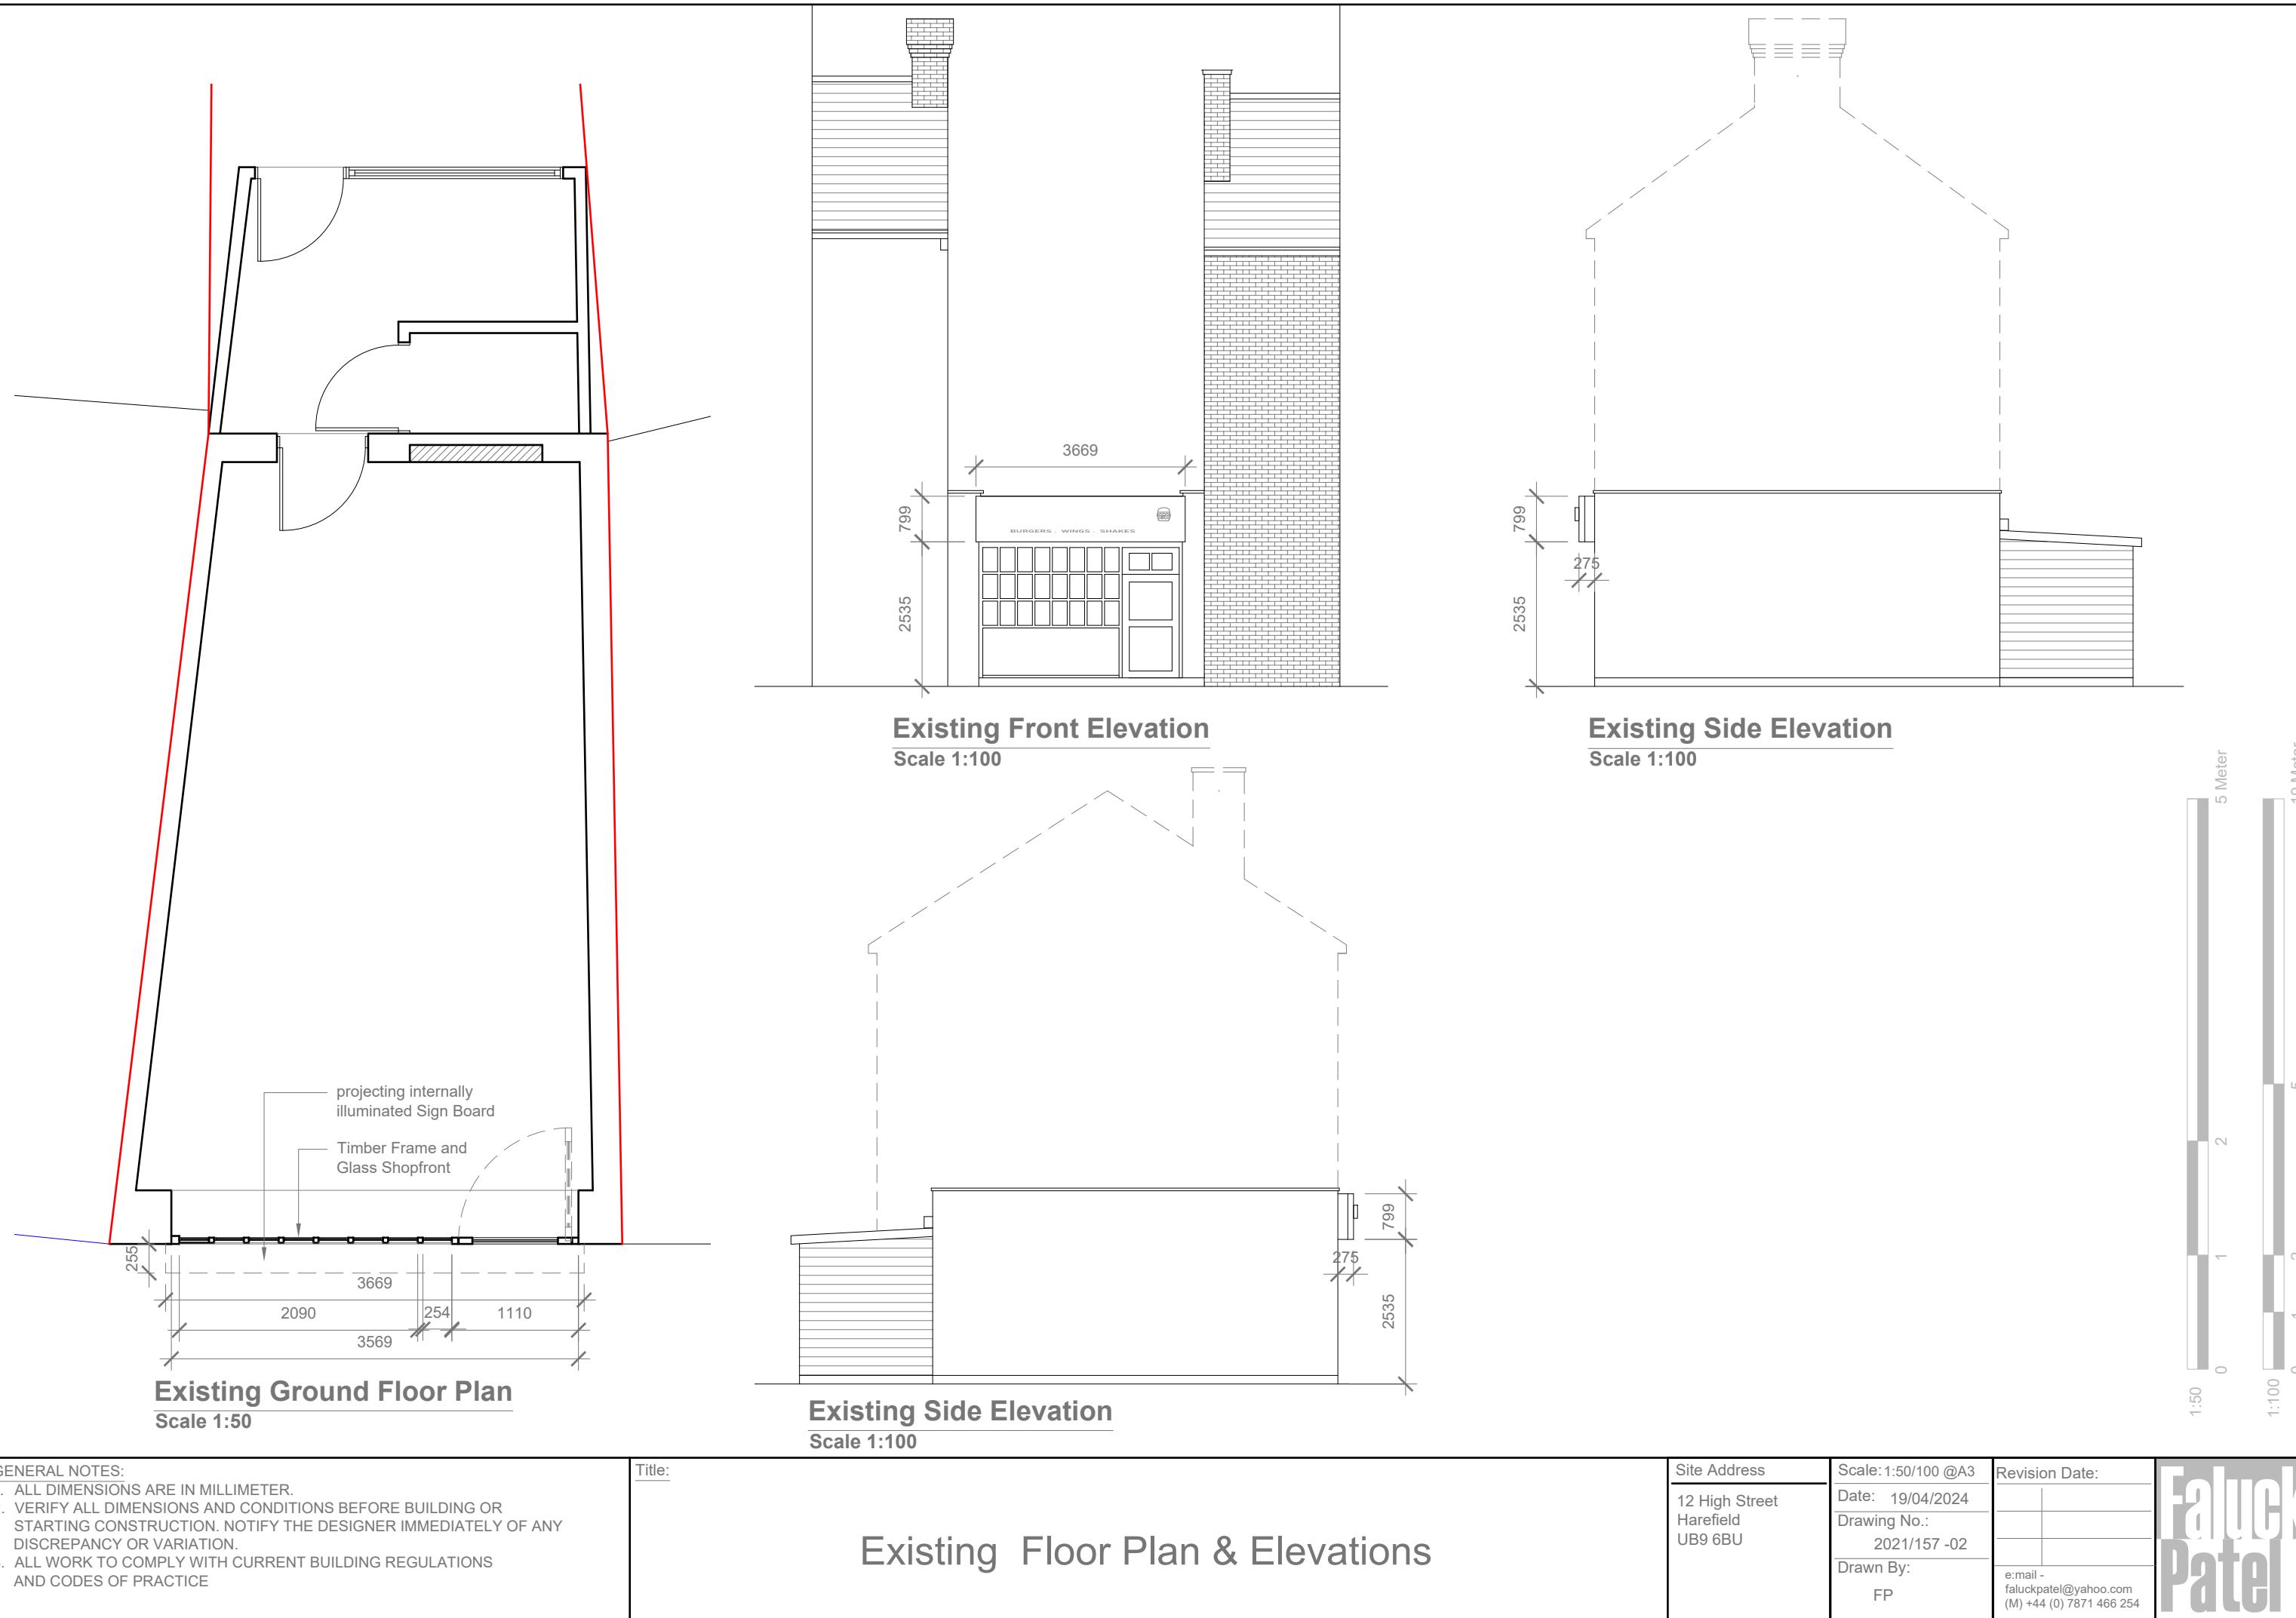



Pre-Existing Front Elevation

Scale 1:50

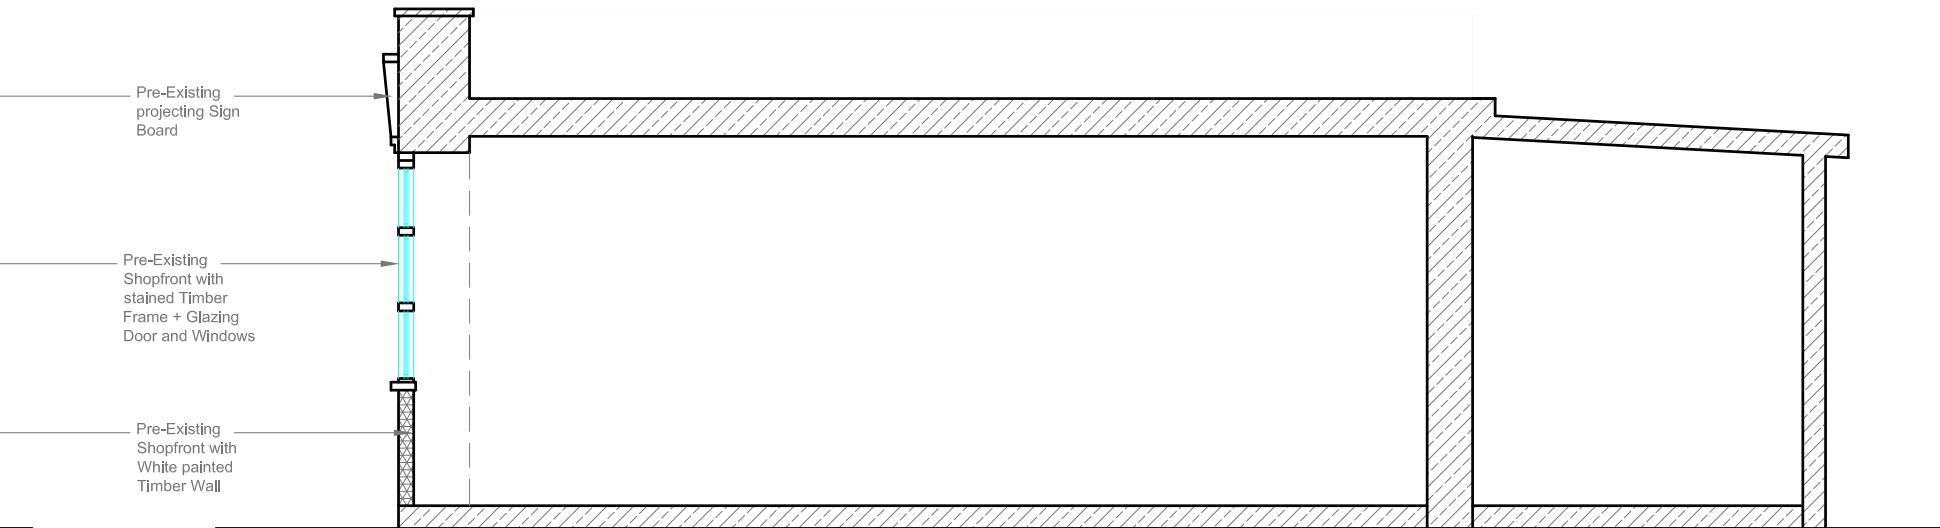


Pre-Existing Side Elevation(Sectional)

Scale 1:50



Proposed Front Elevation

Scale 1:50

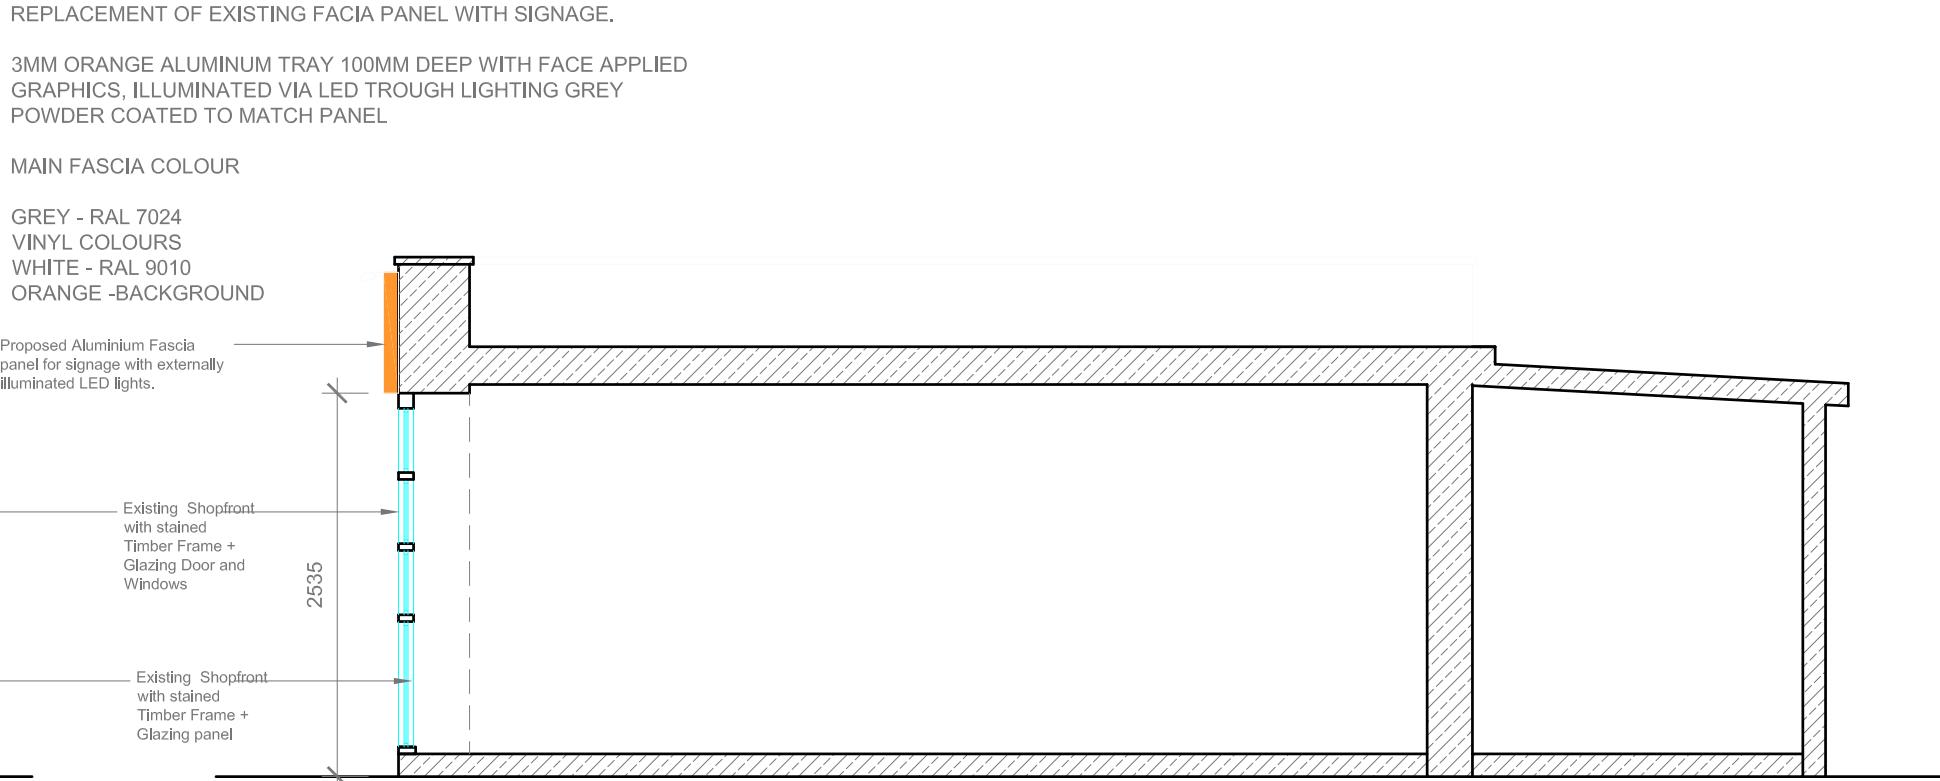

Proposed Side Elevation(Sectional)

Scale 1:50

5 Meter
2
1
0
1:50

GENERAL NOTES:
1. ALL DIMENSIONS ARE IN MILLIMETER.
2. VERIFY ALL DIMENSIONS AND CONDITIONS BEFORE BUILDING OR
STARTING CONSTRUCTION. NOTIFY THE DESIGNER IMMEDIATELY OF ANY
DISCREPANCY OR VARIATION.
3. ALL WORK TO COMPLY WITH CURRENT BUILDING REGULATIONS
AND CODES OF PRACTICE

Title:


Pre- Existing & Proposed Elevations

Site Address
12 High Street
Harefield
UB9 6BU

Scale: 1:50 @A3
Date: 19/04/2024
Drawing No.: 2021/157 -03
Drawn By:
FP
e:mail - faluckpatel@yahoo.com
(M) +44 (0) 7871 466 254

Revision Date:
A 10/07/2024
Drawing No.:
Drawn By:
FP

3669

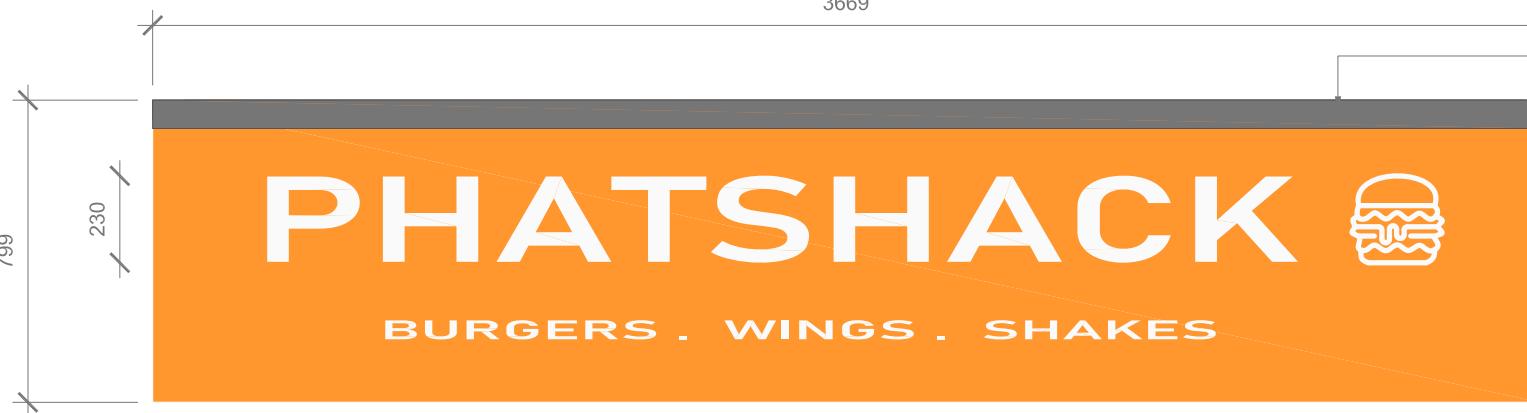

PROPOSED Facia Signage (Front Elevation)

Scale 1:20

REPLACEMENT OF EXISTING FACIA PANEL WITH SIGNAGE.

3MM ORANGE ALUMINUM TRAY 100MM DEEP WITH FACE APPLIED GRAPHICS,

MAIN FASCIA COLOUR - ORANGE
TEXT - WHITE

Pre-Existing Shop Front
No. 12 High Street



Pre-Existing Shop Front
No. 12 High Street



Existing Shop Front
No. 12 High Street



Existing Shop Front
No. 12 High Street



Existing Shop Front
No. 3 High Street



Existing Shop Front
No. 7a High Street


100

230

799

TRough LIGHTING ATTACHED TO TOP OF FASCIA PANEL WITH ANGLED BRACKET

LIGHT OUTPUT 5,100 LM
ILLUMINATION LEVEL 280 CD/M2
CONSUMPTION 6W PER FOOT RUN
COLOUR TEMPERATURE 5500-6500 IC
RENDERING INDEX RA-72.5

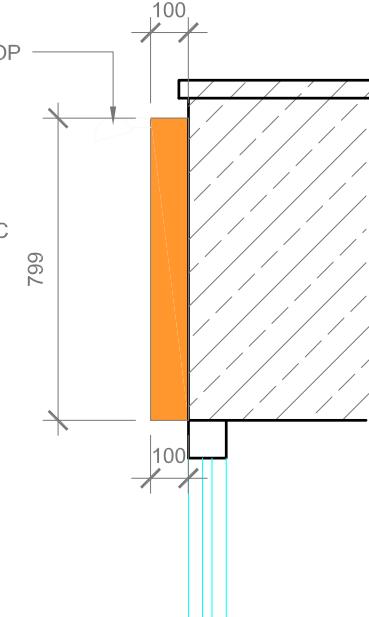

REPLACEMENT OF EXISTING FACIA PANEL WITH SIGNAGE.

3MM ORANGE ALUMINUM TRAY 100MM DEEP WITH FACE APPLIED GRAPHICS, ILLUMINATED VIA LED TROUGH LIGHTING GREY POWDER COATED TO MATCH PANEL

MAIN FASCIA COLOUR

GREY - RAL 7024
VINYL COLOURS
WHITE - RAL 9010
ORANGE -BACKGROUND

5 Meter

2

1

0

1:50

Proposed Facia Signage (Side Elevation)

Scale 1:20

GENERAL NOTES:
1. ALL DIMENSIONS ARE IN MILLIMETER.
2. VERIFY ALL DIMENSIONS AND CONDITIONS BEFORE BUILDING OR STARTING CONSTRUCTION. NOTIFY THE DESIGNER IMMEDIATELY OF ANY DISCREPANCY OR VARIATION.
3. ALL WORK TO COMPLY WITH CURRENT BUILDING REGULATIONS AND CODES OF PRACTICE

Title:

Pre- Existing& Proposed Facia Signage & Photos

Site Address
12 High Street
Harewood
UB9 6BU

Scale: 1:20 @A3
Date: 19/04/2024
Drawing No.: 2021/157 -04
Drawn By:

Revision Date:
A 10/07/2024
e-mail - faluckpatel@yahoo.com
(M) +44 (0) 7871 466 254