




Pre-Existing Ground Floor Plan
Scale 1:50

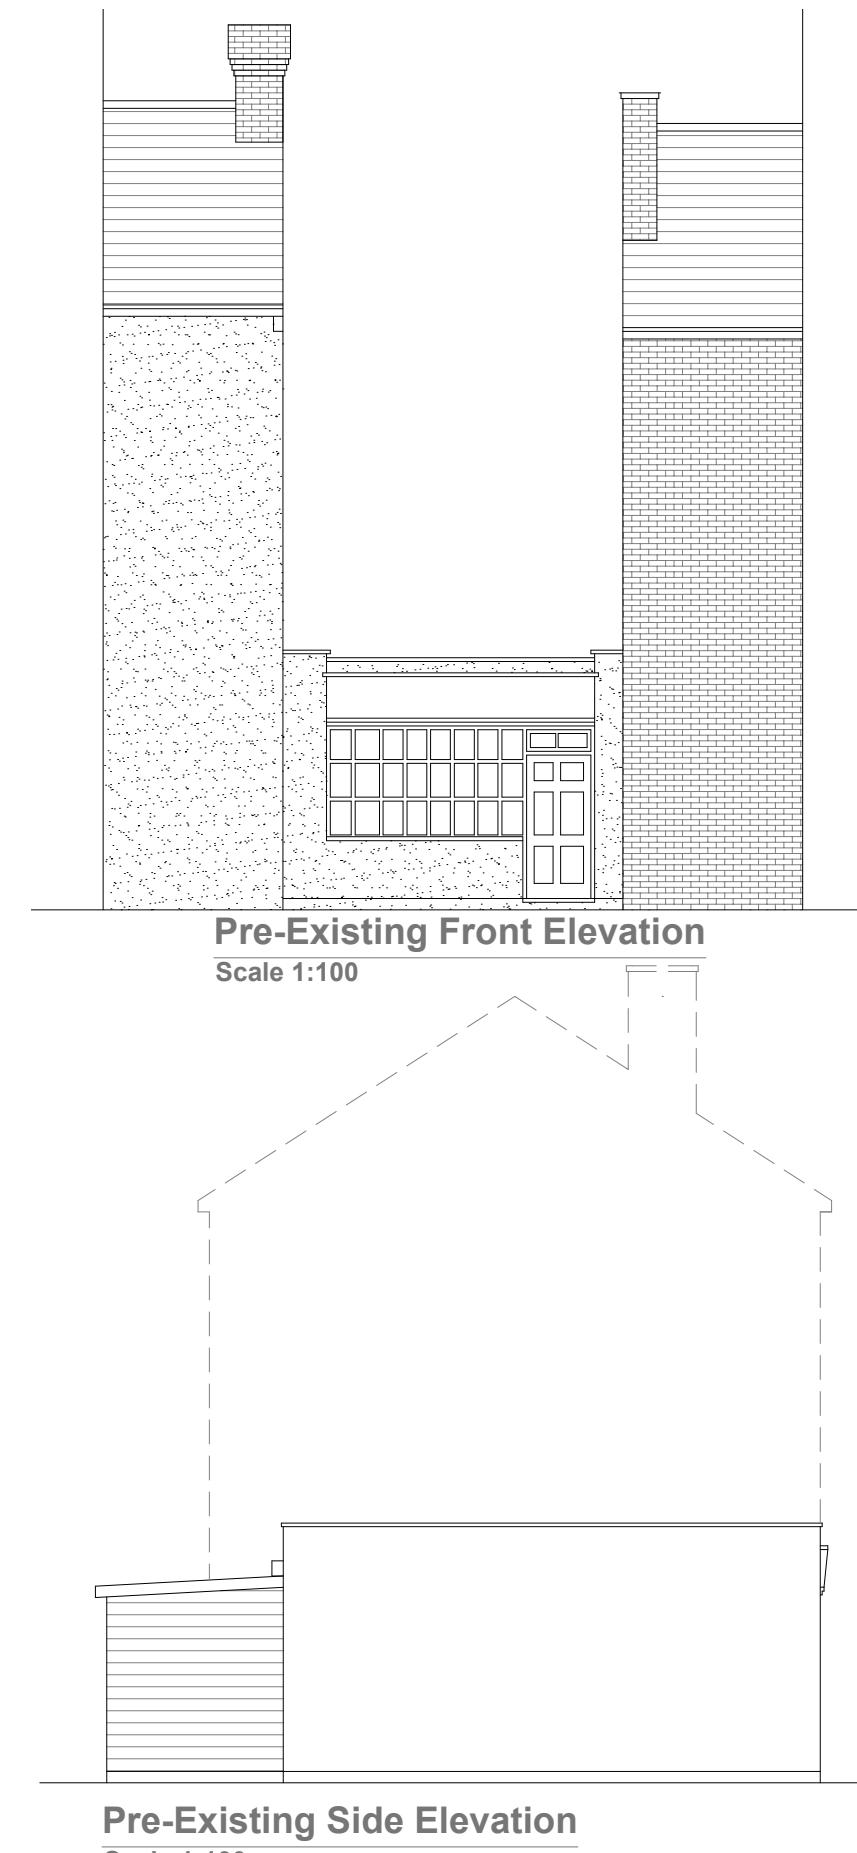

Pre-Existing Front Elevation
Scale 1:100

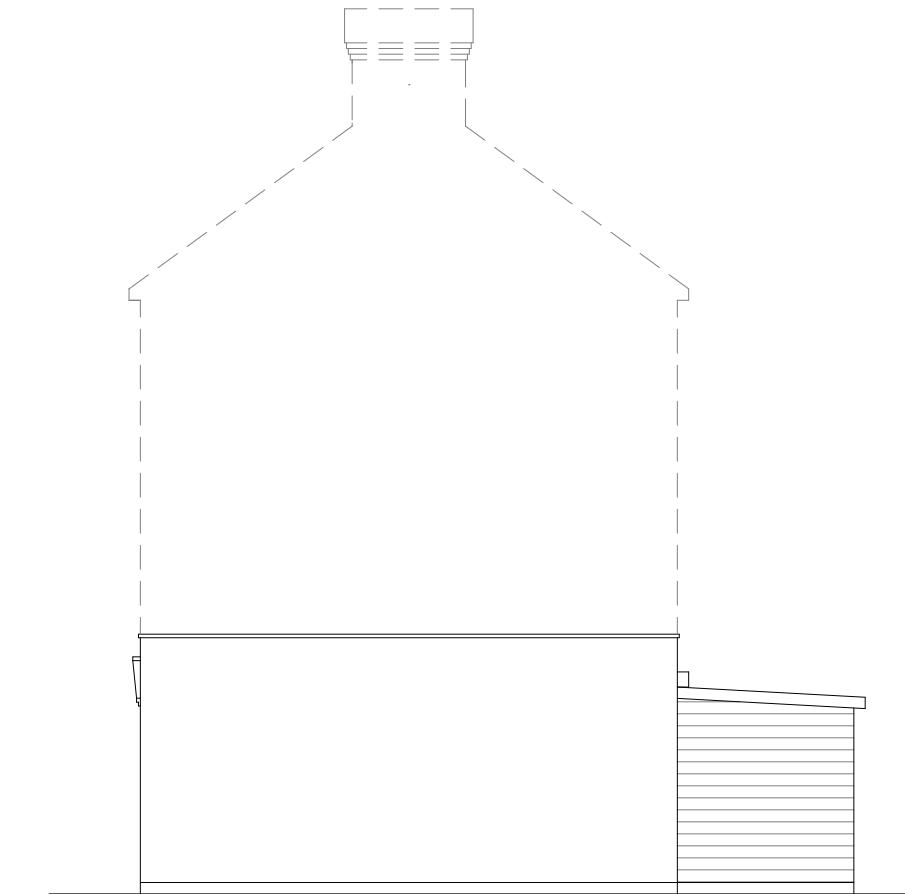

Pre-Existing Side Elevation
Scale 1:100

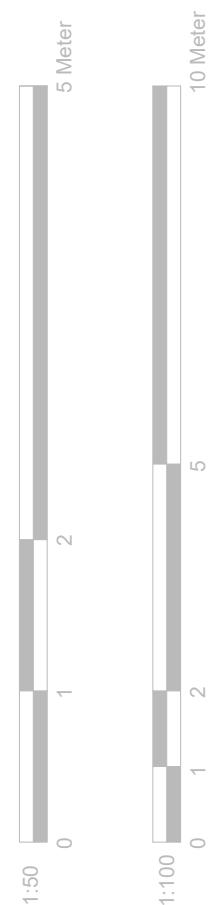


GENERAL NOTES:
1. ALL DIMENSIONS ARE IN MILLIMETER.
2. VERIFY ALL DIMENSIONS AND CONDITIONS BEFORE BUILDING OR
STARTING CONSTRUCTION. NOTIFY THE DESIGNER IMMEDIATELY OF ANY
DISCREPANCY OR VARIATION.
3. ALL WORK TO COMPLY WITH CURRENT BUILDING REGULATIONS
AND CODES OF PRACTICE

Title:

Pre-Existing Floor Plan & Elevations

Site Address	Scale: 1:50/100@A3	Revision Date:
12 High Street Harefield UB9 6BU	Date: 19/04/2024	
	Drawing No.: 2021/157 -01	
	Drawn By: FP	
	e:mail - faluckpatel@yahoo.com (M) +44 (0) 7871 466 254	


**Faluck
Patel**

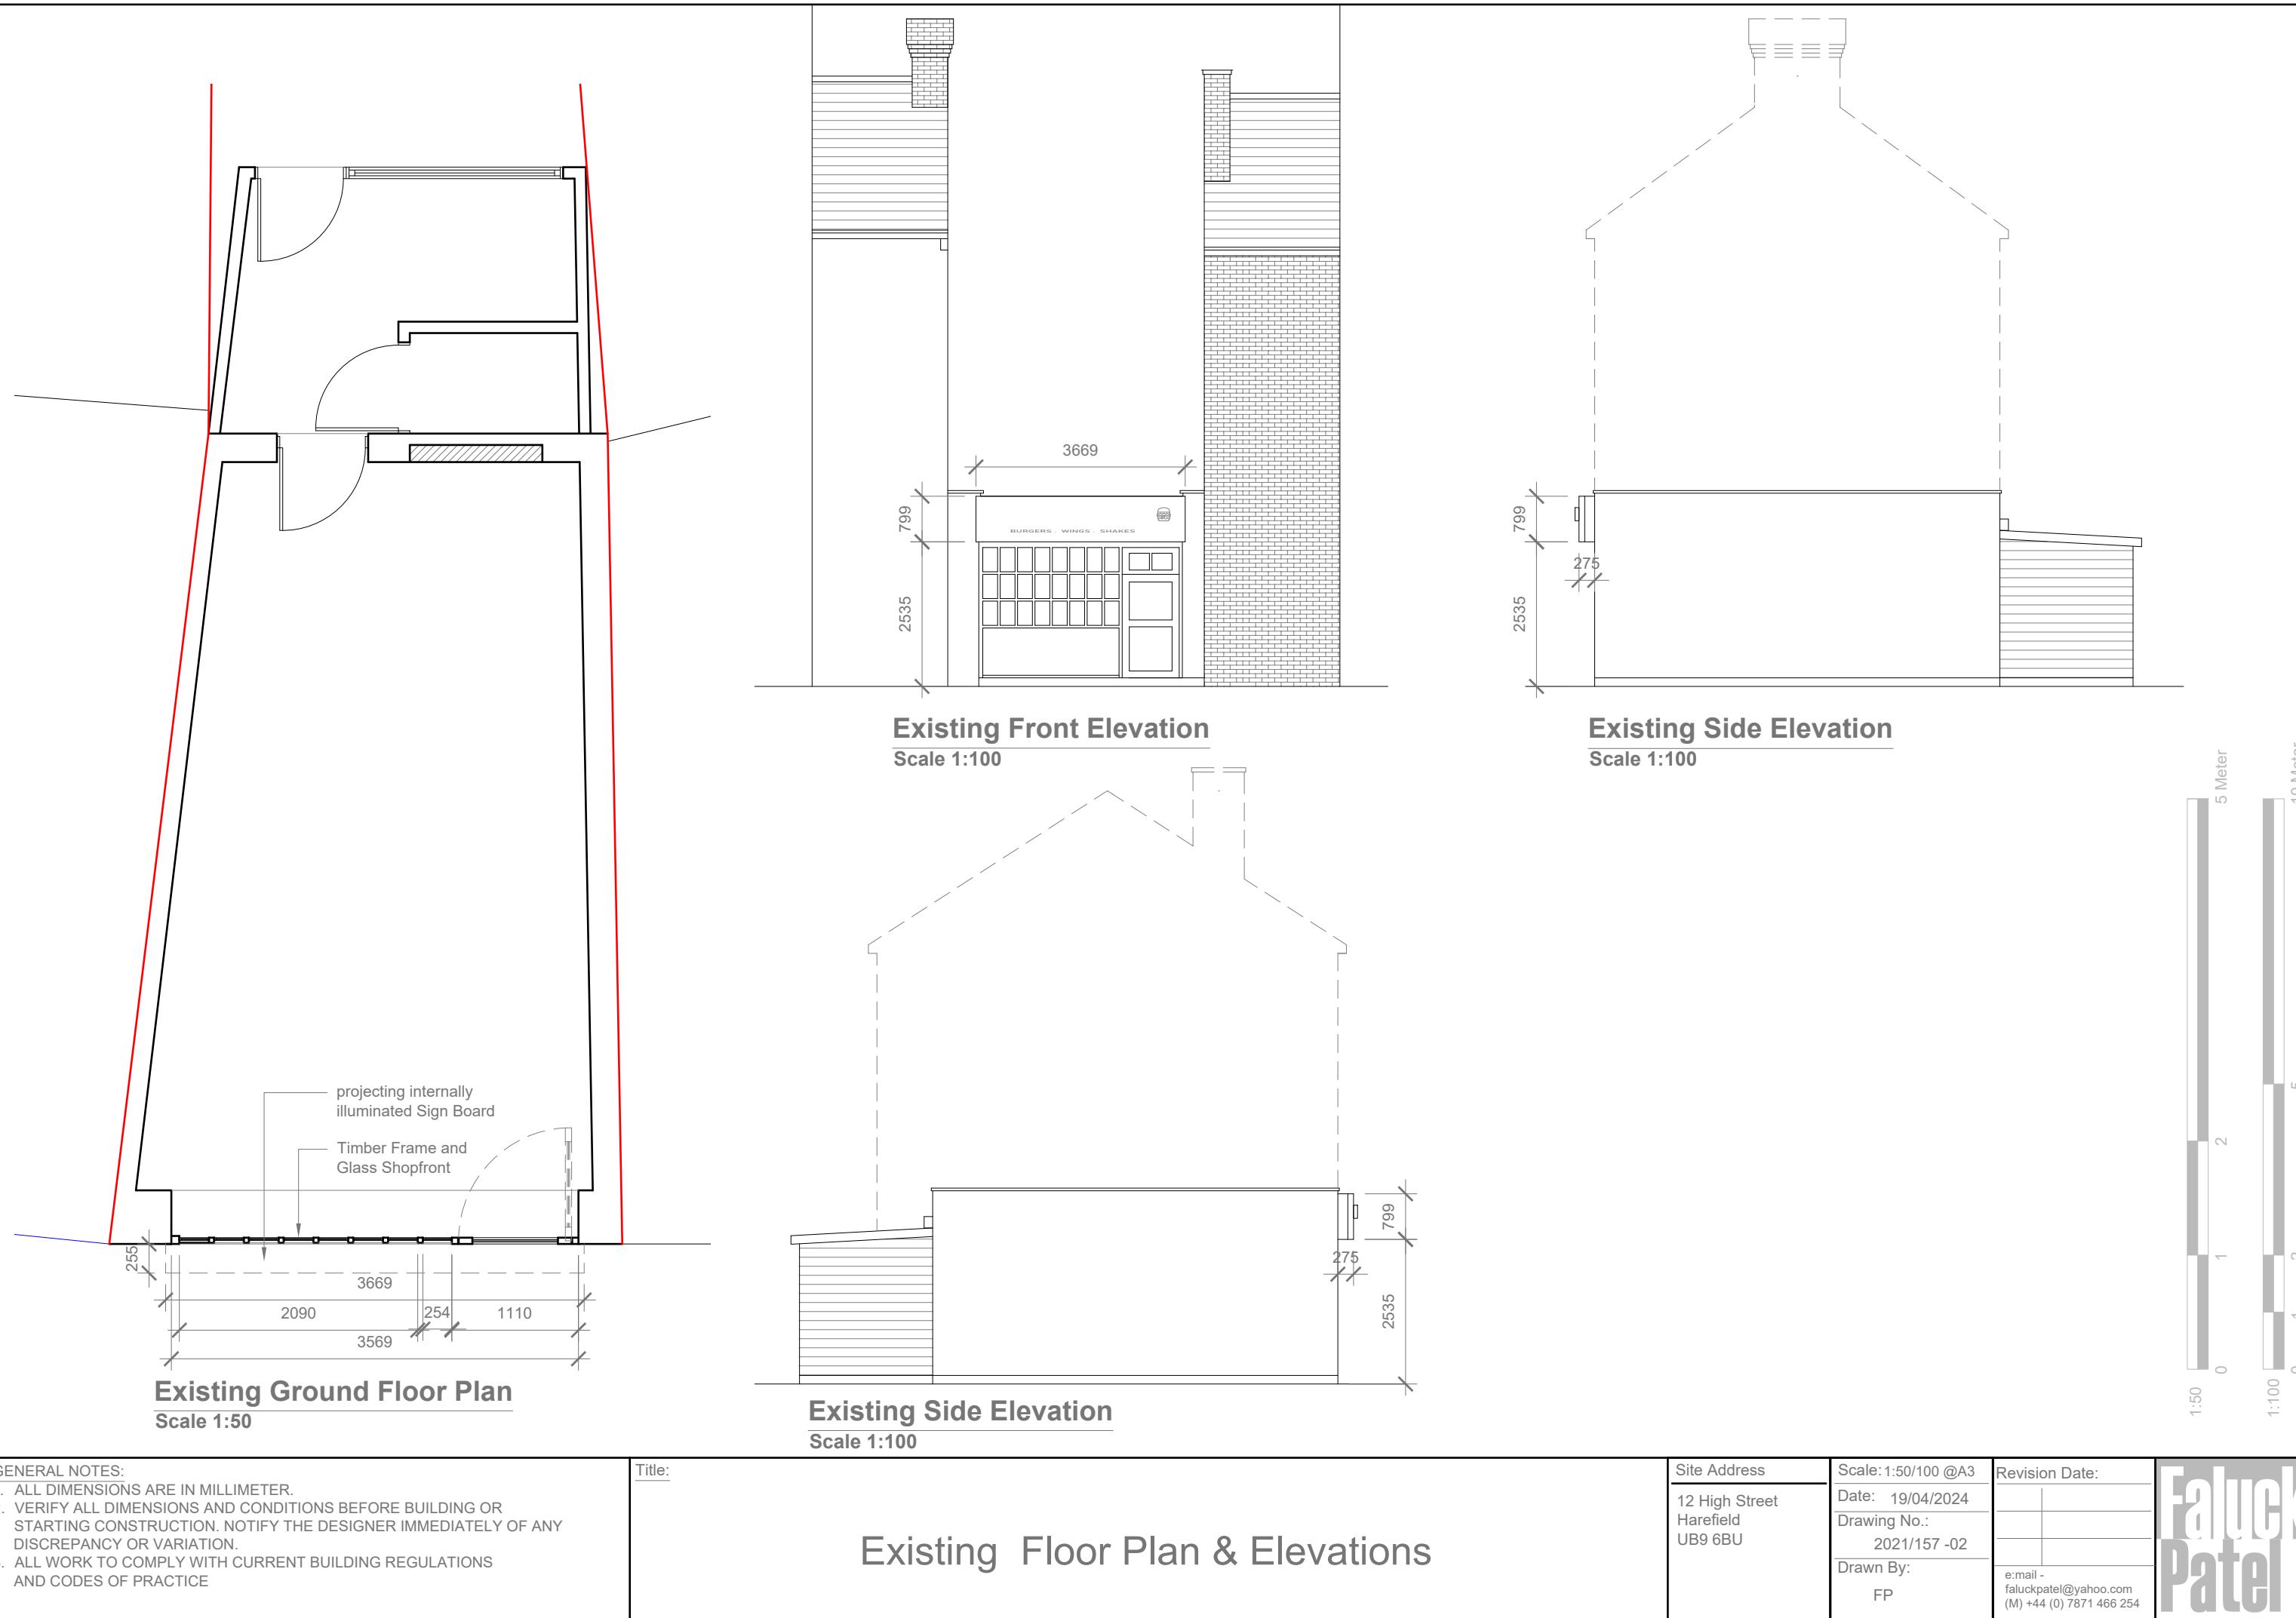



Pre-Existing Front Elevation

Scale 1:50

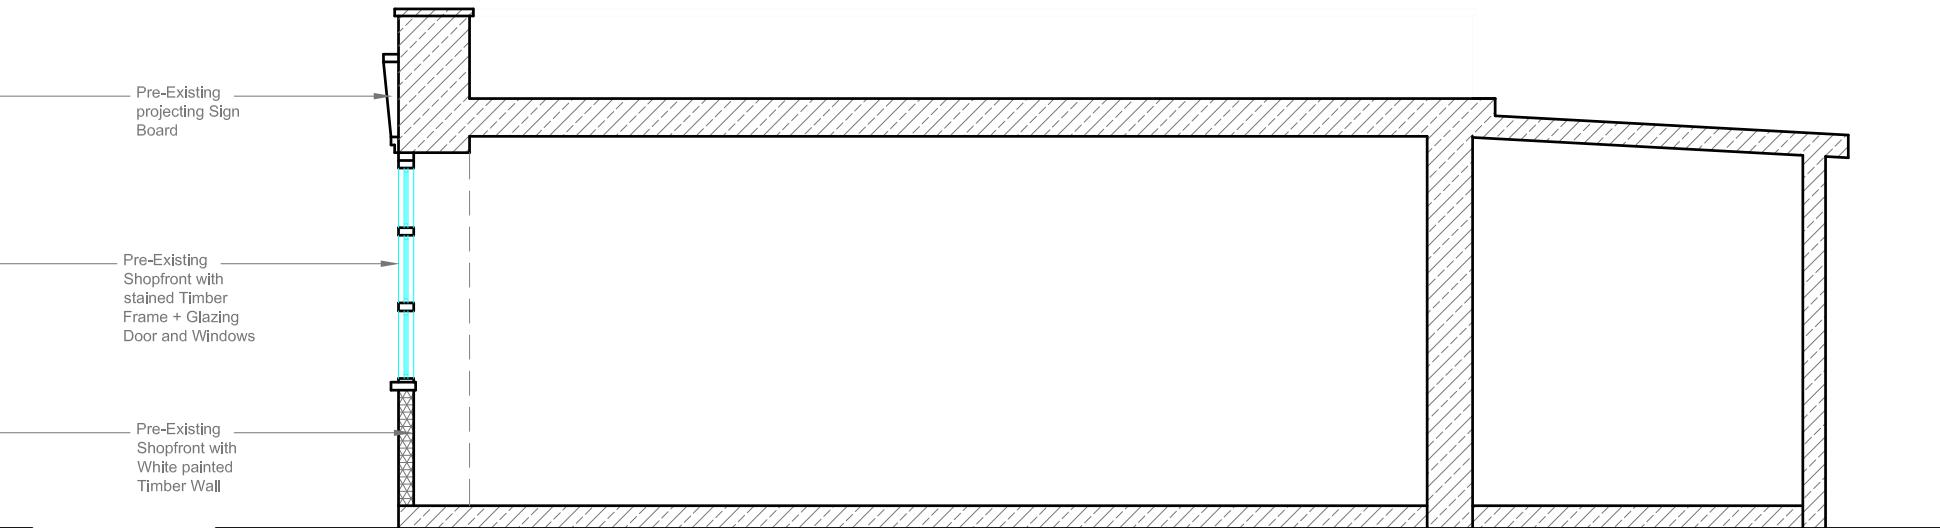


Pre-Existing Side Elevation(Sectional)

Scale 1:50



Proposed Front Elevation

Scale 1:50

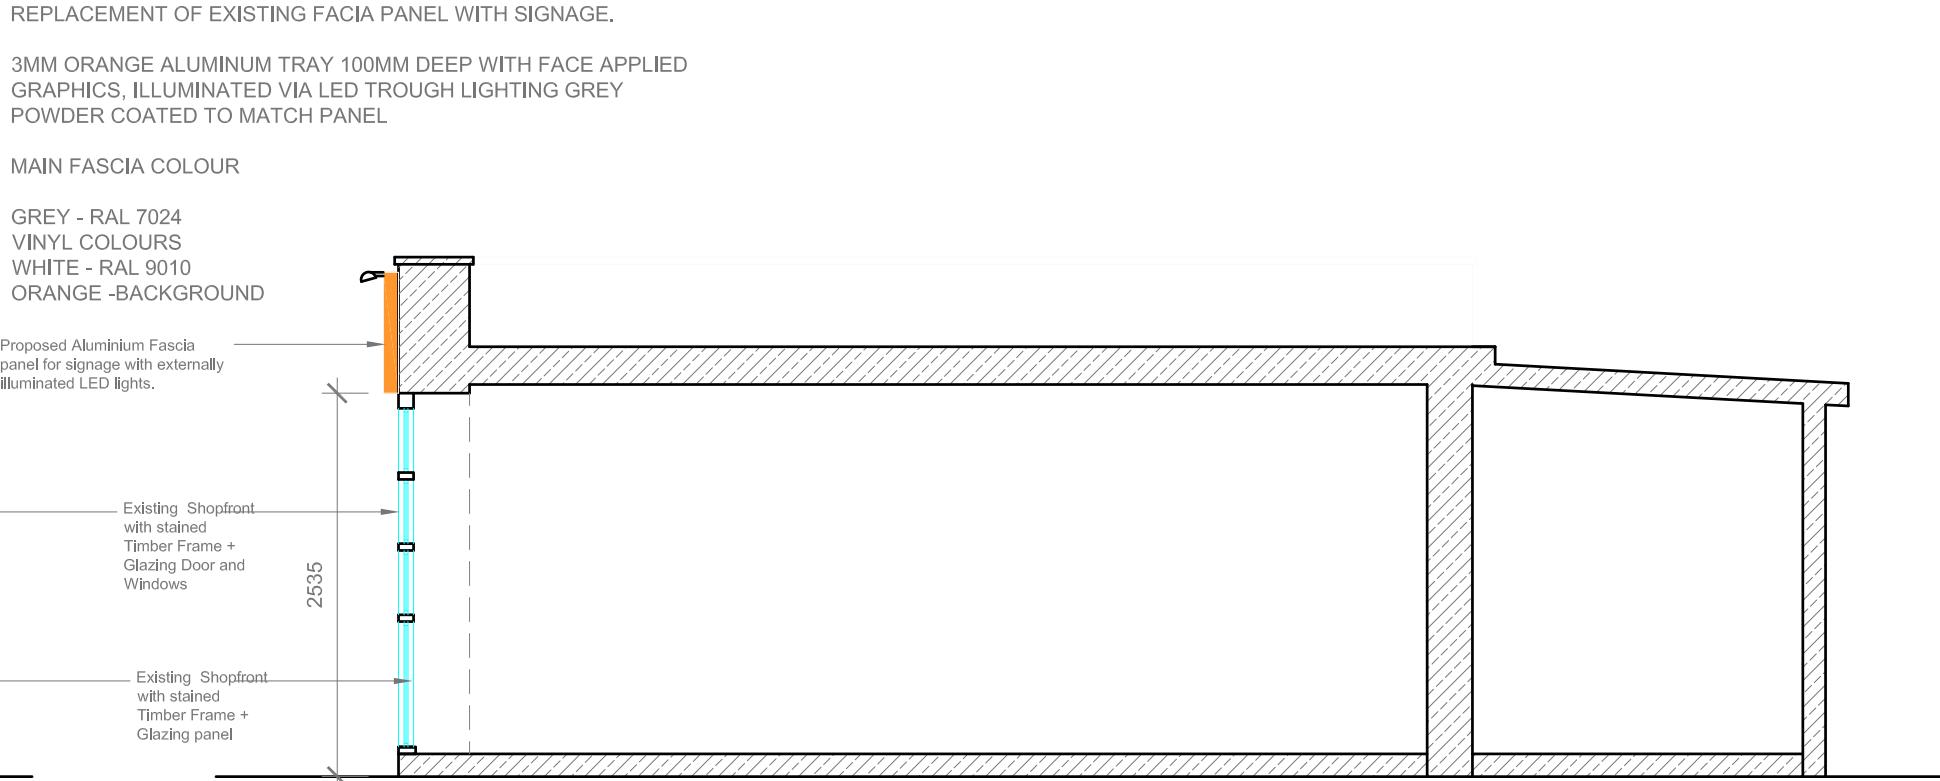

Proposed Side Elevation(Sectional)

Scale 1:50

5 Meter
2
1
0
1:50

GENERAL NOTES:
1. ALL DIMENSIONS ARE IN MILLIMETER.
2. VERIFY ALL DIMENSIONS AND CONDITIONS BEFORE BUILDING OR
STARTING CONSTRUCTION. NOTIFY THE DESIGNER IMMEDIATELY OF ANY
DISCREPANCY OR VARIATION.
3. ALL WORK TO COMPLY WITH CURRENT BUILDING REGULATIONS
AND CODES OF PRACTICE

Title:


Pre- Existing & Proposed Elevations

Site Address
12 High Street
Harefield
UB9 6BU

Scale: 1:50 @A3
Date: 19/04/2024
Drawing No.: 2021/157 -03
Drawn By:
FP
e:mail - faluckpatel@yahoo.com
(M) +44 (0) 7871 466 254

Revision Date:
A 10/07/2024
Drawing No.:
Drawn By:
FP

Faluck
Patel

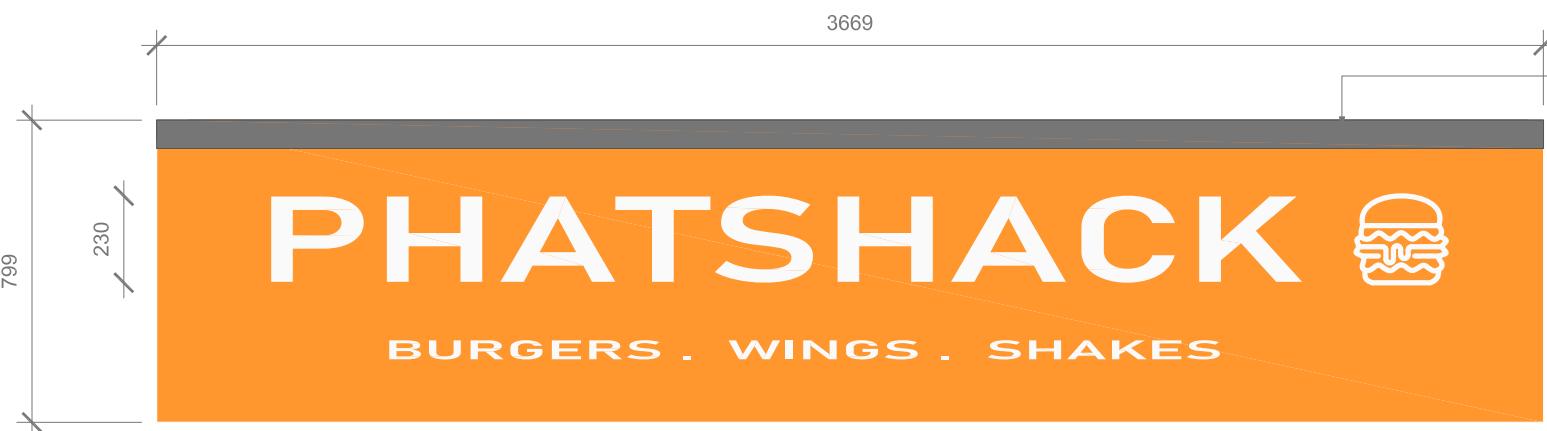

PROPOSED Facia Signage (Front Elevation)

Scale 1:20

REPLACEMENT OF EXISTING FACIA PANEL WITH SIGNAGE.

3MM ORANGE ALUMINUM TRAY 100MM DEEP WITH FACE APPLIED GRAPHICS,

MAIN FASCIA COLOUR - ORANGE
TEXT - WHITE



Pre-Existing Shop Front

No. 12 High Street



Pre-Existing Shop Front

No. 12 High Street



Existing Shop Front

No. 12 High Street




Existing Shop Front
No. 12 High Street



Existing Shop Front
No. 3 High Street



Existing Shop Front
No. 7a High Street

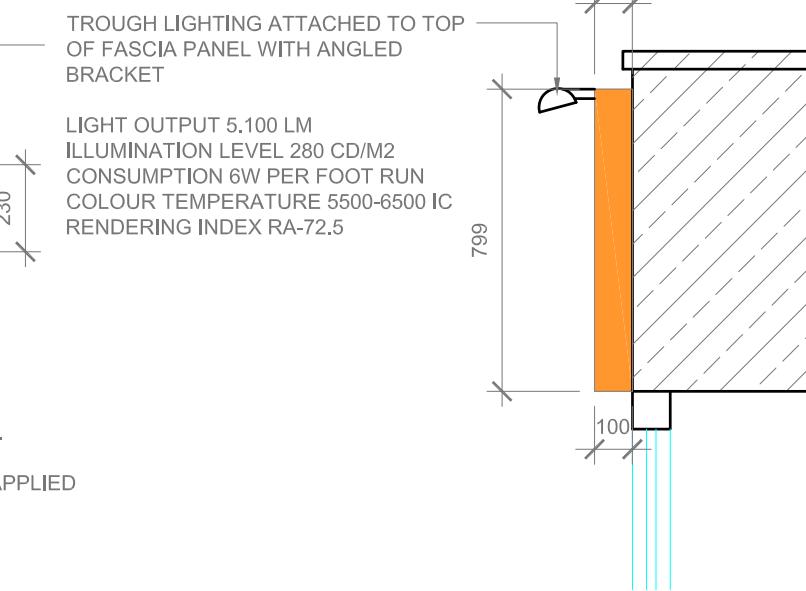

REPLACEMENT OF EXISTING FACIA PANEL WITH SIGNAGE.

3MM ORANGE ALUMINUM TRAY 100MM DEEP WITH FACE APPLIED GRAPHICS, ILLUMINATED VIA LED TROUGH LIGHTING GREY POWDER COATED TO MATCH PANEL

MAIN FASCIA COLOUR

GREY - RAL 7024
VINYL COLOURS
WHITE - RAL 9010
ORANGE -BACKGROUND

5 Meter
2
1
0

Proposed Facia Signage
(Side Elevation)

Scale 1:20

GENERAL NOTES:
1. ALL DIMENSIONS ARE IN MILLIMETER.
2. VERIFY ALL DIMENSIONS AND CONDITIONS BEFORE BUILDING OR STARTING CONSTRUCTION. NOTIFY THE DESIGNER IMMEDIATELY OF ANY DISCREPANCY OR VARIATION.
3. ALL WORK TO COMPLY WITH CURRENT BUILDING REGULATIONS AND CODES OF PRACTICE

Title:

Pre- Existing& Proposed Facia Signage & Photos

Site Address

12 High Street
Harewood
UB9 6BU

Scale: 1:20 @A3

Date: 19/04/2024
Drawing No.: 2021/157 -04

Revision Date:

A 10/07/2024

Drawn By:
FP
e-mail - faluckpatel@yahoo.com
(M) +44 (0) 7871 466 254