


Pre - Existing Front Elevation

Scale 1:100



Pre - Existing Side Elevation


Scale 1:100

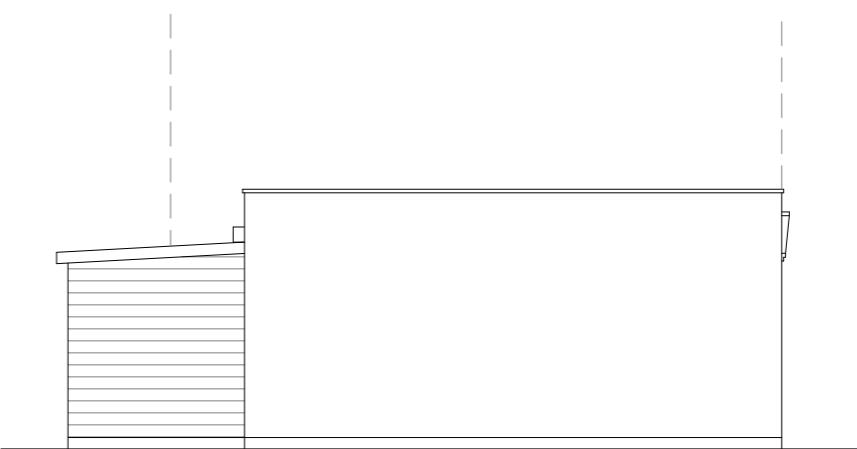

Pre- Existing Floor Plan & Elevations

Title:

Faluck Patel

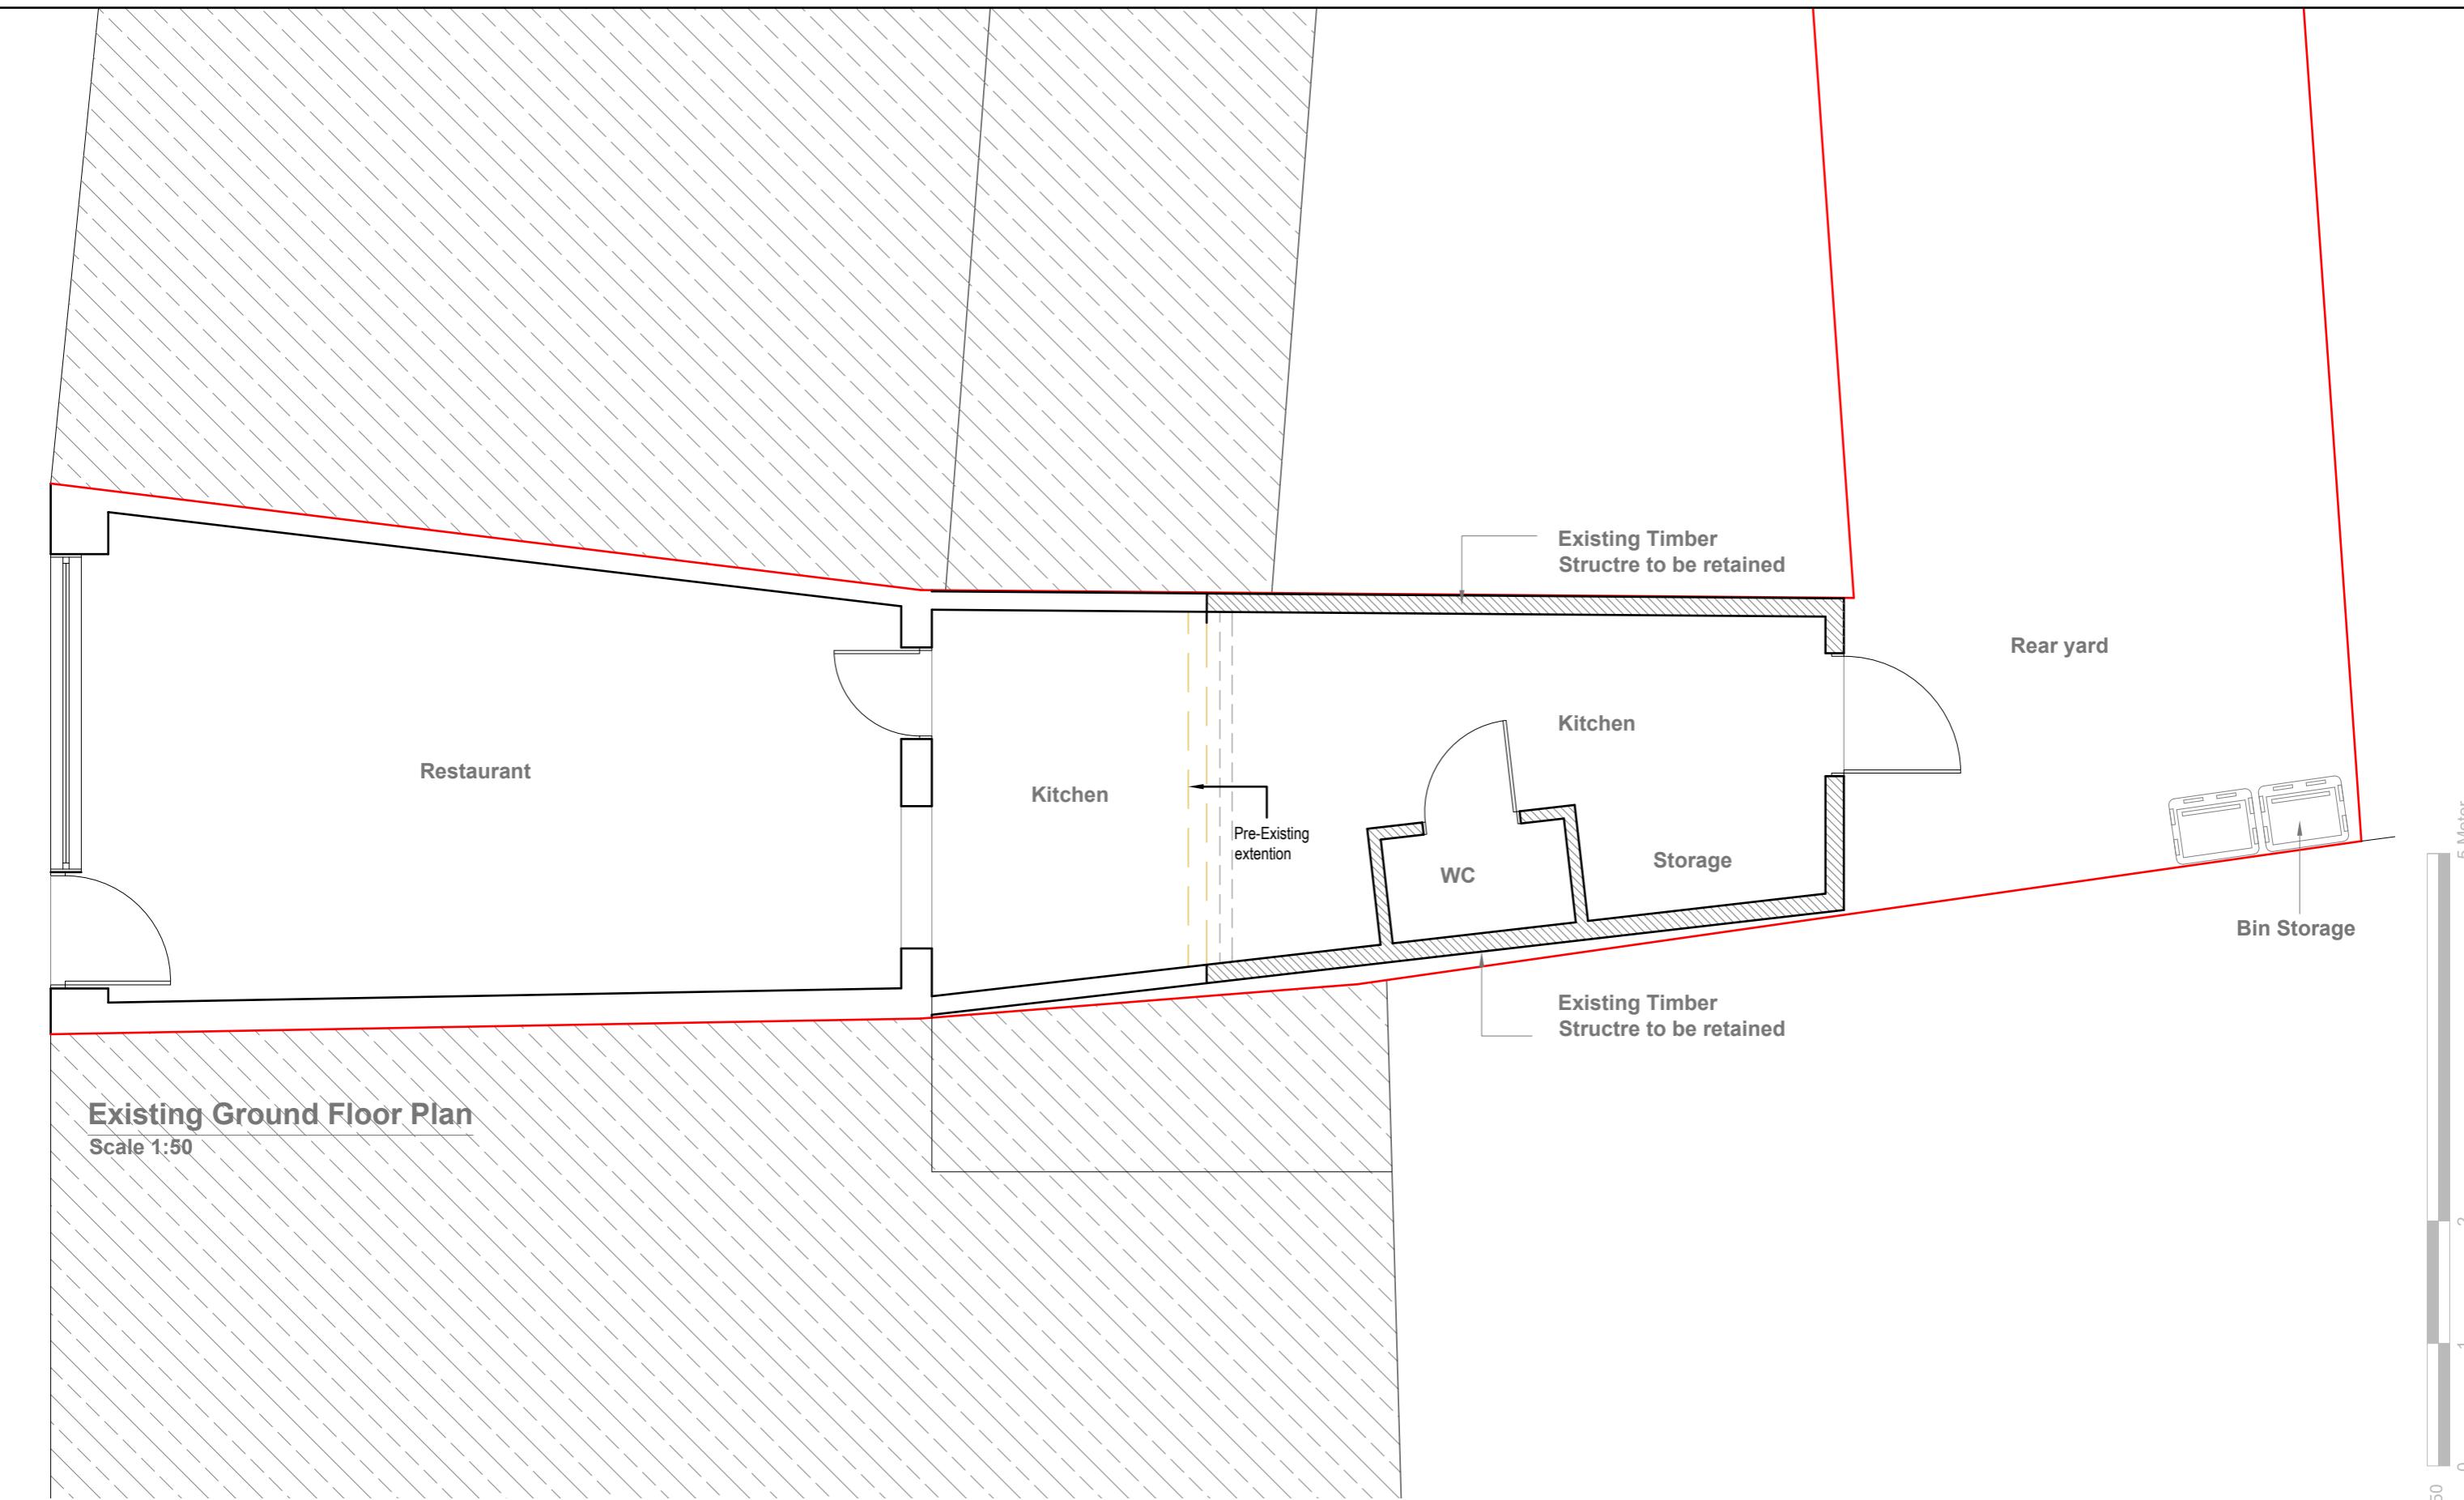

GENERAL NOTES:
 1. ALL DIMENSIONS ARE IN MILLIMETER.
 2. VERIFY ALL DIMENSIONS AND CONDITIONS BEFORE BUILDING OR
 STARTING CONSTRUCTION. NOTIFY THE DESIGNER IMMEDIATELY OF ANY
 DISCREPANCY OR VARIATION.
 3. ALL WORK TO COMPLY WITH CURRENT BUILDING REGULATIONS
 AND CODES OF PRACTICE

Title:


Existing Ground Floor Plan

Site Address
12 High Street
Harewood
UB9 6BU

Scale: 1:50 @A3
Date: 13/05/2024
Drawing No.: 2021/157 -02
Drawn By: FP


Revision Date:
e:mail - faluckpatel@yahoo.com
(M) +44 (0) 7871 466 254

Faluck Patel

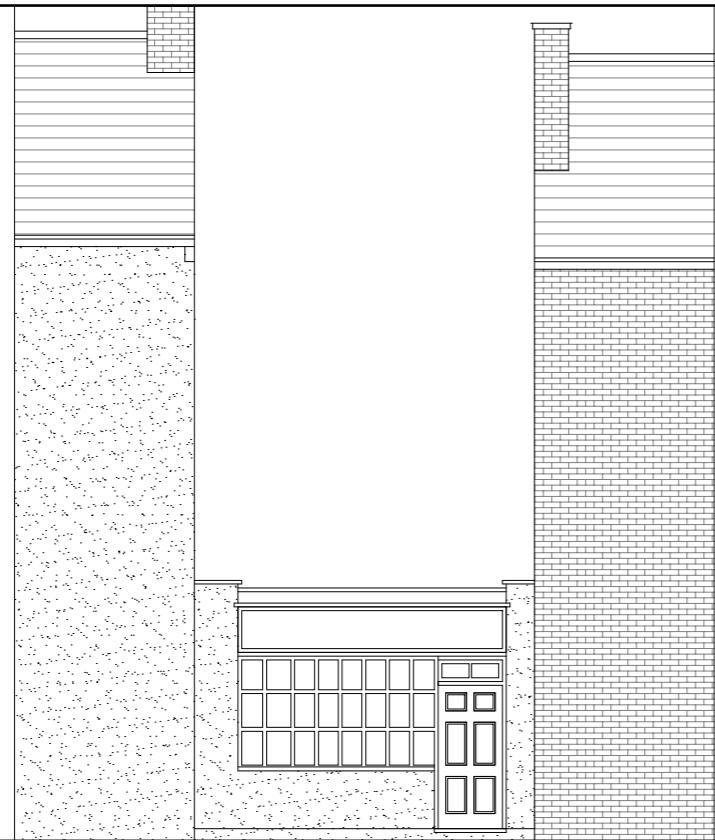


Existing Front Elevation

Scale 1:100

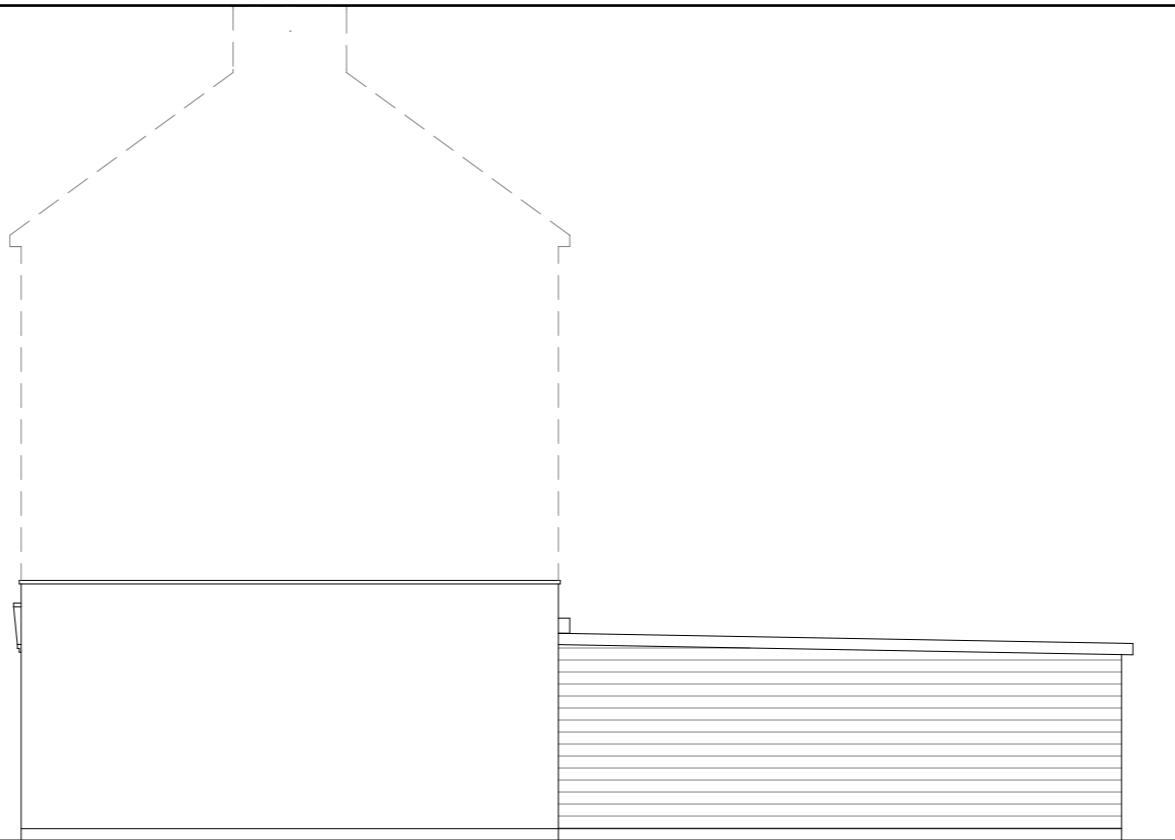


Existing Side Elevation

Scale 1:100

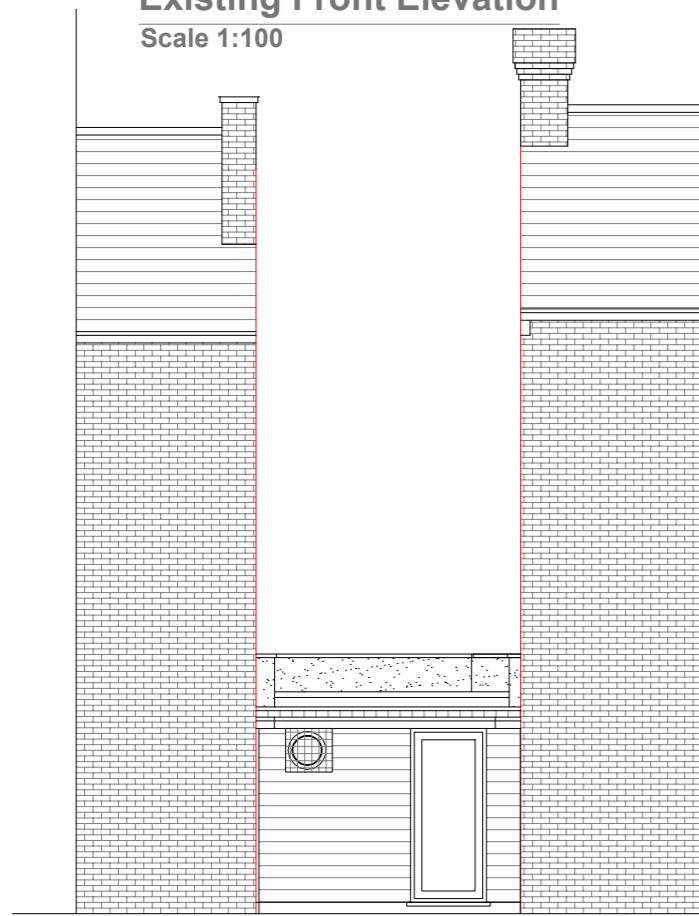

Existing Rear Elevation

Scale 1:100

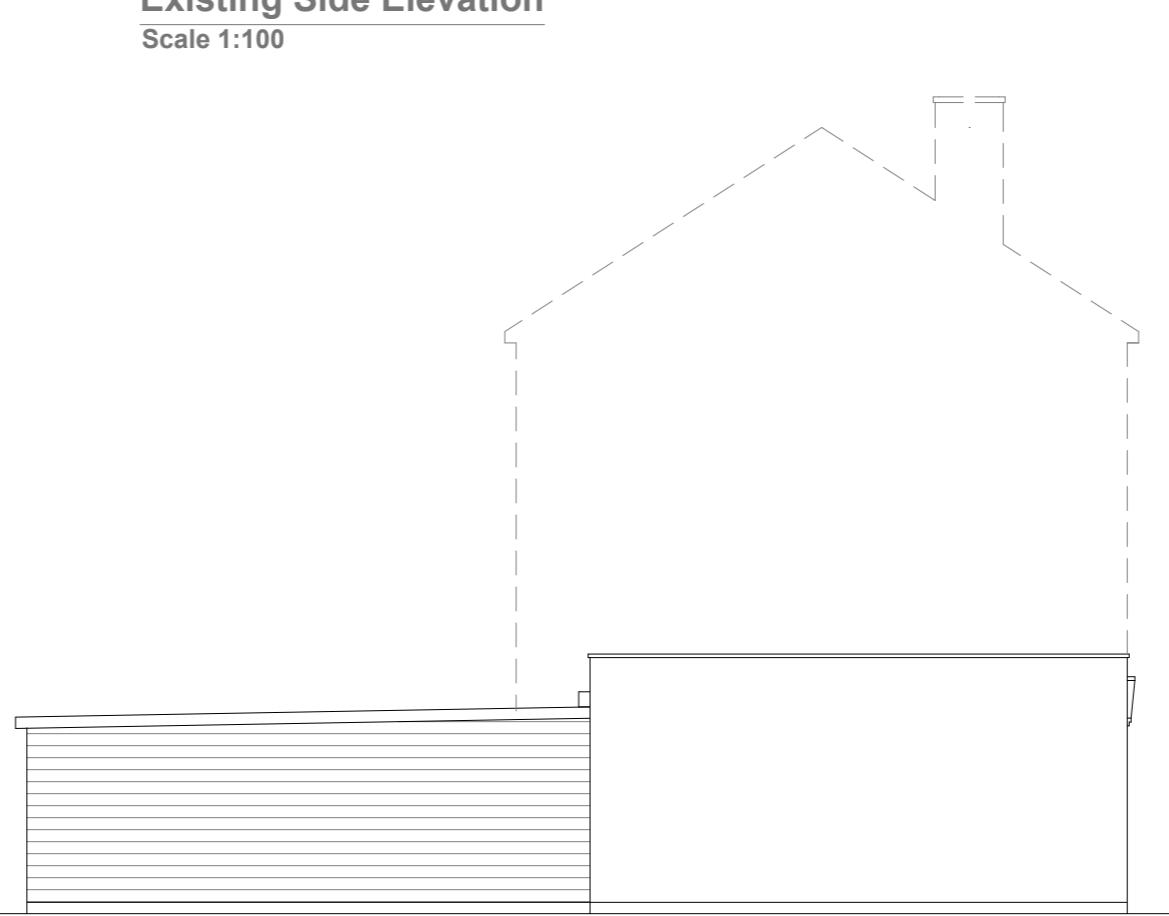

Existing Side Elevation

Scale 1:100

GENERAL NOTES:
1. ALL DIMENSIONS ARE IN MILLIMETER.
2. VERIFY ALL DIMENSIONS AND CONDITIONS BEFORE BUILDING OR
STARTING CONSTRUCTION. NOTIFY THE DESIGNER IMMEDIATELY OF ANY
DISCREPANCY OR VARIATION.
3. ALL WORK TO COMPLY WITH CURRENT BUILDING REGULATIONS
AND CODES OF PRACTICE

Title:

Existing Elevations

External Finish Materials to
Match Existing External Finish
Materials

10 Meter
5
2
1
0

Faluck Patel

Site Address	Scale: 1:100 @A3	Revision Date:
12 High Street Harewood UB9 6BU	Date: 13/05/2021	
	Drawing No.: 2021/157 -03	
	Drawn By: FP	
	e:mail - faluckpatel@yahoo.com (M) +44 (0) 7871 466 254	