




Pre-Existing Ground Floor Plan
Scale 1:50

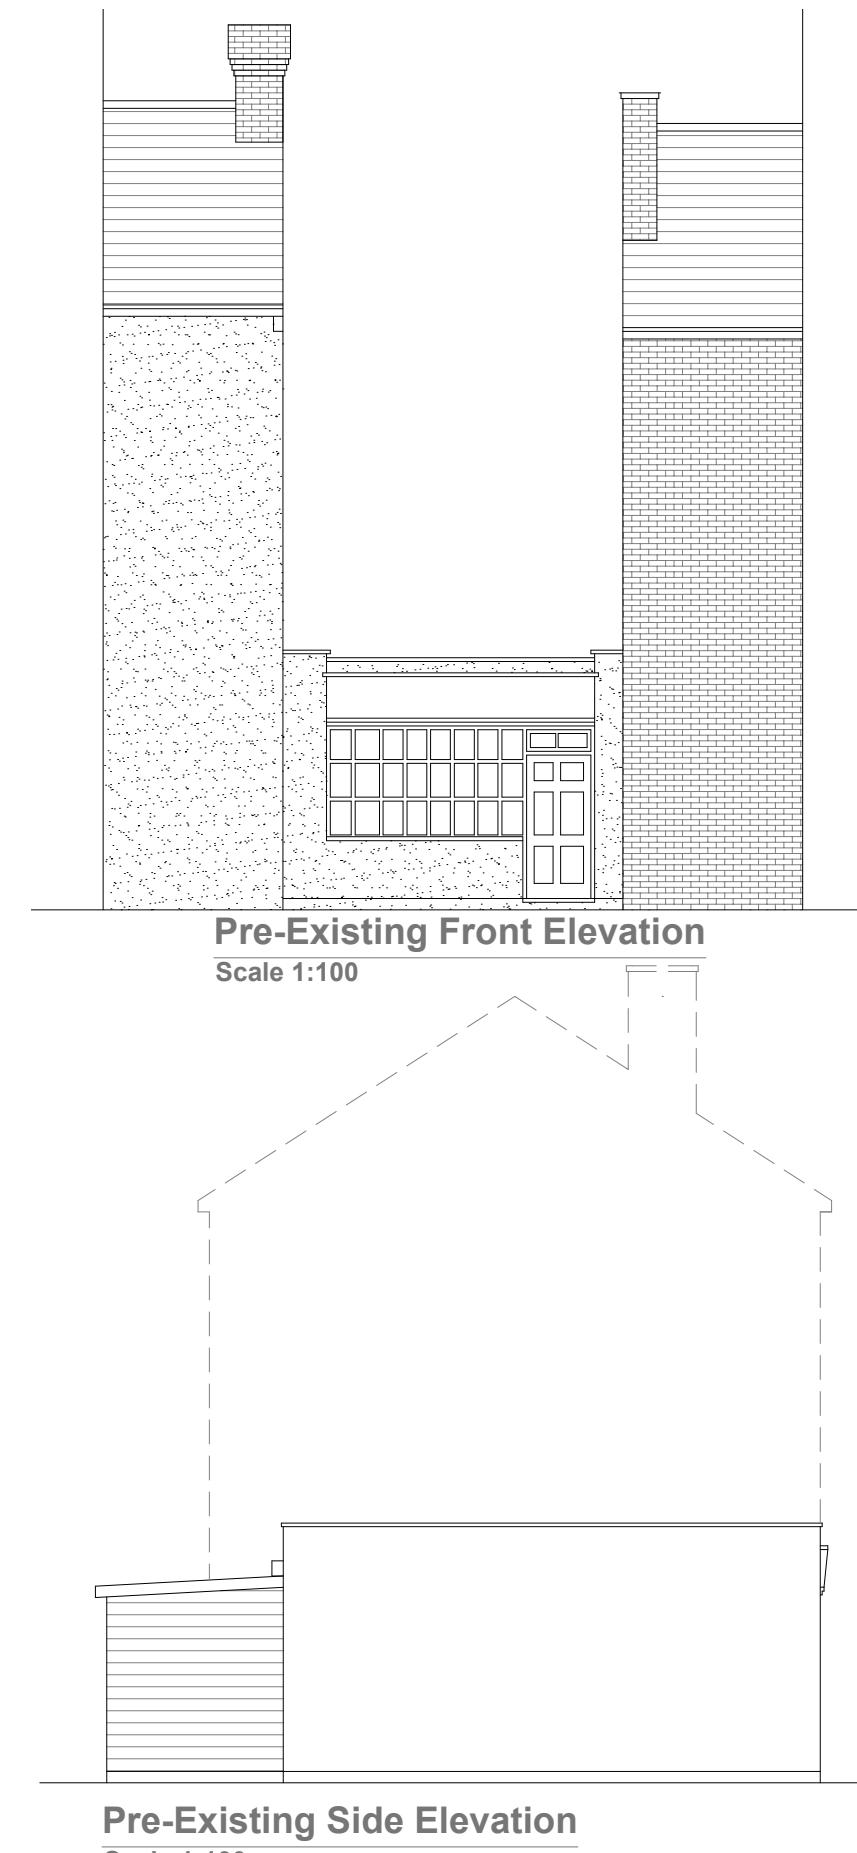

Pre-Existing Front Elevation
Scale 1:100

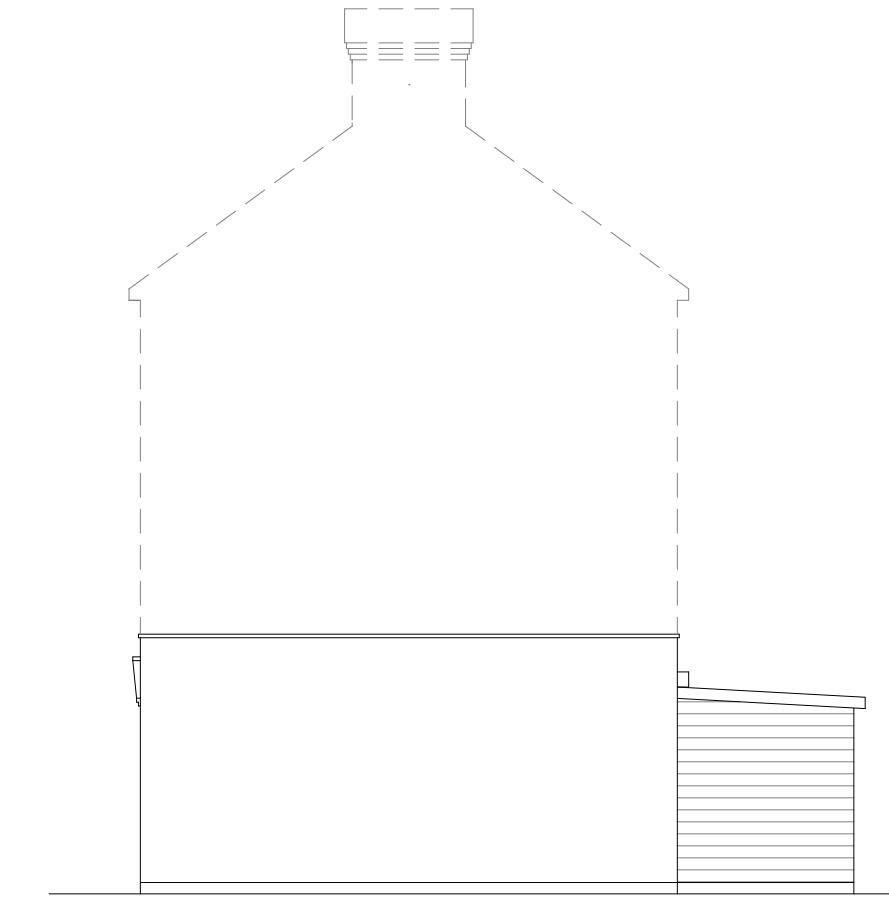

Pre-Existing Side Elevation
Scale 1:100

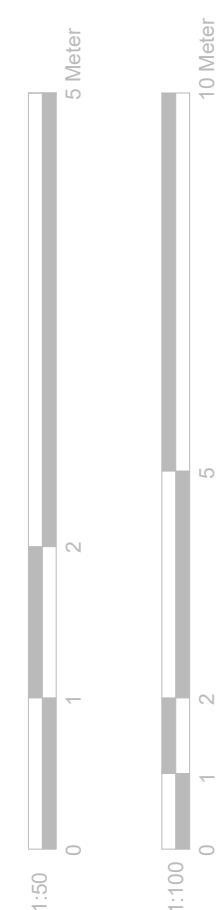




GENERAL NOTES:
1. ALL DIMENSIONS ARE IN MILLIMETER.
2. VERIFY ALL DIMENSIONS AND CONDITIONS BEFORE BUILDING OR
STARTING CONSTRUCTION. NOTIFY THE DESIGNER IMMEDIATELY OF ANY
DISCREPANCY OR VARIATION.
3. ALL WORK TO COMPLY WITH CURRENT BUILDING REGULATIONS
AND CODES OF PRACTICE

Title:

Pre-Existing Floor Plan & Elevations

Site Address	Scale: 1:50/100@A3	Revision Date:
12 High Street Harefield UB9 6BU	Date: 19/04/2024	
	Drawing No.: 2021/157 -01	
	Drawn By: FP	
	e:mail - faluckpatel@yahoo.com (M) +44 (0) 7871 466 254	

**Faluck
Patel**

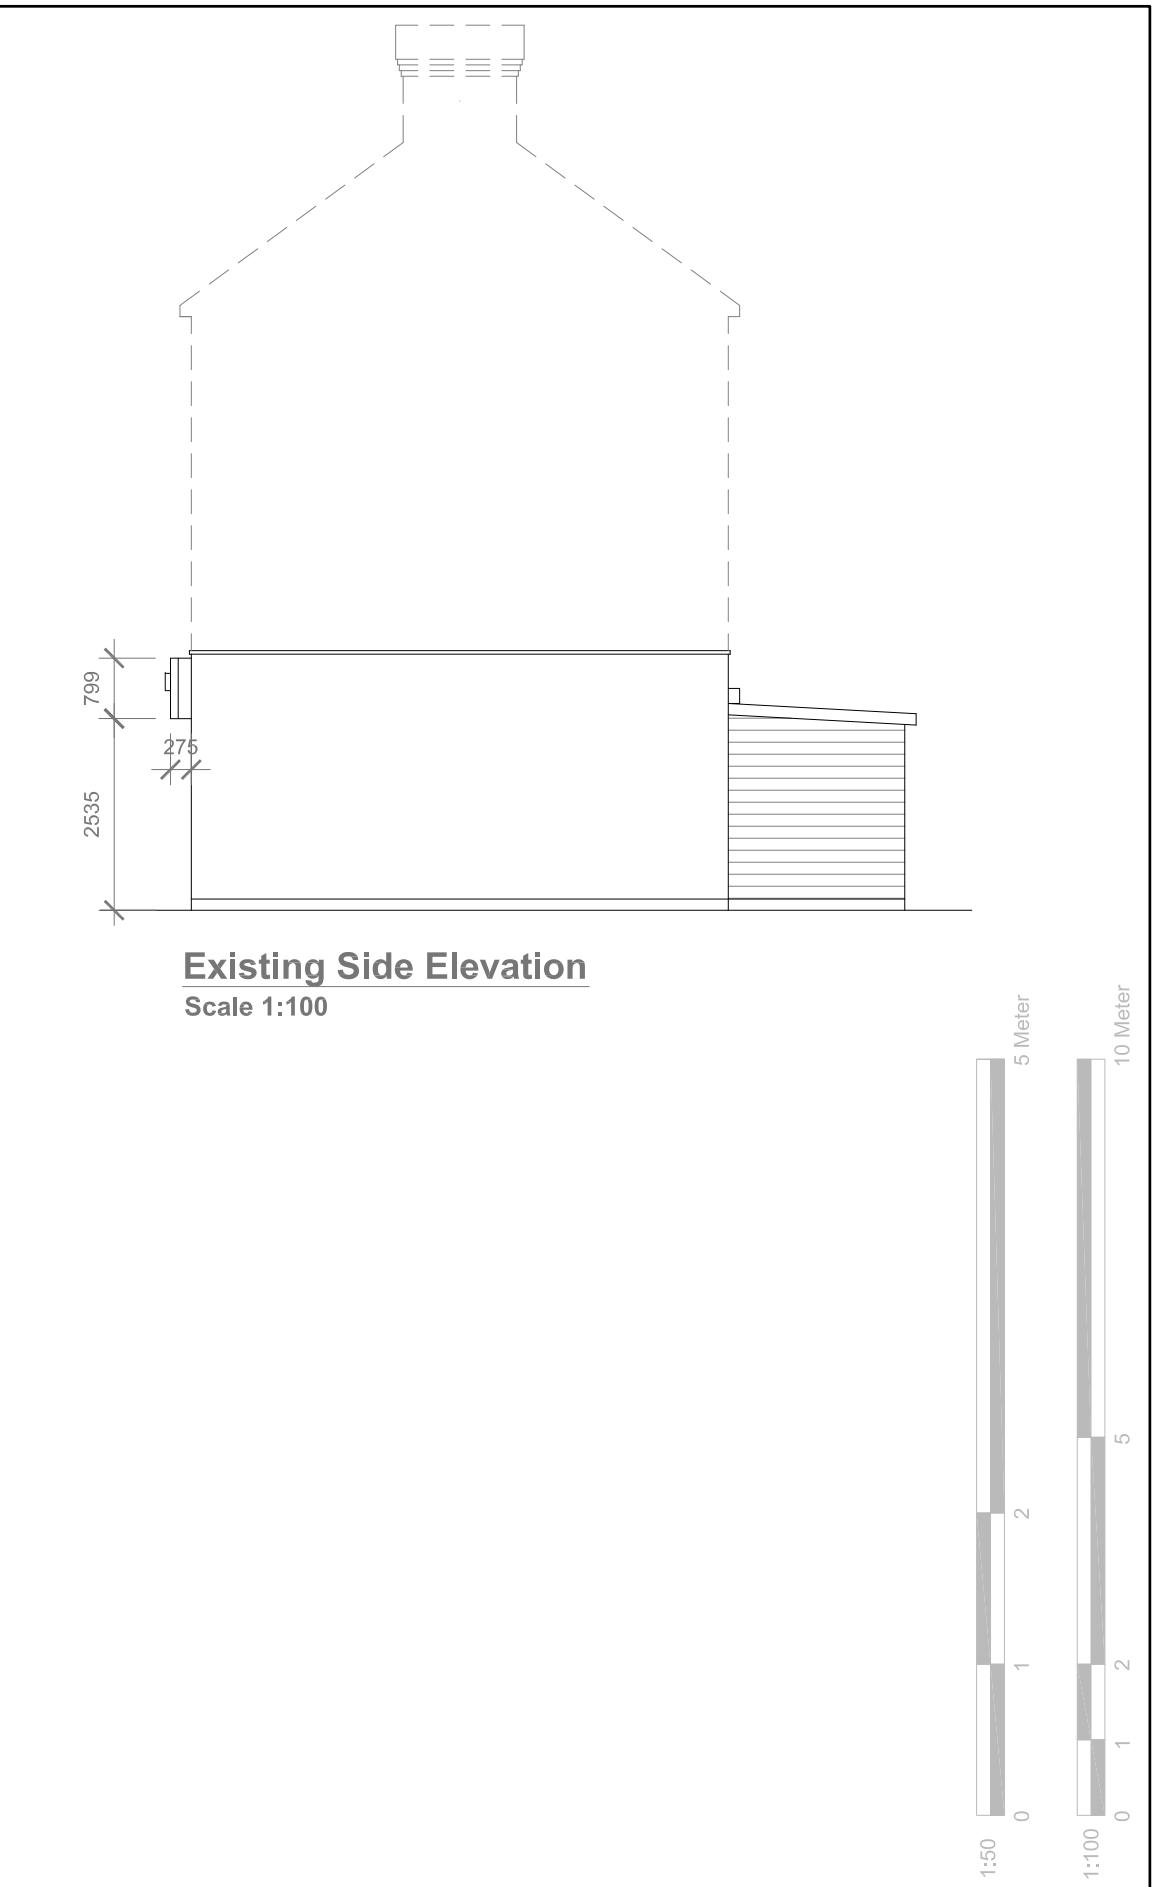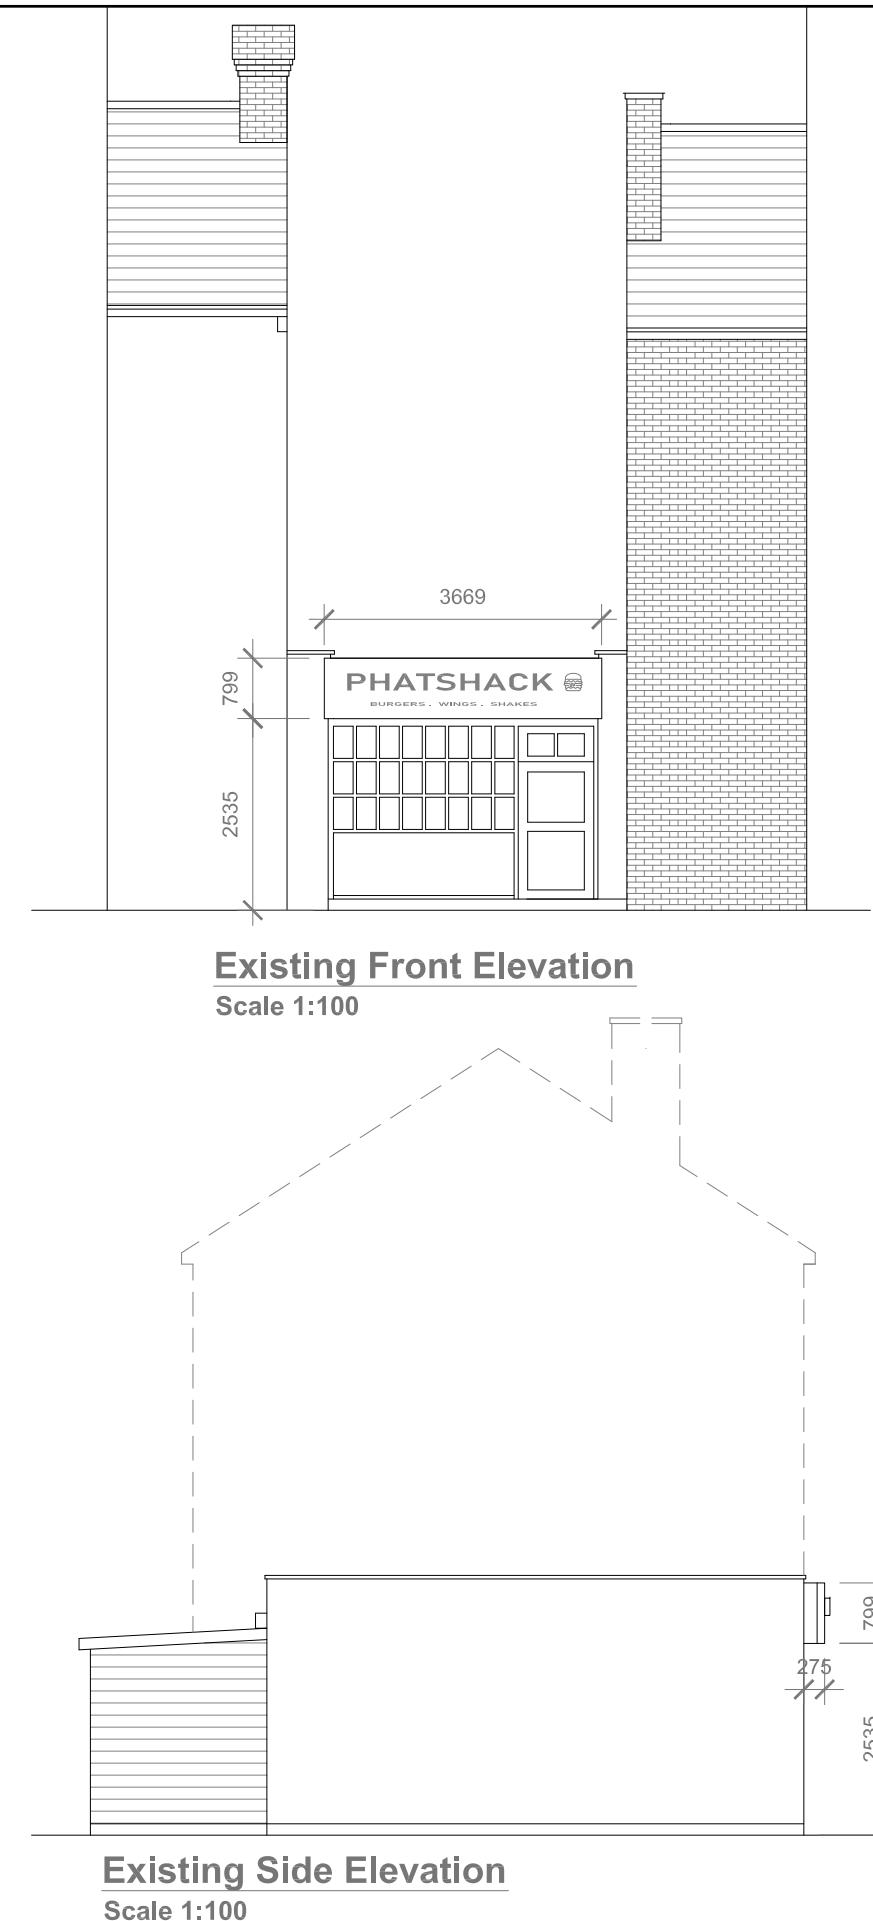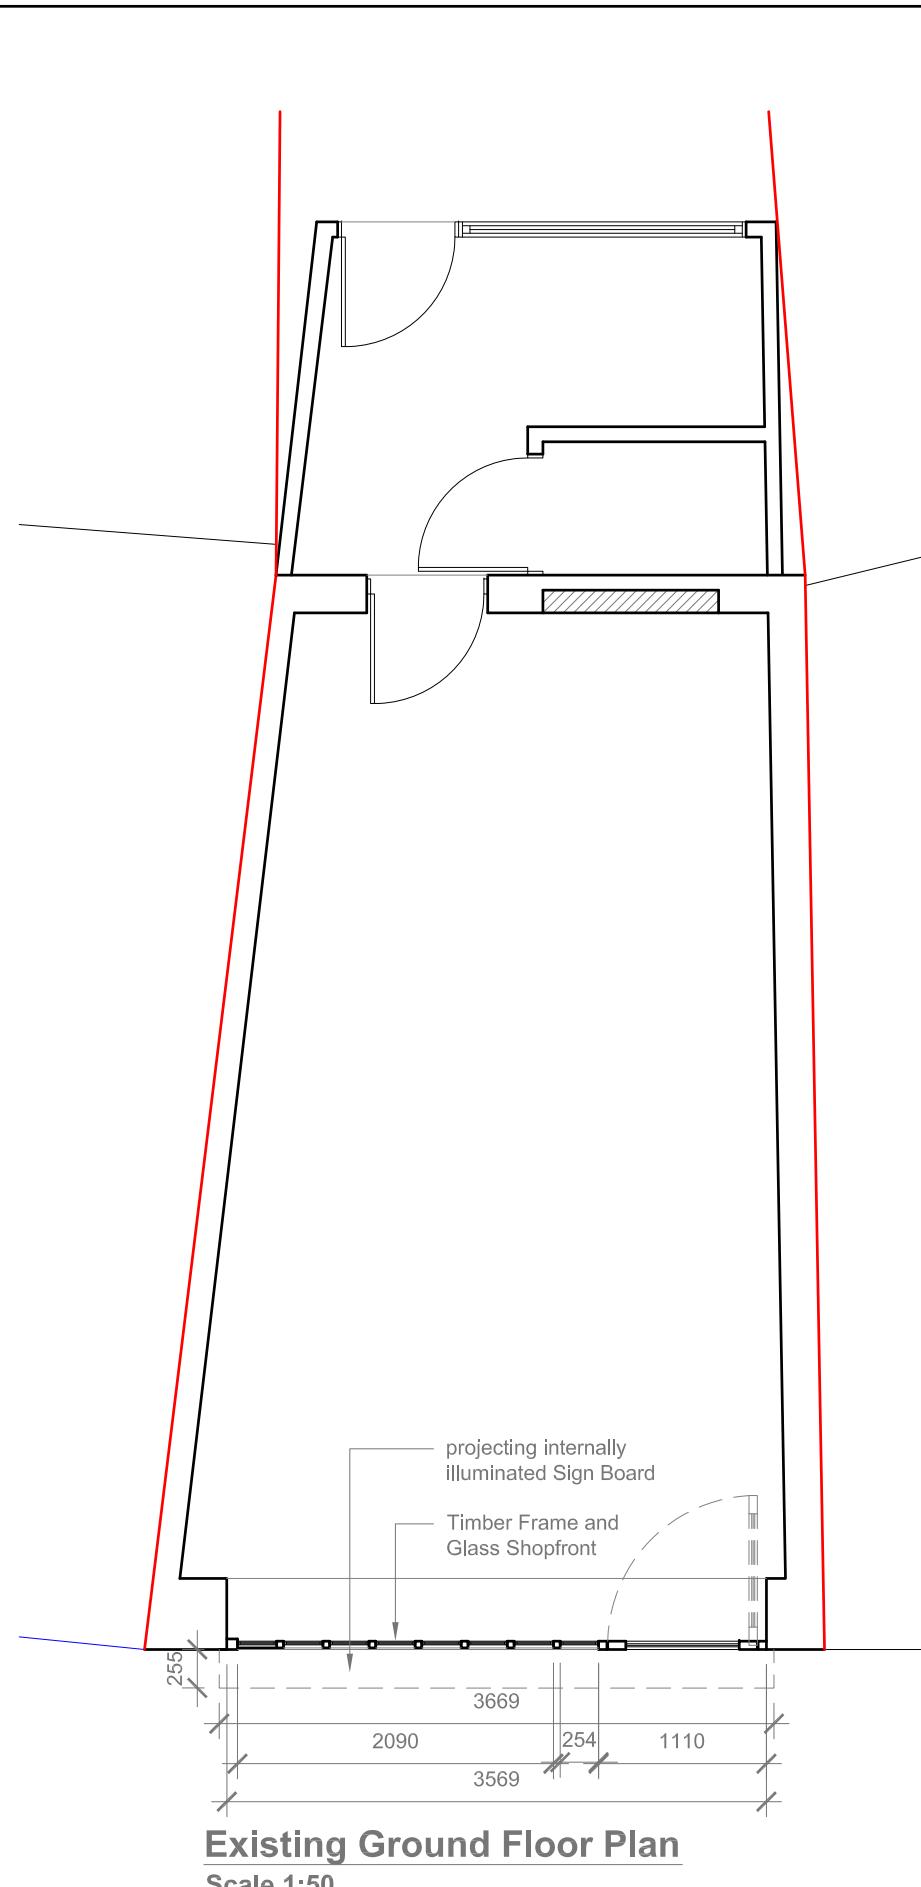

GENERAL NOTES:
 1. ALL DIMENSIONS ARE IN MILLIMETER.
 2. VERIFY ALL DIMENSIONS AND CONDITIONS BEFORE BUILDING OR
 STARTING CONSTRUCTION. NOTIFY THE DESIGNER IMMEDIATELY OF ANY
 DISCREPANCY OR VARIATION.
 3. ALL WORK TO COMPLY WITH CURRENT BUILDING REGULATIONS
 AND CODES OF PRACTICE

Title:

Existing Floor Plan & Elevations

Site Address
12 High Street
Harefield
UB9 6BU


Scale: 1:50/100 @A3
Date: 19/04/2024
Drawing No.: 2021/157 -02
Drawn By: FP
e:mail - faluckpatel@yahoo.com
(M) +44 (0) 7871 466 254

Revision Date:



Pre-Existing Front Elevation

Scale 1:50

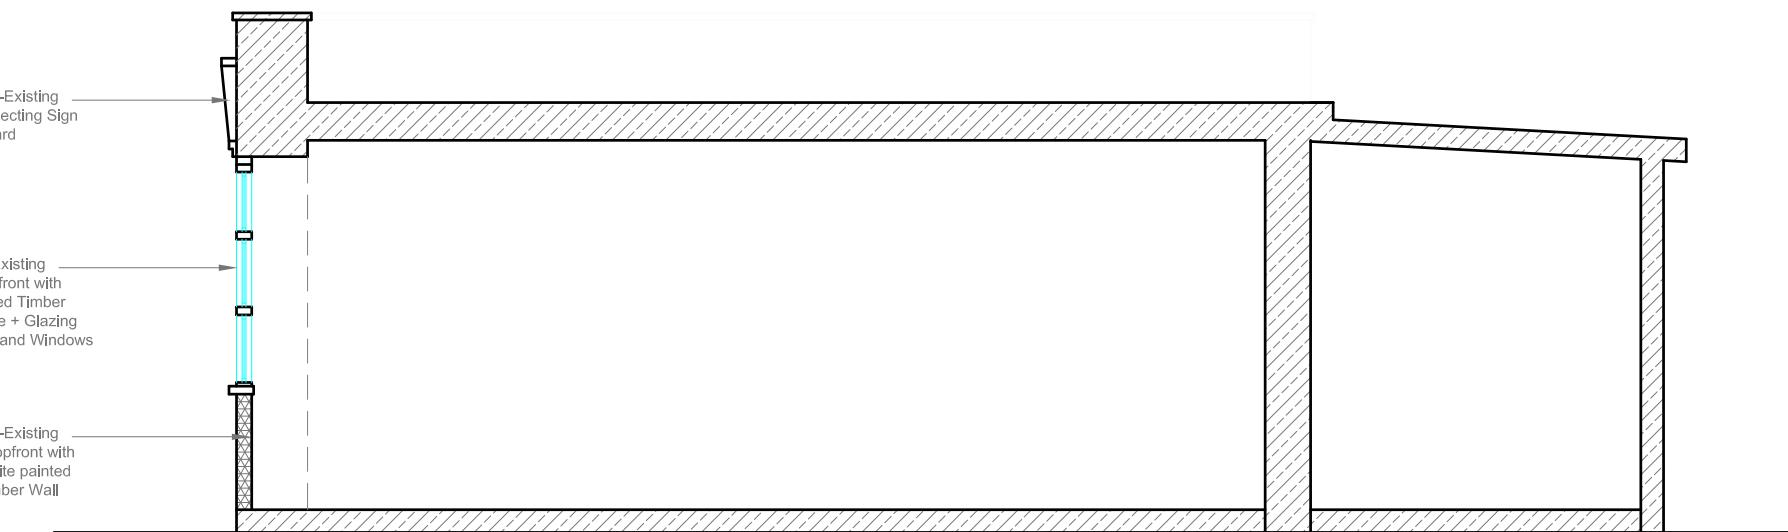


Pre-Existing Side Elevation(Sectional)

Scale 1:50



Existing Front Elevation

Scale 1:50

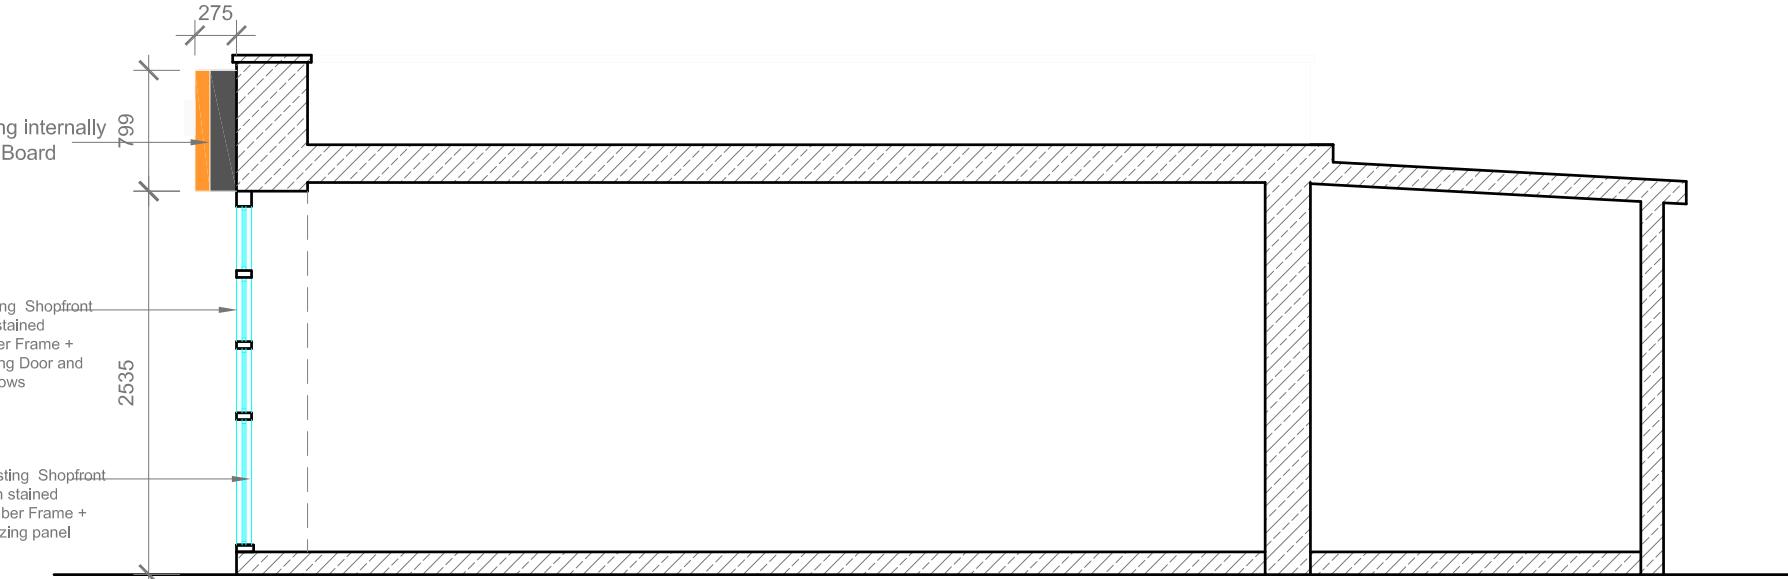

Existing Side Elevation(Sectional)

Scale 1:50

5 Meter
2
1
0

1:50

GENERAL NOTES:
 1. ALL DIMENSIONS ARE IN MILLIMETER.
 2. VERIFY ALL DIMENSIONS AND CONDITIONS BEFORE BUILDING OR
 STARTING CONSTRUCTION. NOTIFY THE DESIGNER IMMEDIATELY OF ANY
 DISCREPANCY OR VARIATION.
 3. ALL WORK TO COMPLY WITH CURRENT BUILDING REGULATIONS
 AND CODES OF PRACTICE

Title:

Pre- Existing & Existing Elevations

Site Address
12 High Street
Harefield
UB9 6BU

Scale: 1:50 @A3
Date: 19/04/2024
Drawing No.: 2021/157 -03
Drawn By: FP
e:mail - faluckpatel@yahoo.com
(M) +44 (0) 7871 466 254

Revision Date:

Faluck
Patel




Existing Facia Signage (Front Elevation)

Scale 1:20

REPLACEMENT OF PRE-EXISTING FACIA PANEL WITH SIGNAGE.

3MM ORANGE ALUMINUM TRAY 275MM DEEP WITH FACE APPLIED GRAPHICS,

MAIN FASCIA COLOUR - ORANGE
TEXT - WHITE

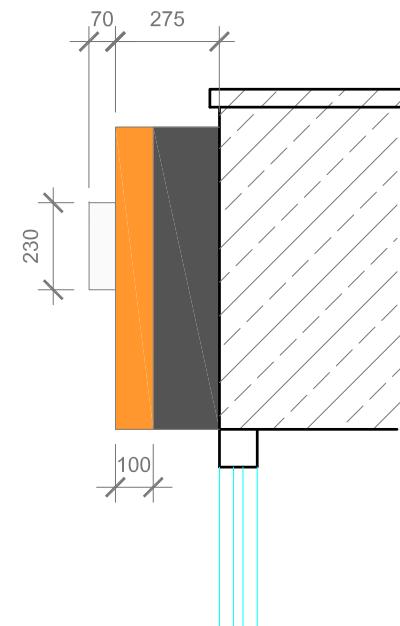

**Existing Facia Signage
(Side Elevation)**

Scale 1:20



Pre-Existing Shop Front
No. 12 High Street



Pre-Existing Shop Front
No. 12 High Street



Existing Shop Front
No. 12 High Street



Existing Shop Front
No. 12 High Street



Existing Shop Front
No. 3 High Street



Existing Shop Front
No. 7a High Street

5 Meter
2
1
0

1:50

GENERAL NOTES:
1. ALL DIMENSIONS ARE IN MILLIMETER.
2. VERIFY ALL DIMENSIONS AND CONDITIONS BEFORE BUILDING OR
STARTING CONSTRUCTION. NOTIFY THE DESIGNER IMMEDIATELY OF ANY
DISCREPANCY OR VARIATION.
3. ALL WORK TO COMPLY WITH CURRENT BUILDING REGULATIONS
AND CODES OF PRACTICE

Title:

Pre- Existing Facia Signage & Photos

Site Address	Scale: 1:20 @A3	Revision Date:
12 High Street Harewood UB9 6BU	Date: 19/04/2024	
	Drawing No.: 2021/157 -04	
	Drawn By: FP	
	e:mail - faluckpatel@yahoo.com (M) +44 (0) 7871 466 254	