

notes

All plans, sections & elevations are based on measured readings and any scaled dimension should not be relied upon to give an accurate measurement.


Any discrepancies to be reported immediately.

To be read in conjunction with Structural Engineer's drawings and Mechanical and Electrical drawings


KEY PLAN

External Materials

1. Red facing brickwork (to LA approval)
2. Grey facing brickwork (to LA approval)
3. RAL 7016 windows and doors
4. Grey powder coated aluminium capping
5. Painted structural steel balconys
6. Grey powder coated aluminium canopy
7. Grey painted steel balustrading
8. Brick movement joint
9. Raised brickwork band
10. Lift overrun
11. Smoke vent
12. Flue
13. Vent (TVHR)

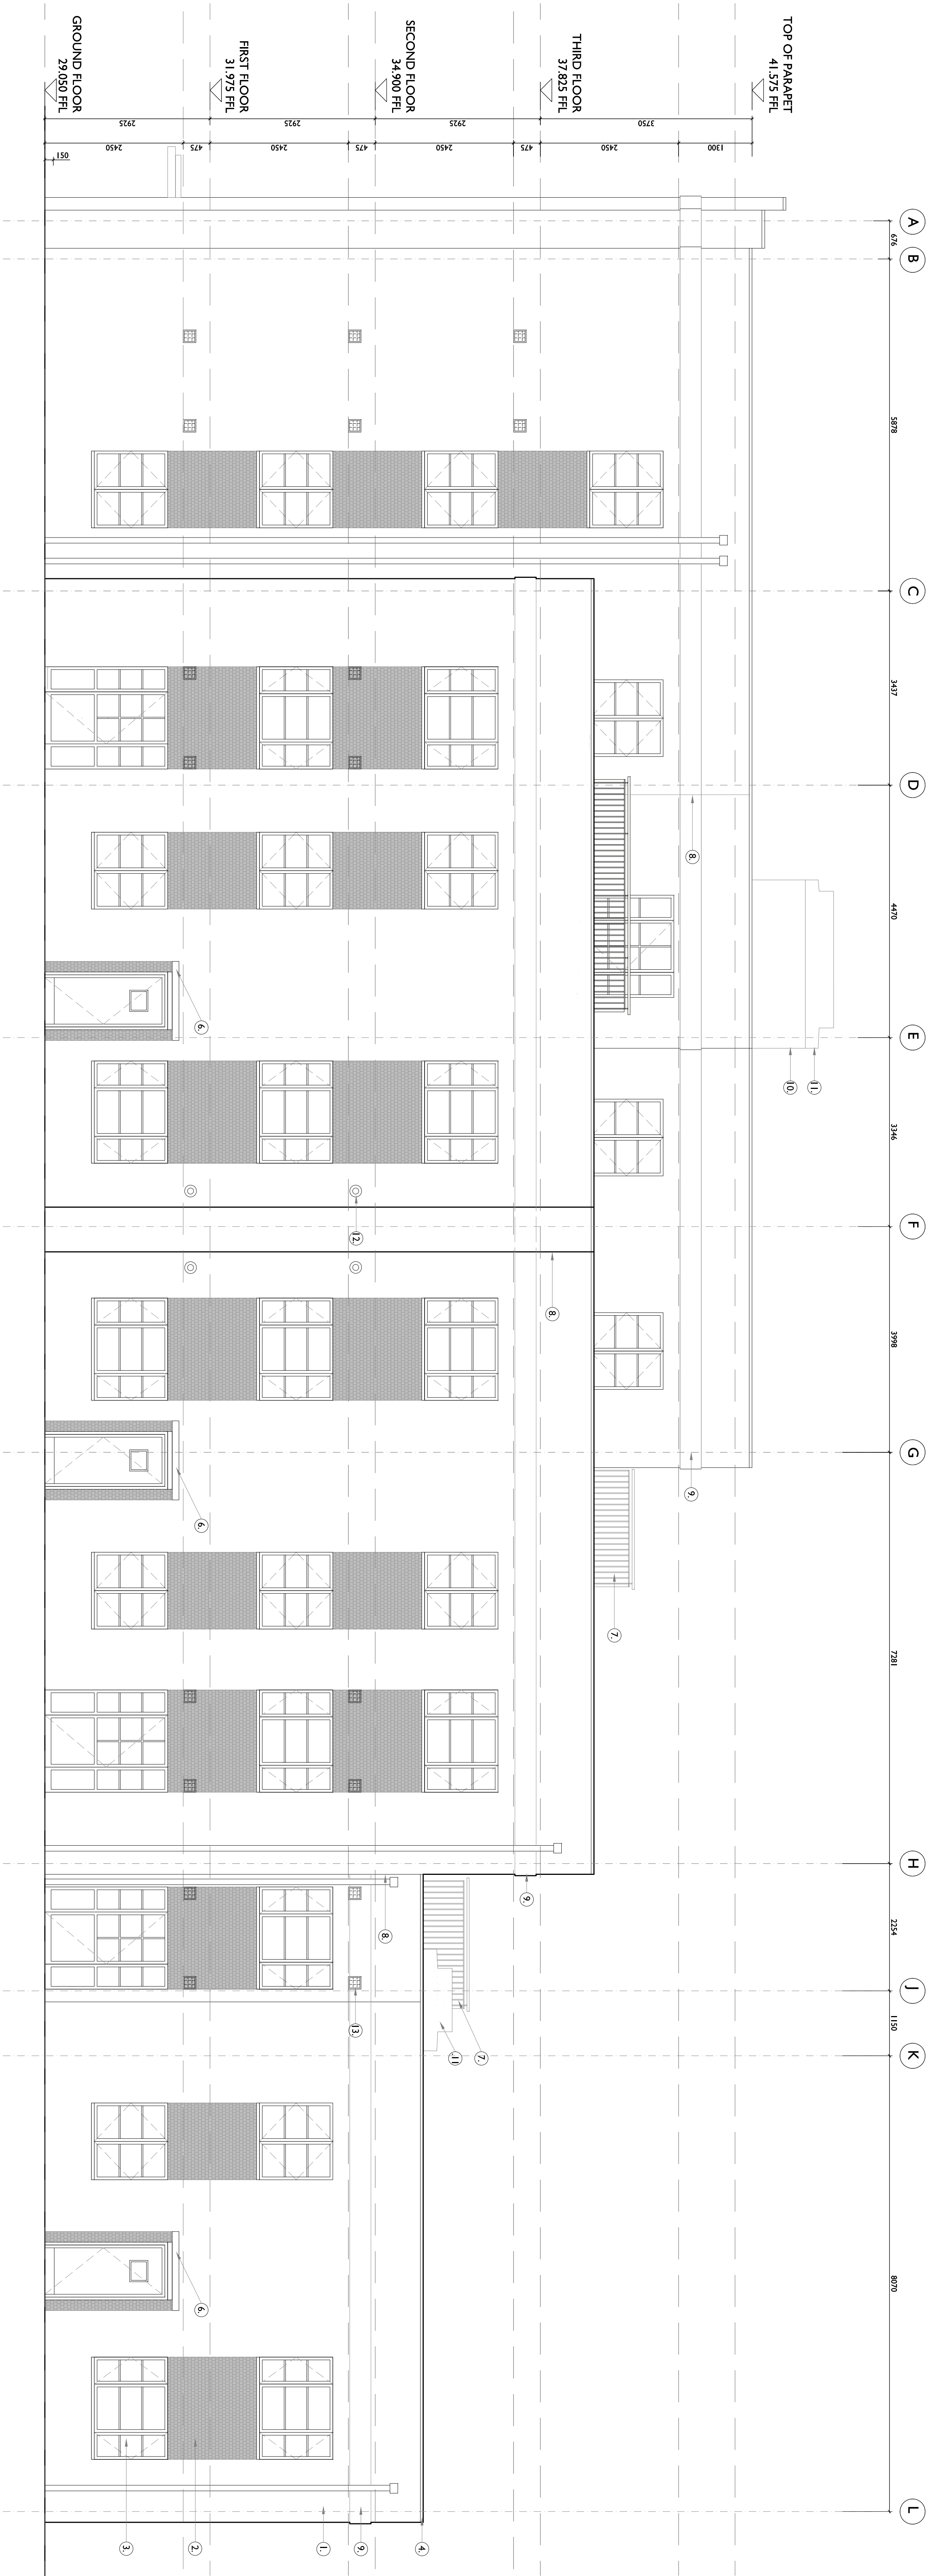

PROPOSED WEST ELEVATION

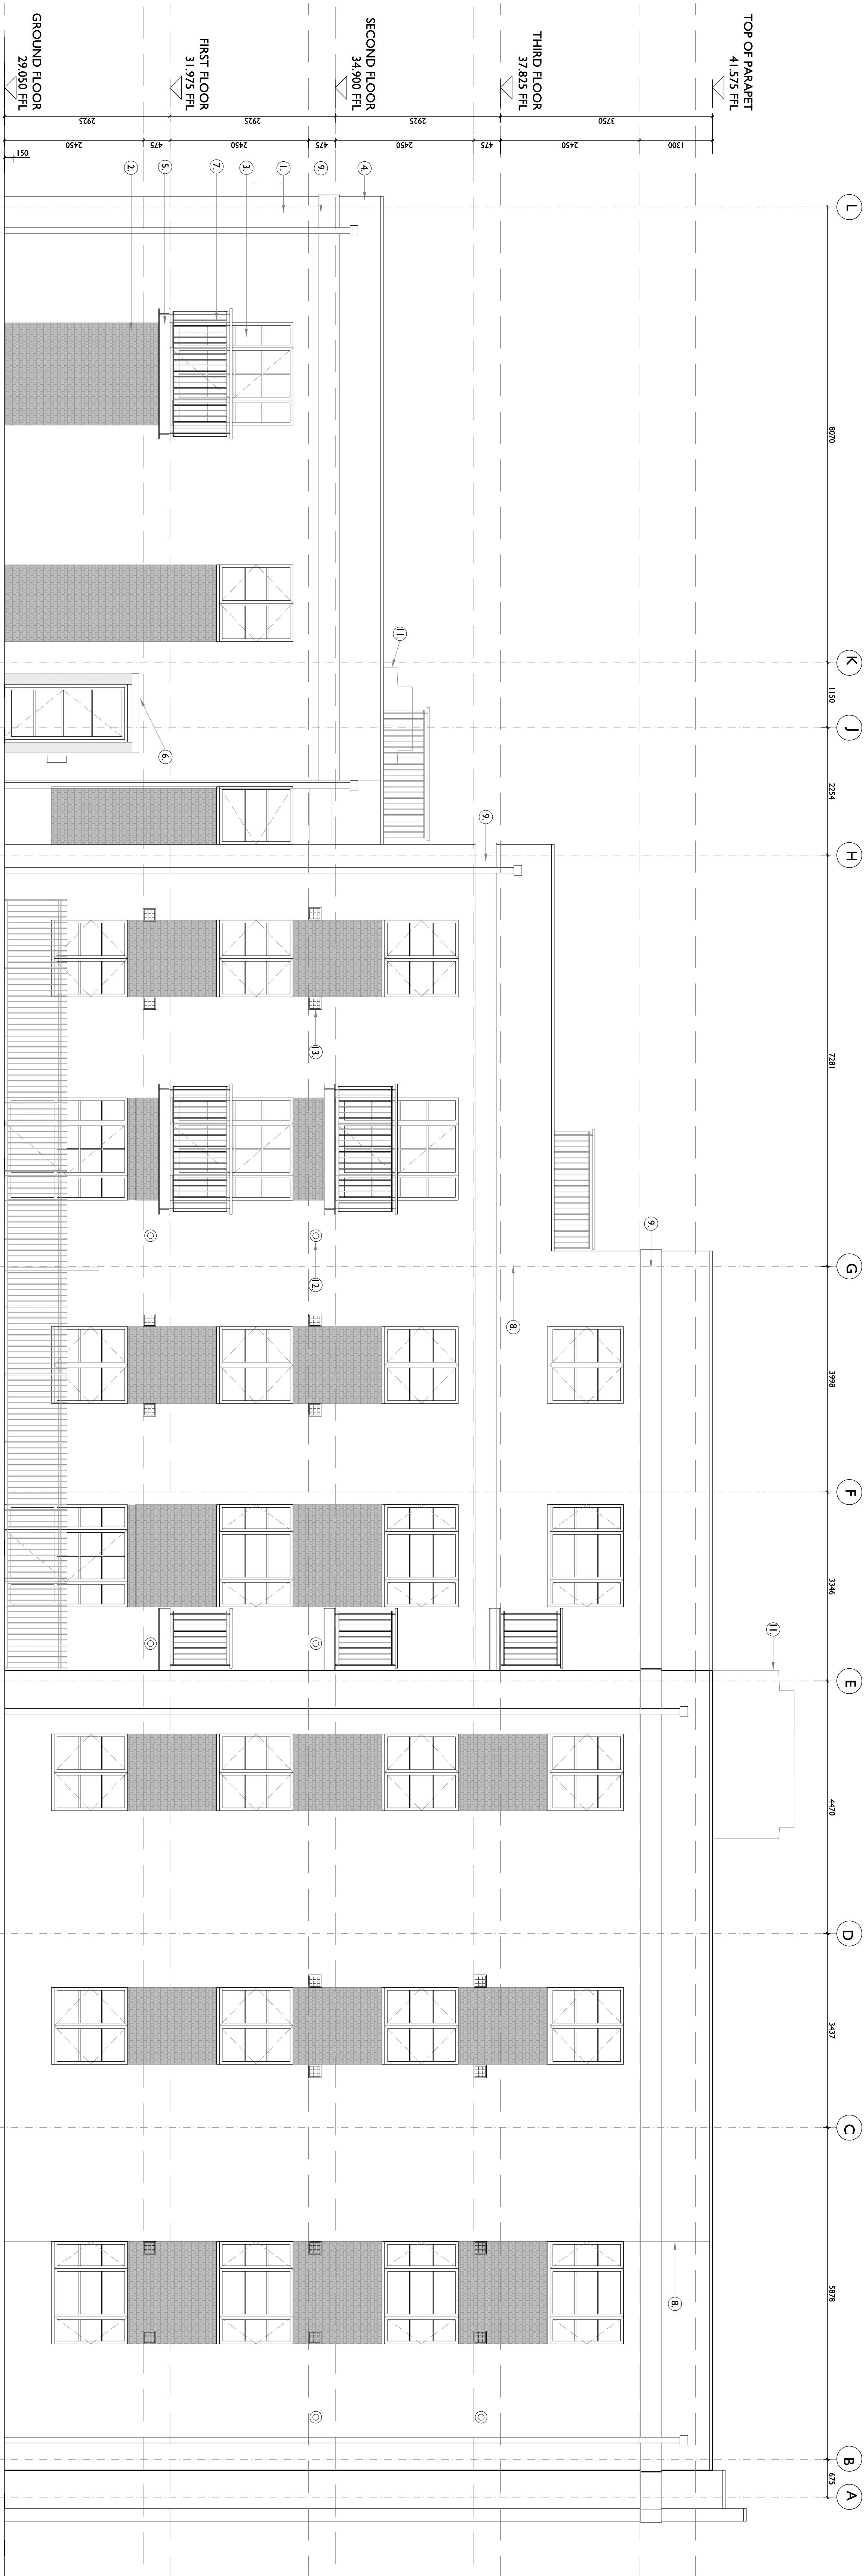

PROPOSED WEST ELEVATION

Revisions		Drawn By	Checked By
First Issue	30/07/20	GF	OL

status	
PLANNING	
drawing no	rev
19T PL CON 03	-

drawing name  
PROPOSED EAST & WEST ELEVATIONS

project

THE CRANE , HAYES, UB3 4QS

scale  
1:50@A0

urban mesh design ltd  
9 NEWBURY STREET, LONDON, EC1A 7HU  
projects@urbanmesh.com

T 02074600930

