


Existing Ground Floor Plan
Scale 1:100

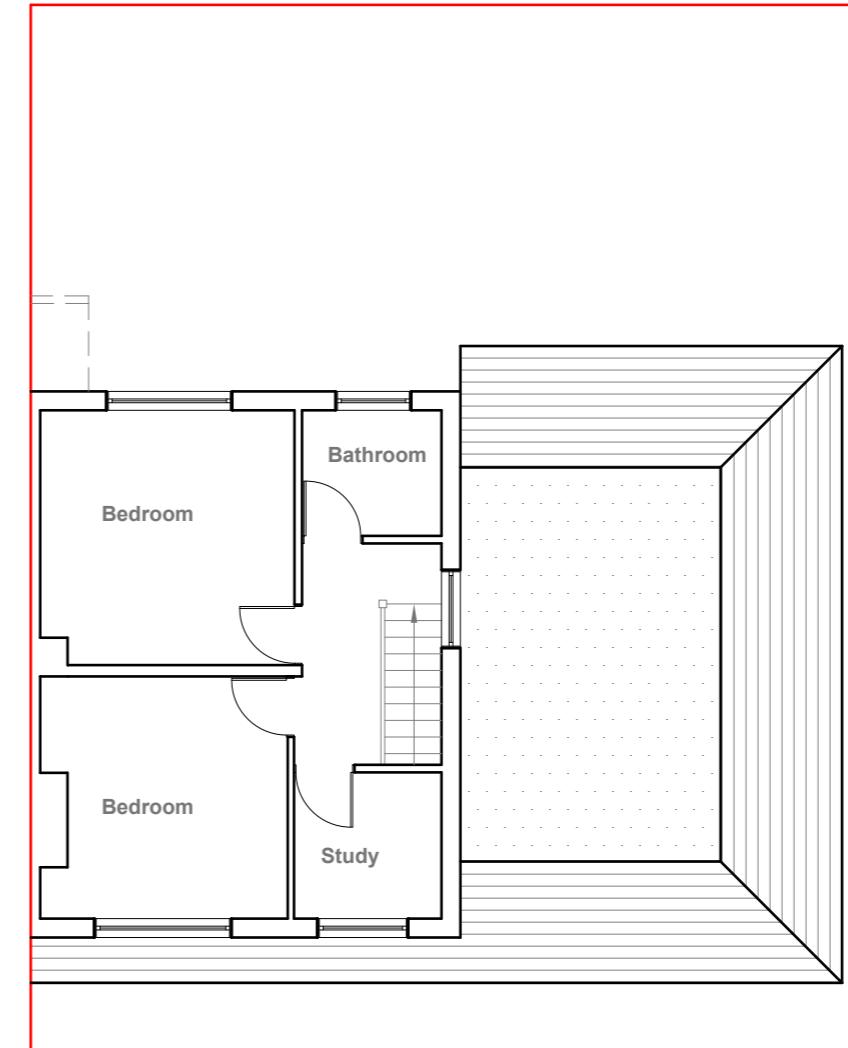

Existing First Floor Plan
Scale 1:100

10 Meter
5
2
1
0
1:100

GENERAL NOTES:
 1. ALL DIMENSIONS ARE IN MILLIMETER.
 2. VERIFY ALL DIMENSIONS AND CONDITIONS BEFORE BUILDING OR
 STARTING CONSTRUCTION. NOTIFY THE DESIGNER IMMEDIATELY OF ANY
 DISCREPANCY OR VARIATION.
 3. ALL WORK TO COMPLY WITH CURRENT BUILDING REGULATIONS
 AND CODES OF PRACTICE

Title: _____

Existing Floor Plans


Site Address
5 Carlyon Road,
Hayes,
UB4 0NR

Scale: 1:100 @A3
Date: 26/07/2024
Drawing No.:
2024/118 -01
Drawn By:
RO

Revision Date:

e:mail -
faluckpatel@yahoo.com
(M) +44 (0) 7871 466 254

**Faluck
Patel**

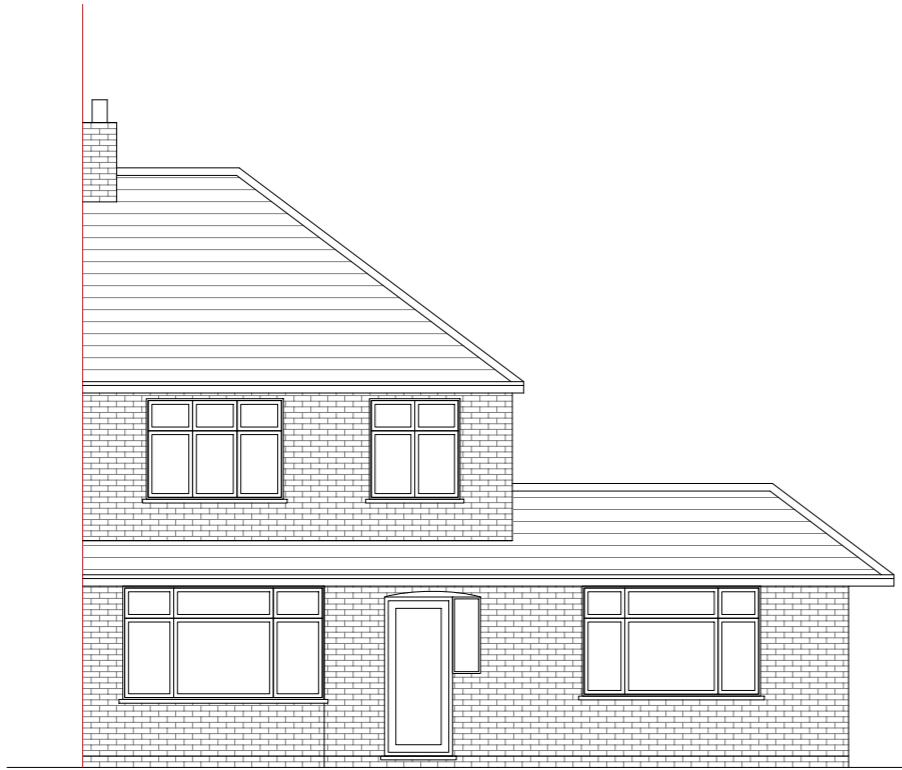

Existing Front Elevation

Scale 1:100




Existing Side Elevation

Scale 1:100



Existing Rear Elevation

Scale 1:100

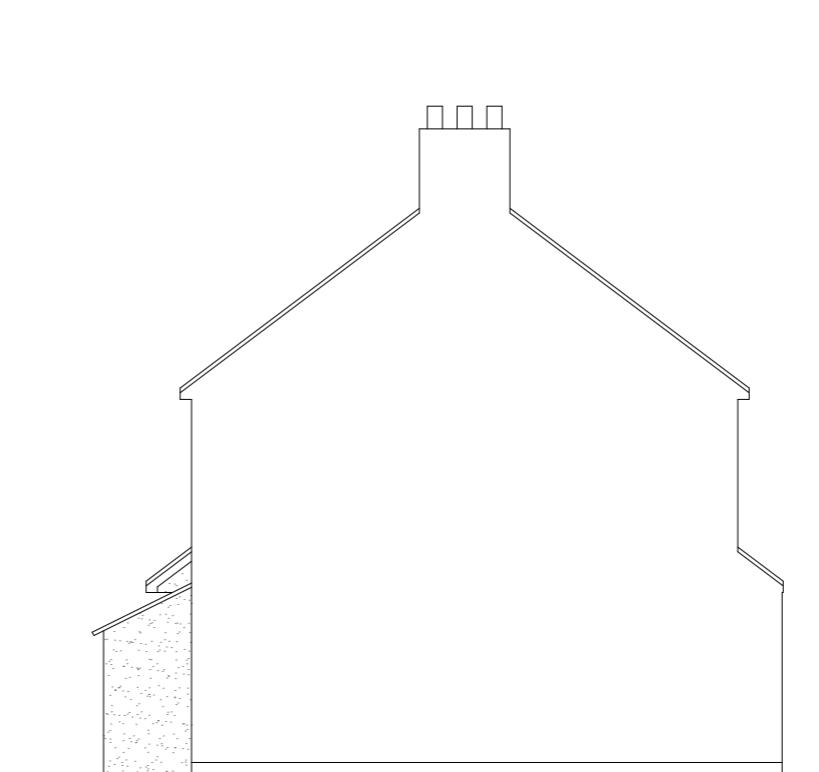

Existing Side Elevation

Scale 1:100

10 Meter
5
2
1
0
1:100

GENERAL NOTES:
1. ALL DIMENSIONS ARE IN MILLIMETER.
2. VERIFY ALL DIMENSIONS AND CONDITIONS BEFORE BUILDING OR
STARTING CONSTRUCTION. NOTIFY THE DESIGNER IMMEDIATELY OF ANY
DISCREPANCY OR VARIATION.
3. ALL WORK TO COMPLY WITH CURRENT BUILDING REGULATIONS
AND CODES OF PRACTICE

Title:


Existing Elevations


Site Address
5 Carlyon Road,
Hayes,
UB4 0NR

Scale: 1:100 @A3
Date: 26/07/2024
Drawing No.:
2024/118 -02

Revision Date:
Drawn By:
RO
e:mail -
faluckpatel@yahoo.com
(M) +44 (0) 7871 466 254

**Faluck
Patel**

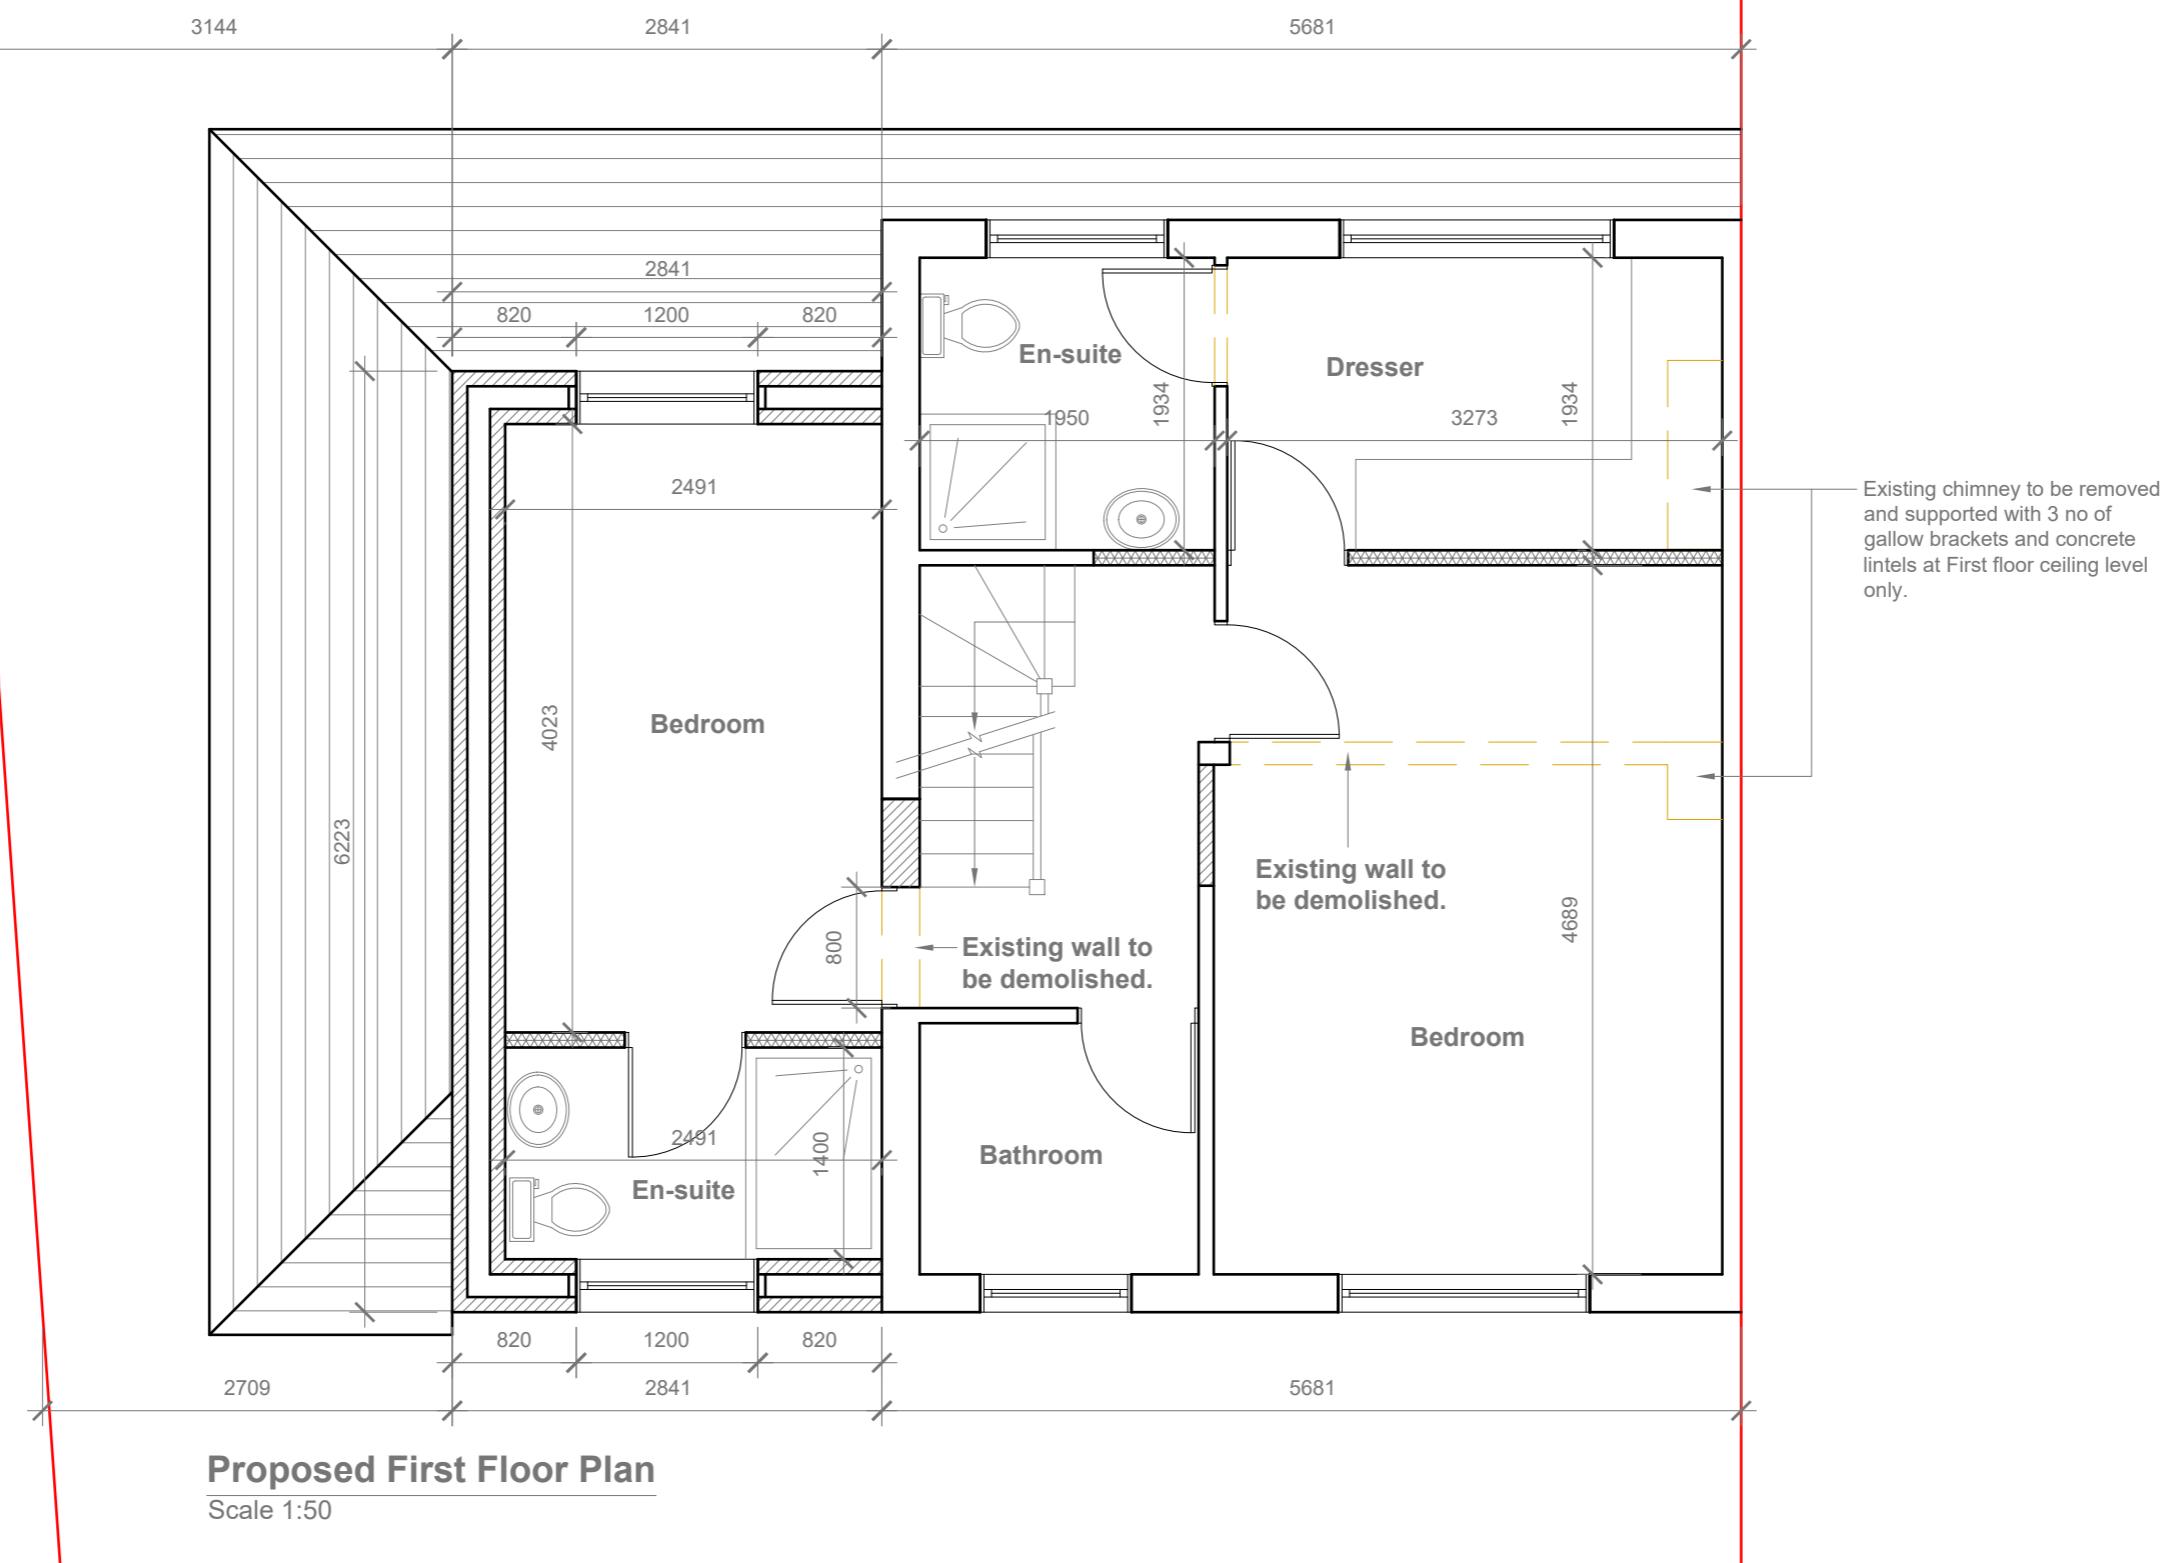

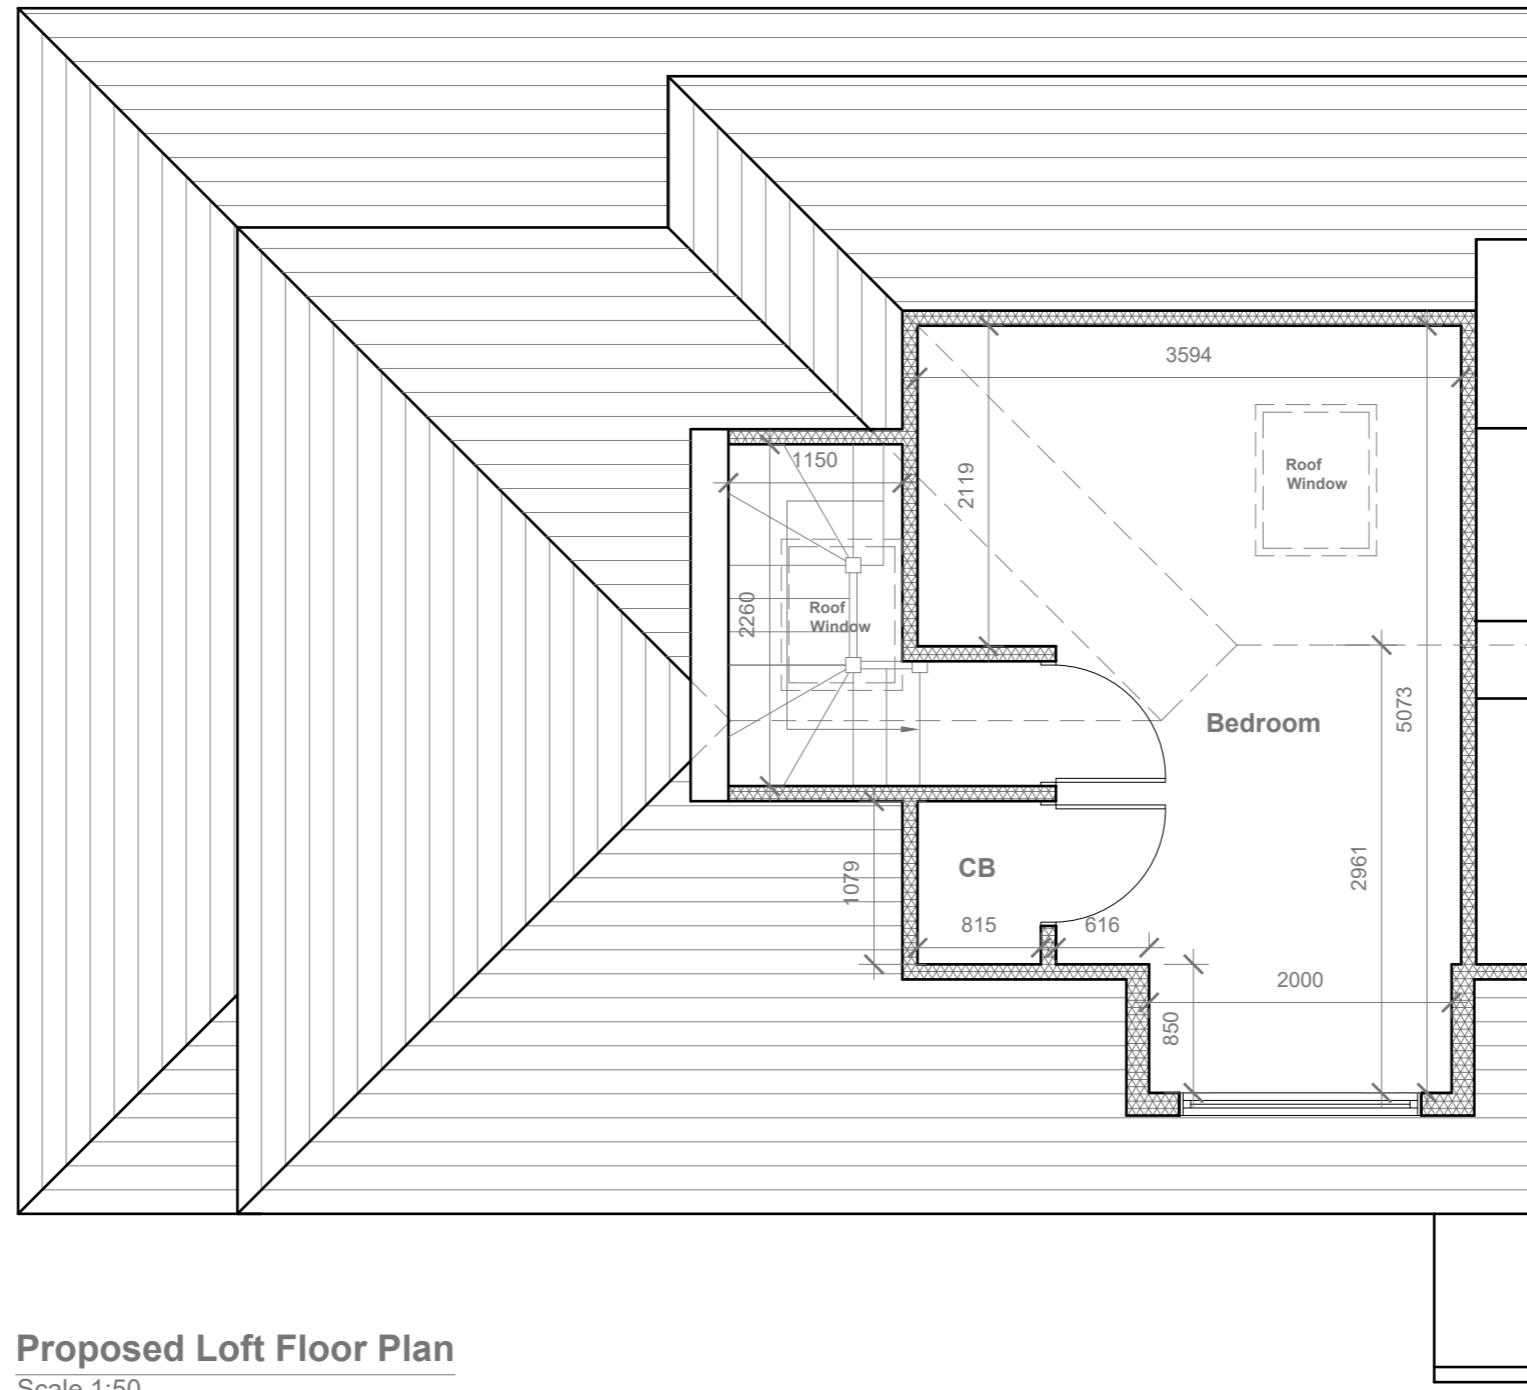

GENERAL NOTES:
 1. ALL DIMENSIONS ARE IN MILLIMETER.
 2. VERIFY ALL DIMENSIONS AND CONDITIONS BEFORE BUILDING OR STARTING CONSTRUCTION. NOTIFY THE DESIGNER IMMEDIATELY OF ANY DISCREPANCY OR VARIATION.
 3. ALL WORK TO COMPLY WITH CURRENT BUILDING REGULATIONS AND CODES OF PRACTICE

Title:

Proposed Loft Floor Plan


Site Address
5 Carlyon Road,
Hayes,
UB4 0NR

Scale: 1:50 @A3
Date: 26/07/2024
Drawing No.: 2024/118 -04
Drawn By:
RO

Revision Date:
e:mail - faluckpatel@yahoo.com
(M) +44 (0) 7871 466 254


1:50
0
1
2
5 Meter

Faluck Patel

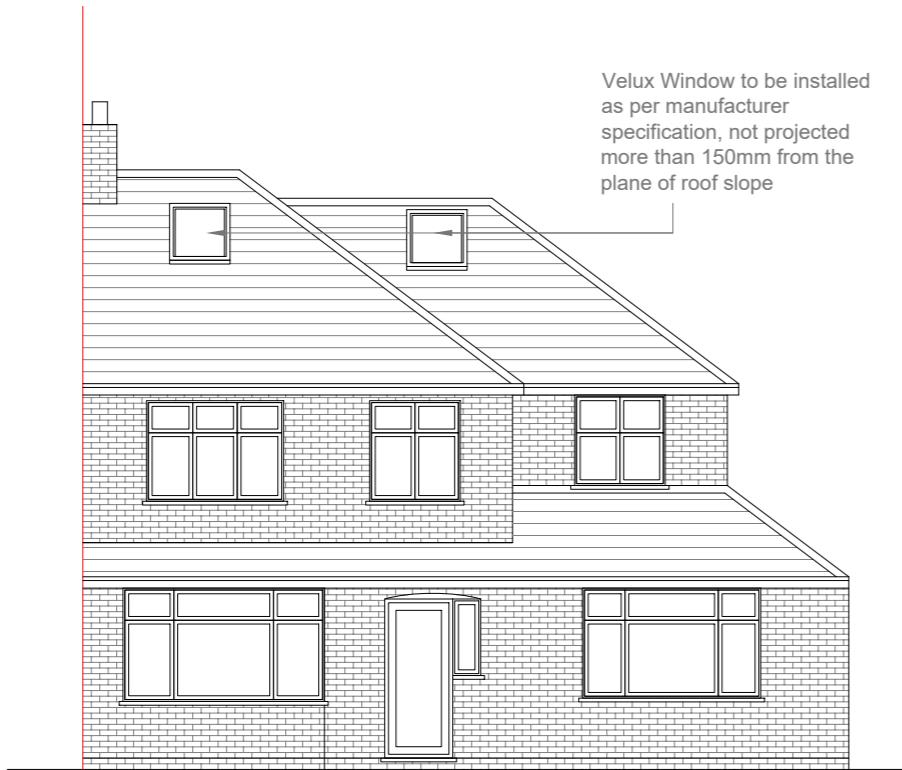

Proposed Front Elevation

Scale 1:100

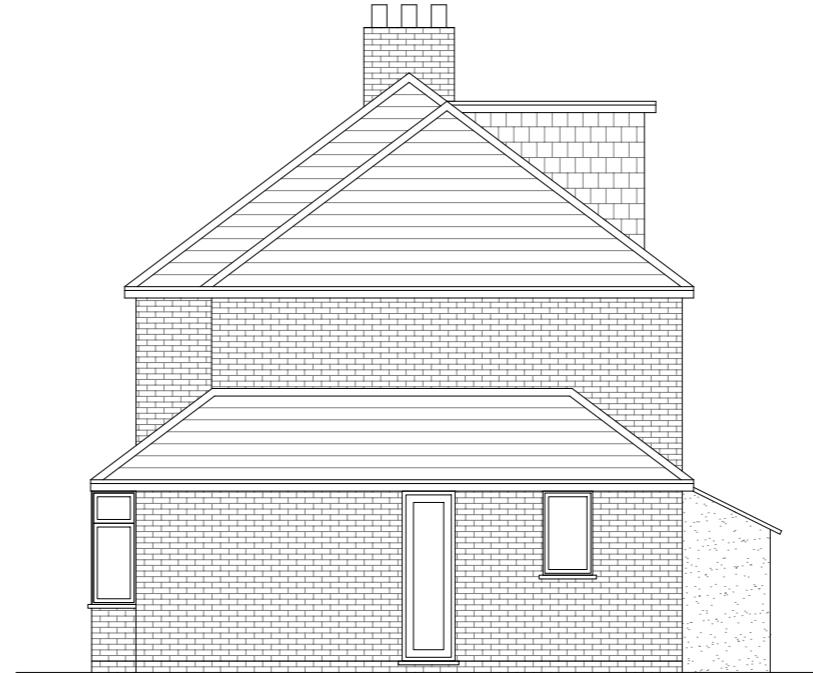


Proposed Side Elevation

Scale 1:100



Proposed Rear Elevation

Scale 1:100

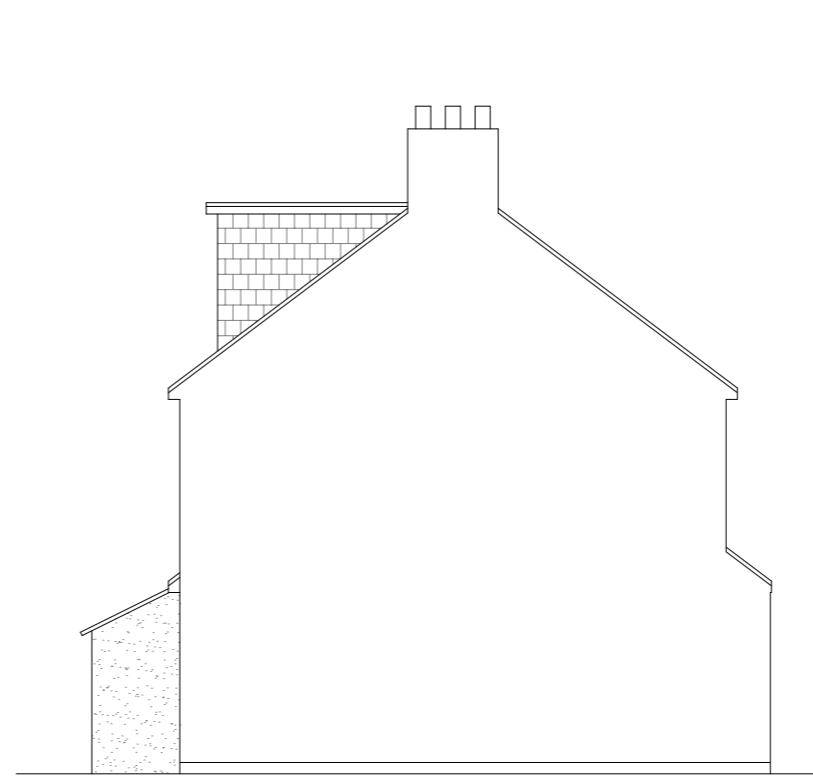

Proposed Side Elevation

Scale 1:100

10 Meter
5
2
1
0
1:100

GENERAL NOTES:
 1. ALL DIMENSIONS ARE IN MILLIMETER.
 2. VERIFY ALL DIMENSIONS AND CONDITIONS BEFORE BUILDING OR STARTING CONSTRUCTION. NOTIFY THE DESIGNER IMMEDIATELY OF ANY DISCREPANCY OR VARIATION.
 3. ALL WORK TO COMPLY WITH CURRENT BUILDING REGULATIONS AND CODES OF PRACTICE

Title:

Proposed Elevations

Site Address
5 Carlyon Road,
Hayes,
UB4 0NR

Scale: 1:100 @A3
Date: 26/07/2024
Drawing No.: 2024/118 -05
Drawn By:
RO

Revision Date:


e:mail - faluckpatel@yahoo.com
(M) +44 (0) 7871 466 254

Faluck Patel



Existing Front Elevation

Scale 1:100

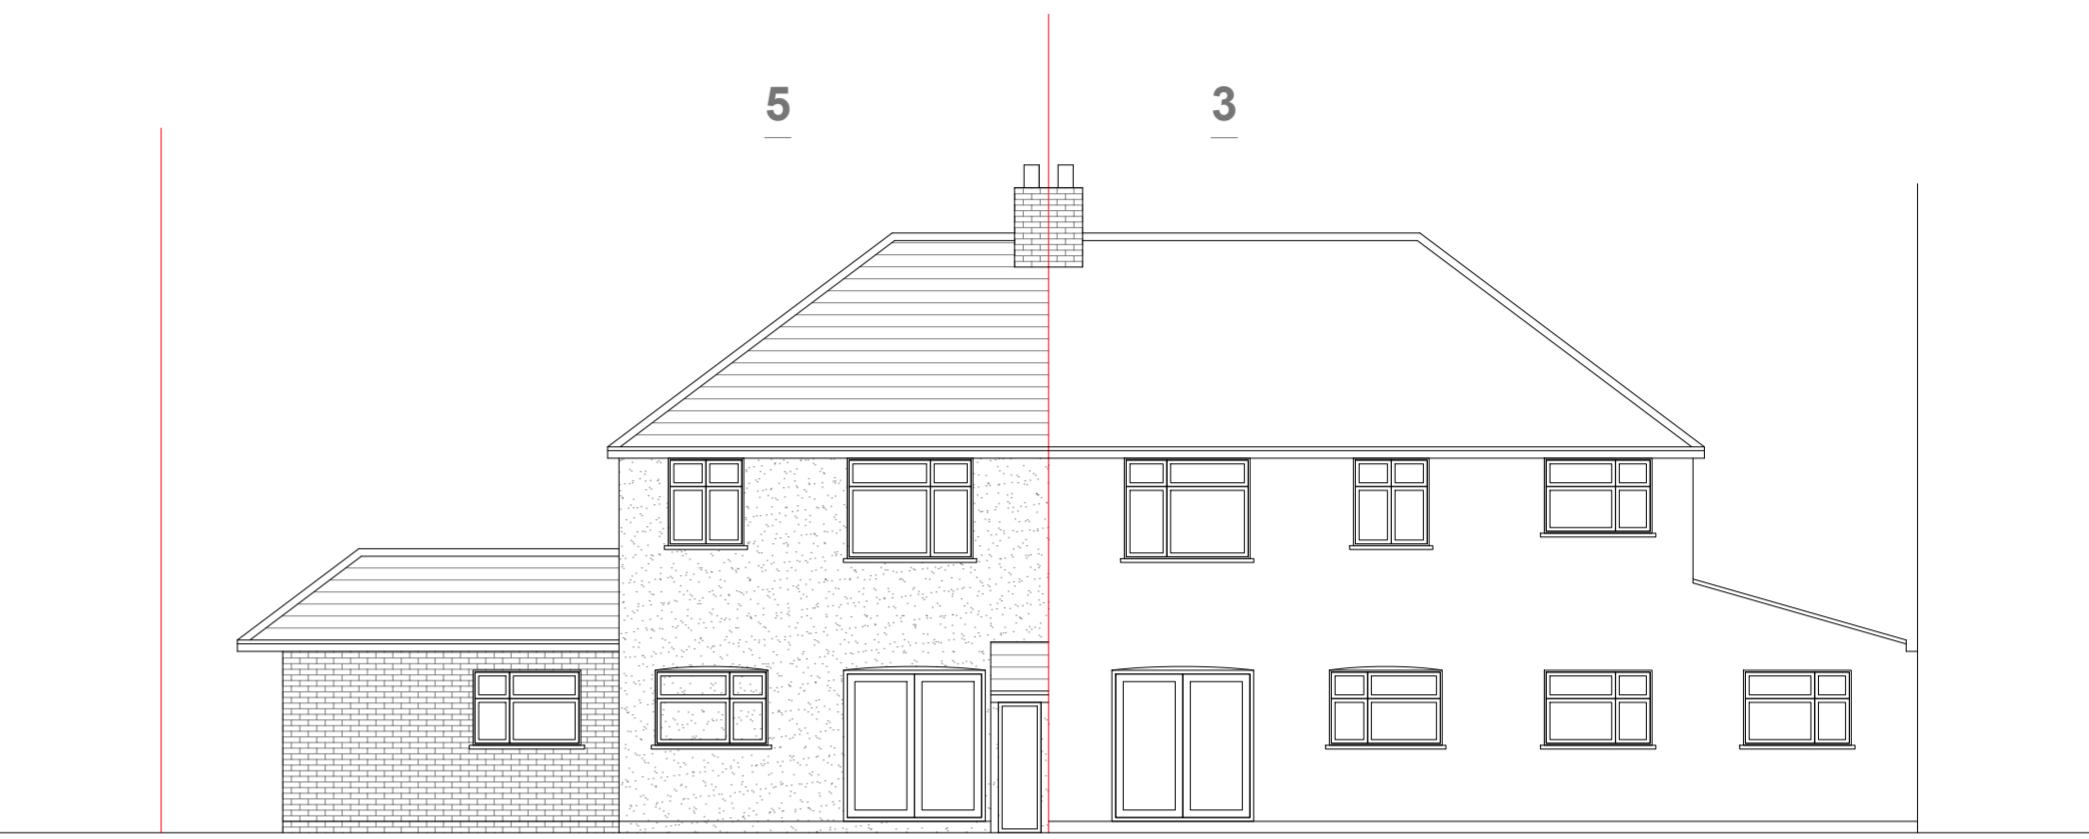

Existing Rear Elevation

Scale 1:100



Proposed Front Elevation

Scale 1:100



Proposed Rear Elevation

Scale 1:100

10 Meter
5
2
1
0


Faluck Patel

GENERAL NOTES:
 1. ALL DIMENSIONS ARE IN MILLIMETER.
 2. VERIFY ALL DIMENSIONS AND CONDITIONS BEFORE BUILDING OR
 STARTING CONSTRUCTION. NOTIFY THE DESIGNER IMMEDIATELY OF ANY
 DISCREPANCY OR VARIATION.
 3. ALL WORK TO COMPLY WITH CURRENT BUILDING REGULATIONS
 AND CODES OF PRACTICE


Title:

Existing & Proposed Elevations


Site Address	Scale: 1:100 @A2	Revision Date:
5 Carlyon Road, Hayes. UB4 0NR	Date: 26/07/2024	
	Drawing No.: 2024/118-06	
	Drawn By: RO	
	e-mail: faluckpatel@yahoo.com (M) +44 (0) 7871 466 254	

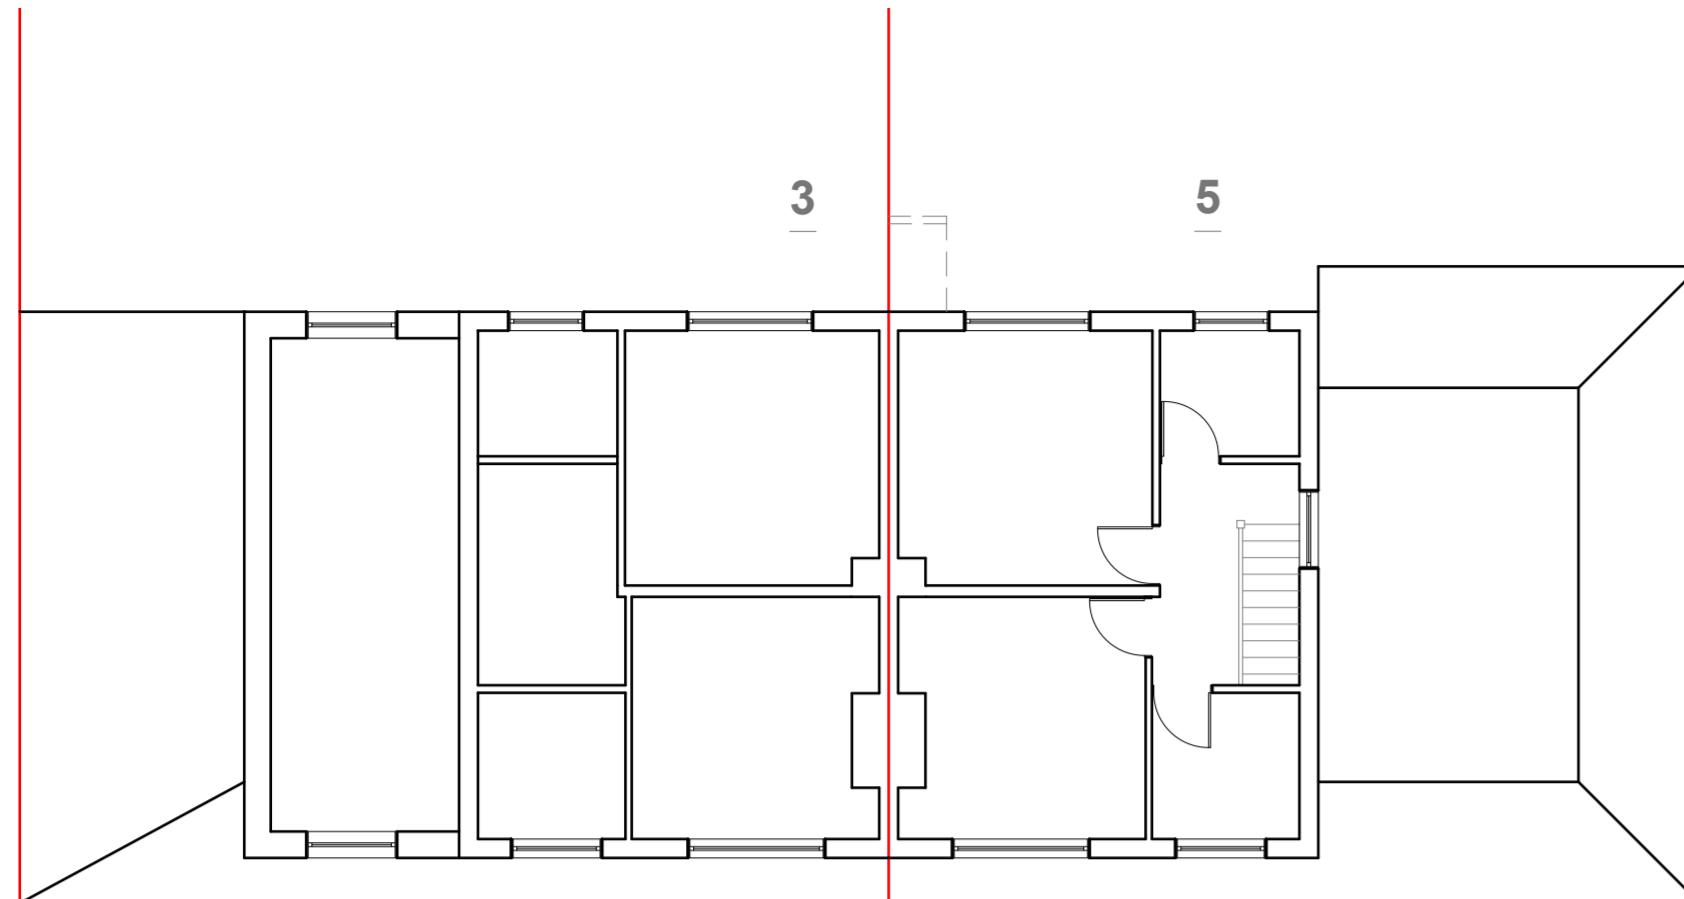


Existing First Floor Plan
Scale 1:100

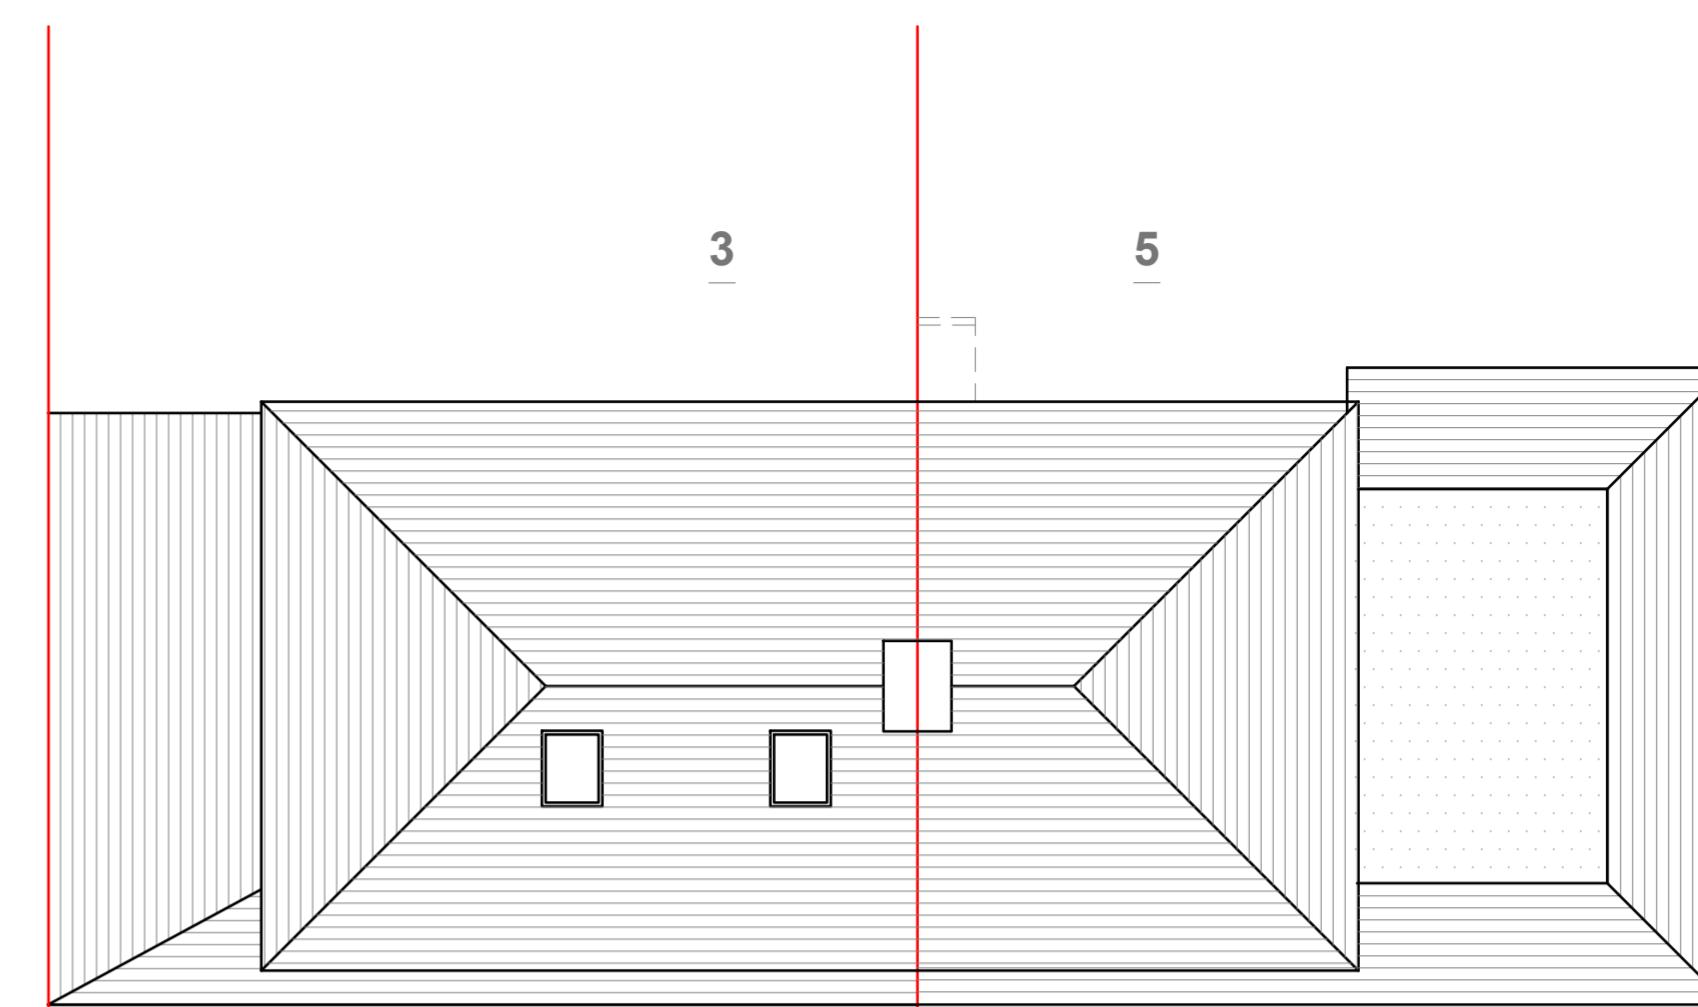

Existing Roof Plan
Scale 1:100

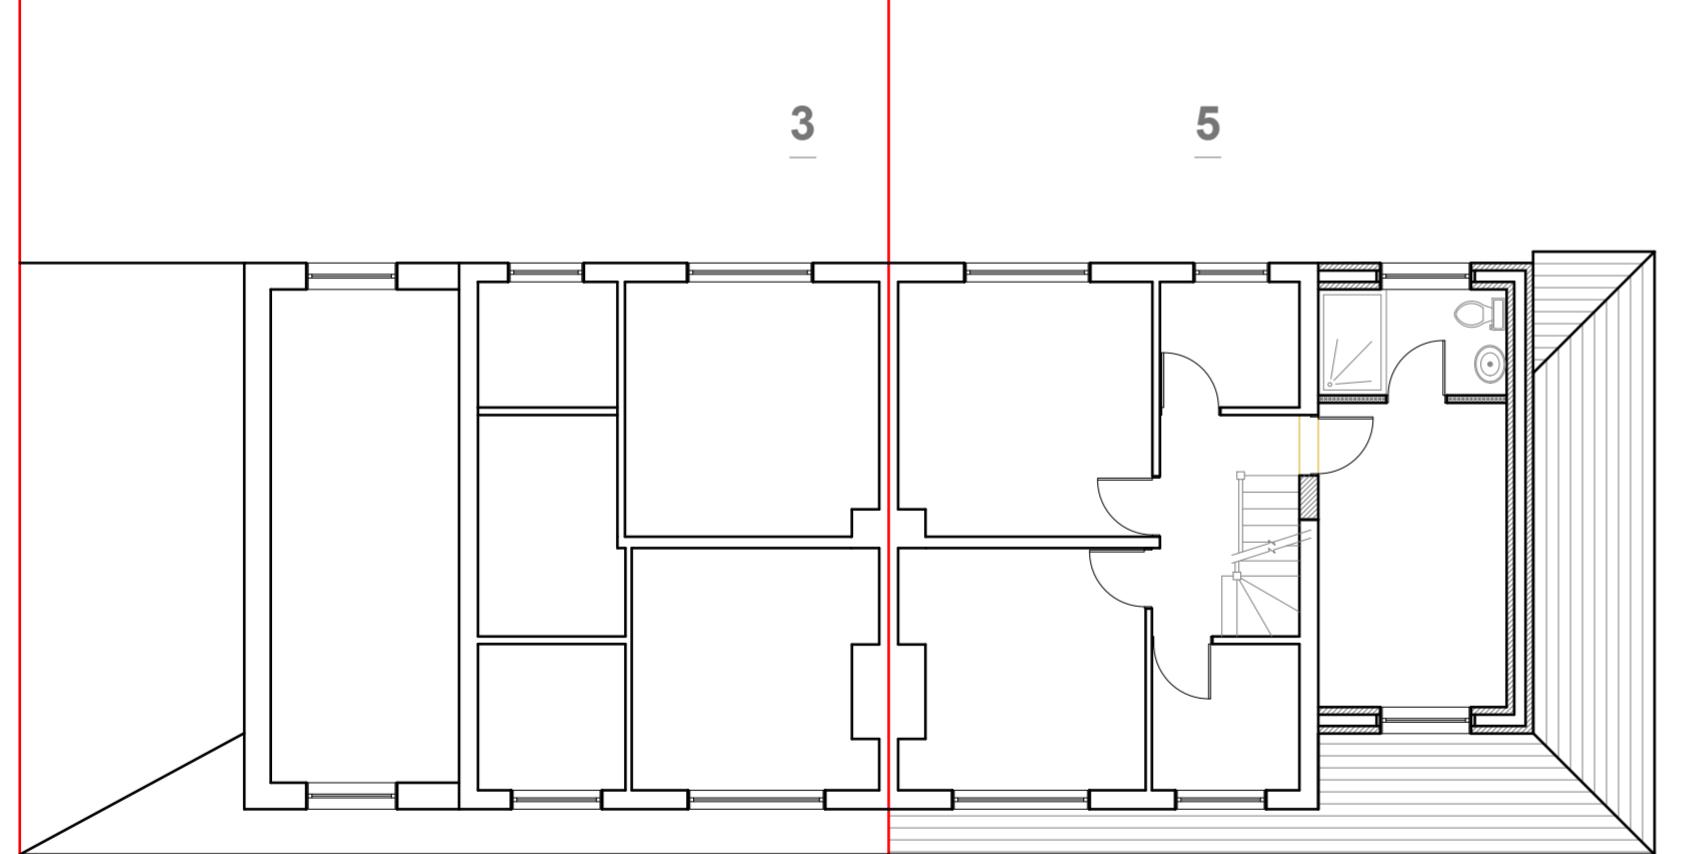

Proposed First Floor Plan
Scale 1:100

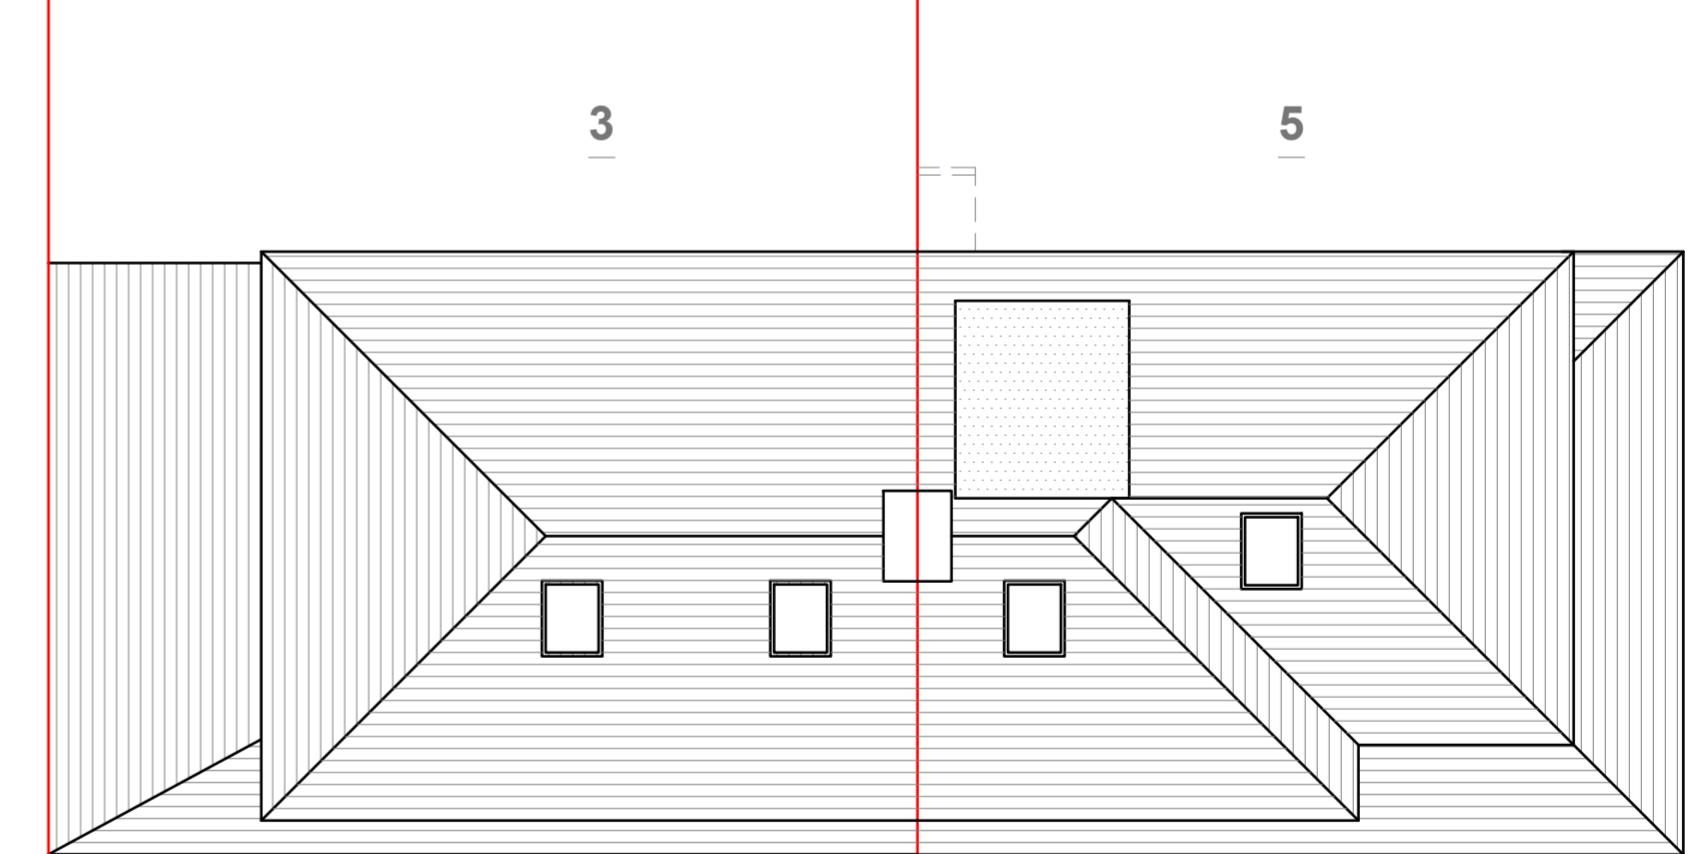

Proposed Roof Plan
Scale 1:100

10 Meter
5
2
1
0

1:100
Faluck Patel

GENERAL NOTES:
1. ALL DIMENSIONS ARE IN MILLIMETER.
2. VERIFY ALL DIMENSIONS AND CONDITIONS BEFORE BUILDING OR
STARTING CONSTRUCTION. NOTIFY THE DESIGNER IMMEDIATELY OF ANY
DISCREPANCY OR VARIATION.
3. ALL WORK TO COMPLY WITH CURRENT BUILDING REGULATIONS
AND CODES OF PRACTICE

Title:

Existing & Proposed Plans

Site Address	Scale: 1:100 @A2	Revision Date:
5 Carlyon Road, Hayes. UB4 0NR	Date: 26/07/2024	
	Drawing No.: 2024/118 -07	
	Drawn By: RO	
	e-mail: faluckpatel@yahoo.com	
	(M) +44 (0) 7871 466 254	

Faluck Patel