




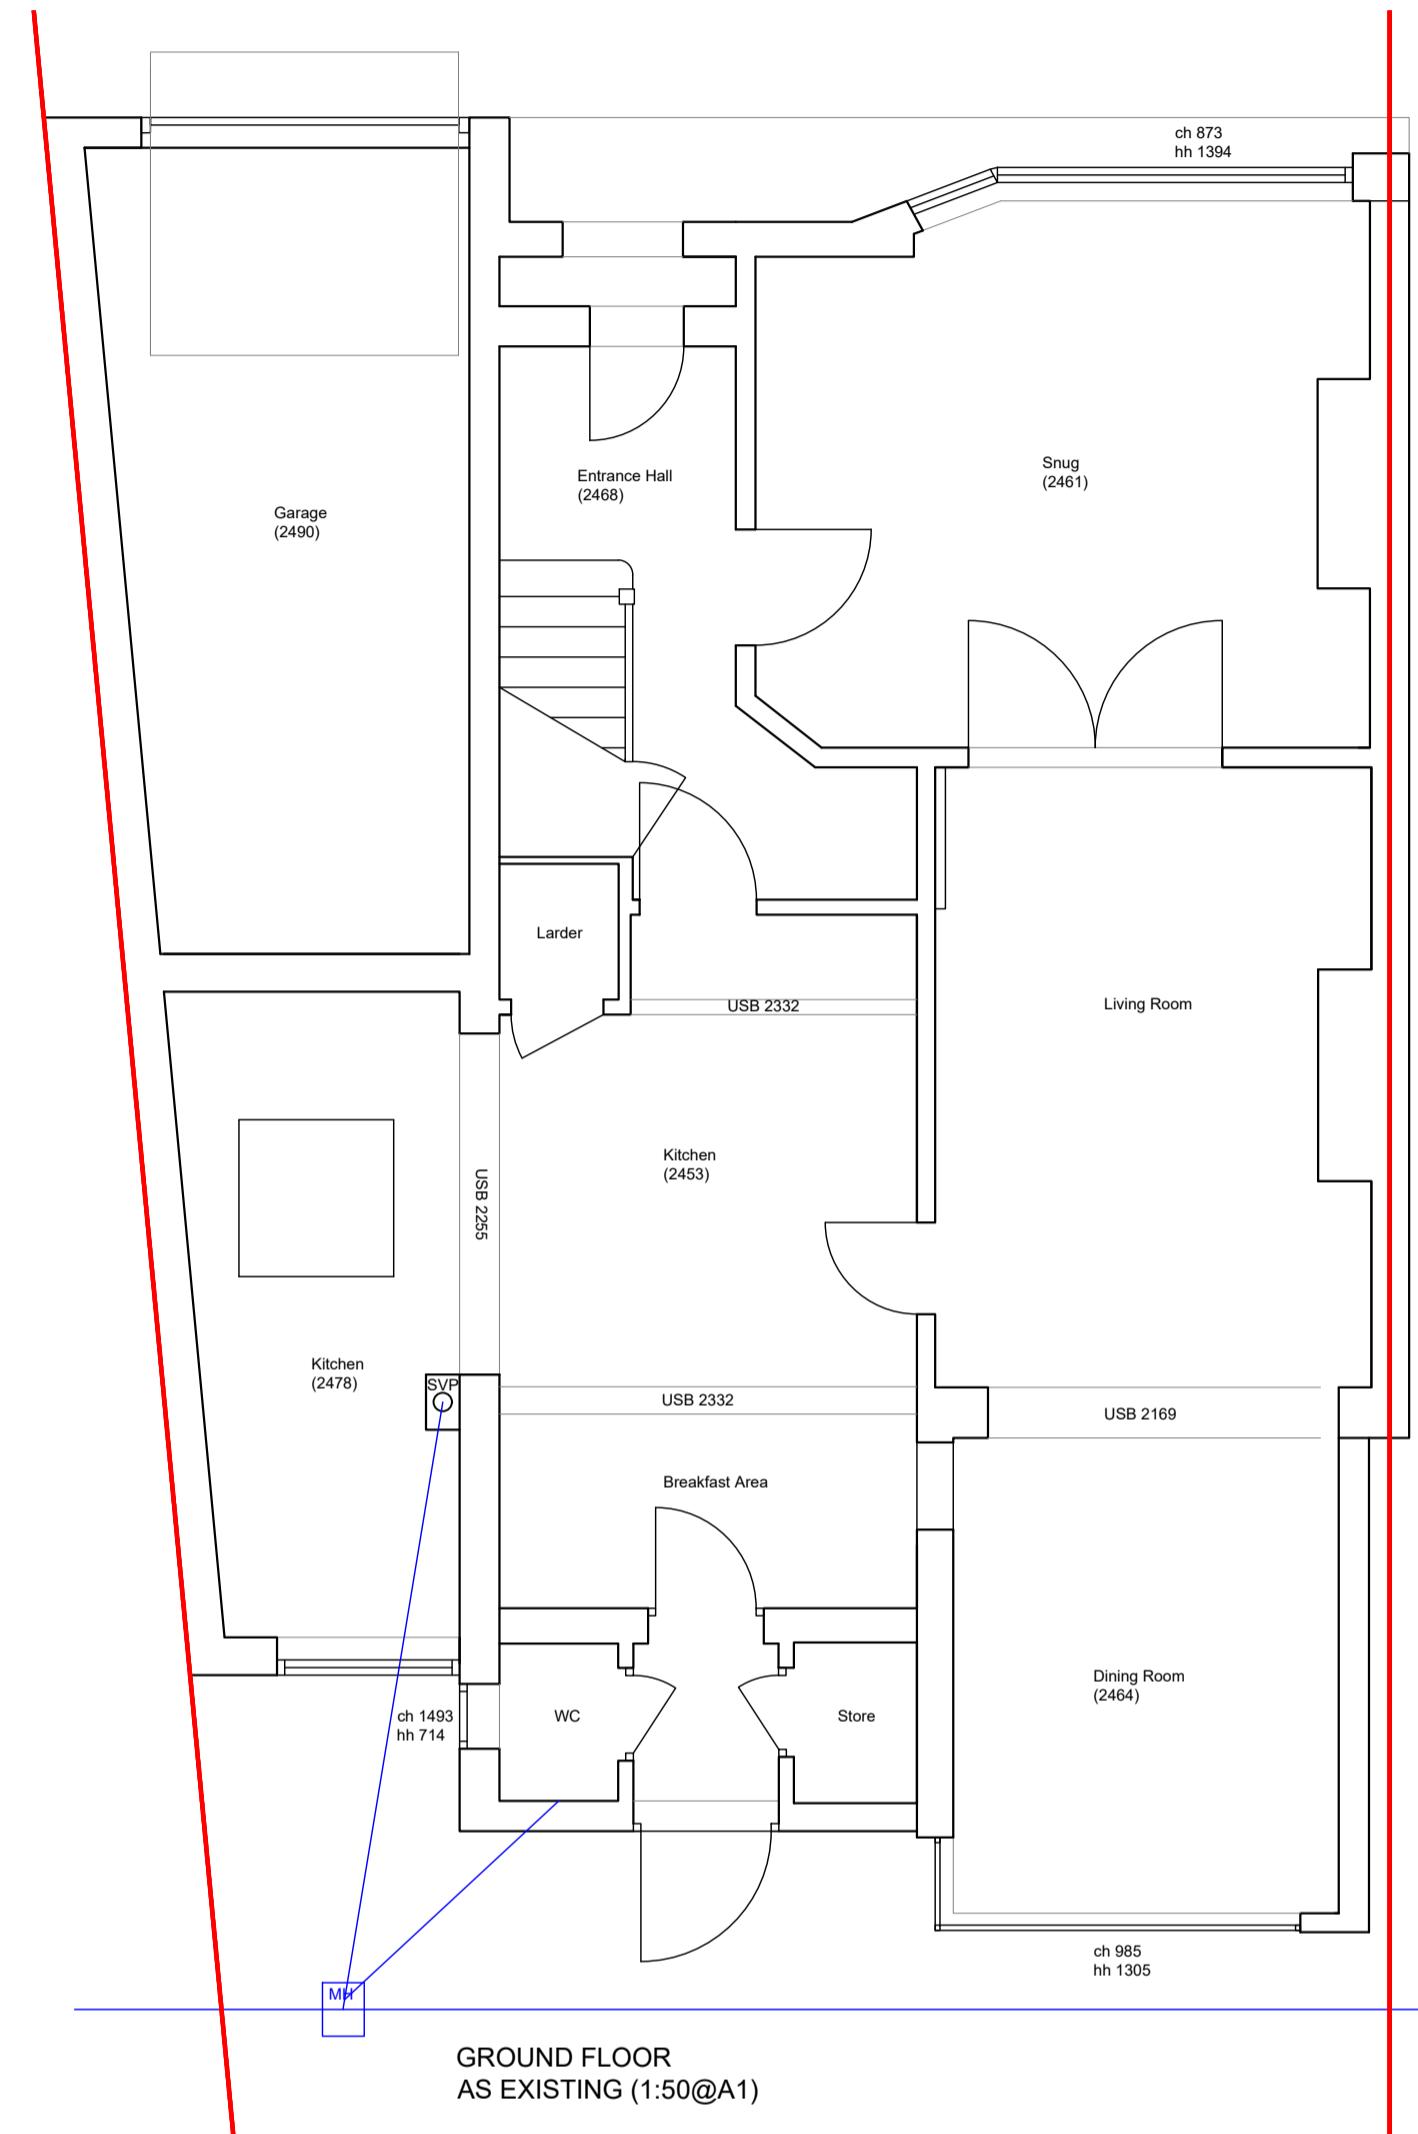


SCALE BAR

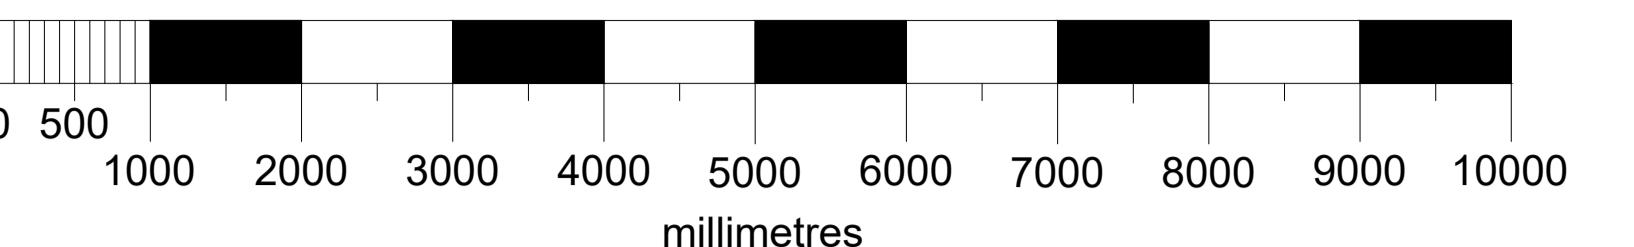

GROUND FLOOR AS EXISTING (1:50@A1)

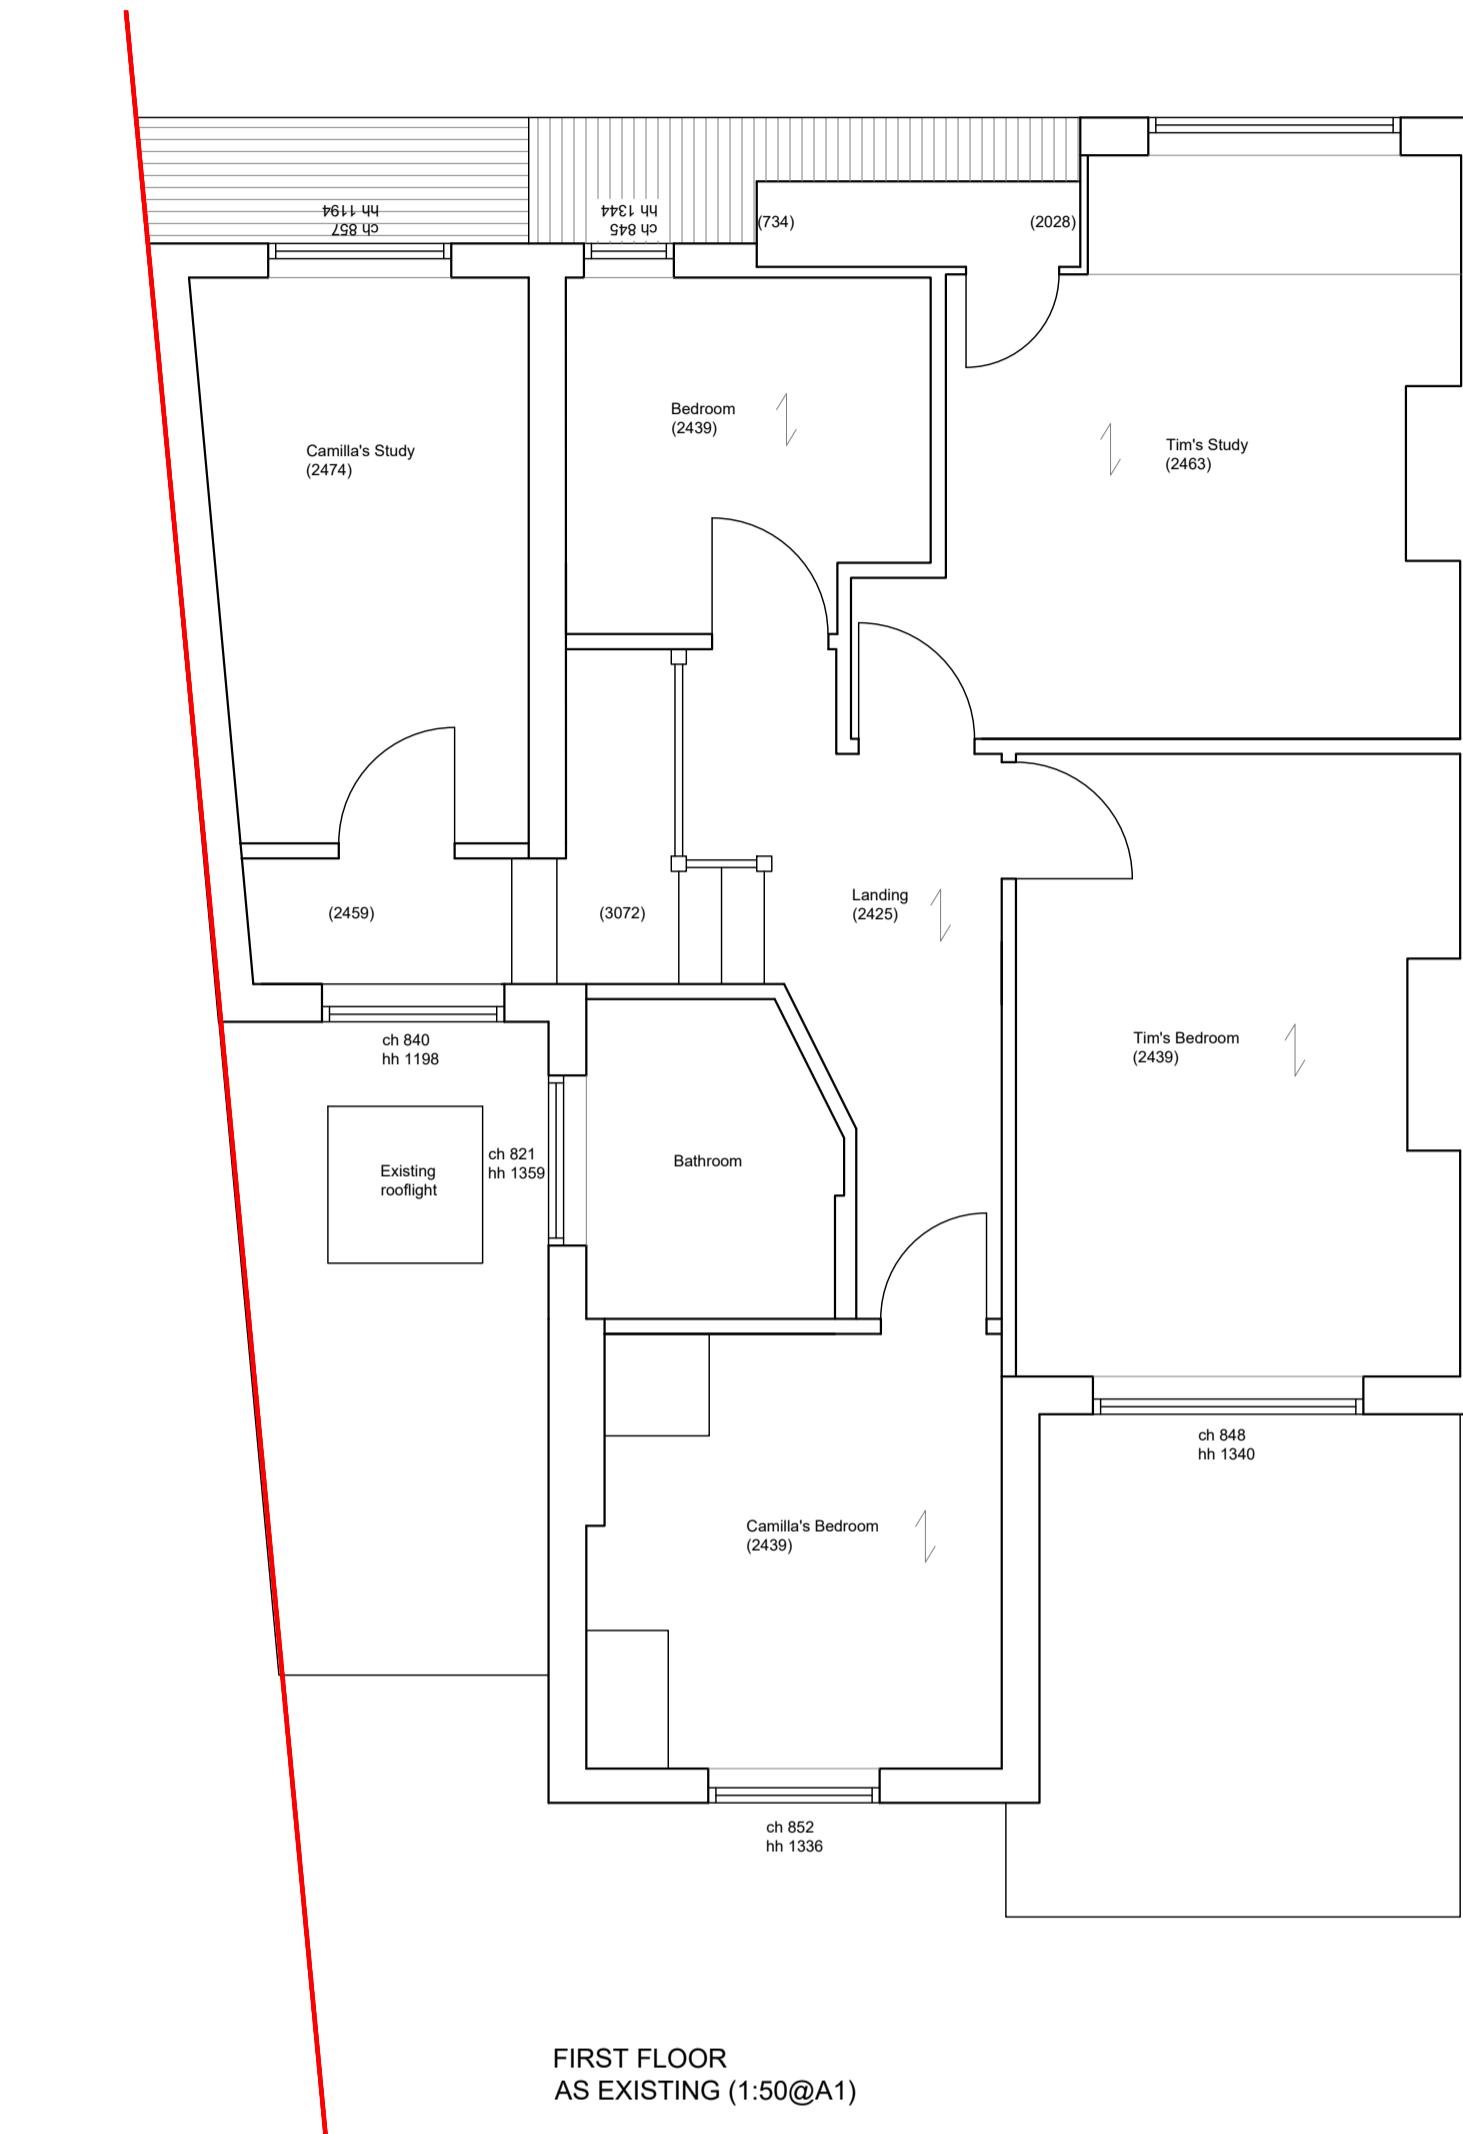

FIRST FLOOR
AS EXISTING (1:50@A1)

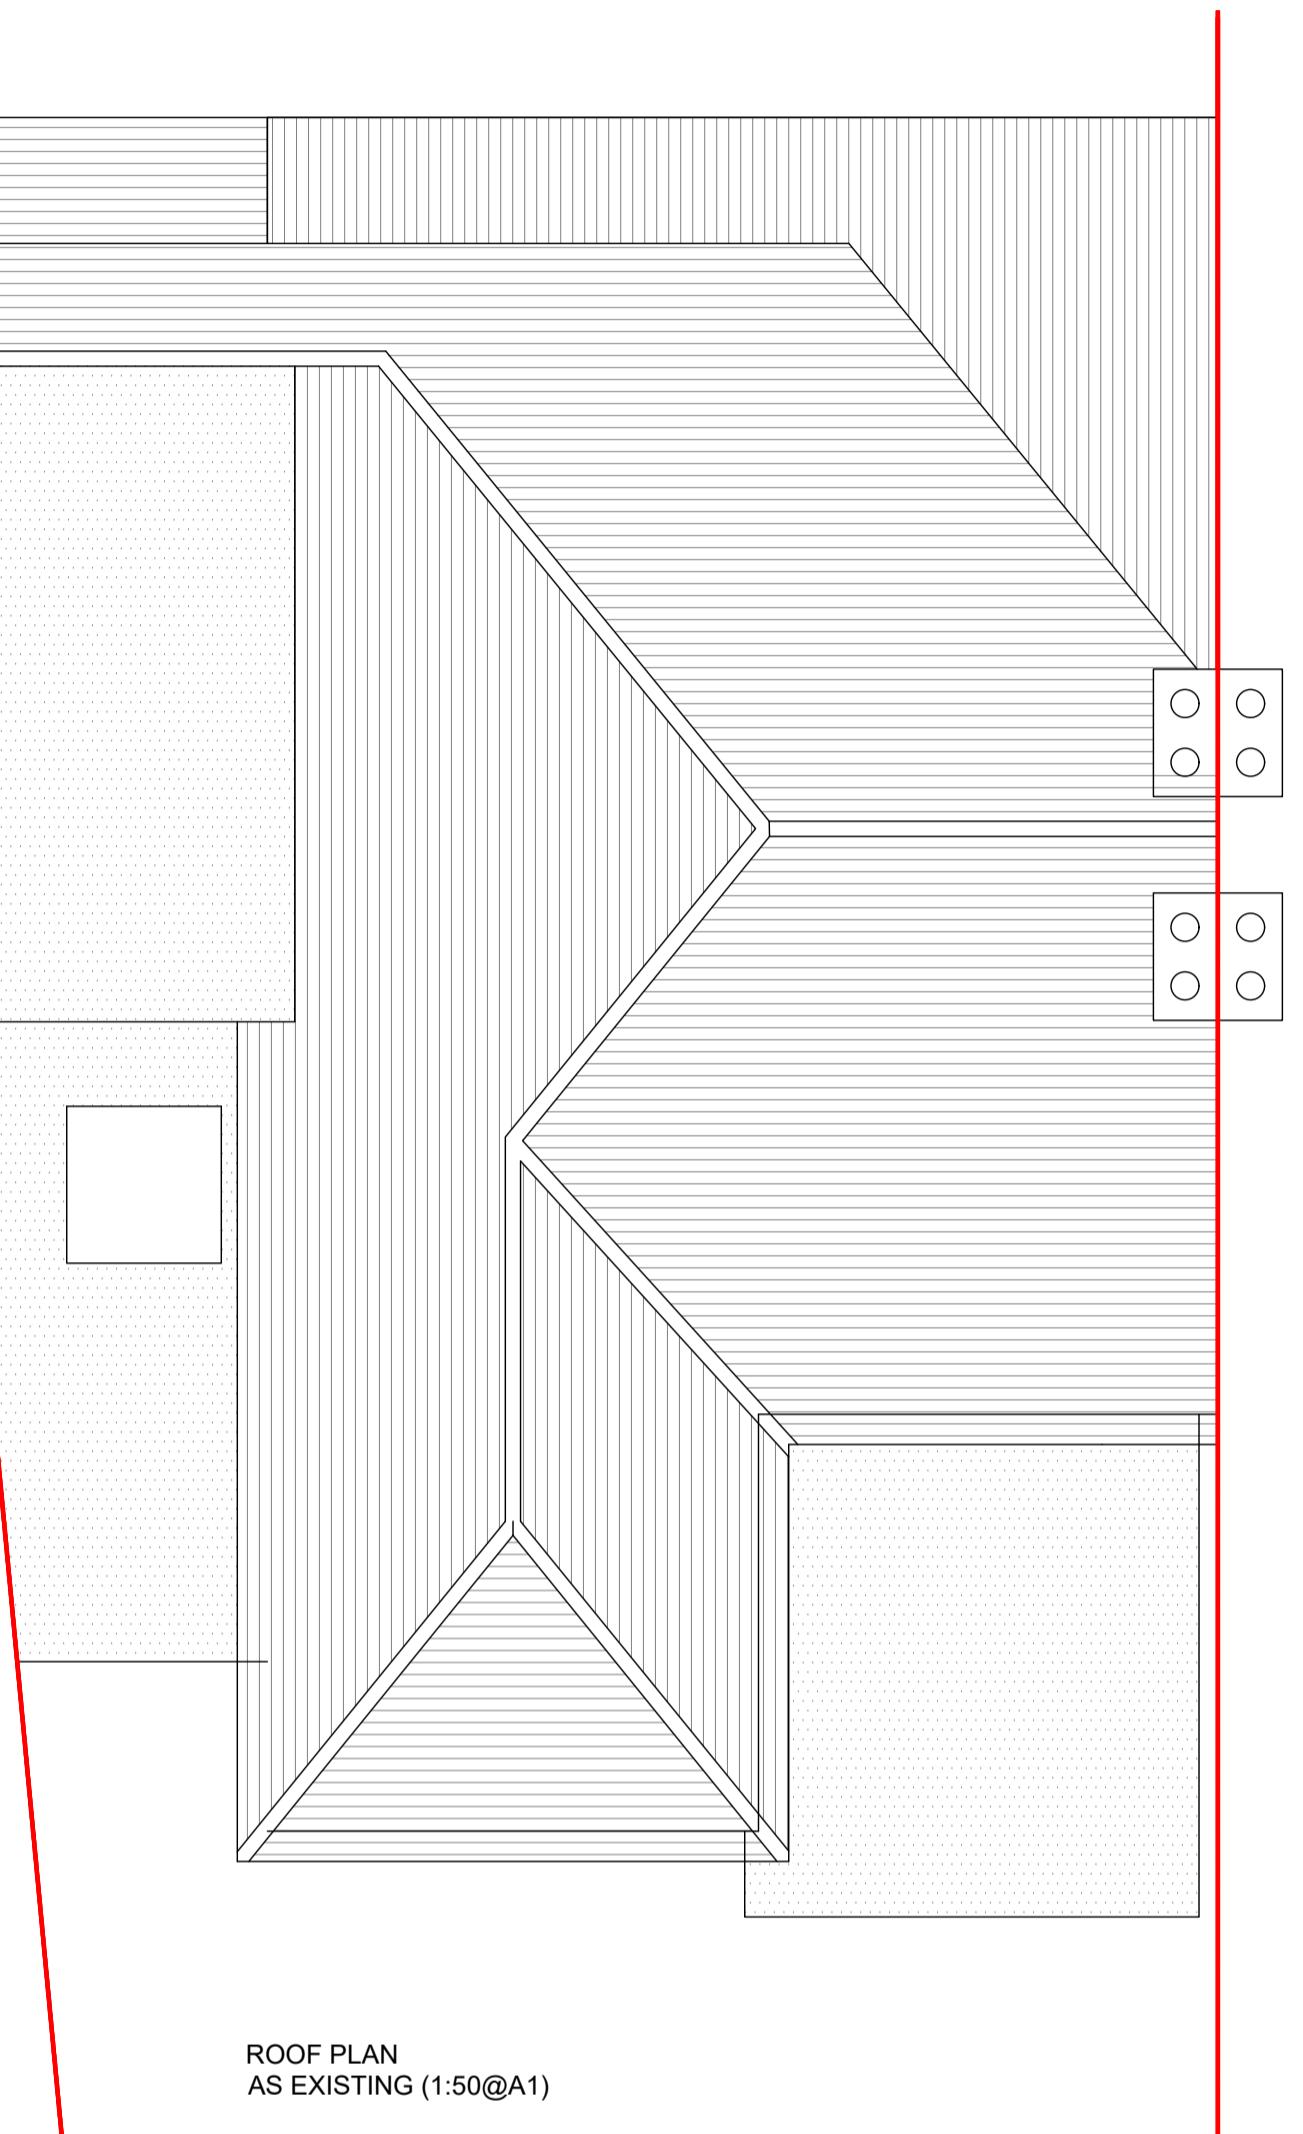


ROOF PLAN AS EXISTING (1:50@A1)



REAR ELEVATION
AS EXISTING (1:50@A1)



FRONT ELEVATION
AS EXISTING (1:50@A1)

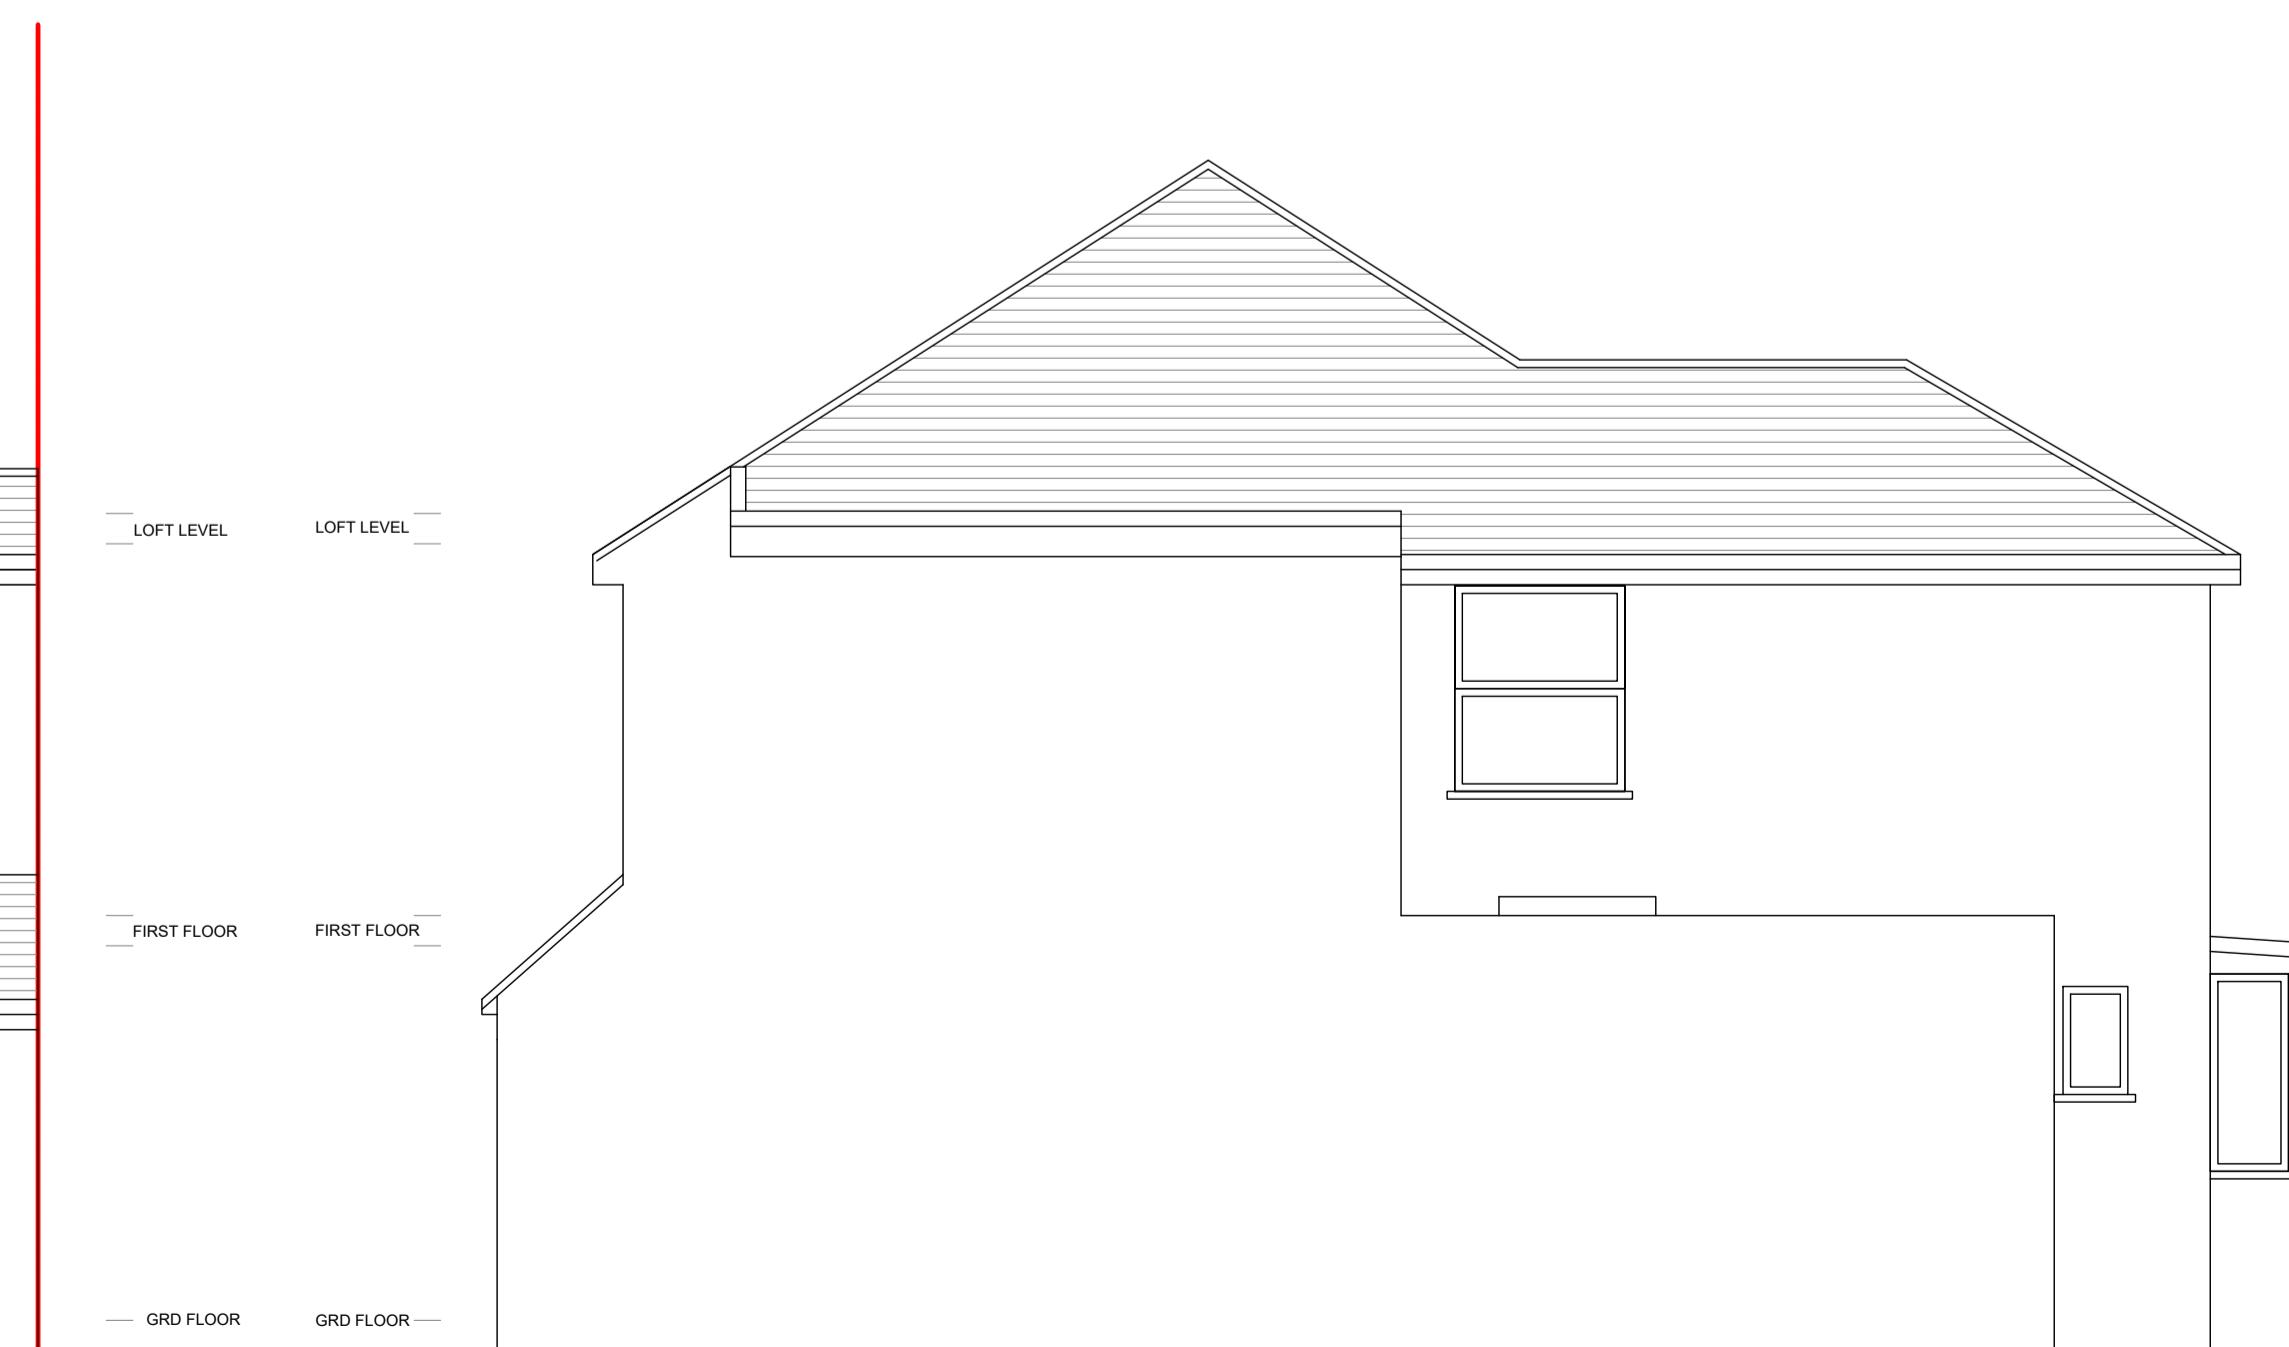

SIDE ELEVATION
AS EXISTING (1:50@A1)

PLANNING

DO NOT USE FOR CONSTRUCTION

DO NOT USE FOR CONSTRUCTION

DESCRIPTION	DATE
Natalie Horner BA (hons) PG Dip Architectural Design Services E natalie@nataliehorner.co.uk	

PROJECT:
ORCHARD CLOSE
JISLIP
1970

CLIENT:
AMILLA AND TIM SEXTON

EXISTING

Project Drawing No Revision
2021-00000000