

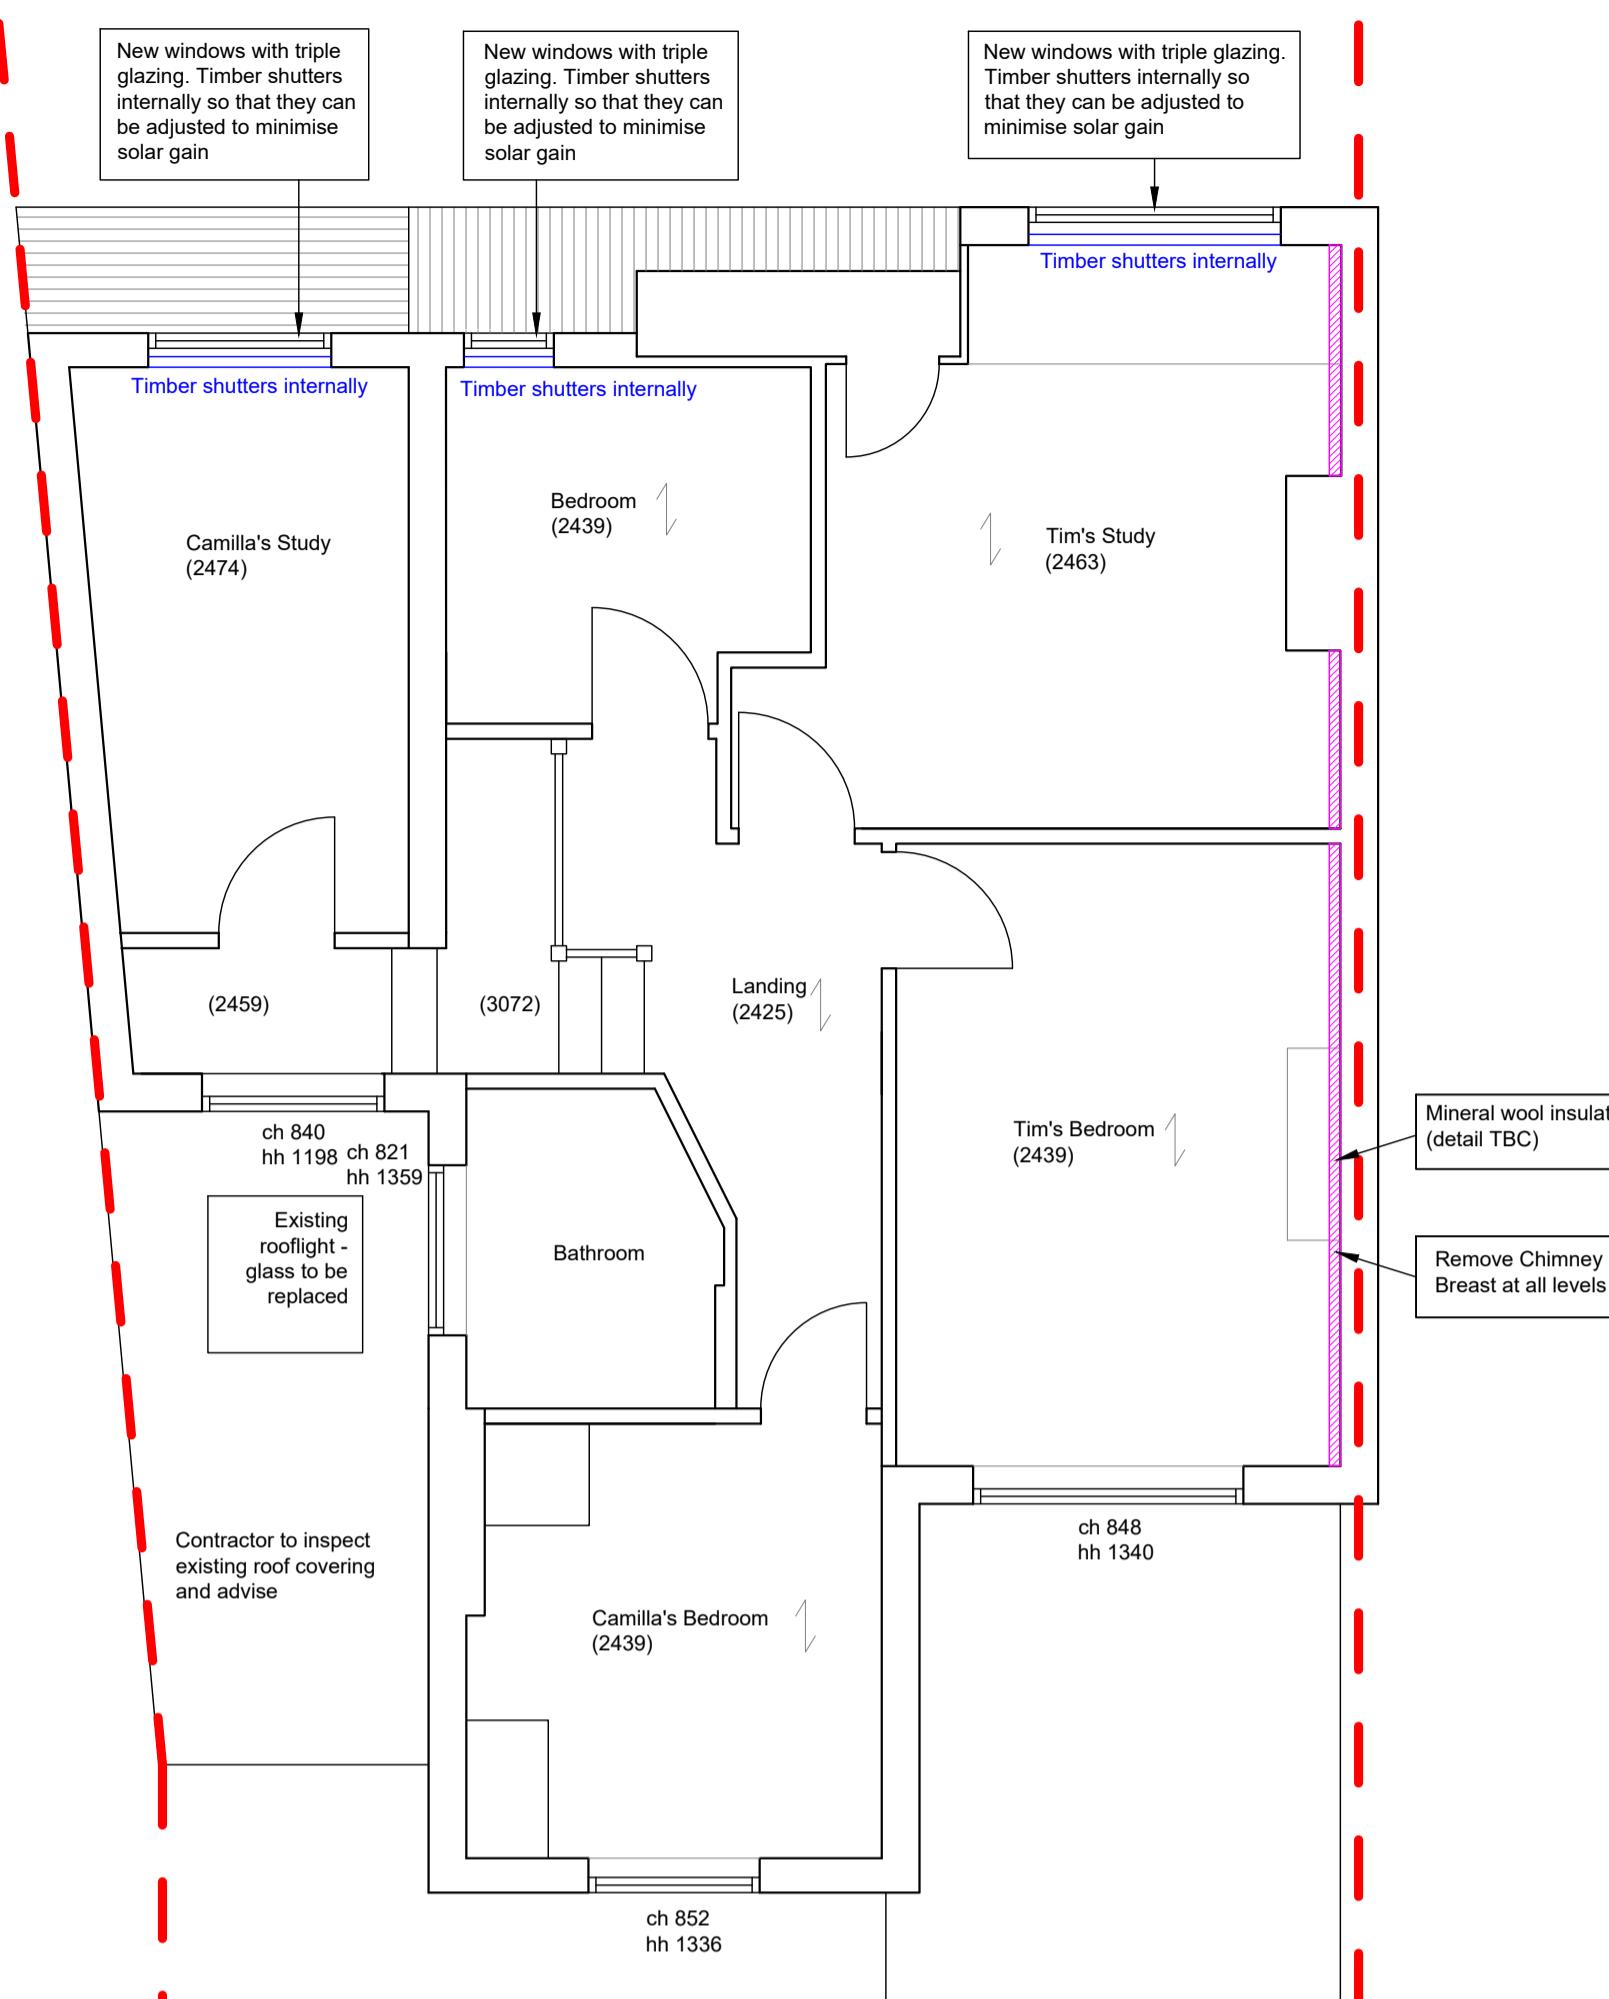


GROUND FLOOR PLAN
AS PROPOSED

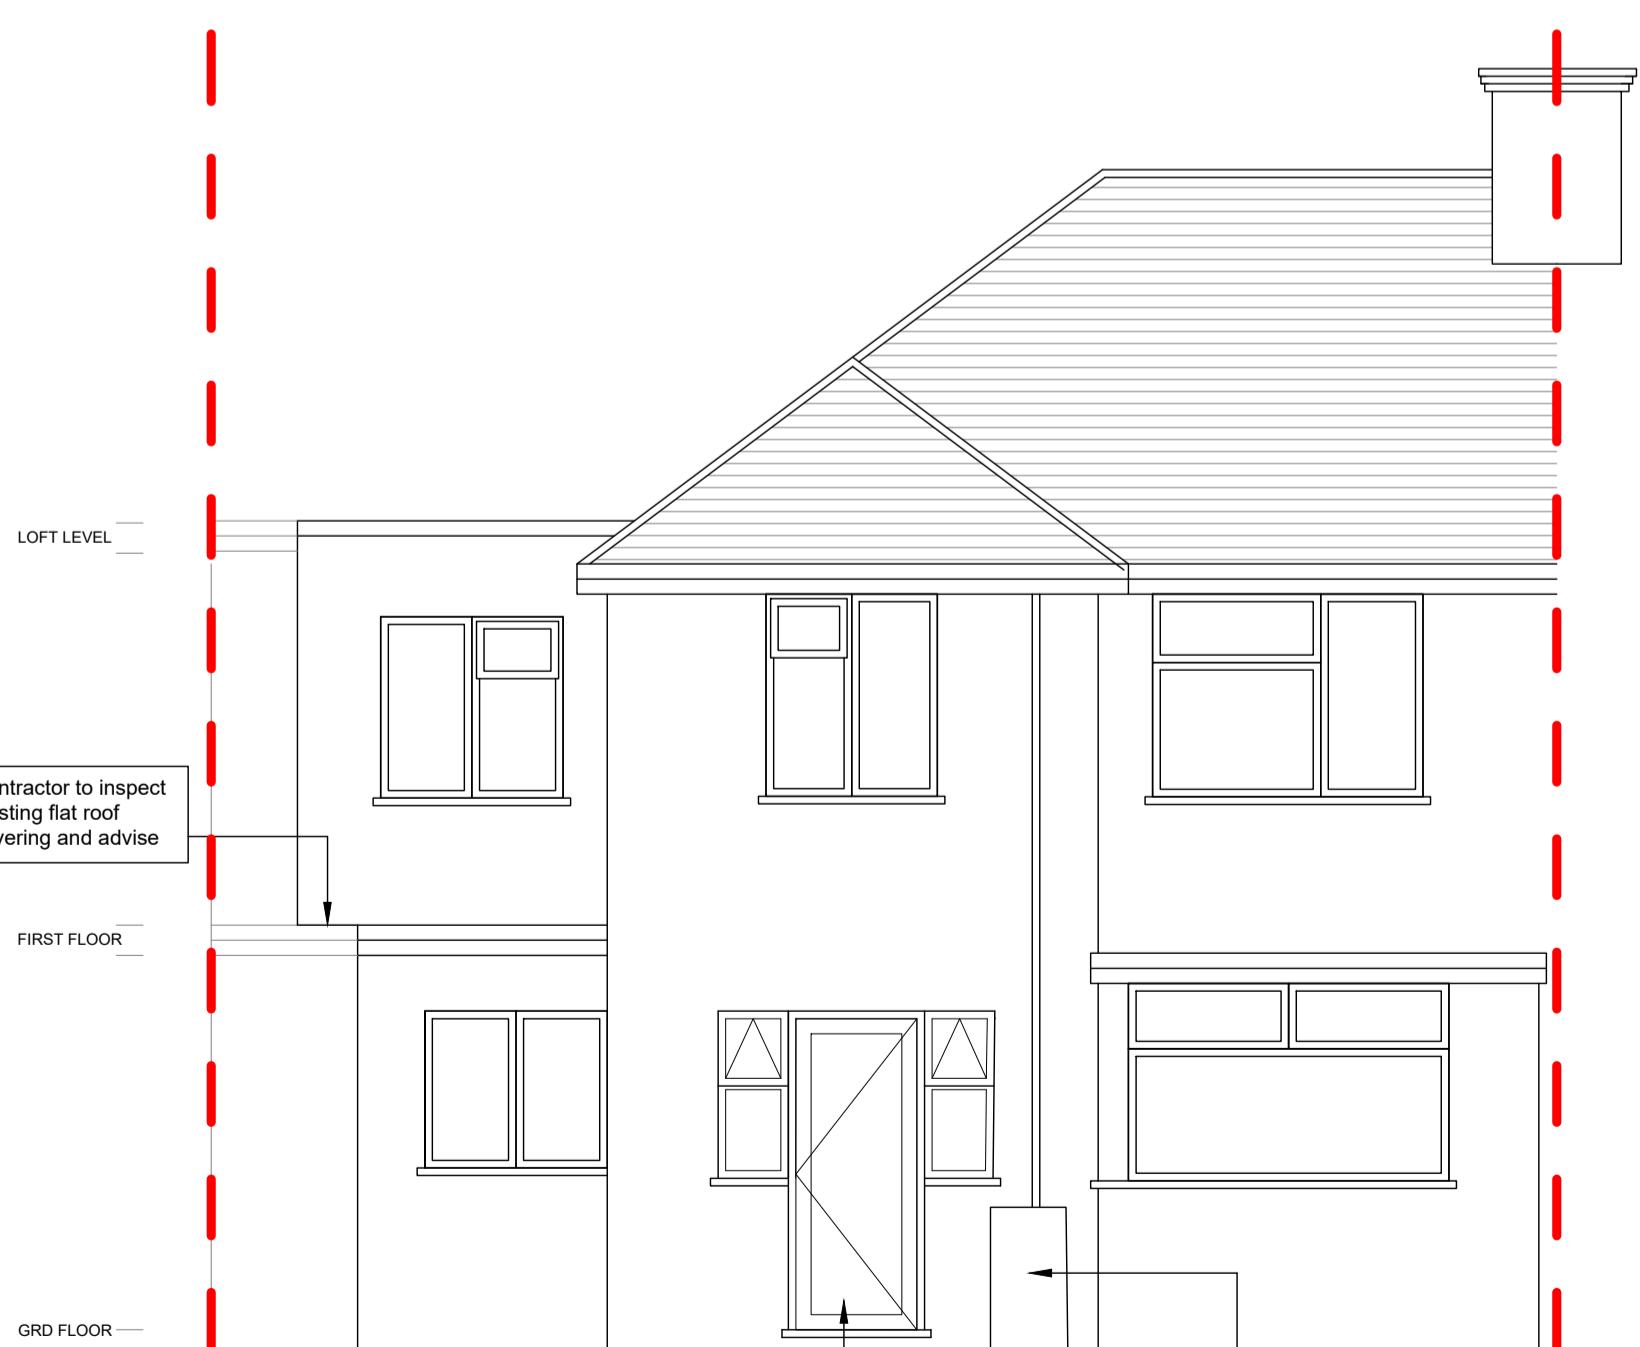

FIRST FLOOR PLAN
AS PROPOSED

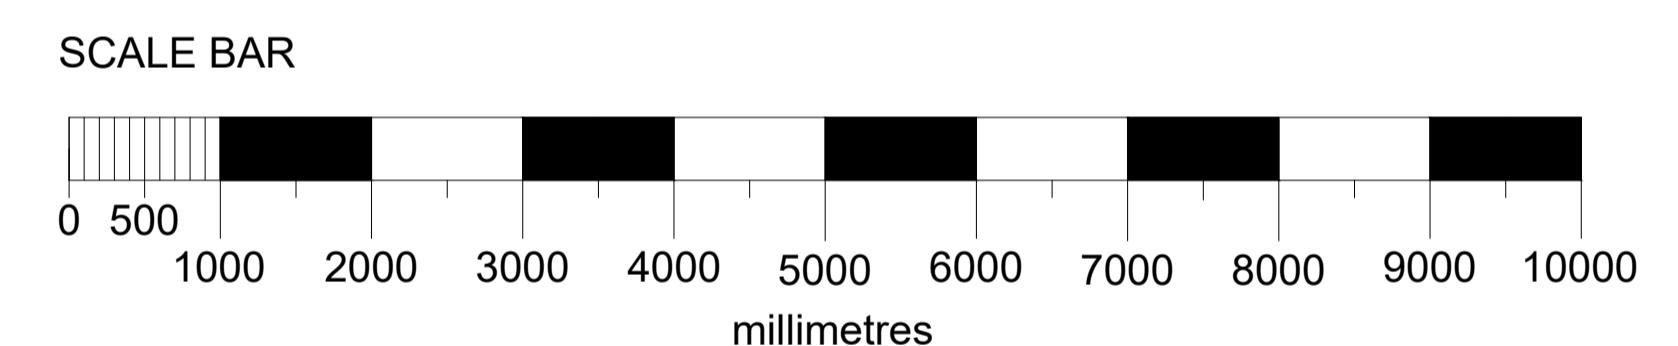

REAR ELEVATION
AS PROPOSED



FRONT ELEVATION
AS PROPOSED

PLANNING
PLEASE DO NOT USE FOR CONSTRUCTION

REV DESCRIPTION DATE



Natalie Horner BA (hons) PG Dip
Architectural Design Services
E natalie@nathorner.co.uk
T 07946873080

PROJECT:
14 ORCHARD CLOSE
RUISLIP
HA4 7LS

CLIENT:
CAMILLA AND TIM SEXTON

DRAWING TITLE:
PLANS AND ELEVATIONS
AS PROPOSED

Scale Drawn Date
1:500@A1
1:100@A3
NH 21/03/23

Project Drawing No Revision
00241 003