




PROPOSED SOUTH EAST ELEVATION

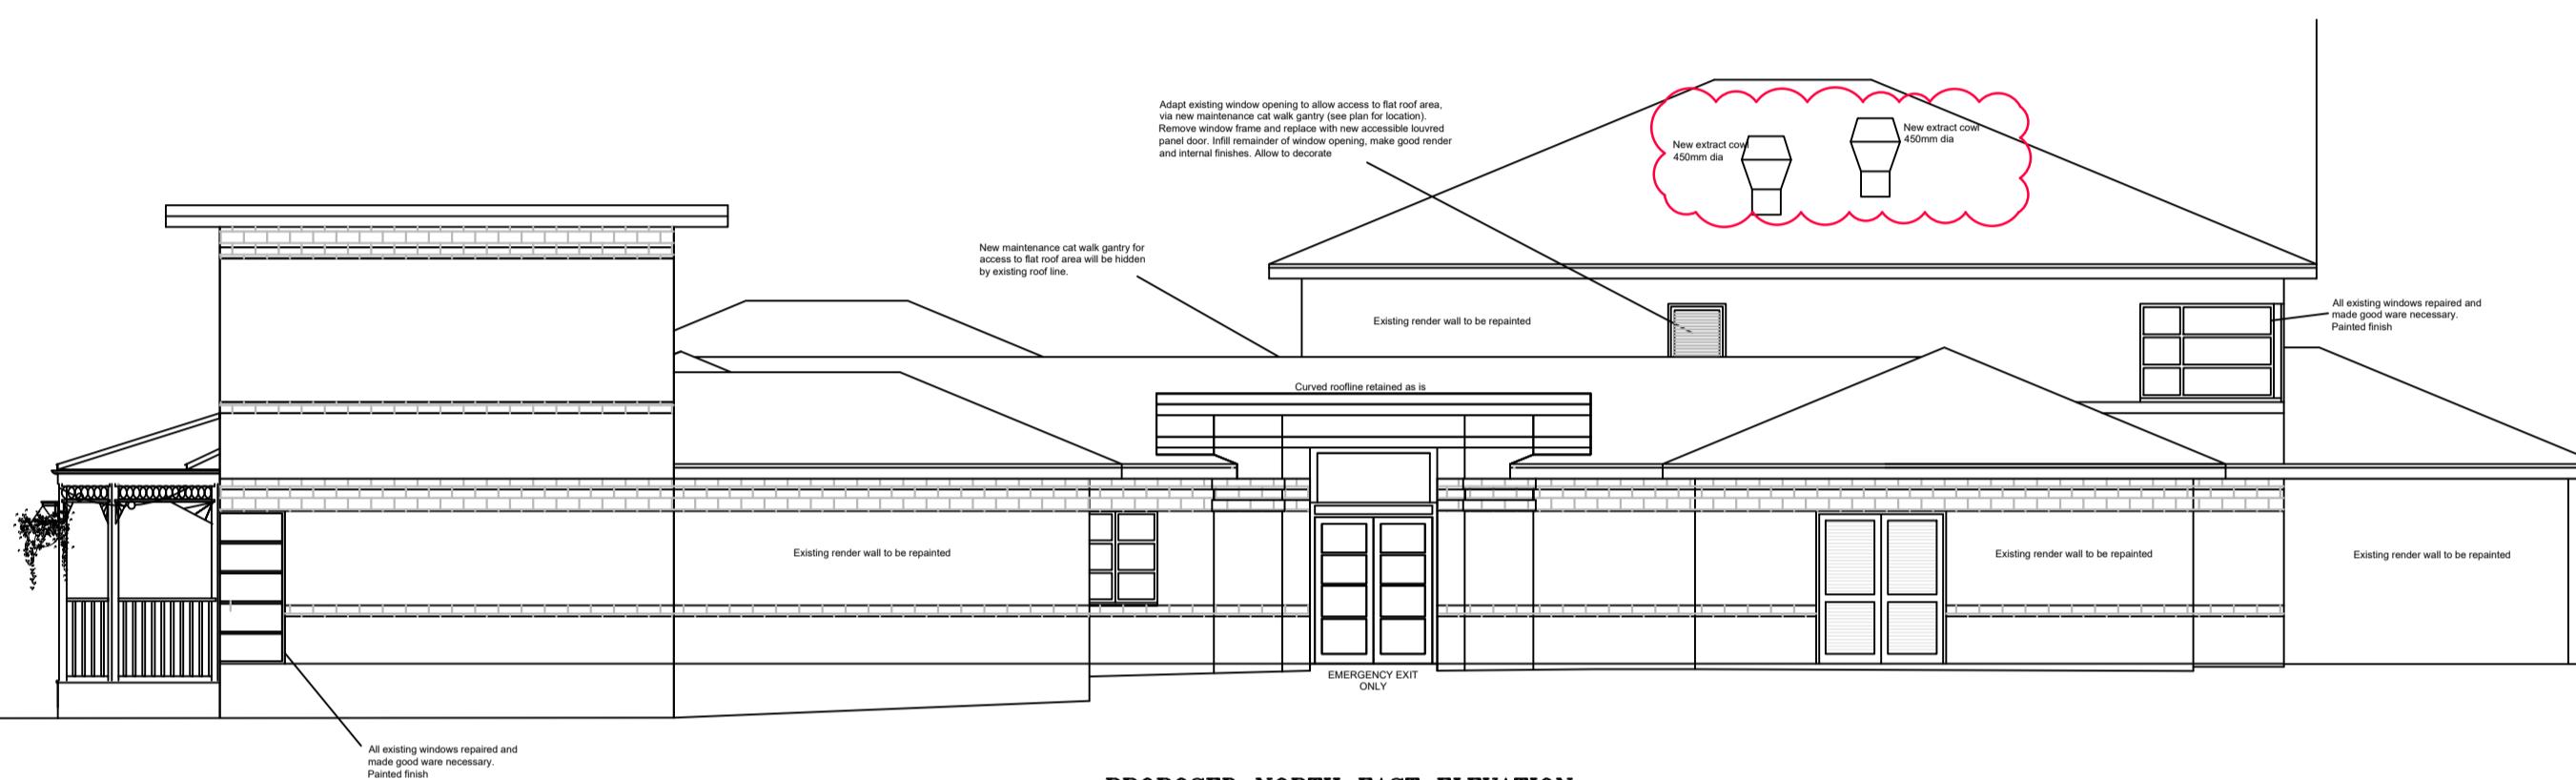

PROPOSED NORTH EAST ELEVAT

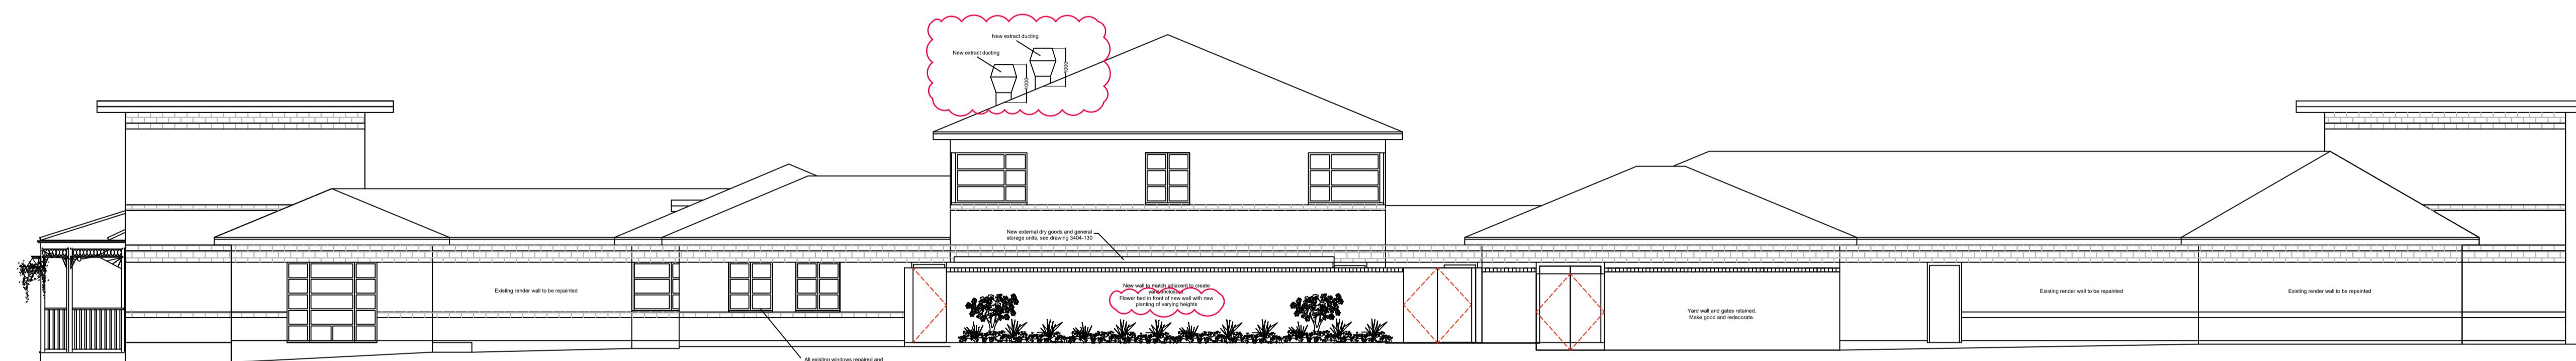

PROPOSED NORTH WEST ELEVATION

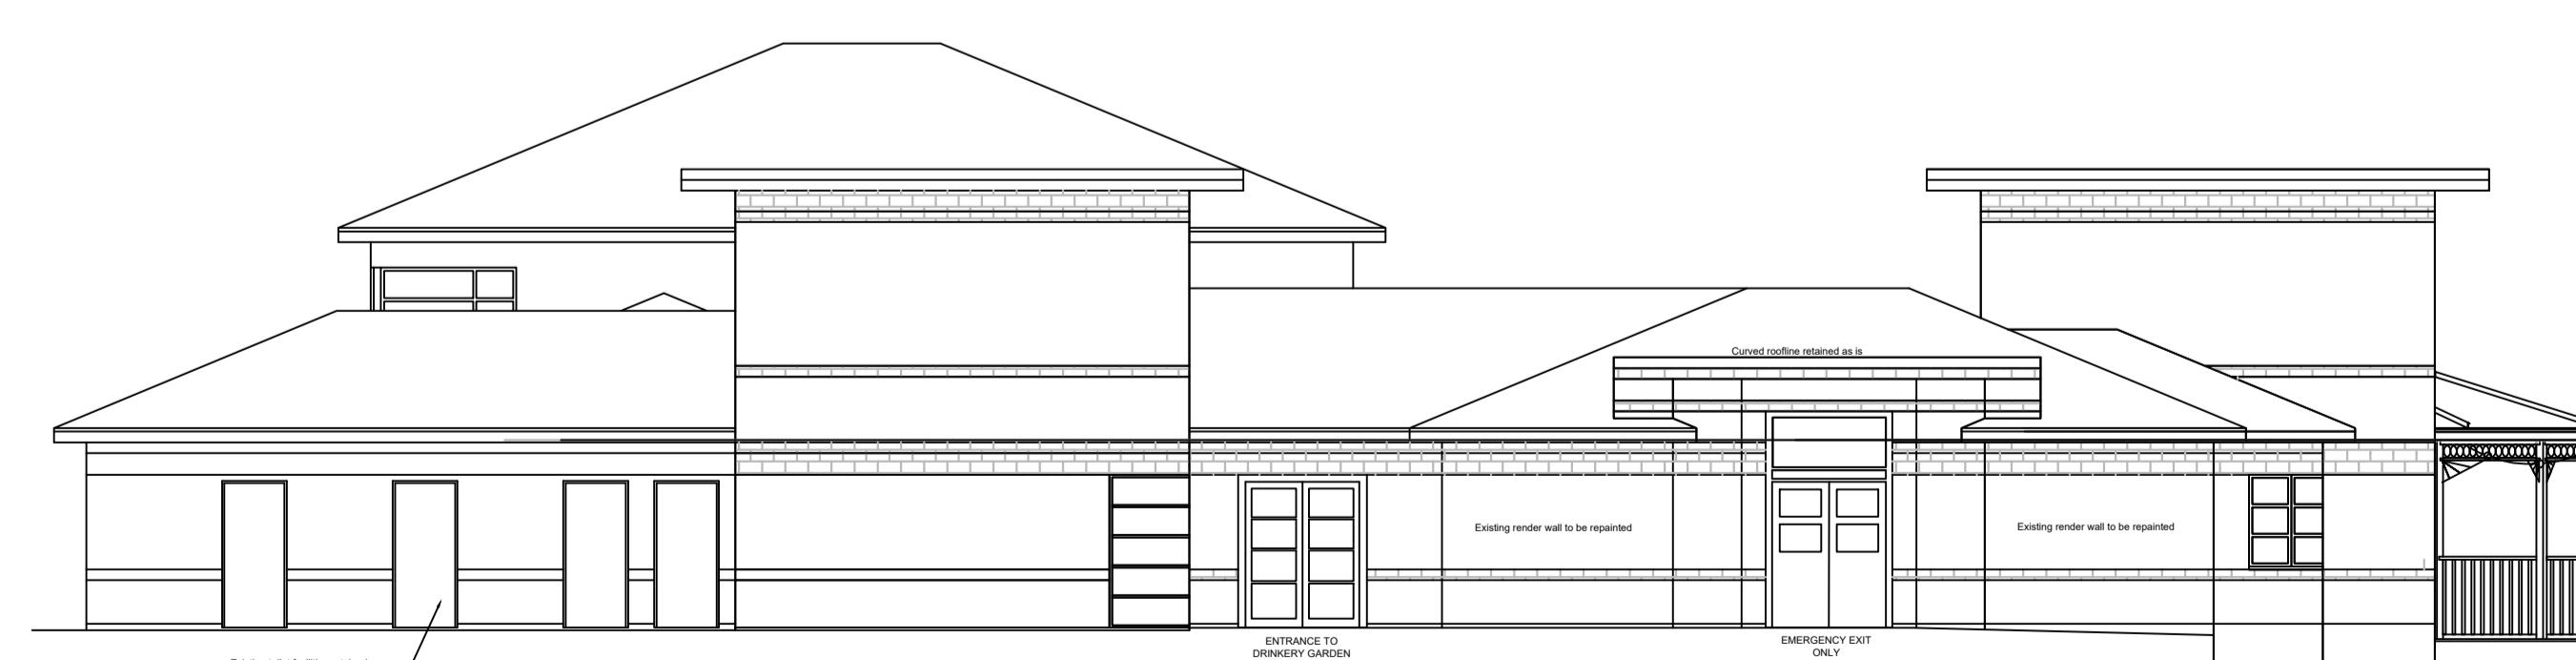

PROPOSED SOUTH WEST ELEVATION

EXTERNAL COLOUR SCHEME



A scale bar at the bottom of the page, consisting of a horizontal line with black segments and white segments. Above the scale bar, the text '1:100' is written in a small, bold, black font.

C	Flue locations confirmed as 3no. External decorations confirmed	SJC	29.08.24
B	Amendments shown following Planners comments.	SJC	15.08.24
A	Veranda revised	GT	12.06.24
			
<p>Sworders Court Yard, 19D North Street, Bishops Stortford, Herts. CM23 2LD Tel: 01279 433888. Fax: 01279 433889, E-Mail: pembrook@pembrook.co.uk Website: www.pembrook.co.uk</p>			
Client			
Project	<p>The Waters Edge Reservoir Road Ruislip HA4 7TY</p>		
Drawing Title	<p>Proposed External Elevations</p>		
Drawing No	3404-125		
Scale	1:100@A1		
Date	24.04.23		
Drawn By	SC/GT		
Revision	C		