
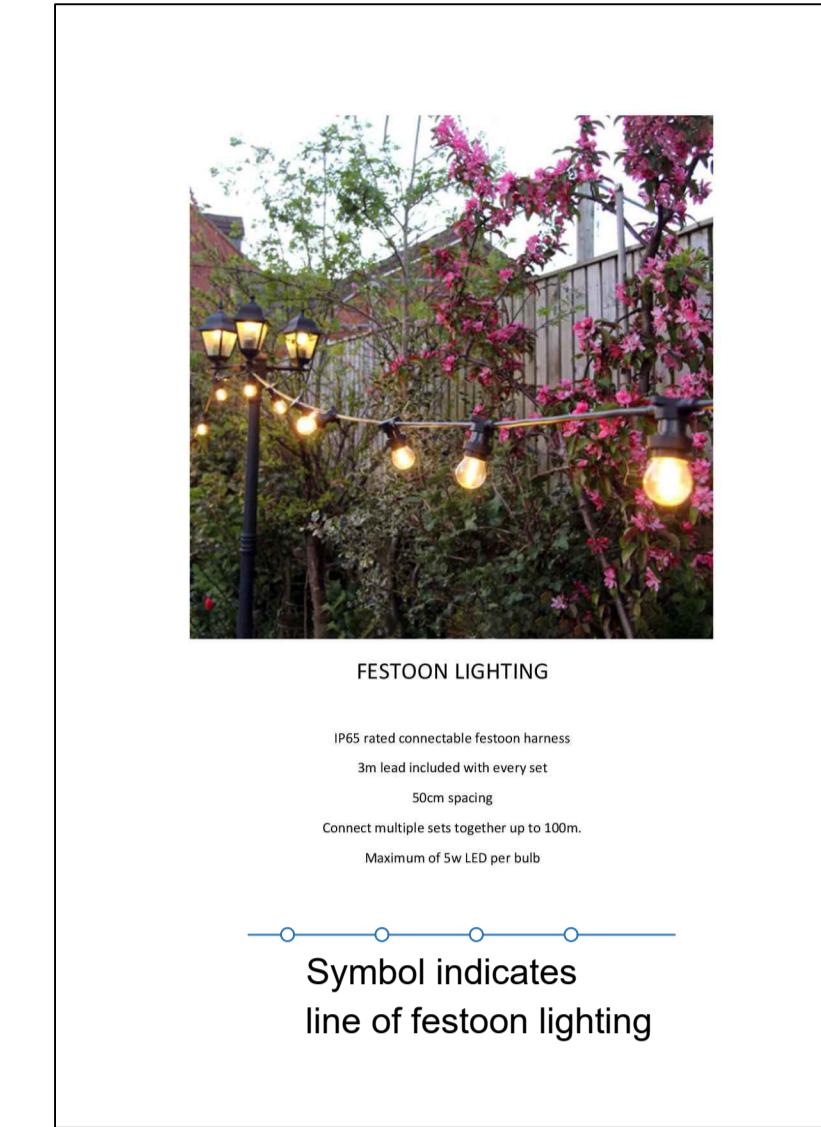



# PRELIMINARY

Demolition works

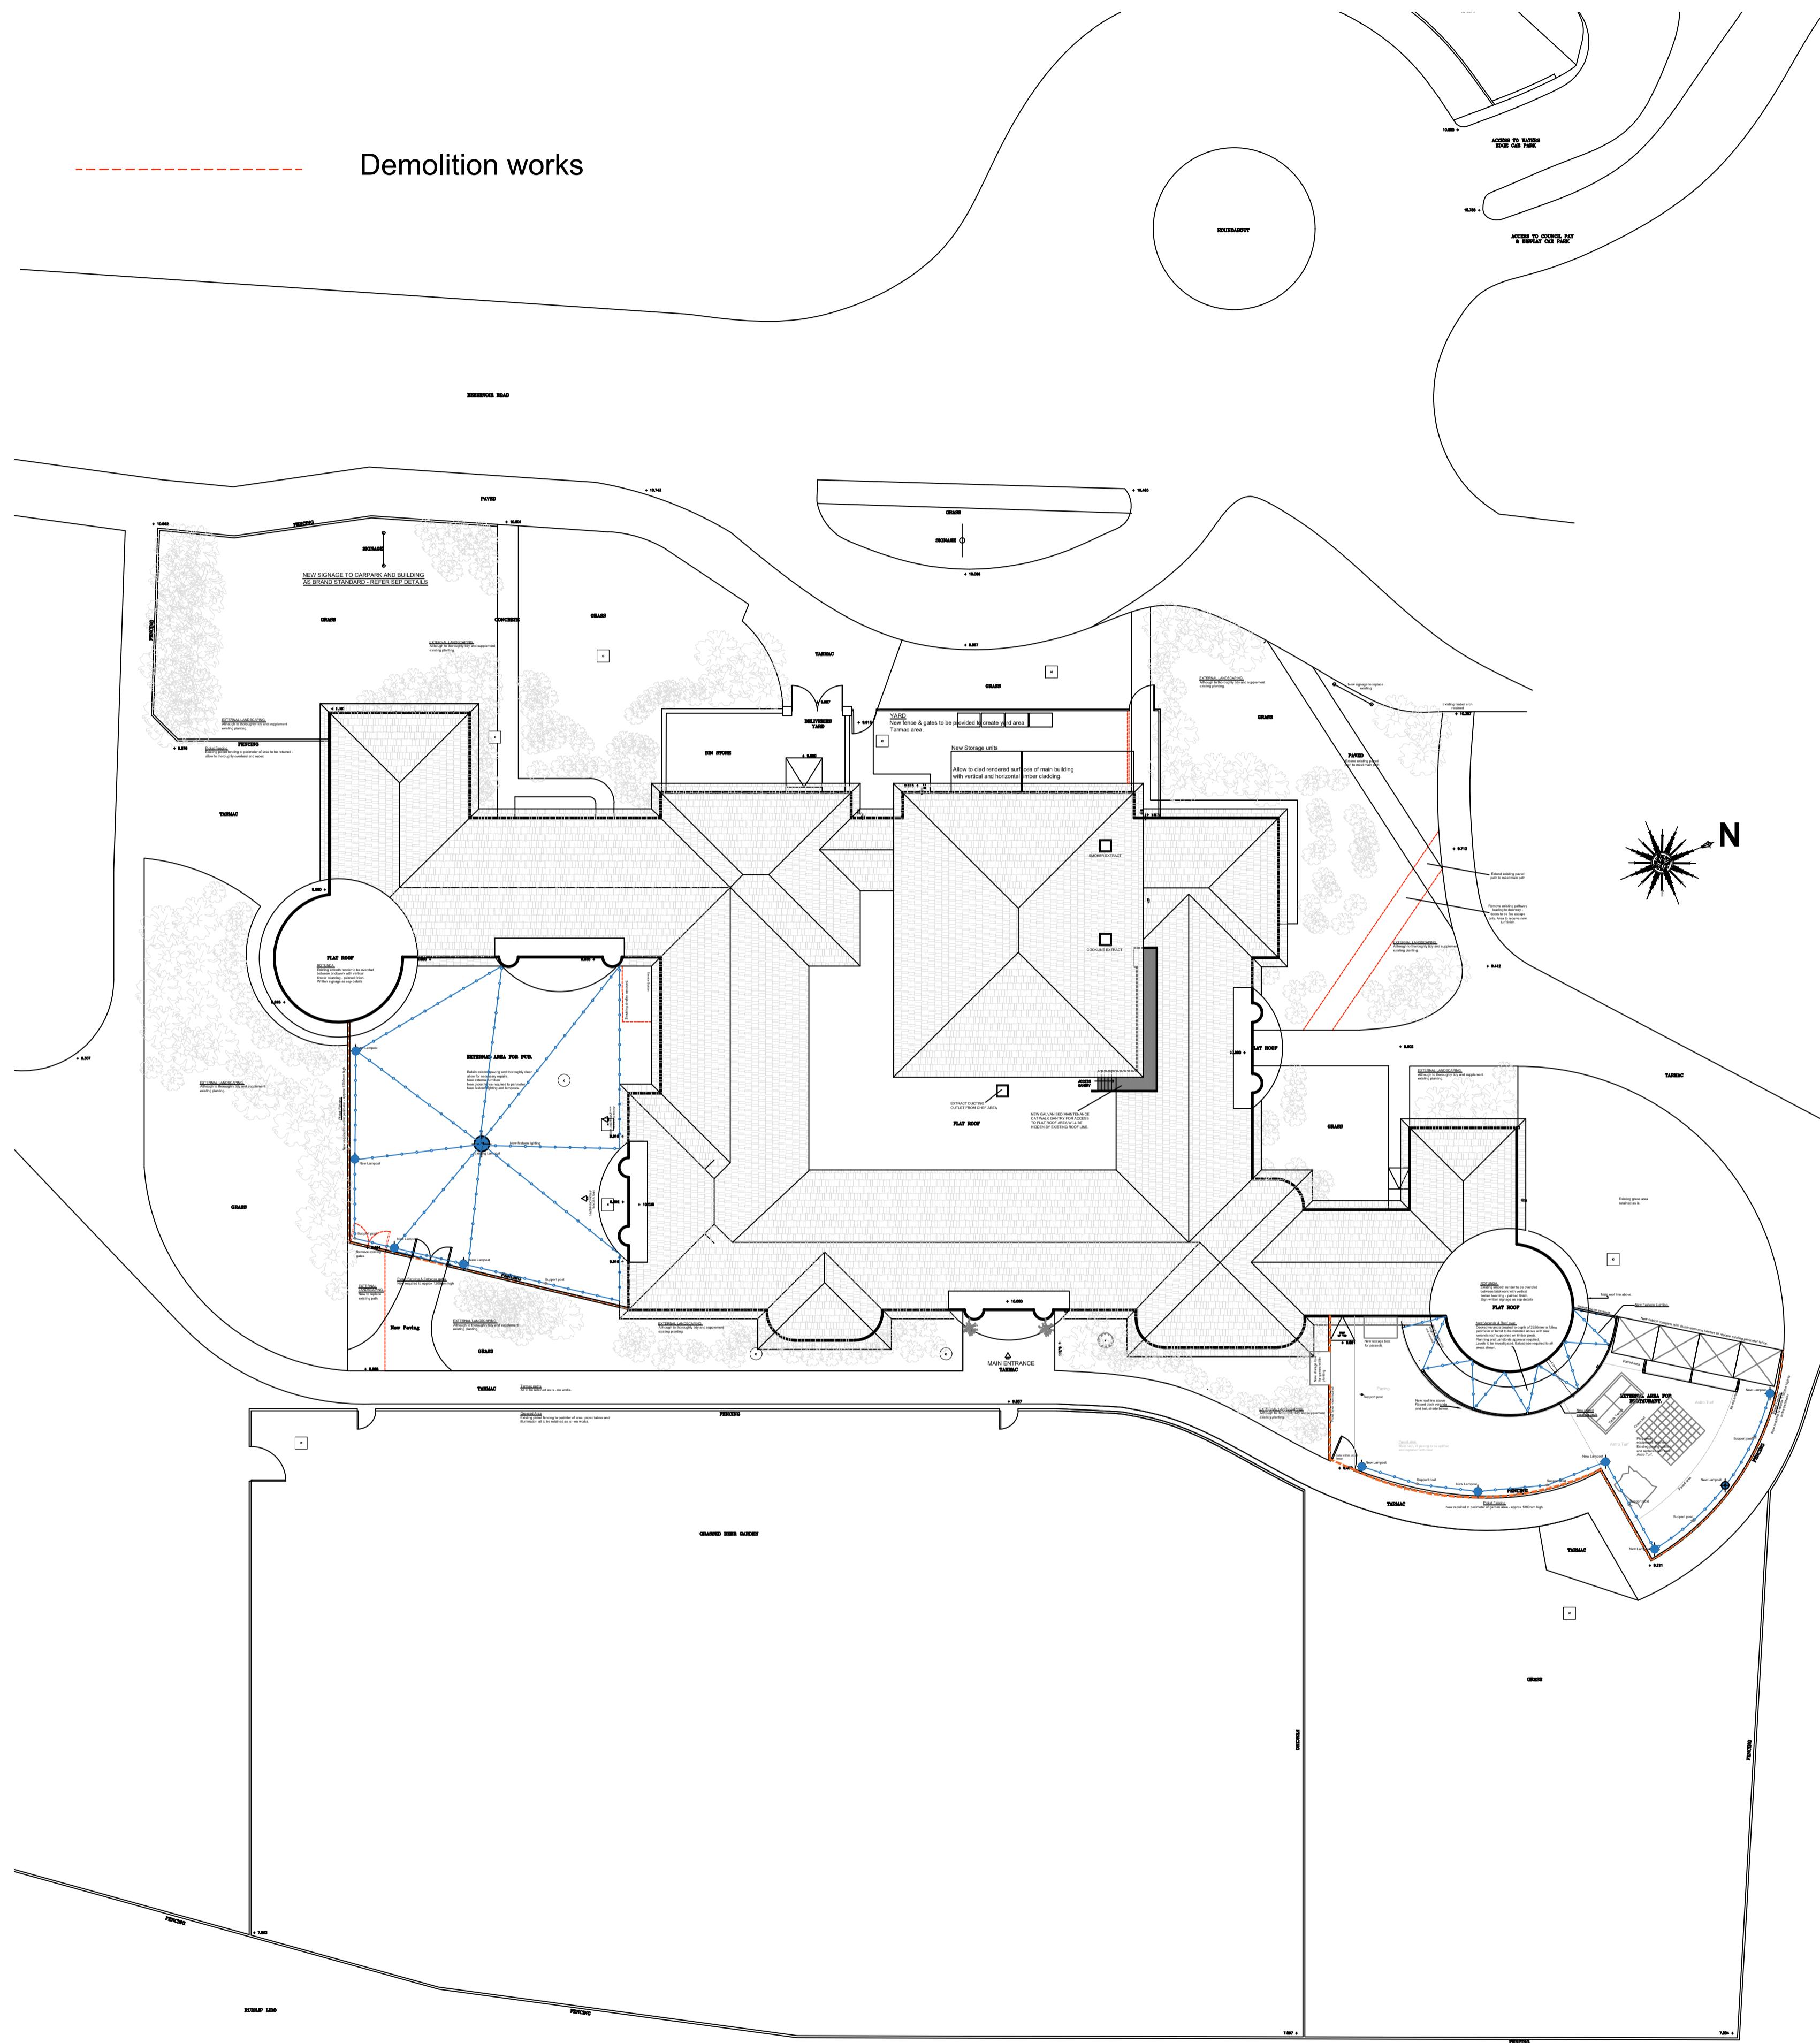


Lamp Post lantern  
H = 3200mm, W = 320mm, D = 320mm  
Max wattage 60W/E27

Symbol indicates lamp posts on plan

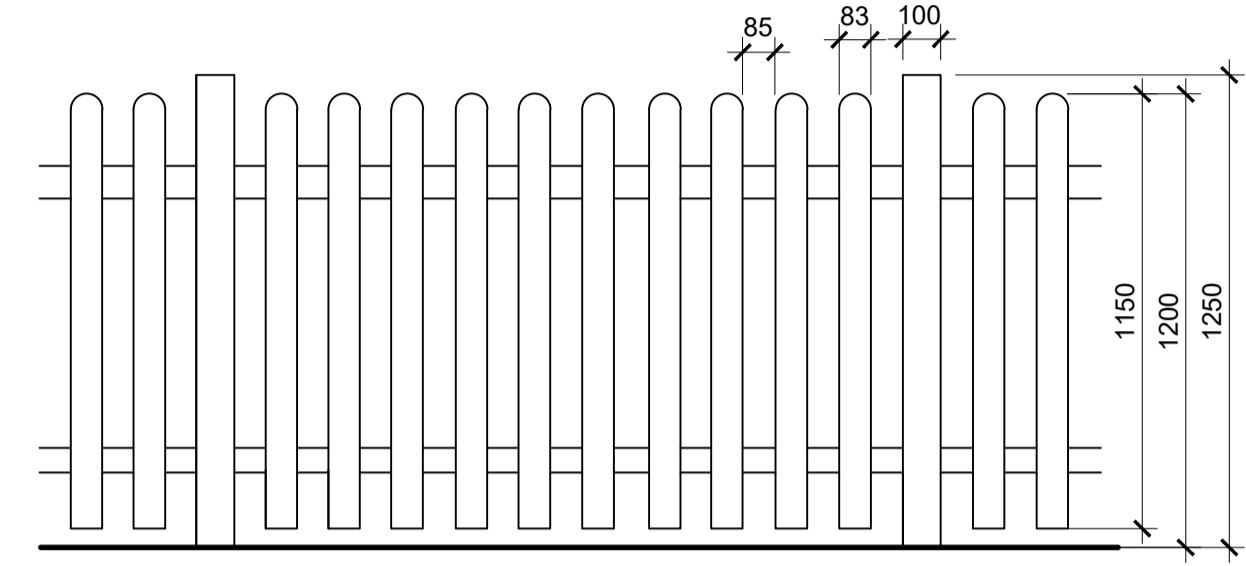


## NEW PICKET FENCE

New picket fencing ( Dog Ear style) to be constructed of 83 x 16mm individual pickets, with 100 x100mm posts secured with softwood tapered cross braces running top and bottom. Finish to be painted White.

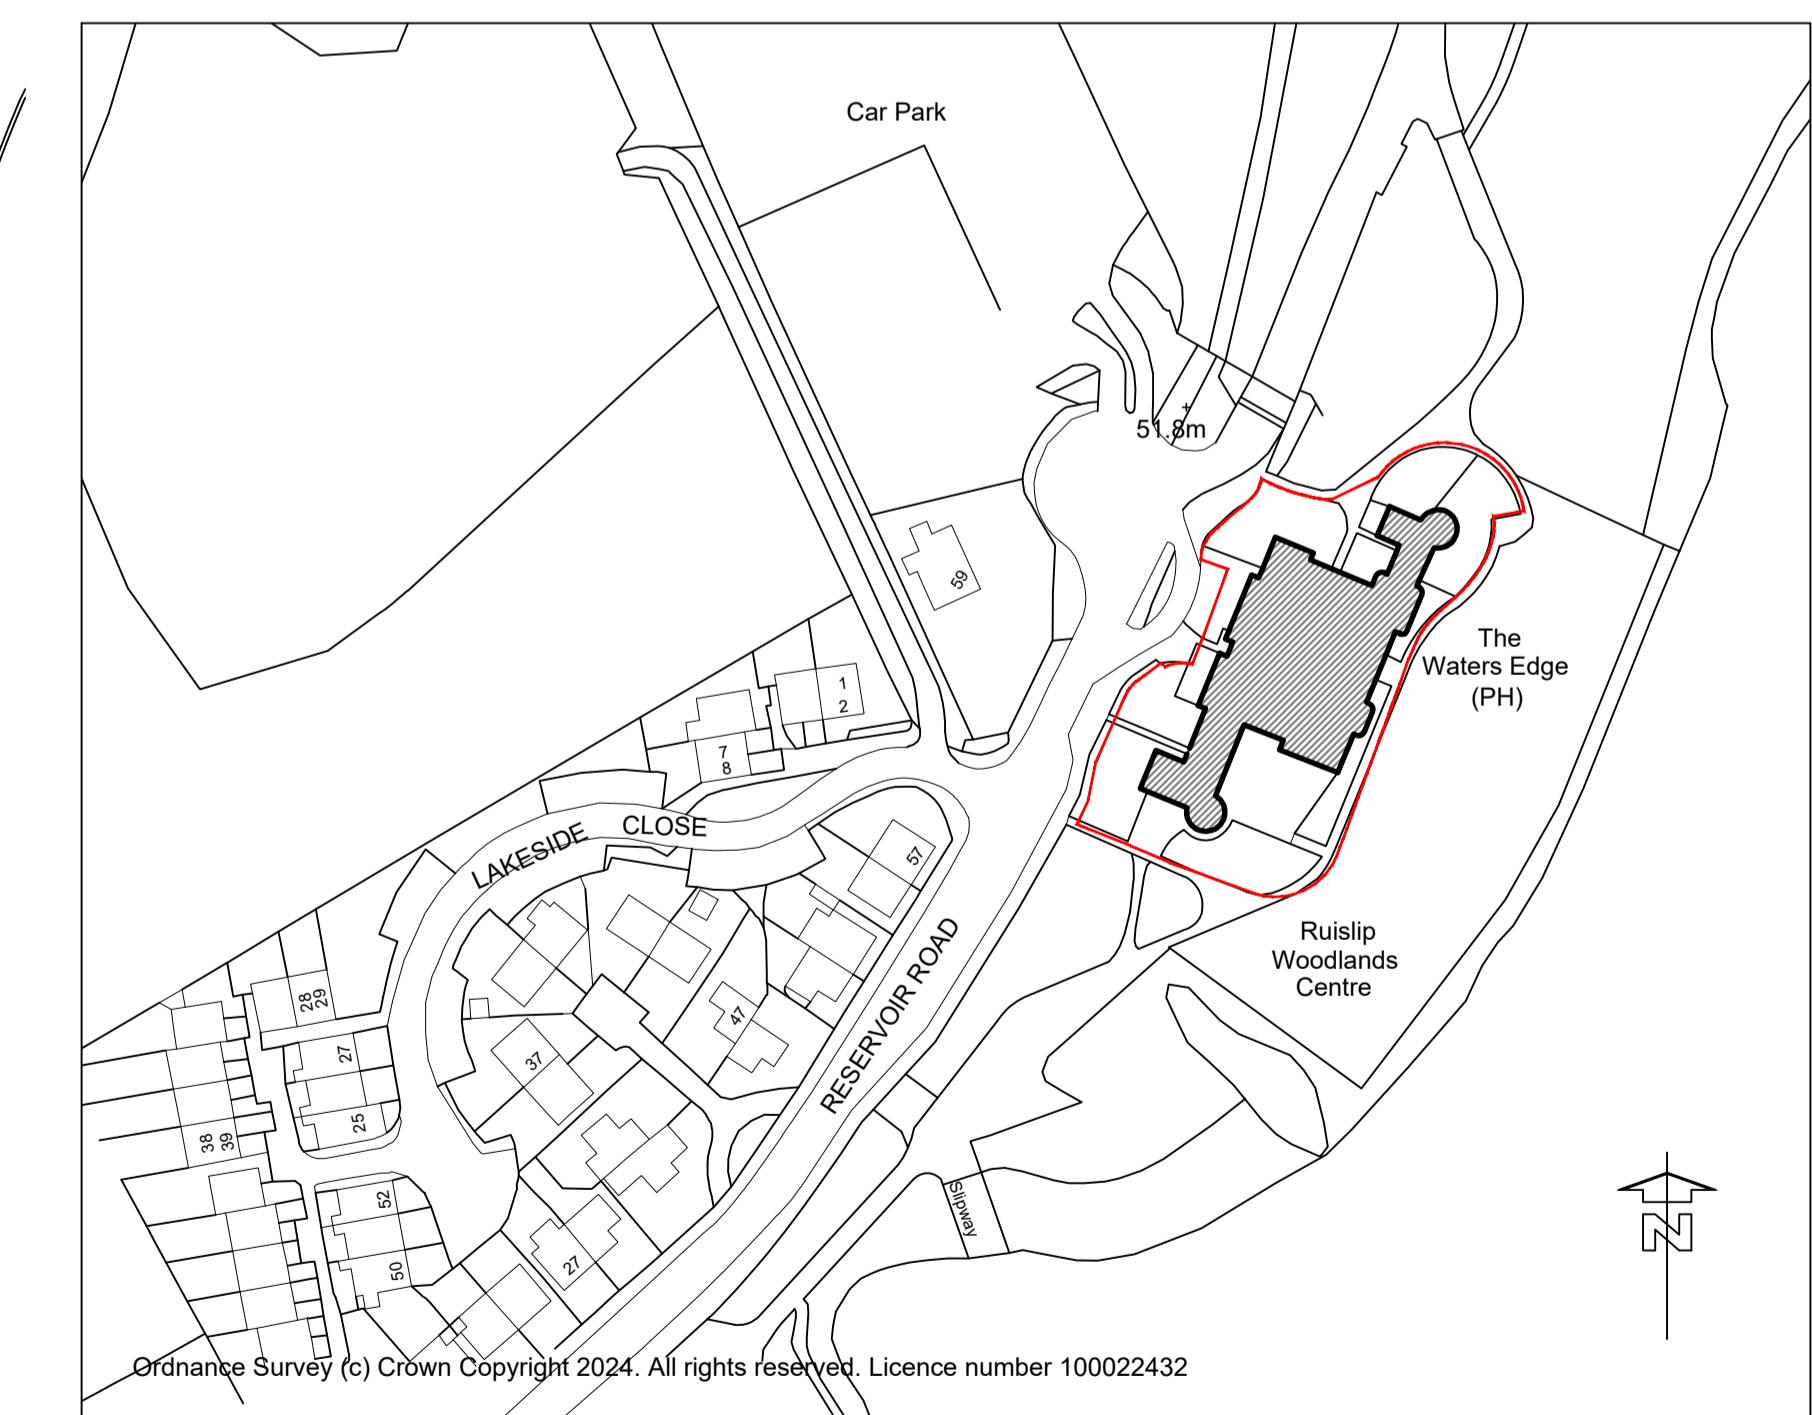

SITE LOCATION PLAN  
Scale 1:1250 @ A1

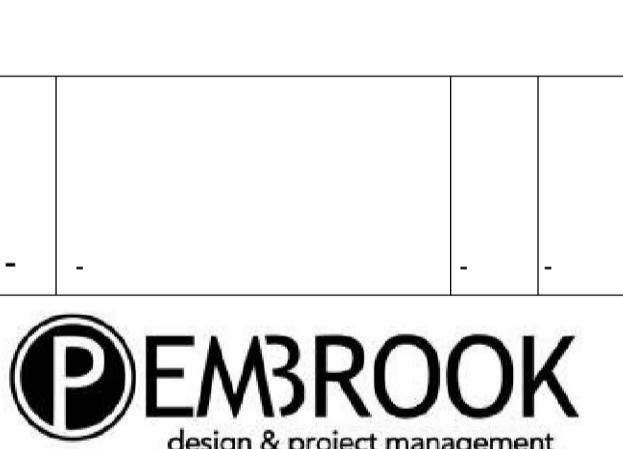

Swedens Court Yard, 100 North Street, Bishops Stortford, Herts. CM23 2LD  
Tel: 01279 433888, Fax: 01279 433889,  
E-Mail: pembrook@pembrook.co.uk  
Website: www.pembrook.co.uk

Client  
**Mitchells & Butlers**

Project  
**The Waters Edge**  
Reservoir Road Ruislip  
HA4 7TY

Drawing Title  
**Proposed site plans and site location plan**

Drawing No 3404-126  
Scale 1:500 & 1:200 & 1:1250 @ A1  
Date 24.04.23  
Drawn By SC/GT

Revision