


Written dimensions to be taken in preference to scaled dimensions. The Contractor is responsible for checking all dimensions before work starts.

All work is to be carried out to the requirements, and to the satisfaction of the Local Authority.
These drawings are for planning purposes only.

Any discrepancies to be brought to the attention of 4D Planning Consultants immediately.

Description

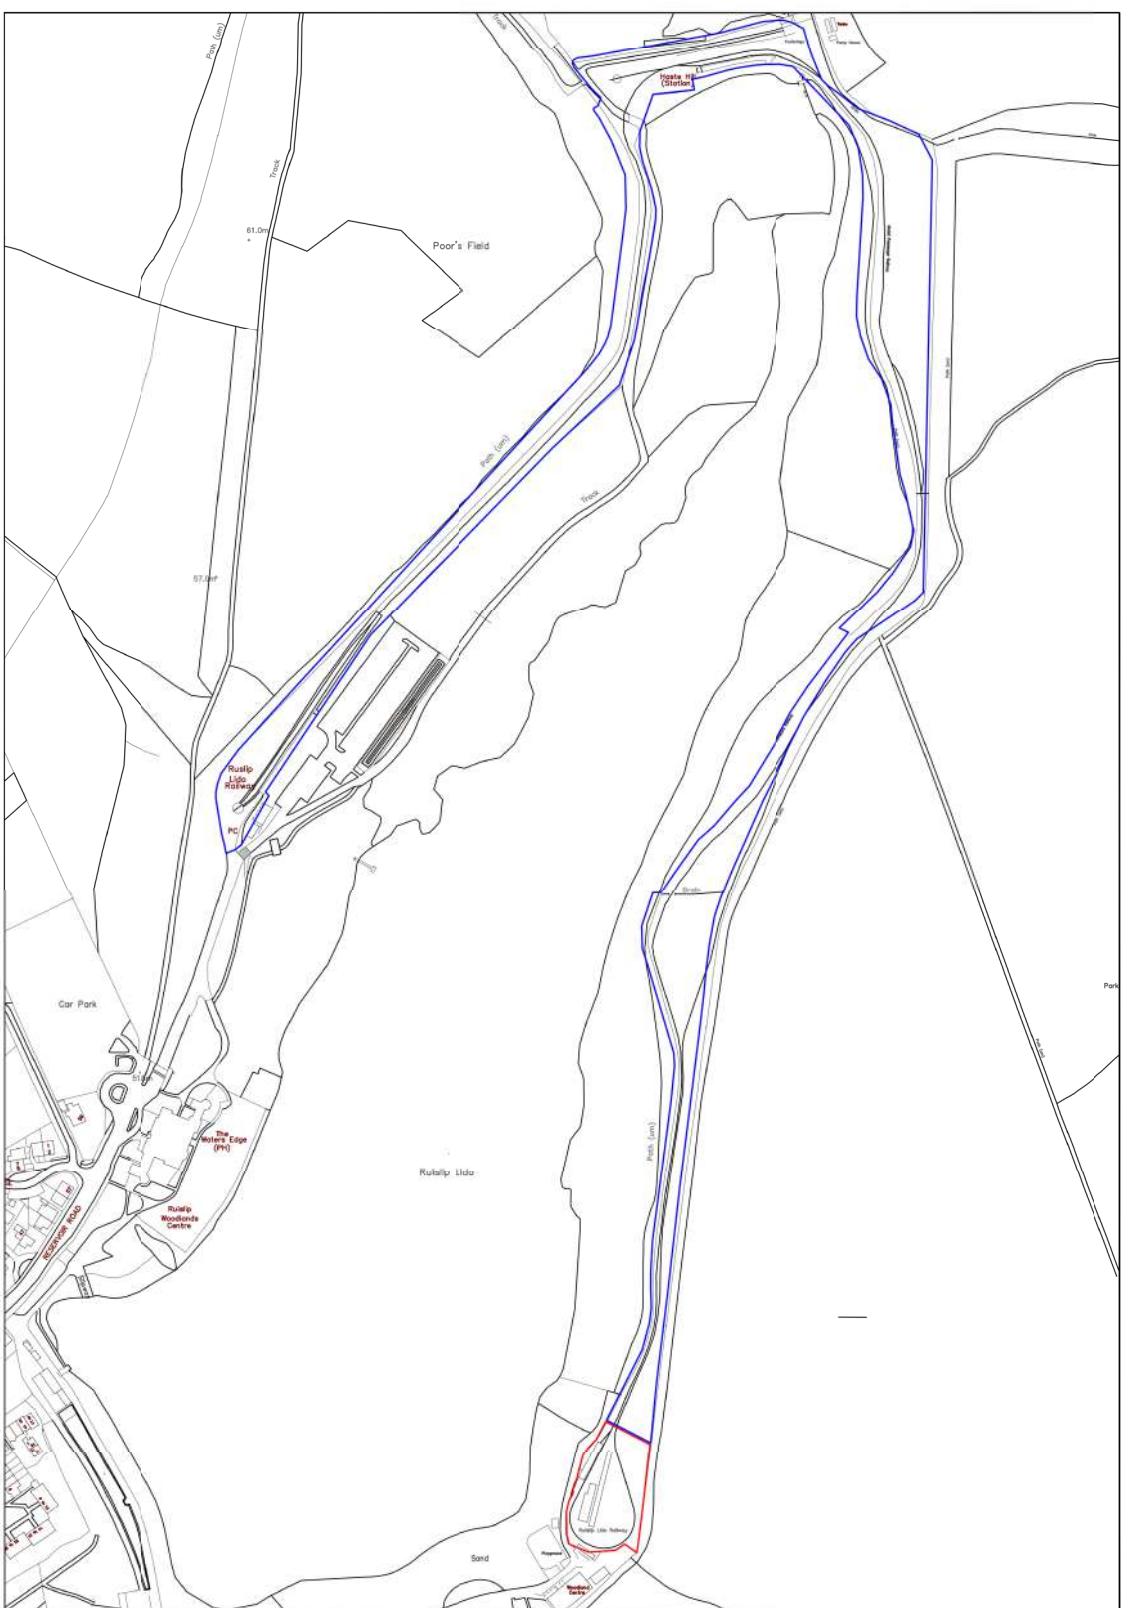

1:5000



100m

0

100m

Rev	Date	Description	by	chk

4D PLANNING™

Chartered Town Planners & Architectural Technicians

Architecture | Town Planning

T: 0203 1500 183 WWW.4dplanning.com


WWW.4dplanning.com

Client
Matthew Thomas
Ruislip Lido Railway Society Ltd

Project
Woody Bay Station, Off Reservoir
Road, Ruislip, HA4 7TY

Title
LOCATION PLAN

Date: 20.06.2025	Rev:
Scale: AS INDICATED	
Drawing No.4D- 593	E 00
Drawn by : MAX	

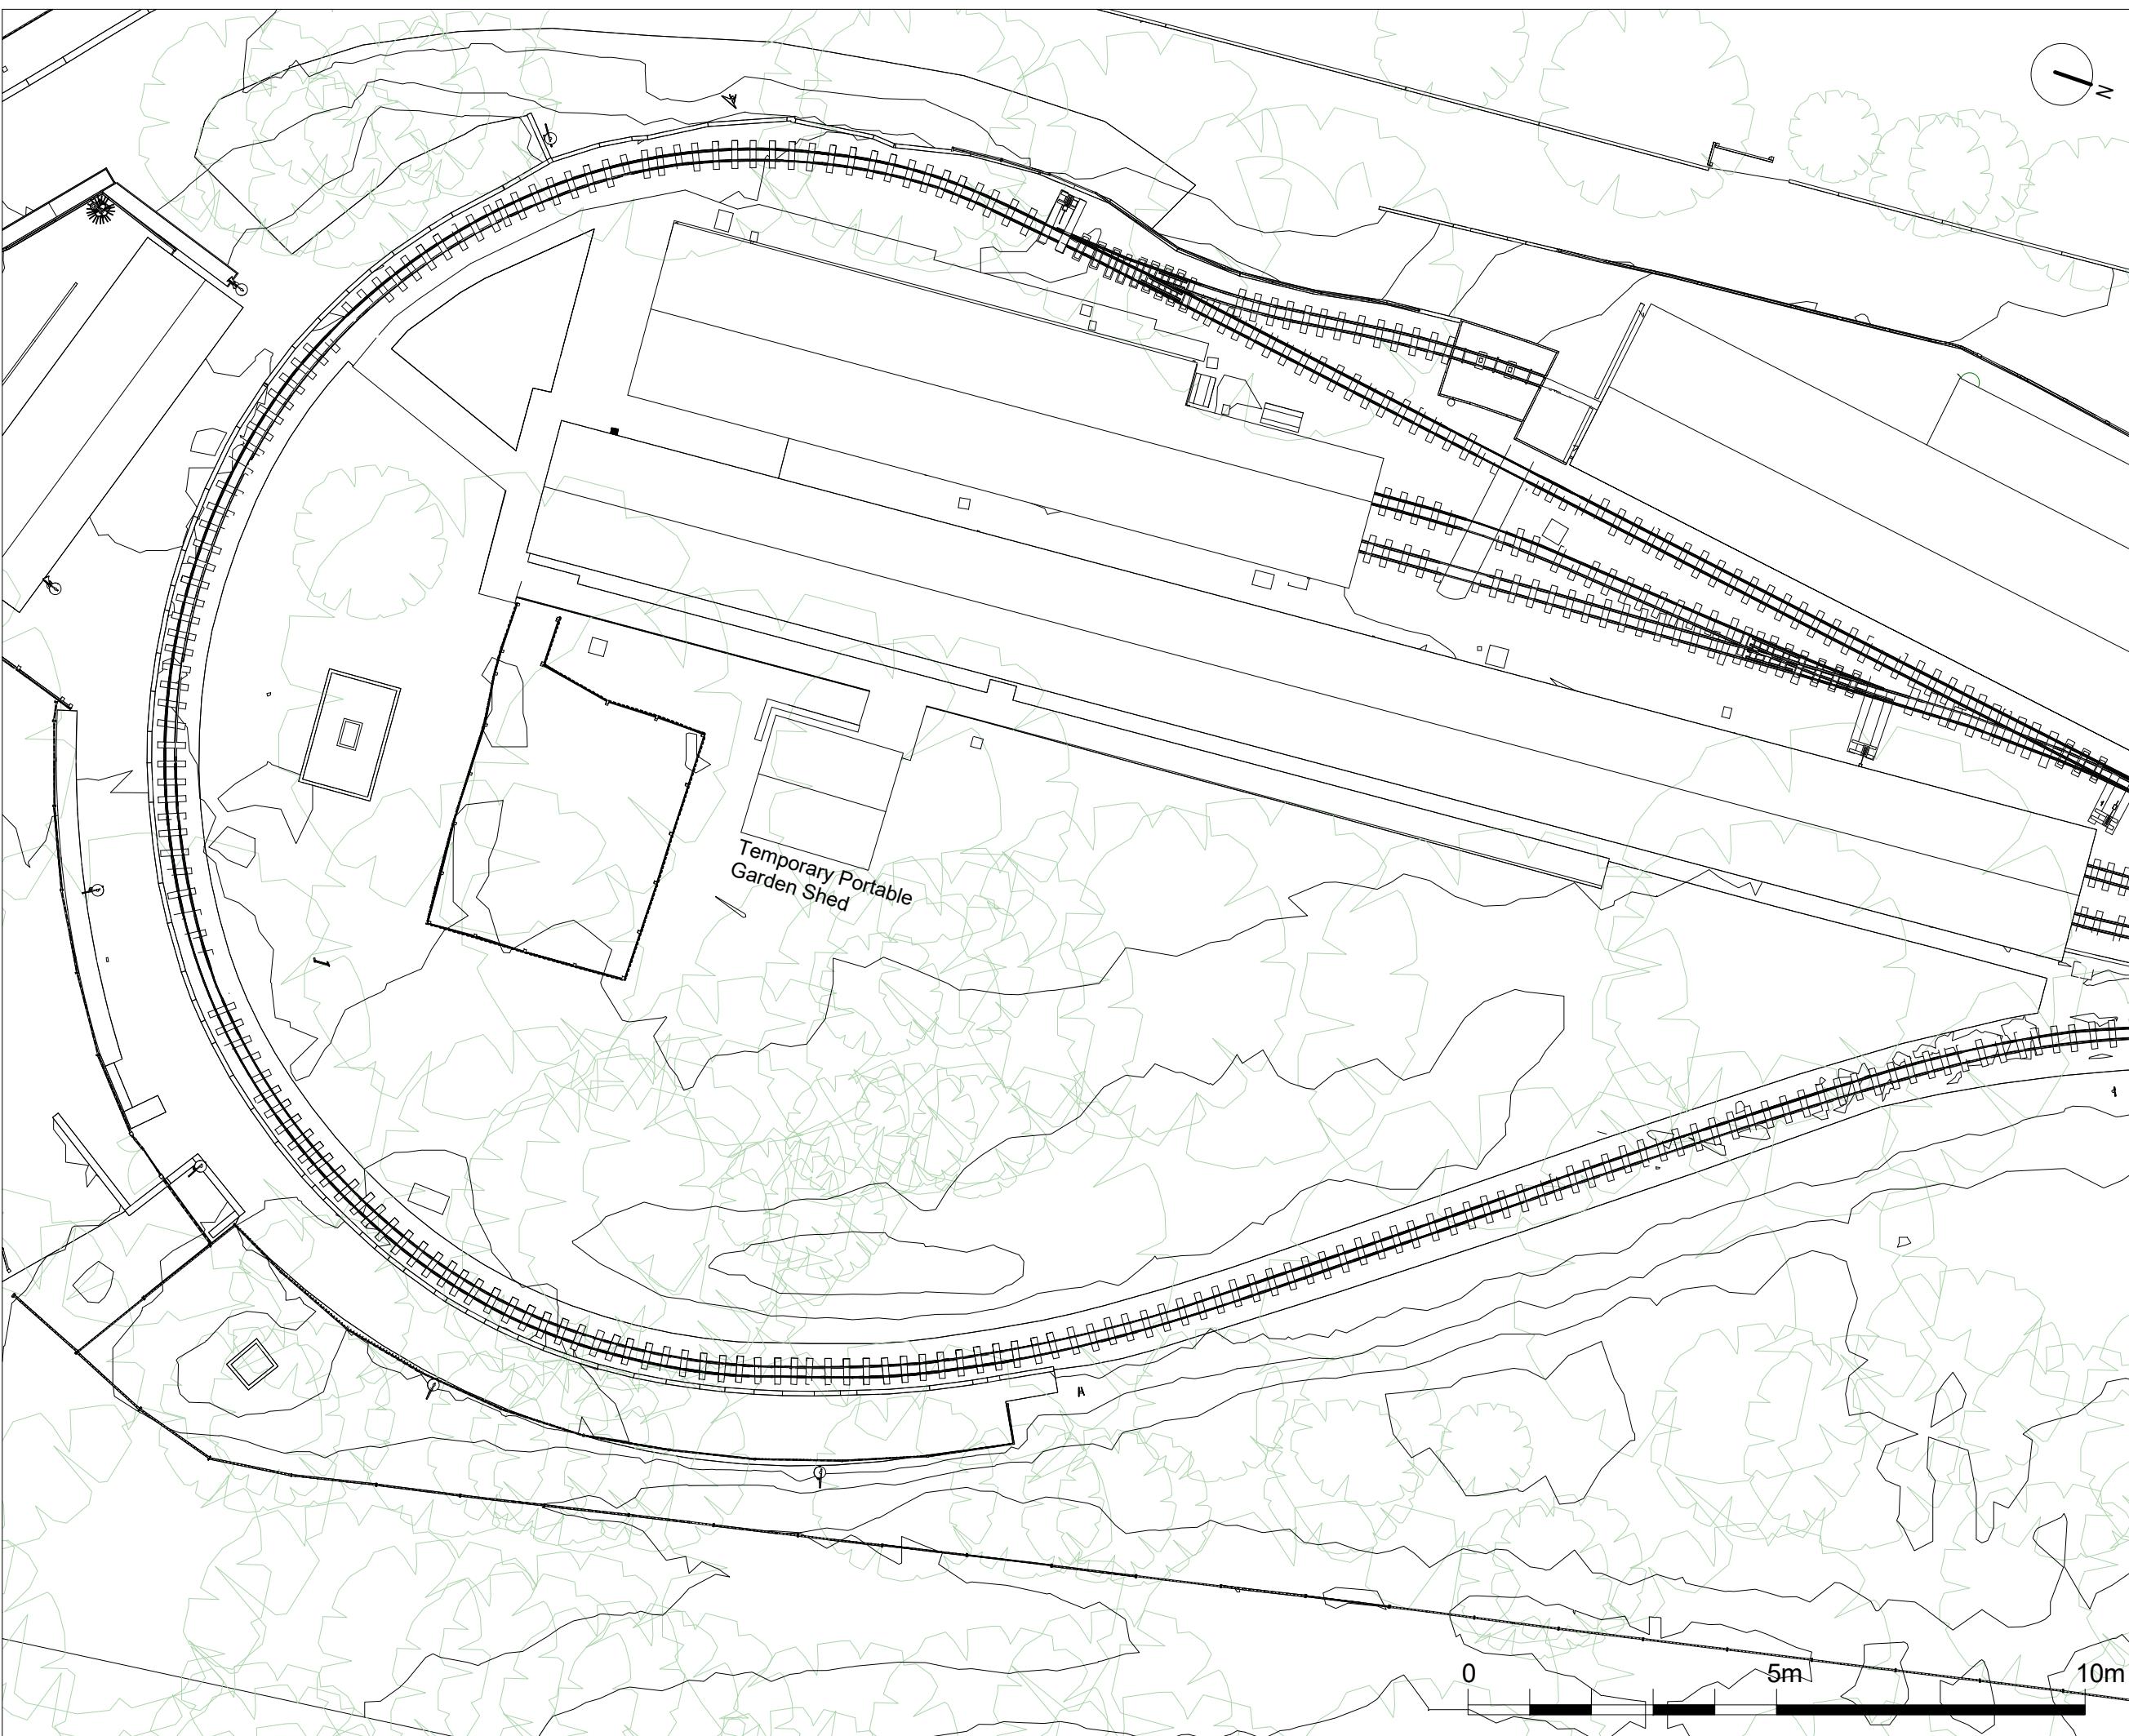

Written dimensions to be taken in preference to scaled dimensions. The Contractor is responsible for checking all dimensions before work starts.

All work is to be carried out to the requirements, and to the satisfaction of the Local Authority. These drawings are for planning purposes only.

Any discrepancies to be brought to the attention of 4D Planning Consultants immediately.

Description

Rev	Date	Description	by	chk

4D PLANNING™
Chartered Town Planners & Architectural Technicians

Architecture | Town Planning


T: 0203 1500 183 WWW.4planning.com


WWW.4dplanning.com


Client
Matthew Thomas
Ruislip Lido Railway Society Ltd

Project
Woody Bay Station, Off Reservoir Road, Ruislip, HA4 7TY

Title
EXISTING DRAWINGS
SITE PLAN
Date: 20.06.2025 Rev:
Scale: 1:100@A3
Drawing No.4D- 593 E 01
Drawn by : MAX




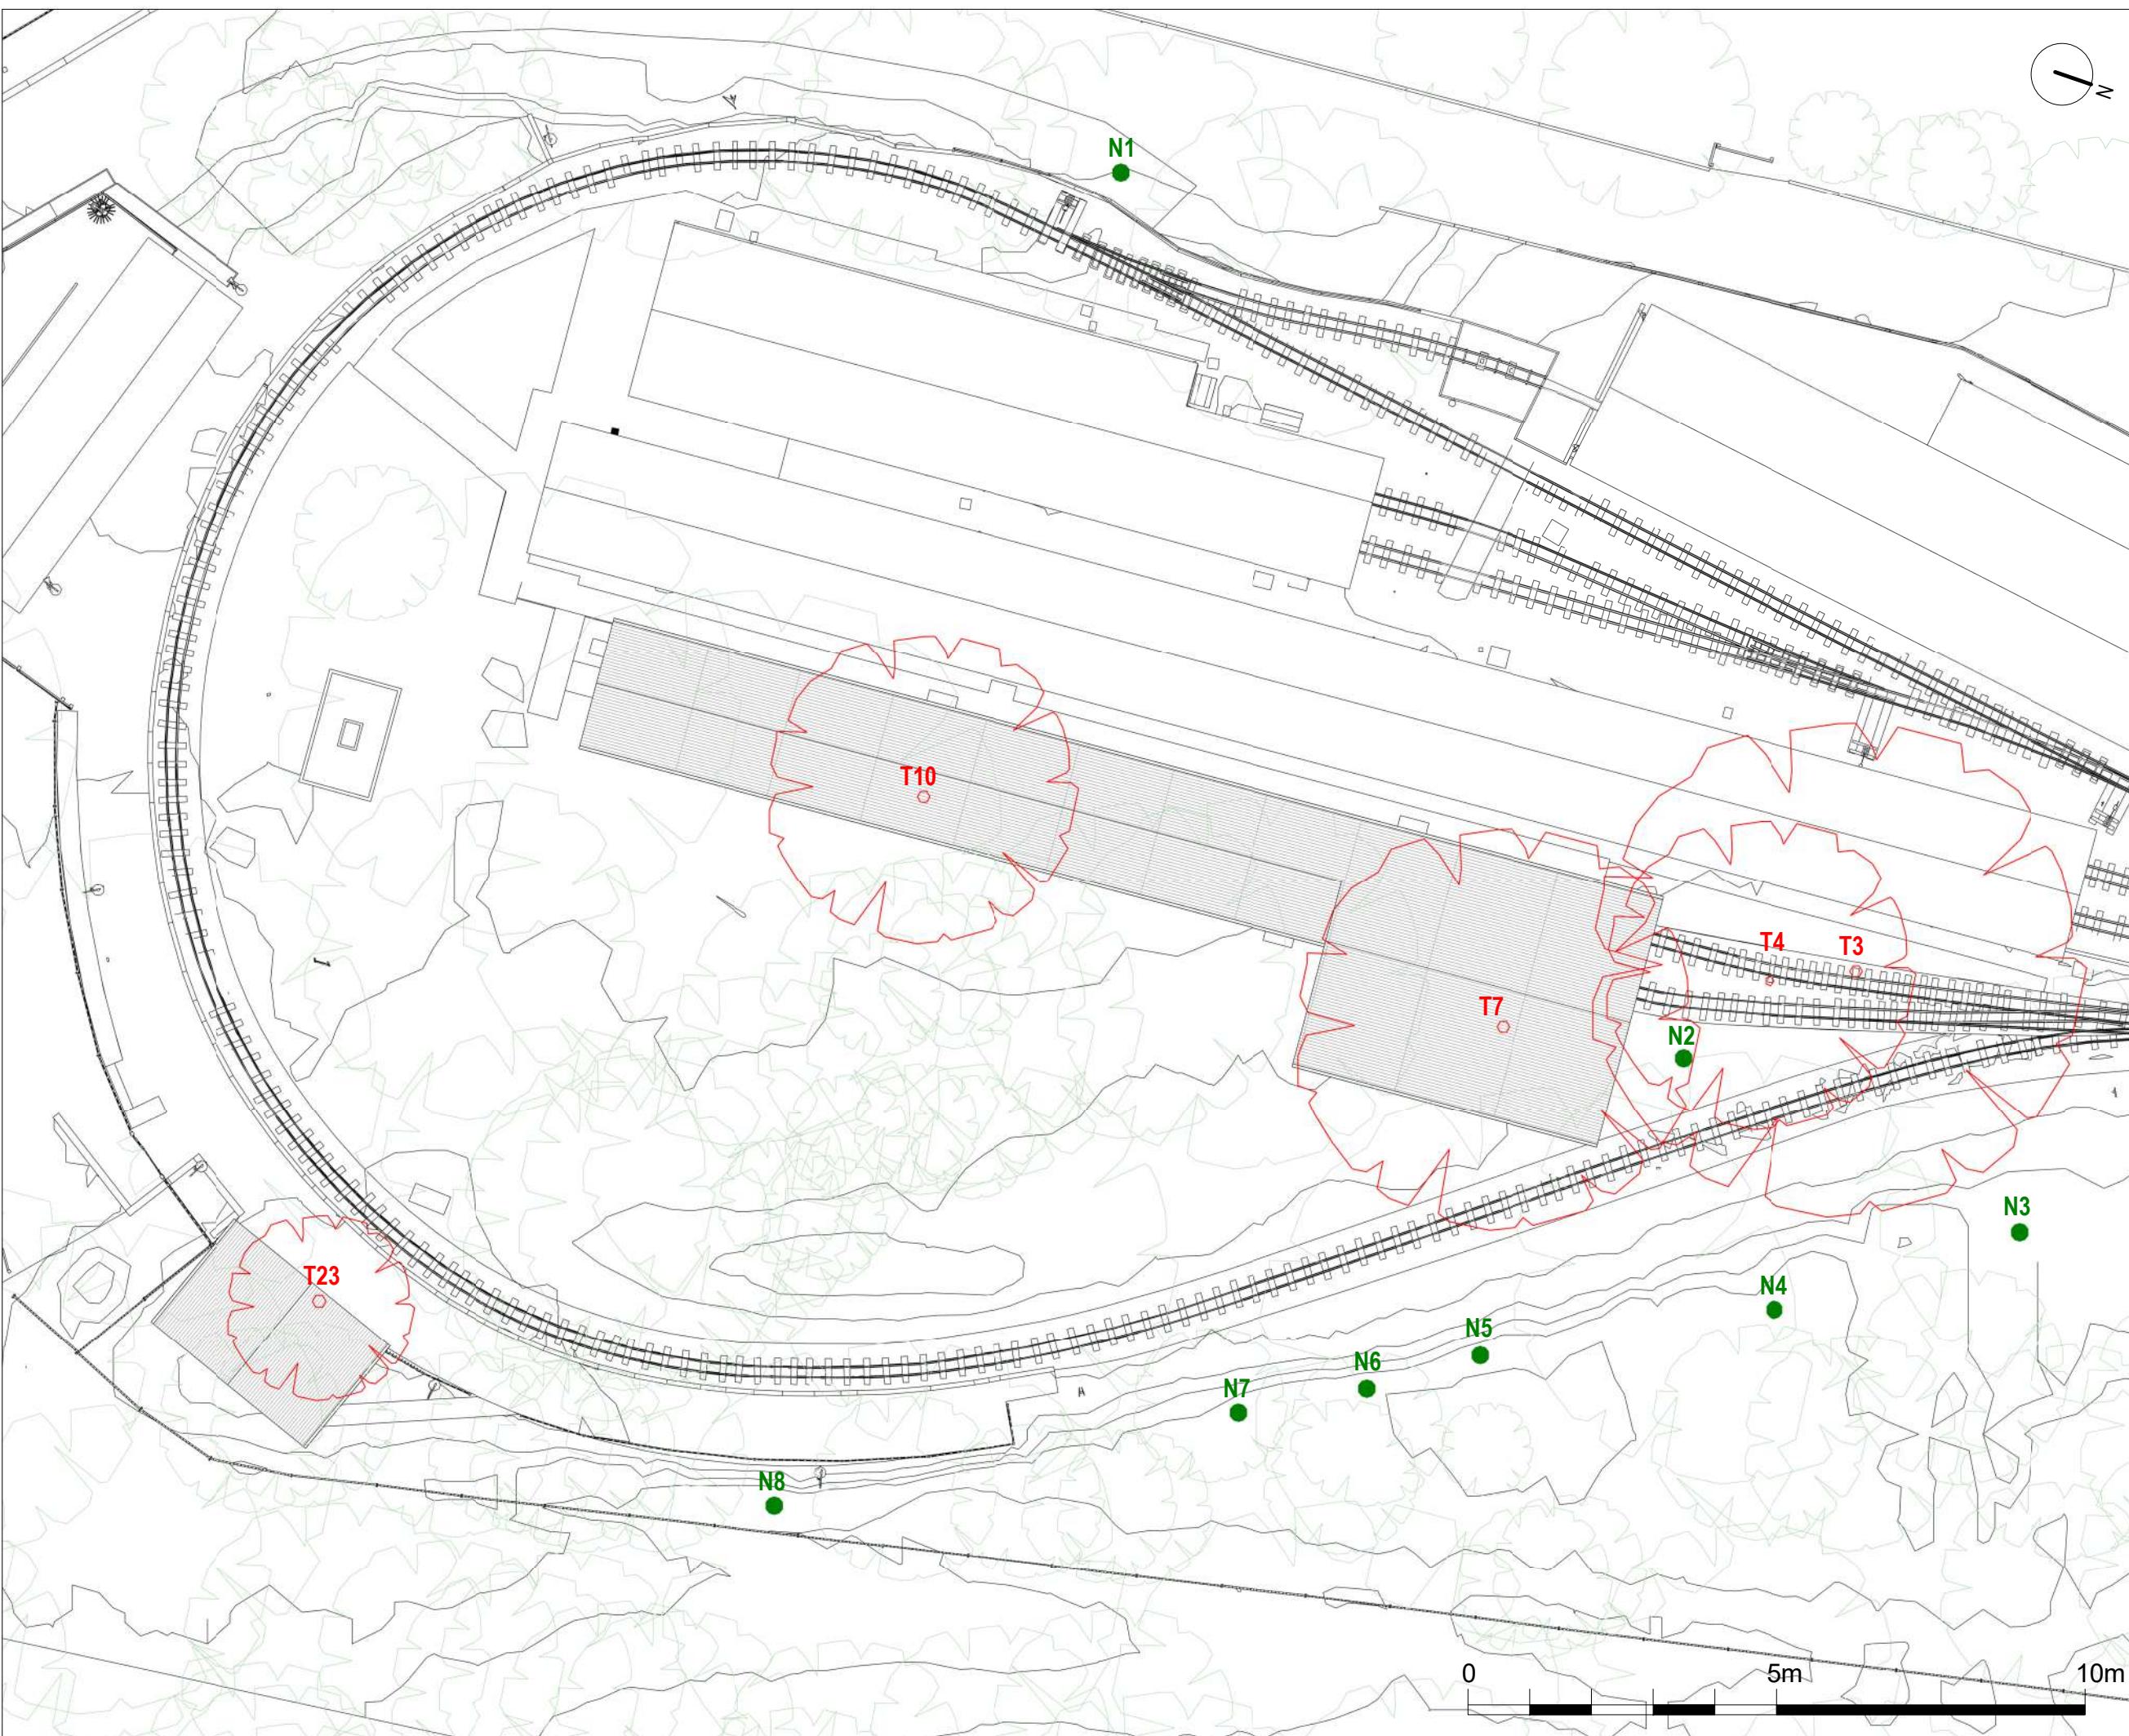


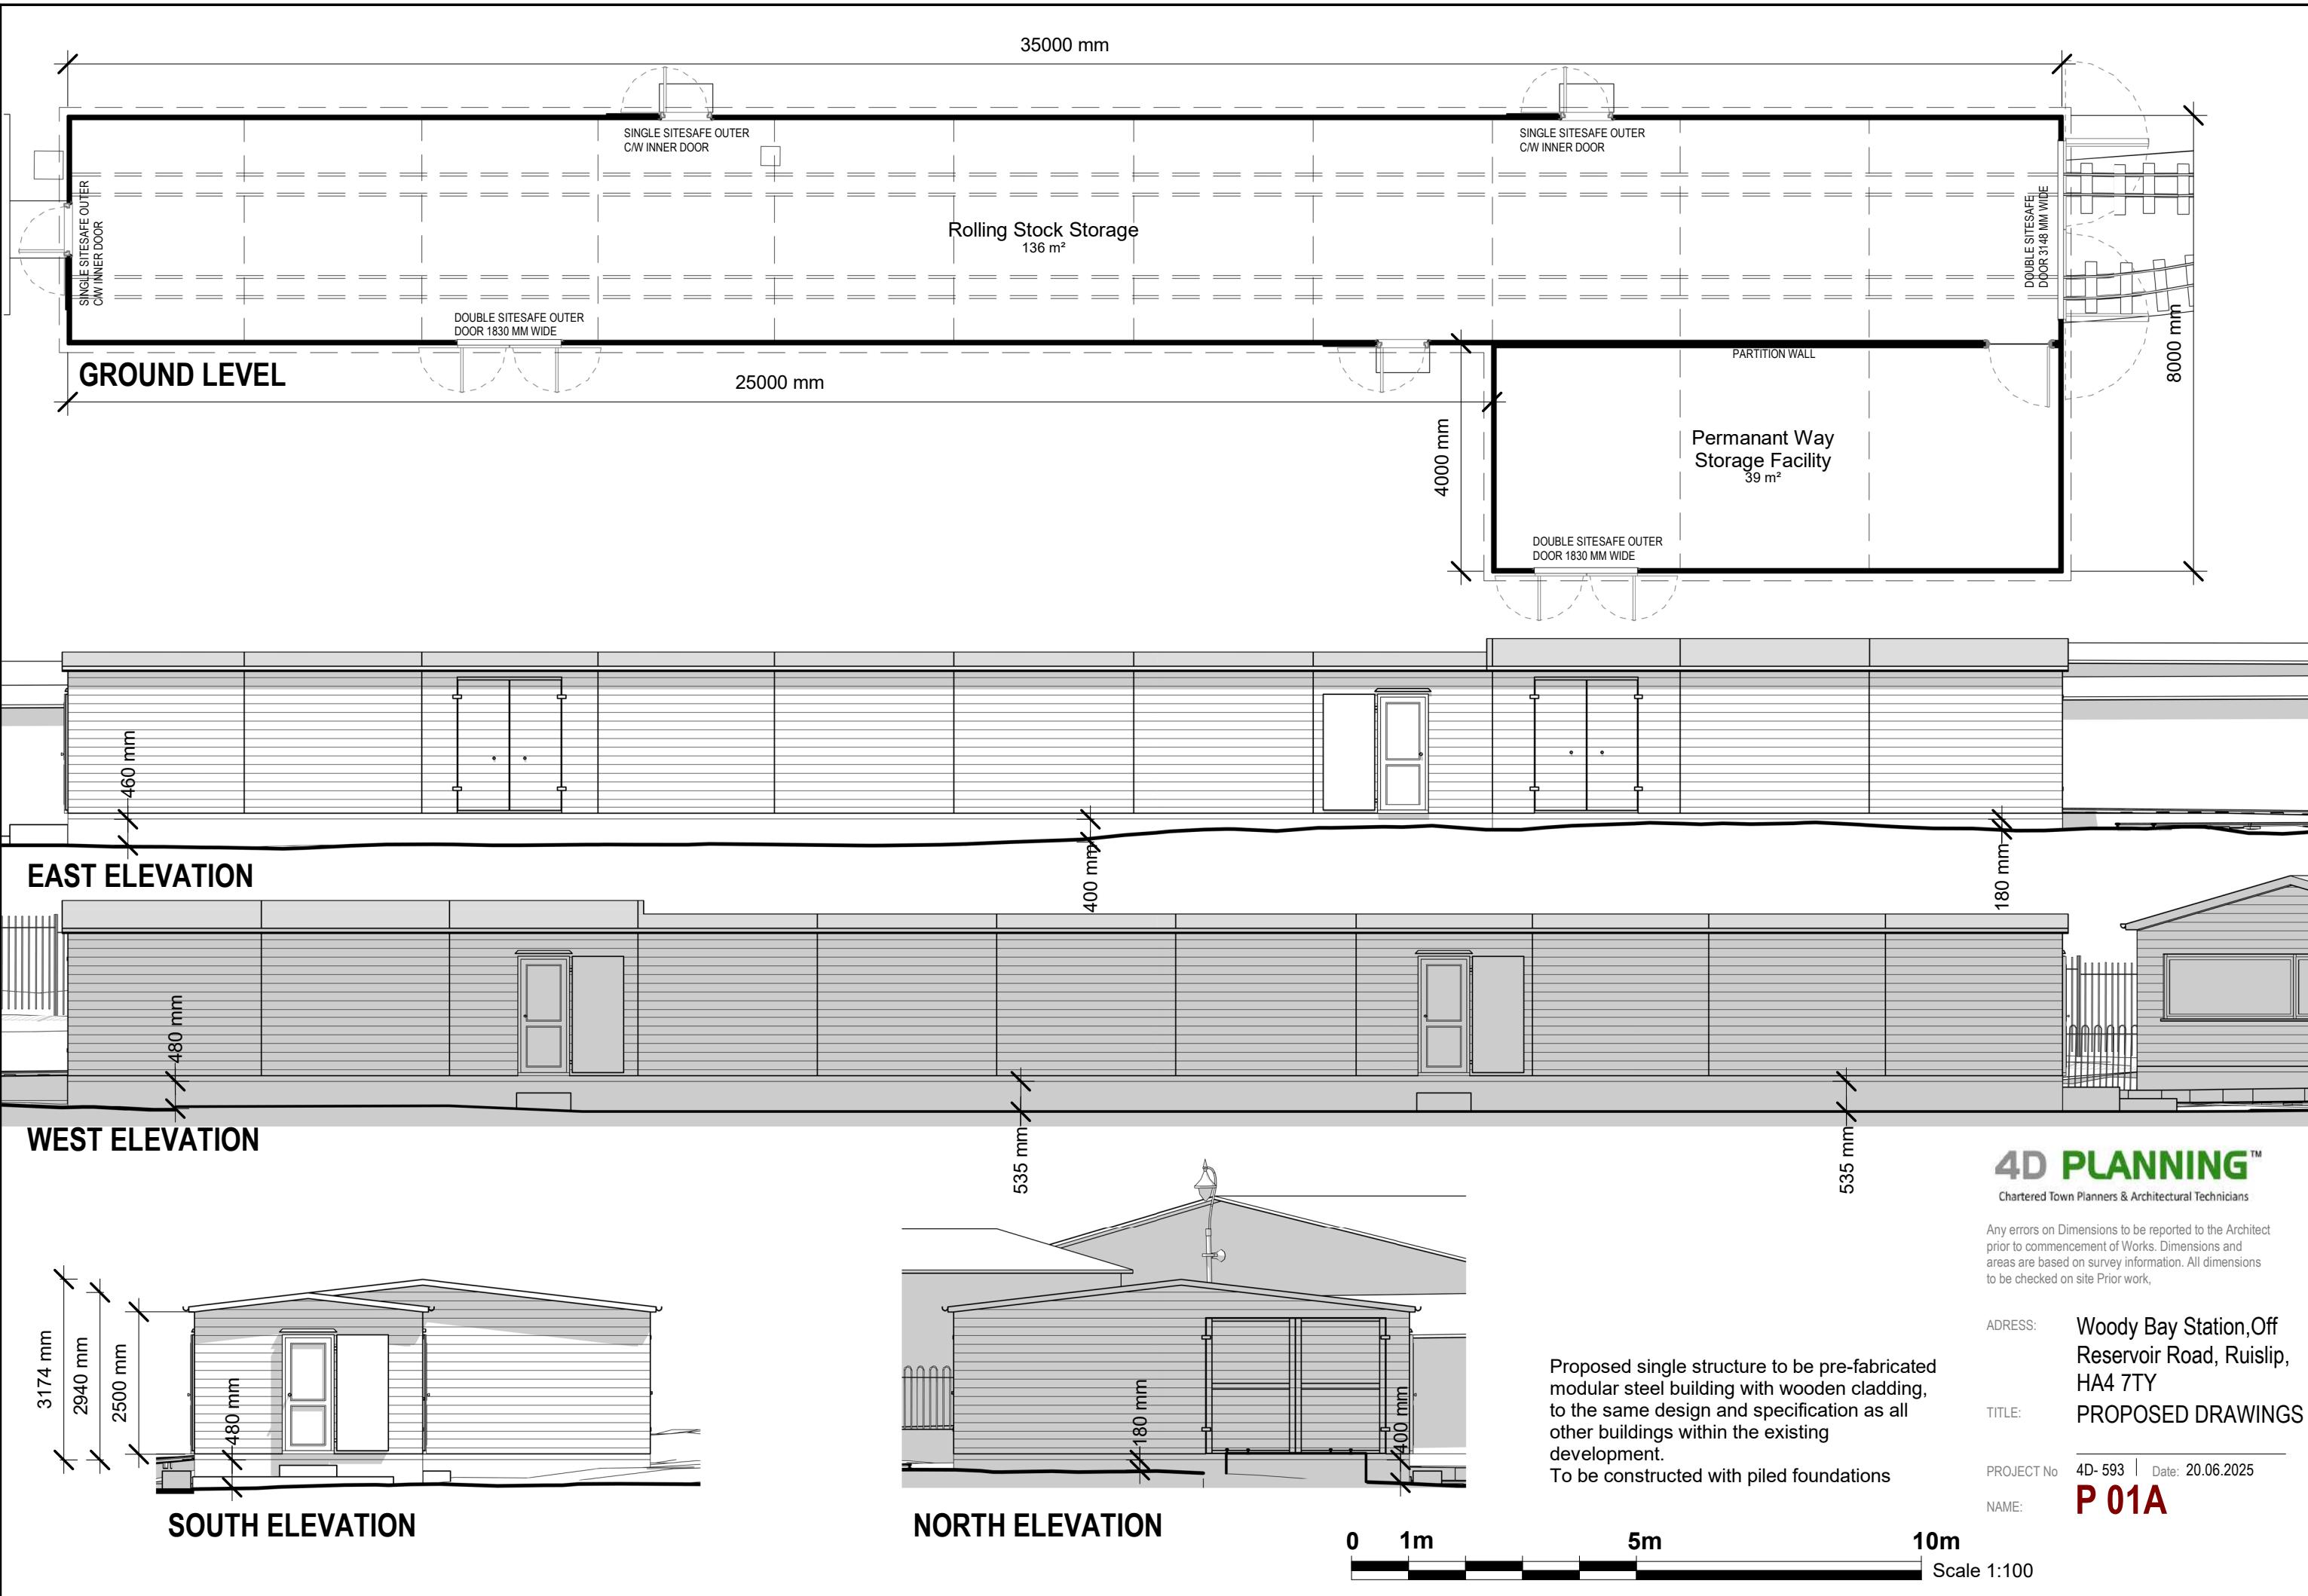

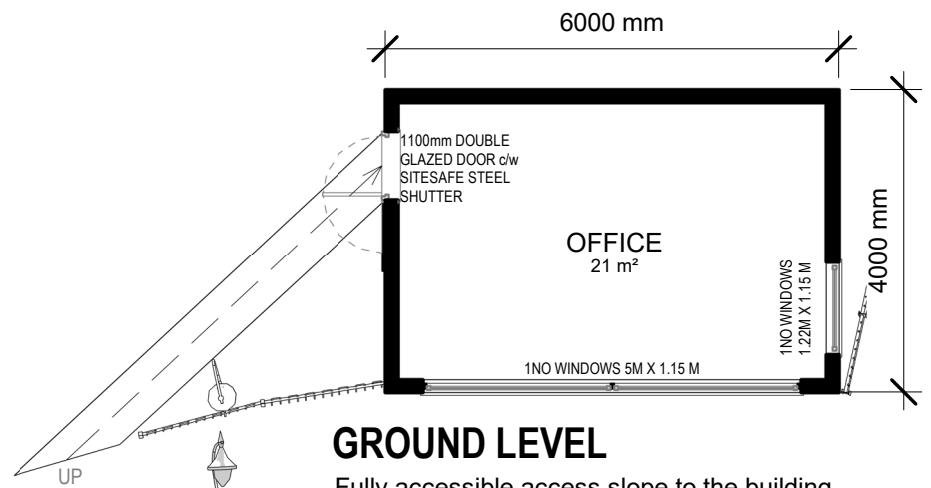

GROUND LEVEL

Fully accessible access slope to the building.

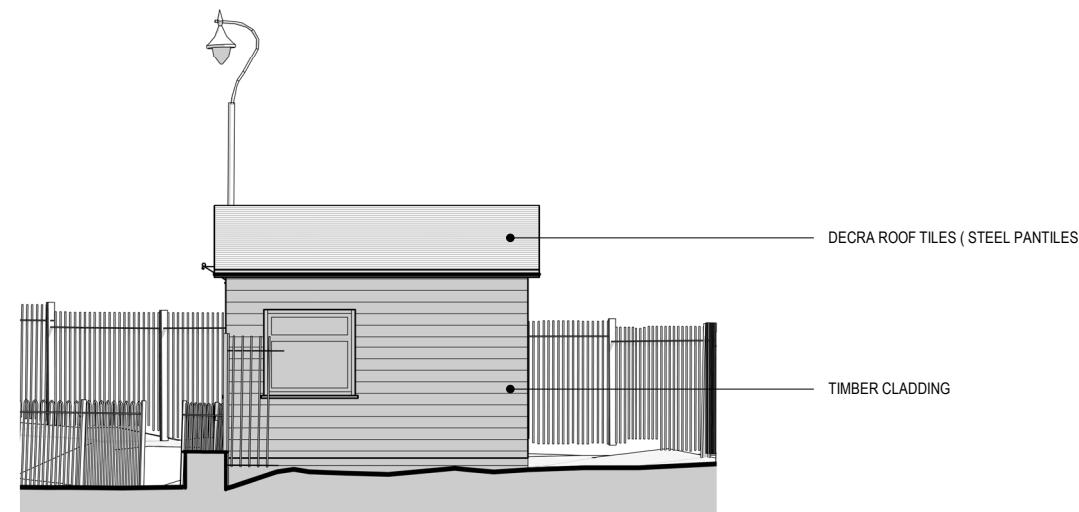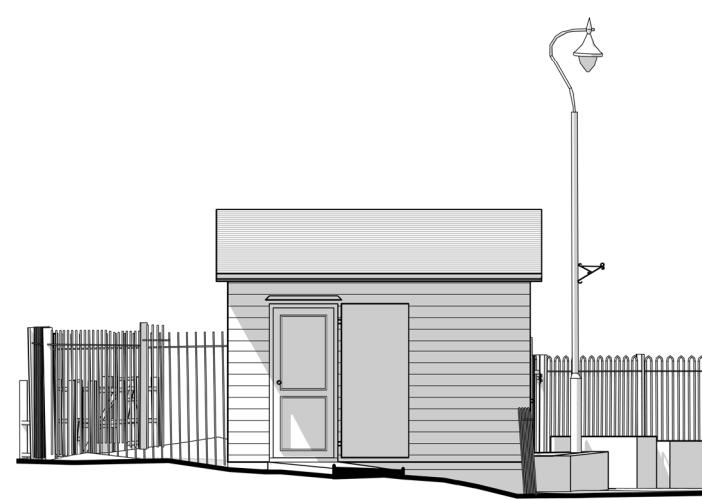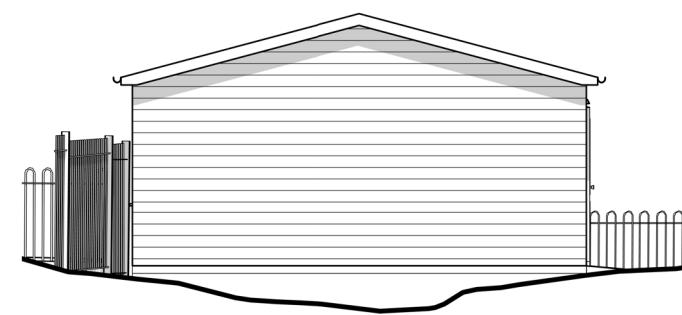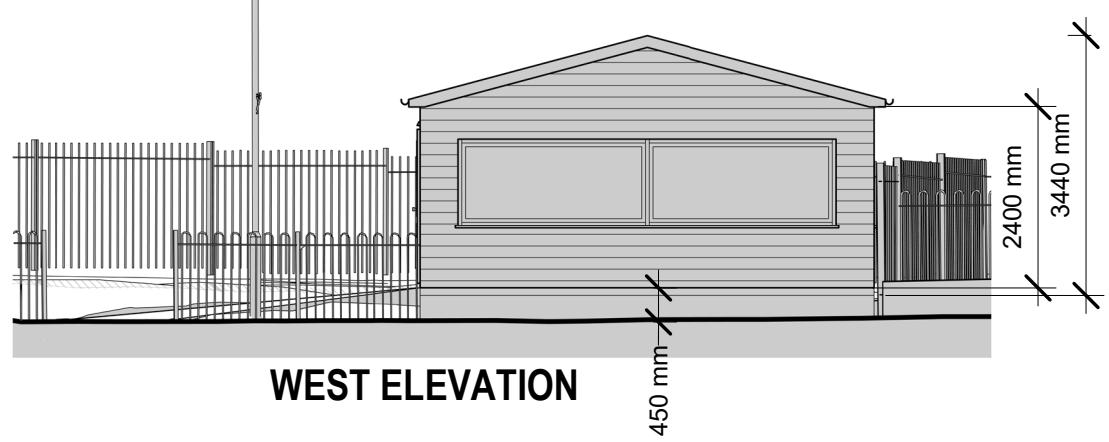

4D PLANNING™
Chartered Town Planners & Architectural Technicians

Any errors on Dimensions to be reported to the Architect prior to commencement of Works. Dimensions and areas are based on survey information. All dimensions to be checked on site Prior work.

ADDRESS: Woody Bay Station, Off Reservoir Road, Ruislip, HA4 7TY


TITLE: PROPOSED DRAWINGS

PROJECT No: 4D-593 | Date: 20.06.2025

NAME: **P 01B**

Proposed single structure to be constructed with piled foundations

0 1m 5m 10m
Scale 1:100

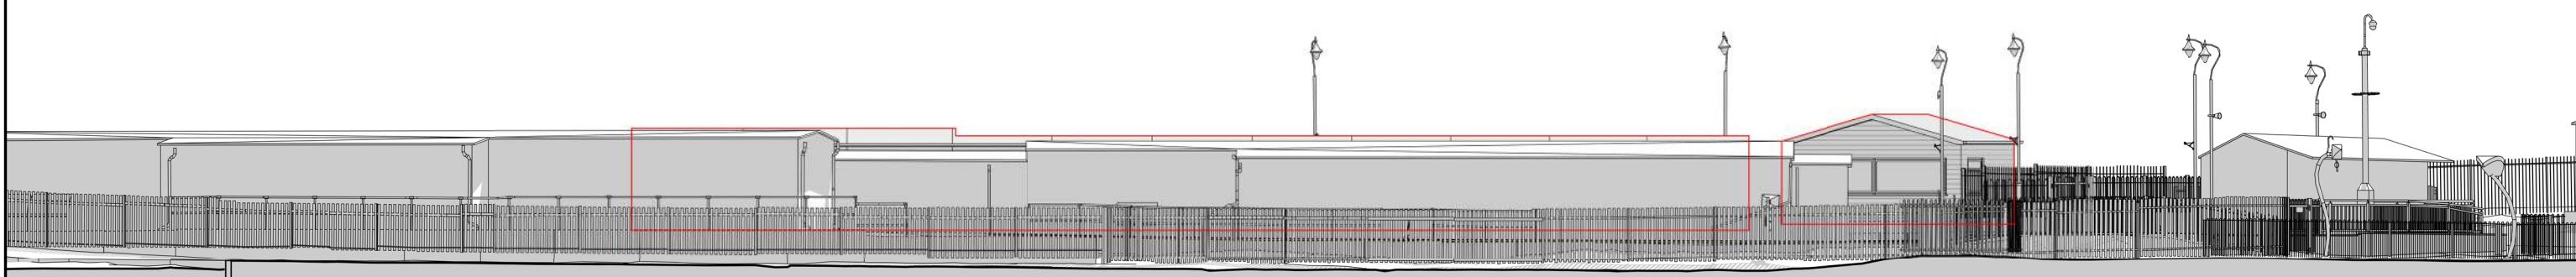

ELEVATION FROM THE BEACH

4D PLANNING™


Chartered Town Planners & Architectural Technicians

Any errors on Dimensions to be reported to the Architect prior to commencement of Works. Dimensions and areas are based on survey information. All dimensions to be checked on site Prior work,

ADDRESS: Woody Bay Station, Off Reservoir Road, Ruislip, HA4 7TY
TITLE: PROPOSED DRAWINGS

PROJECT No 4D-593 | Date: 20.06.2025
NAME: **P 01C**

0 1m 5m 10m 20m
Scale 1:200

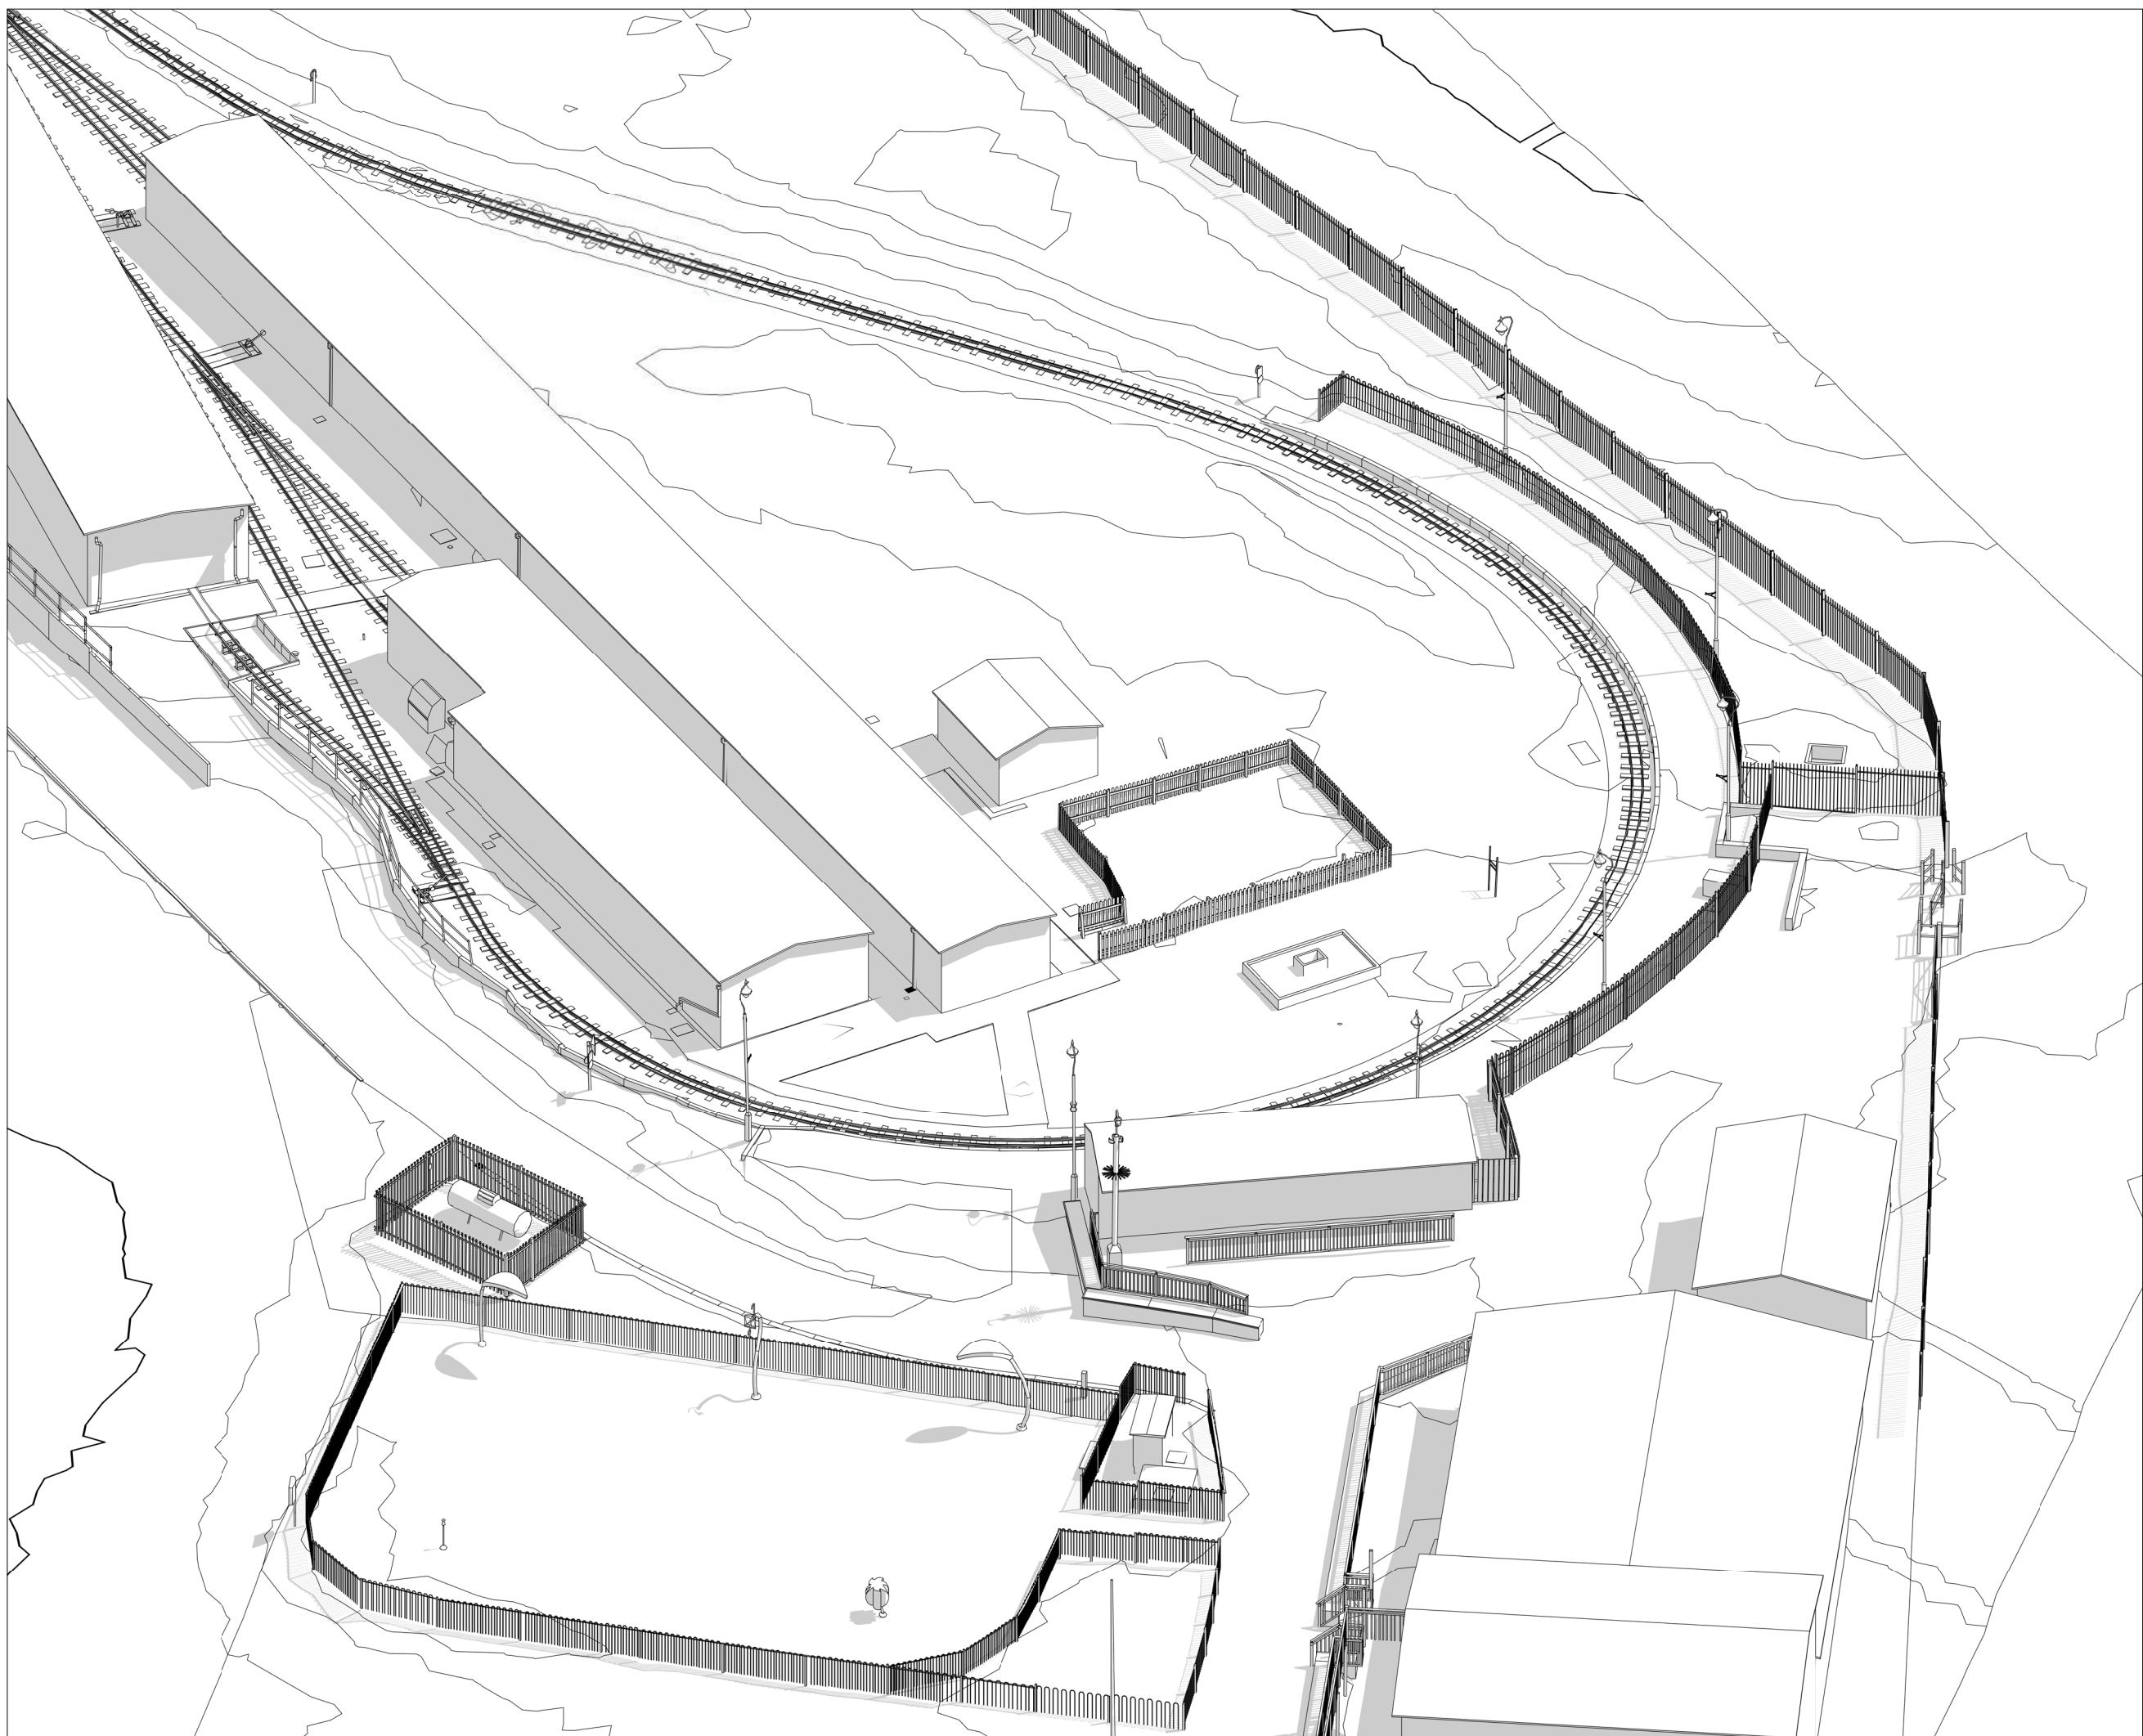

Written dimensions to be taken in preferences to scaled dimensions. The Contractor is responsible for checking all dimensions before work starts.

All work is to be carried out to the requirements, and to the satisfaction of the Local Authority.

the satisfaction of the Local Authority.
These drawings are for planning purposes only

Any discrepancies to be brought to the attention of 4D Planning Consultants immediately.

4D Planning Consultants immediately.

Description

Rev	Date	Description	by	chk

4D PLANNING™

Chartered Town Planners & Architectural Technicians

Architecture | Town Planning

T: 0203 1500 183

WWW.4dplanning.com

Project
Woody Bay Station, Off Reservoir
Road, Ruislip, HA4 7TY


Title
EXISTING DRAWINGS
ISOMETRIC VIEW

Date: 20.06.2025 Rev:

Scale:

Drawing No.4D- 593 E 02

Drawn by : MAX

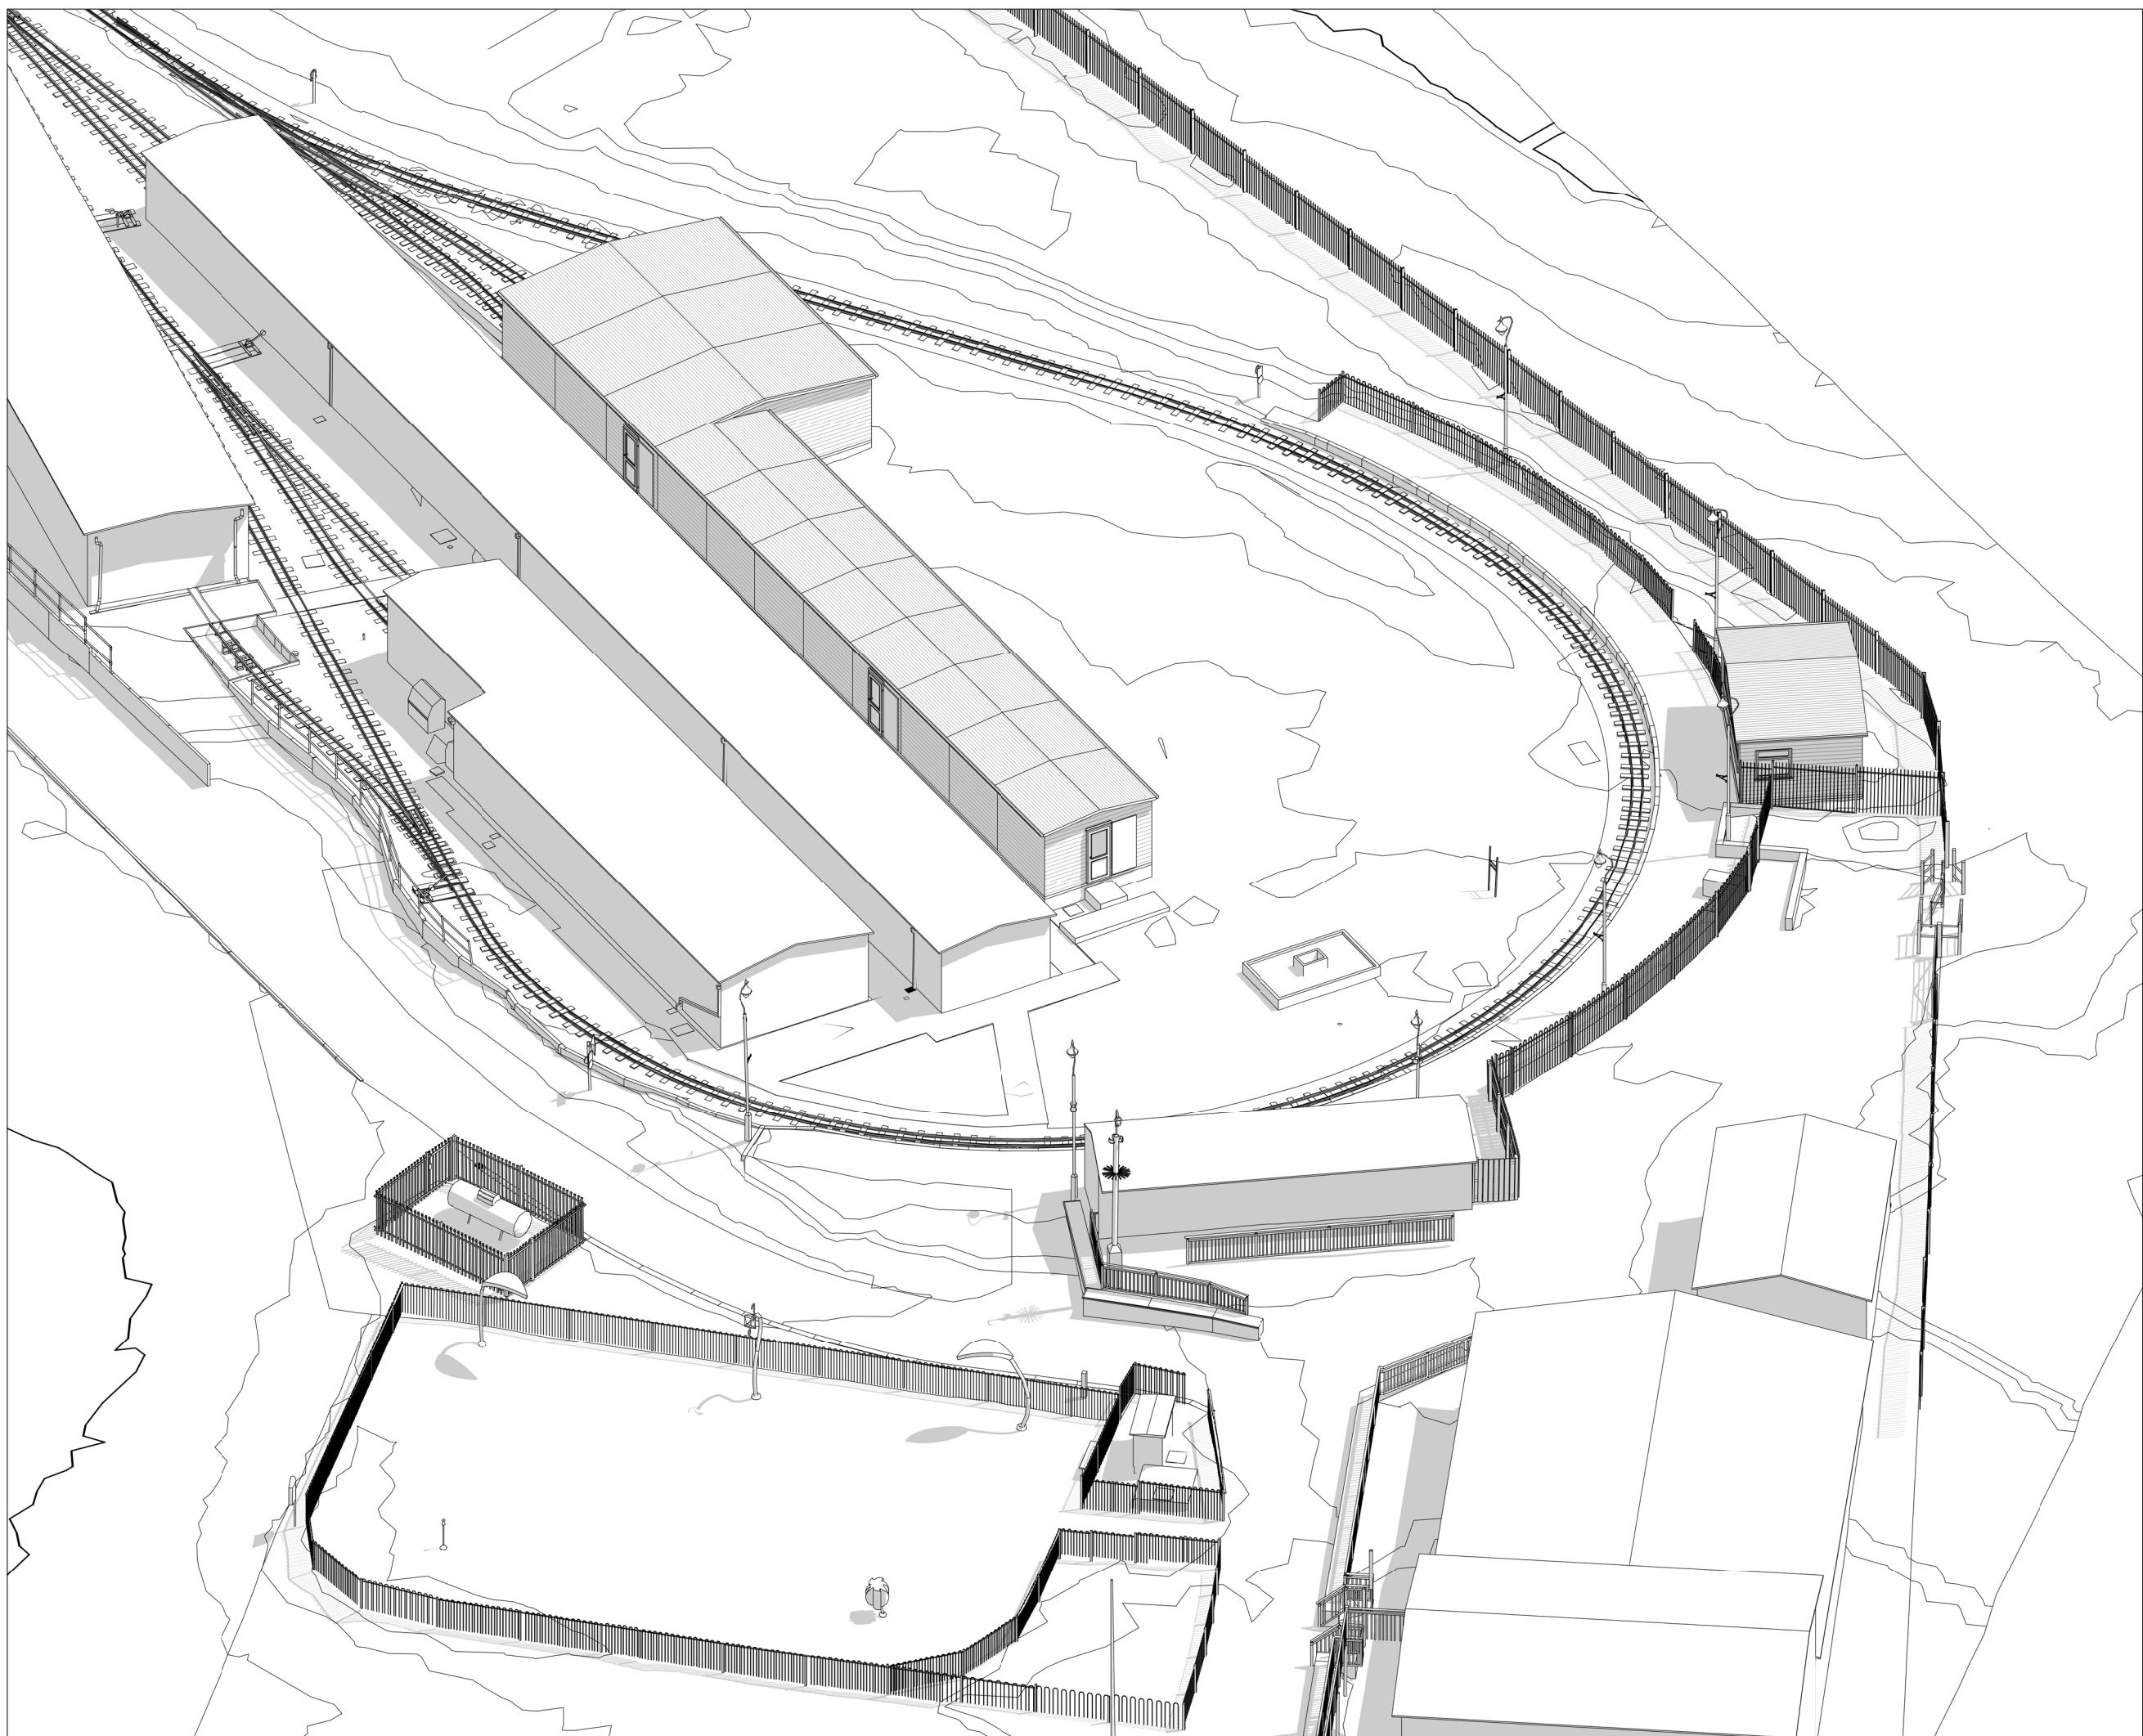

Written dimensions to be taken in preferences to scaled dimensions. The Contractor is responsible for checking all dimensions before work starts.

All work is to be carried out to the requirements, and to the satisfaction of the Local Authority.

These drawings are for planning purposes only

Any discrepancies to be brought to the attention of 4D Planning Consultants immediately.

Description

Rev	Date	Description	by	chk

4D PLANNING™

Chartered Town Planners & Architectural Technicians


Architecture I: Town Planning

T: 0203 1500 182

WWW.4dplanning.com

Project
Woody Bay Station, Off Reservoir
Road, Ruislip, HA4 7TY

<p>Title PROPOSED DRAWINGS ISOMETRIC VIEW</p>	
Date:	20.06.2025
Scale:	
Drawing No.	4D- 593 P 02
Drawn by :	MAX

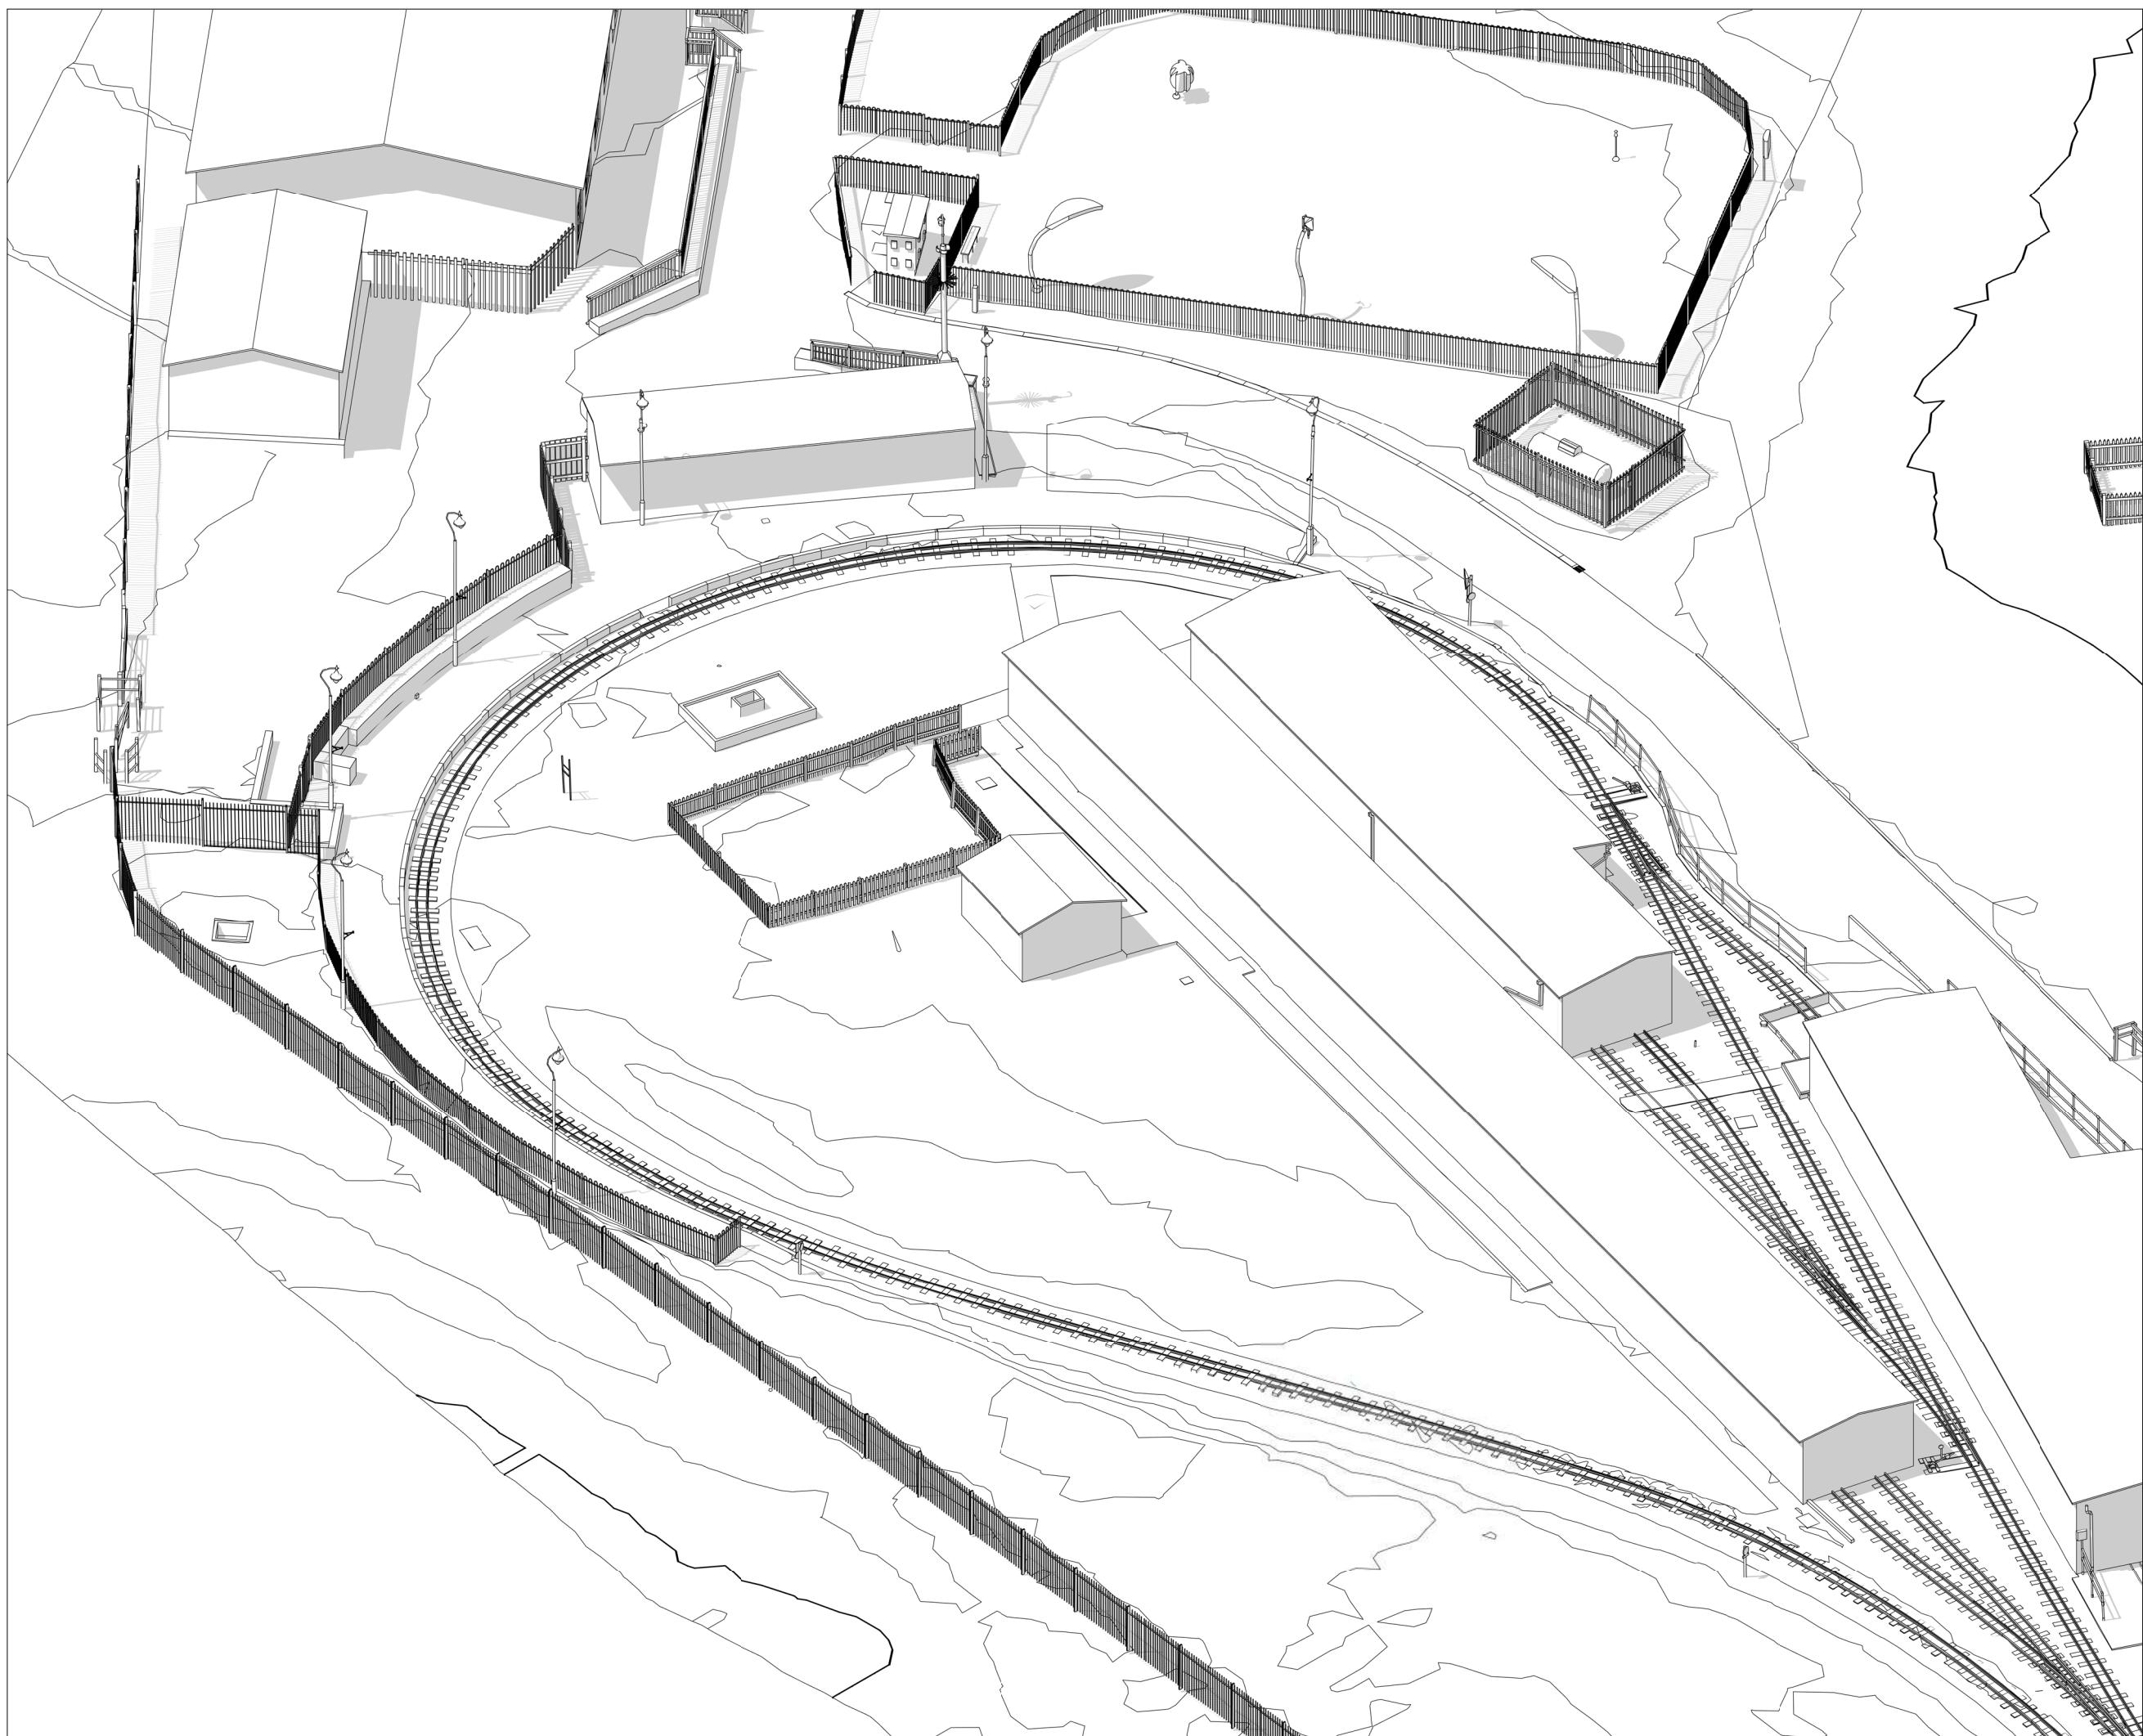

Written dimensions to be taken in preferences to scaled dimensions. The Contractor is responsible for checking all dimensions before work starts.

All work is to be carried out to the requirements, and to the satisfaction of the Local Authority.

These drawings are for planning purposes only

Any discrepancies to be brought to the attention of 4D Planning Consultants immediately.

Description

Rev	Date	Description	by	chk

4D PLANNING™

Chartered Town Planners & Architectural Technicians

Architecture | Town Planning

T: 0203 1500 183 [WWW.4DPLANNING.COM](http://www.4dplanning.com)

WWW.4dplanning.com

Project
Woody Bay Station, Off Reservoir
Road, Ruislip, HA4 7TY


Title
EXISTING DRAWINGS
ISOMETRIC VIEW

Date: 20.06.2025 | Rev:

Scale:

Drawing No.4D- 593 E 03

Drawn by : MAX

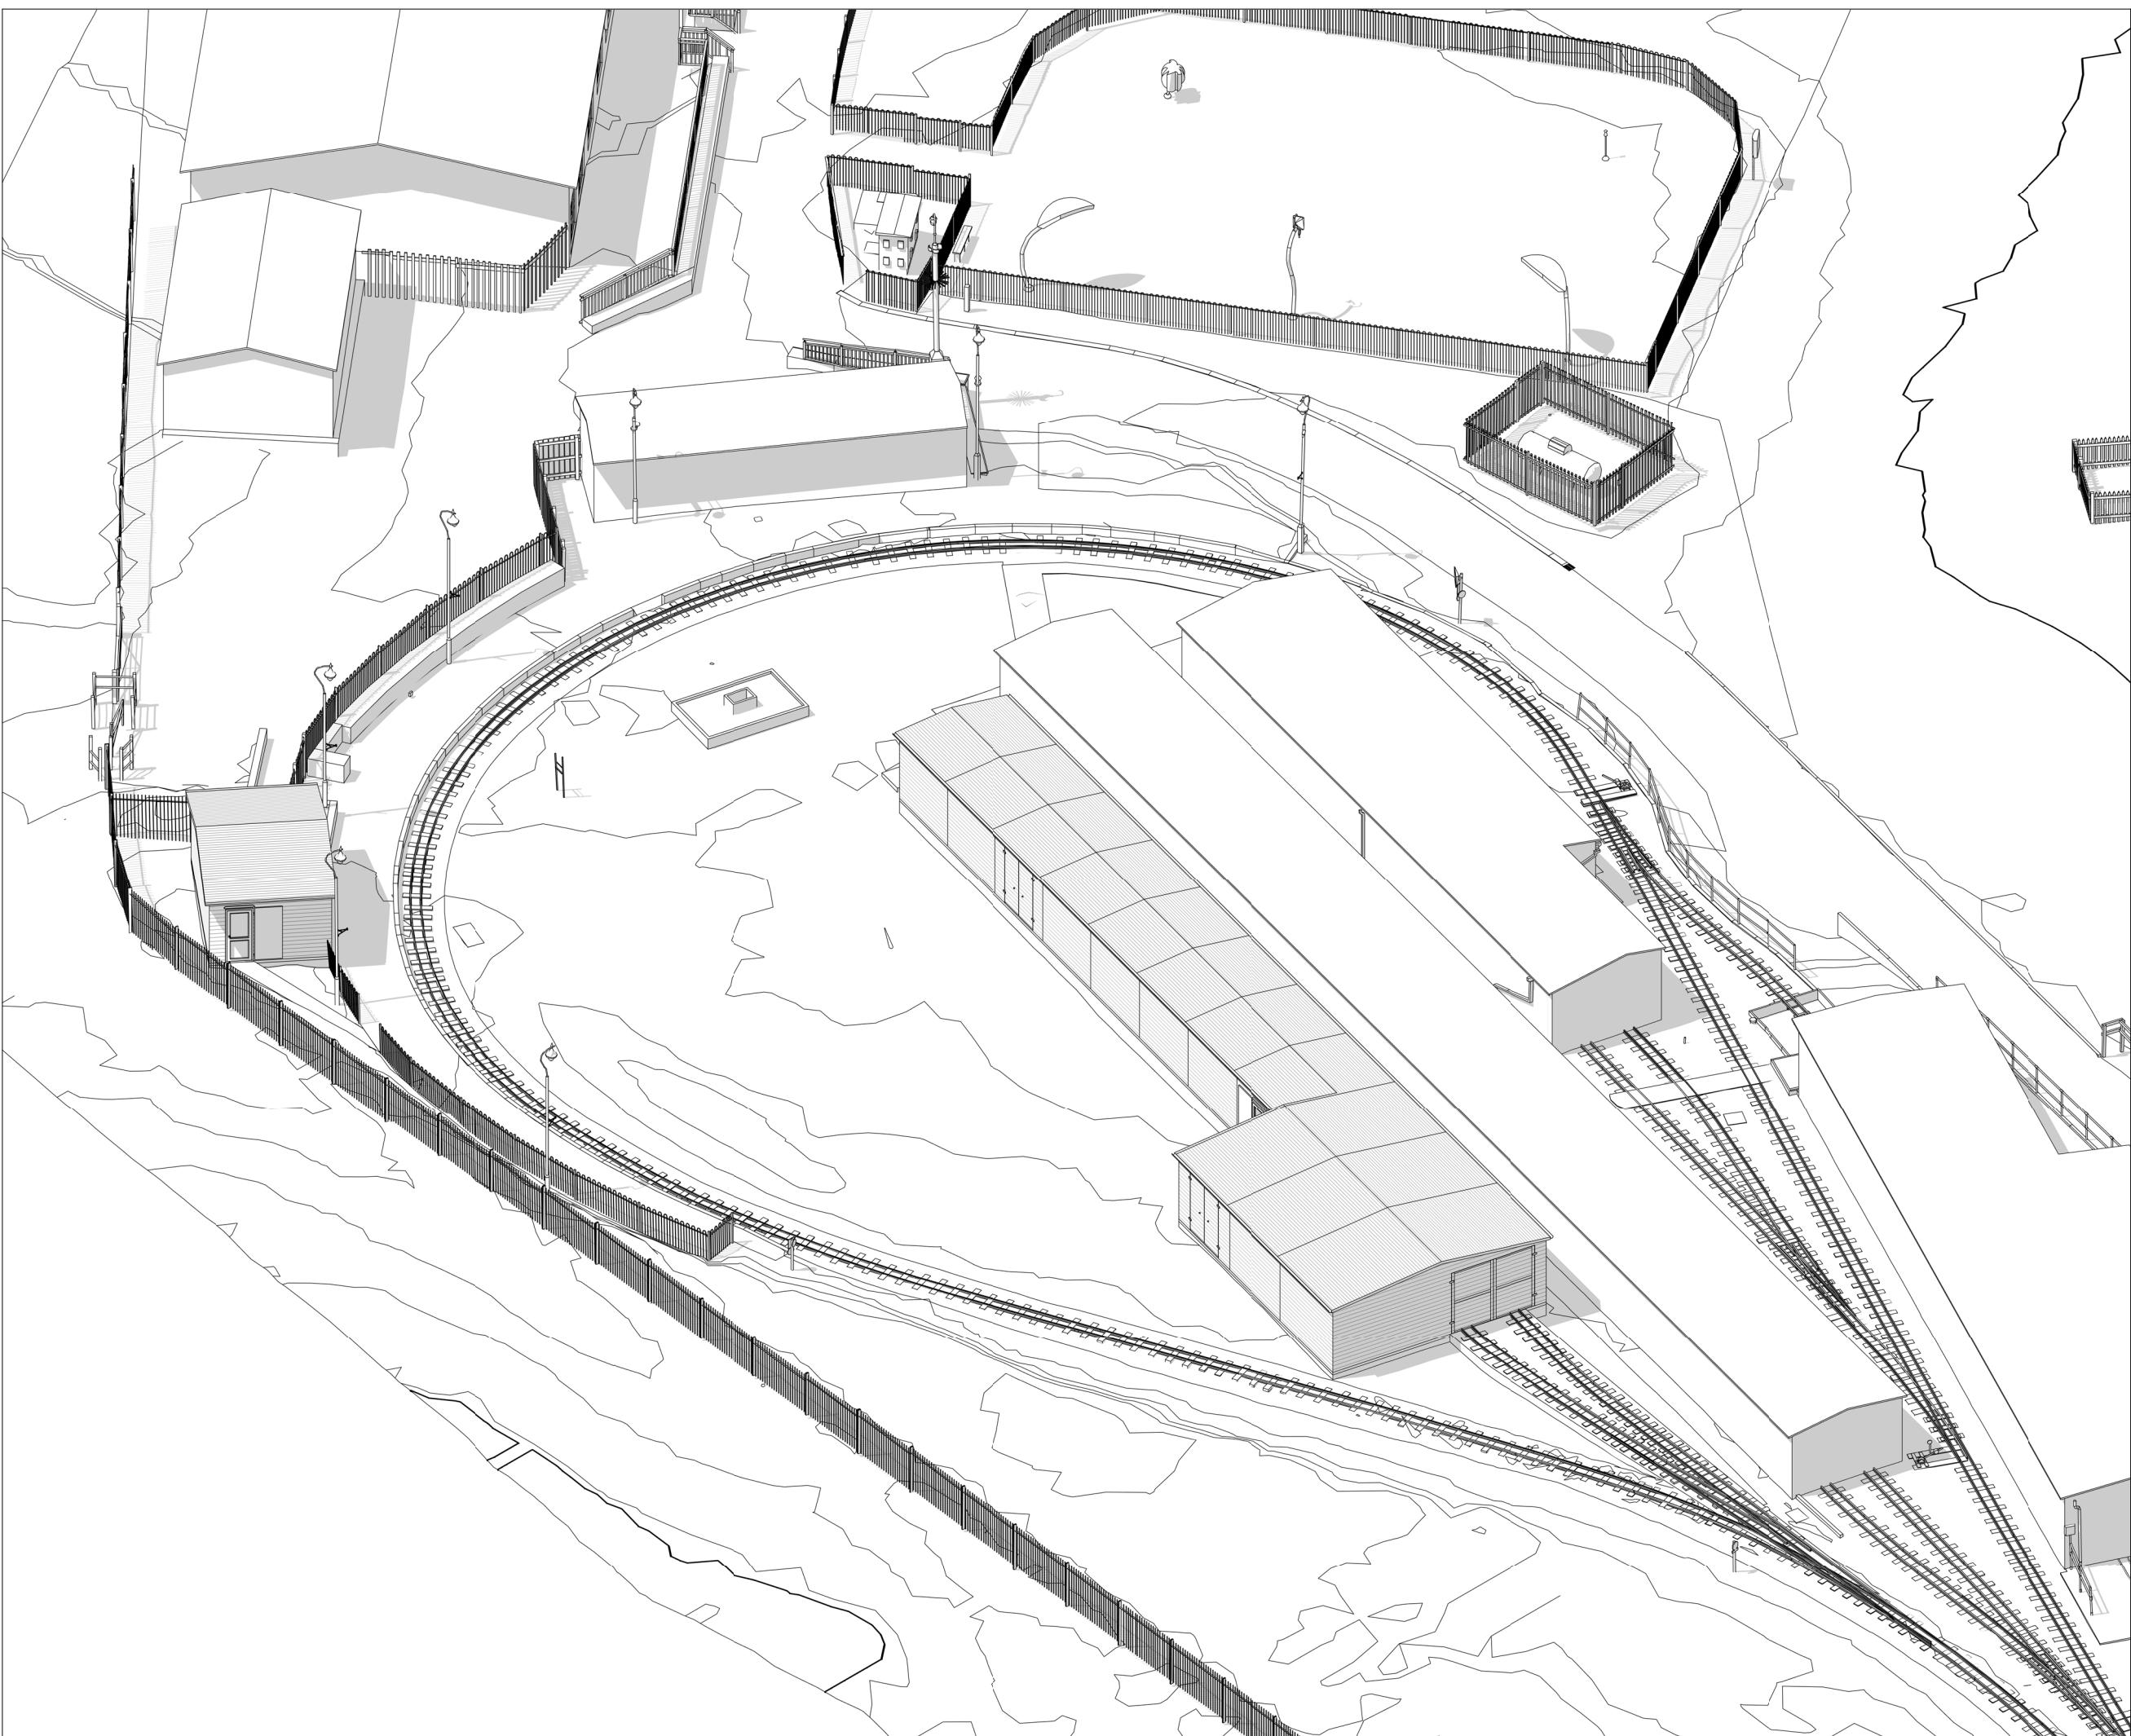

Written dimensions to be taken in preference to scaled dimensions. The Contractor is responsible for checking all dimensions before work starts.

All work is to be carried out to the requirements, and to the satisfaction of the Local Authority.
These drawings are for planning purposes only

Any discrepancies to be brought to the attention of 4D Planning Consultants immediately.

Description

Rev	Date	Description	by	chk

4D PLANNING™

Chartered Town Planners & Architectural Technicians

Architecture | Town Planning

T: 0203 1500 183 WWW.4dplanning.com


WWW.4dplanning.com

Client
Matthew Thomas
Ruislip Lido Railway Society Ltd

Project
Woody Bay Station, Off Reservoir Road, Ruislip, HA4 7TY

Title
PROPOSED DRAWINGS
ISOMETRIC VIEW

Date: 20.06.2025	Rev:
Scale:	
Drawing No. 4D- 593 P 03	
Drawn by : MAX	

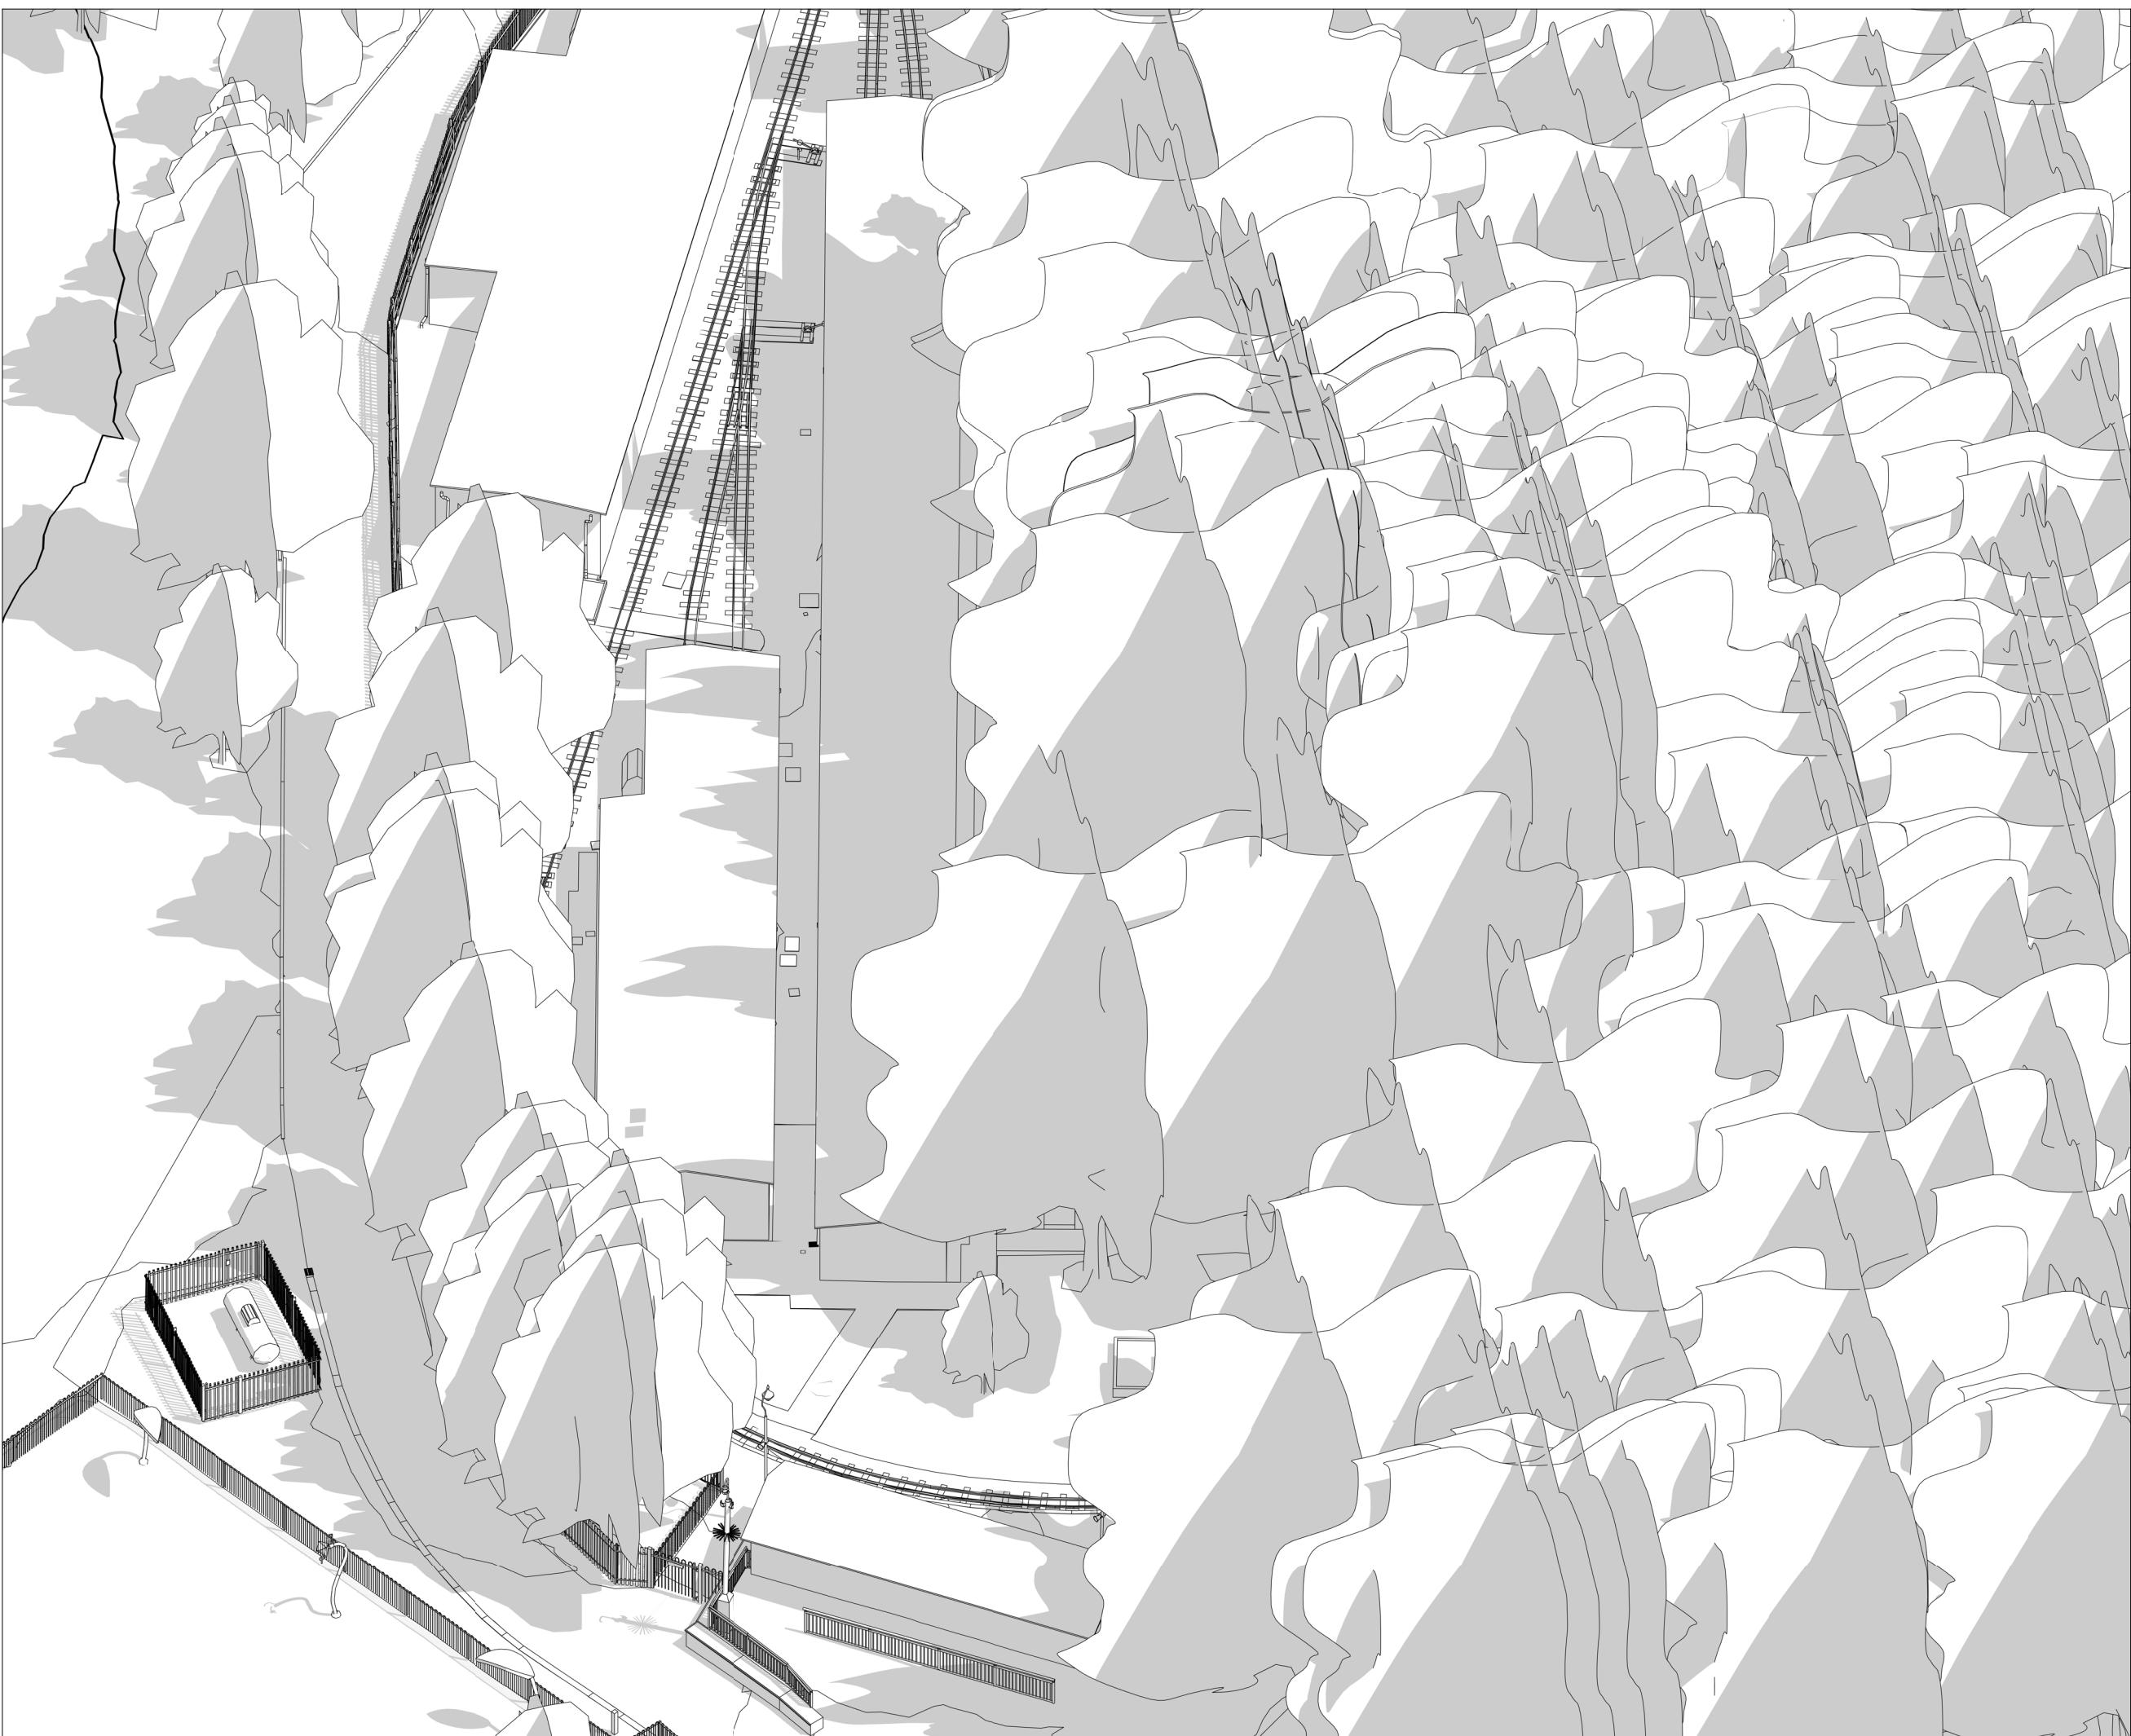

Written dimensions to be taken in preference to scaled dimensions. The Contractor is responsible for checking all dimensions before work starts.

All work is to be carried out to the requirements, and to the satisfaction of the Local Authority.

These drawings are for planning purposes only

Any discrepancies to be brought to the attention of 4D Planning Consultants immediately.

Description

Rev	Date	Description	by	chk

4D PLANNING™
Chartered Town Planners & Architectural Technicians

Architecture | Town Planning

T: 0203 1500 183 WWW.4planning.com

WWW.4dplanning.com

Client
Matthew Thomas
Ruislip Lido Railway Society Ltd

Project
Woody Bay Station, Off Reservoir
Road, Ruislip, HA4 7TY

Title
PROPOSED DRAWINGS
ISOMETRIC VIEW

Date: 20.06.2025 Rev:

Scale:

Drawing No. 4D- 593 P 04

Drawn by : MAX