




01 - FRONT ELEVATION

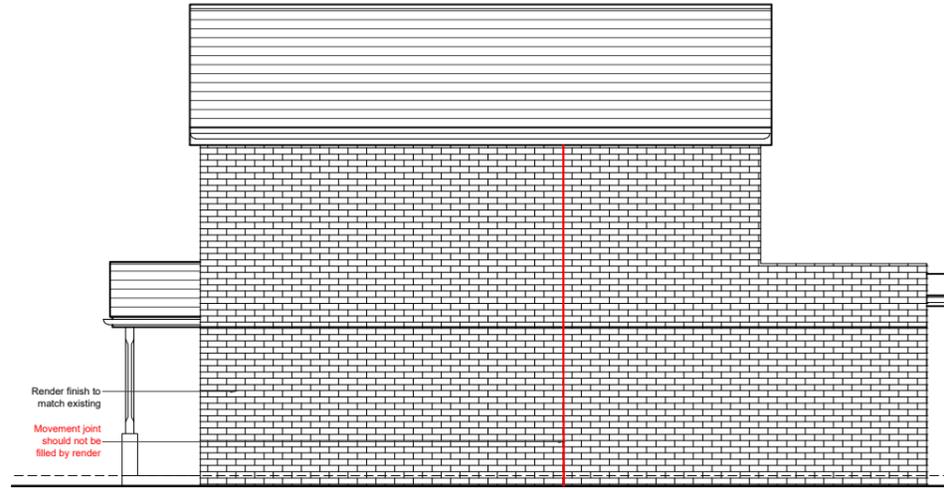

02 - RIGHT SIDE ELEVATION



03 - REAR ELEVATION



ROOF TILES

COLOUR : MARLEY ASHDOWNE
HANDCRAFTED ASHURST
FINISH : CLAY

LOCATION : TO ROOF



FRONT DOOR

COLOUR : WHITE
FINISH : HALF GLAZED COMPOSITE
LOCATION : TO FRONT WALL



GUTTER & FASCIA

COLOUR : BLACK & WHITE
FINISH : UPVC
LOCATION : BUILDING GUTTER
LEVEL



WINDOWS

COLOUR : WHITE UPVC WINDOWS
FINISH : POWDER COATED ALUMINIUM
LOCATION : TO EXTERNAL WALL



INDICATIVE CAR CHARGING POINT

LOCATION : TO THE GARAGE WALL-
7kw EV CHARGING UNIT



FACING BRICK

TYPE : TUSCAN RED MULTI
FINISH : RED MULTI BRICK FACING

LOCATION : TO EXTERNAL WALL




Ornamental Scallop Wire Cut Tiles

COLOUR : Black/Brown
FINISH : CLAY

LOCATION : Front Elevation first floor level

NOTES

- Dimensions are not to be scaled from this drawing by contractors. The contractor is requested to check all dimensions before the work started.
- Report any discrepancies to the client or architect before undertaking the work described in the drawings.
- Dimensions are approximate site dimensions and are to be verified by the contractor on site before any fabrication/site works i.e foundations etc occur
- Contractor is responsible for all temporary propping to existing structure

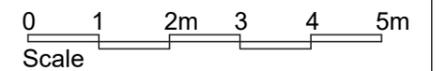

REVISIONS			
NO.	DESCRIPTION	DATE	BY

DESIGN ENDEAVOURS LTD
M: 07869580774, 07824773079
E: design.endeavour@gmail.com

Project
43A WOODSTOCK GARDENS HAYES
LONDON UB4 8BA

Title
ELEVATIONS & SAMPLE BOARDS

Scale 1:100@A3	Drawn SZ	Approved	Date DEC-24
Job No. DE-1203/24	Drawing No. DoC-43aWG-01	Rev.	A