


SITE TOTAL AREA = 482 sqm, 0.0482 ha

DISCLAIMER
Drawings based on survey information provided by others.
Use figured dimensions only. Verify all dimensions on site.
Drawing should be read in conjunction with information
from all other design consultants and contractors. All
drawings in digital format are for reference only, paper
copies are available on request. Copyright to these
drawings and the designs shown therein are retained by
Bluebead Architects Ltd.

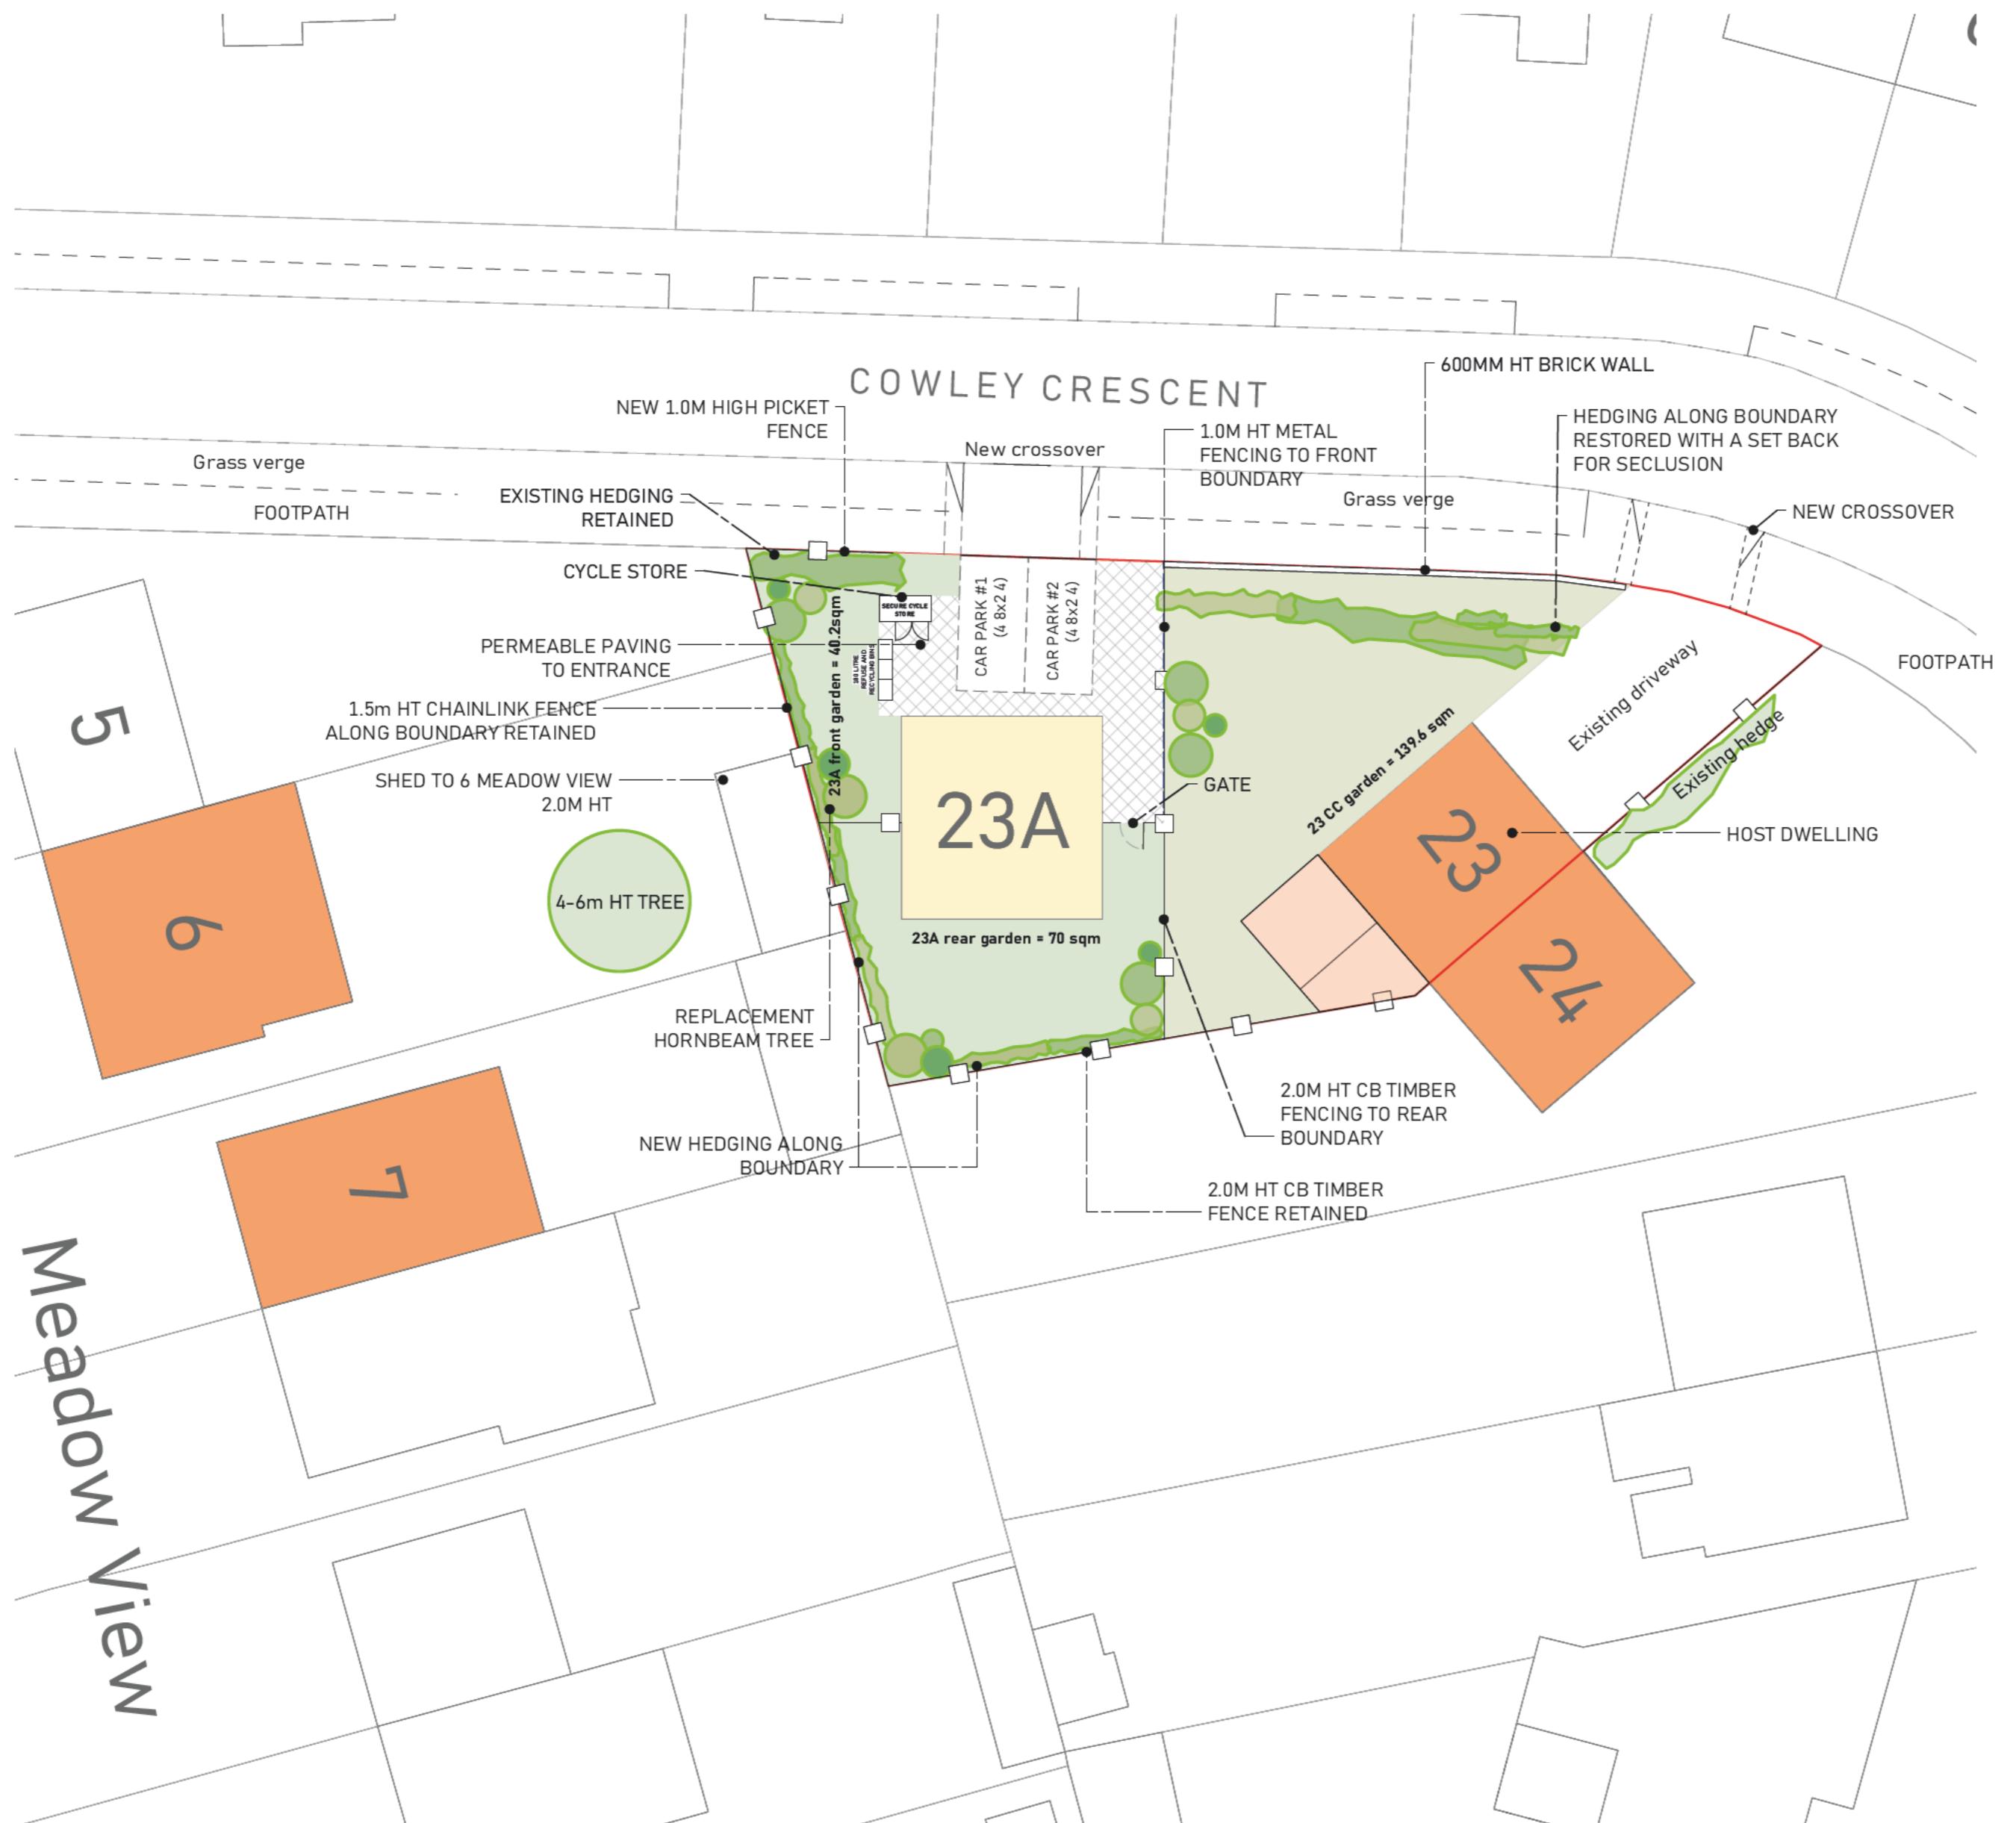

1 Proposed Site Plan
Scale: 1:200

0 4 6 8 10 12 14 16 18 20 M



12/12/25	A3	Cycle store, fencing
31/10/25	A2	Revision to parking
23/07/25	A1	Initial Issue A1
Date	No.	Revision Notes

23/07/25 A Initial Issue A

Date No. Issue Notes



**Bluebead
Architects**

studio@bluebeadarchitects.co.uk
48 Keith Park Road, Uxbridge, UB10 0FG

Project Title
Land Adjacent to 23 Cowley Crescent

Project Address
23 Cowley Crescent, Uxbridge, UB8 2HE

Sheet Title
Proposed Site Plan

Sheet Scale
1:200 @ ISO A2

Drawn By
JDT

Reviewed By

Sheet Date
23/07/2025

Sheet No.
0040-P090-1

Stage
Planning

Suitability
Code Description
S0 INITIAL STATUS