




Proposed Site Plan
Scale 1:200

- Existing surveyed trees to be removed
- Existing surveyed trees to be retained
- Other existing trees / woodland
- Existing Access
- Proposed trees
- Proposed native species hedge

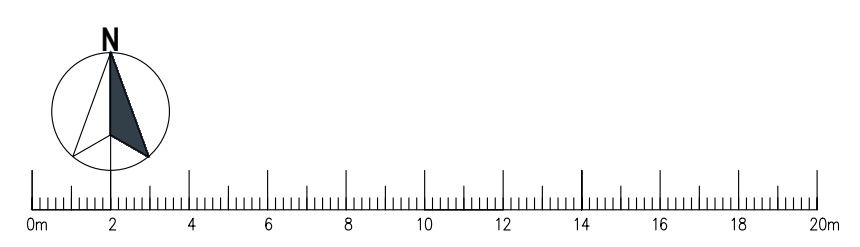

MICHAEL CONOLEY ASSOCIATES

ARCHITECTS

PROJECT	Land to the East of Chandighra, Bellevue Terrace, Summerhouse Lane, Harefield, Uxbridge UB9 6HS	DATE	05.25	SCALE	1:200
JOB NUMBER	1682	PAPER SIZE	A1		
DRAWING TITLE		DRAWING NUMBER			
Proposed Site Plan		1682/SP-101			

Abbey House, Holborn Court, South Street, Epsom, Surrey, GU10 1SD
www.michaelconoley.co.uk
01883 781822