



Notes.  
Contractors must verify all dimensions at the site before commencing any work.  
No construction work before Building Control approval and structural engineer confirmation.  
Any discrepancies to be reported to Gridline.  
All drawings are to be read in conjunction with all relevant drawings and specifications.

**Project No.S**

REV	DATE	DESCRIPTION	BY	CH

**PROJECT TITLE**  
54 Bridgewater Road, Hillingdon, London HA4 0EB

**DATE**  
May 2025

**DRAWING No.**  
10395

**DRAWING TITLE**

Proposed OS Map & Location Plan

**DRAWING No.**  
PR-L001

**SCALE @ A3**


**Drawn by:**  
Niloufar

**PLANNING SERVICES**  
Unit 9b, The High Cross Centre,  
Founayne Rd,  
N15 4BE  
TEL: 020 8802 3480  
[www.samplanning.co.uk](http://www.samplanning.co.uk)

### Refuse store detail

X 2 360 L Recycle bin  
X 2 360 L Refuse bin  
X 2 23 L Food waste

56

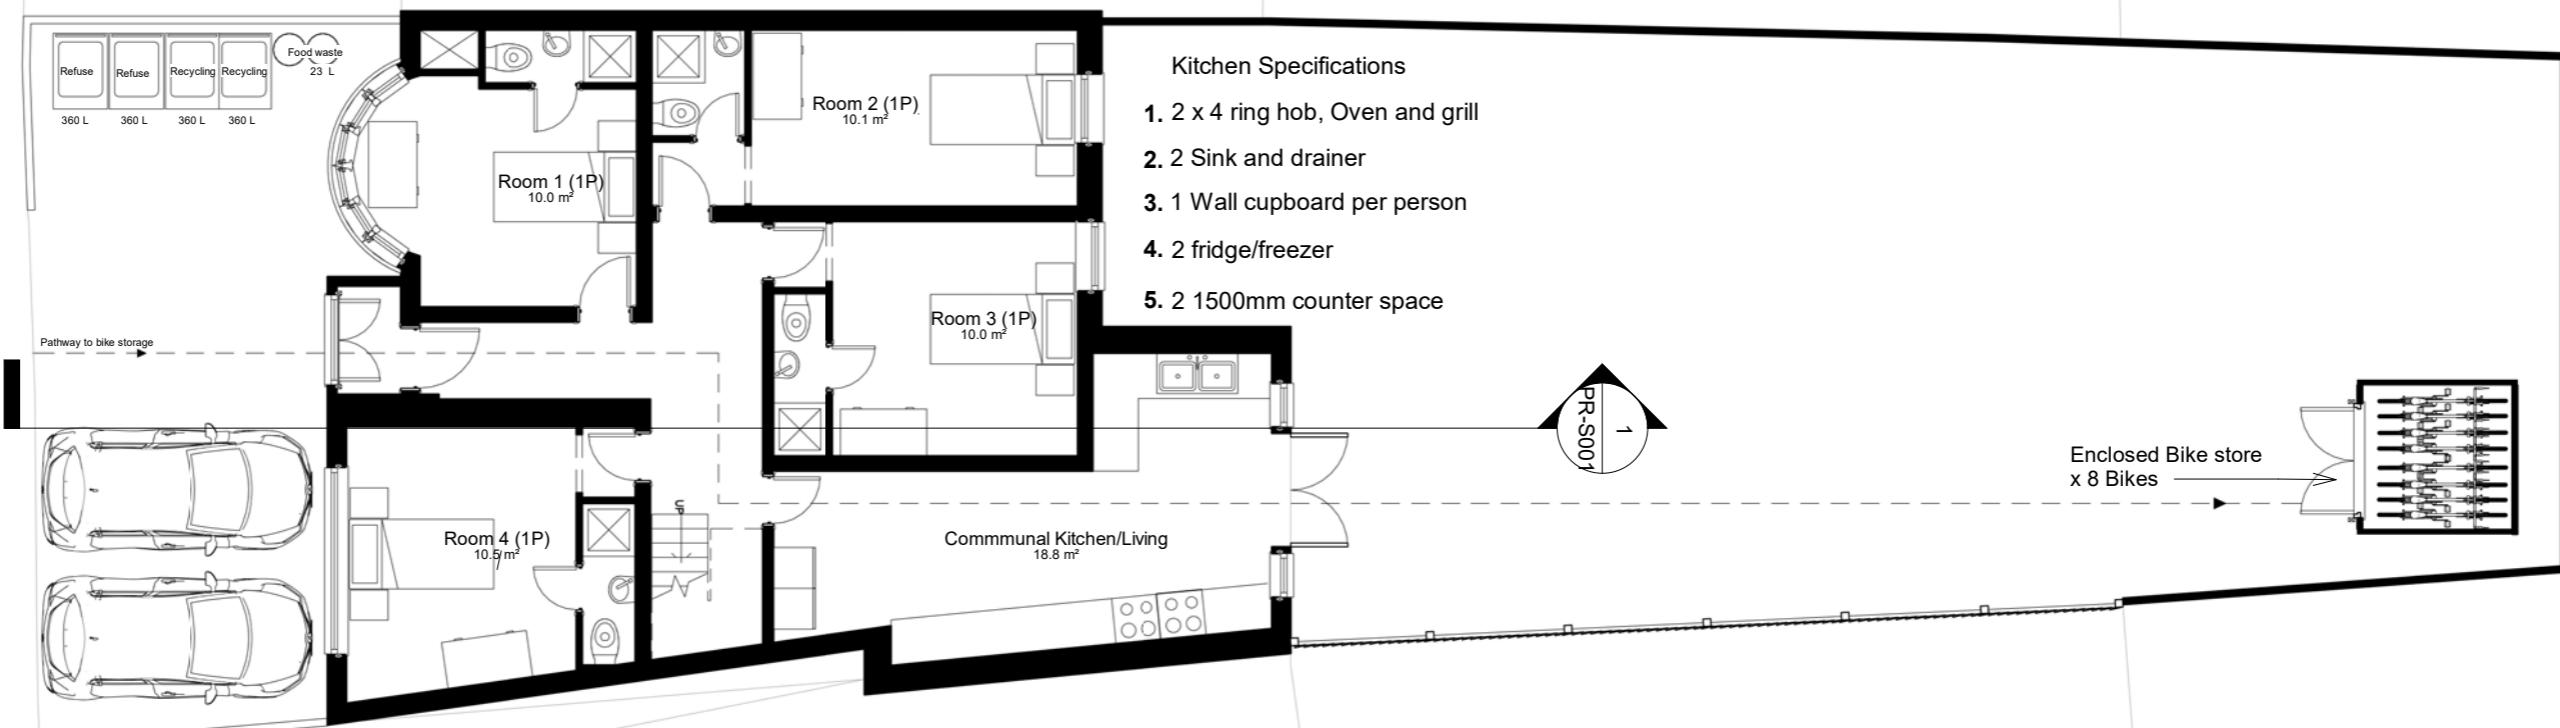

52

0 1m 5m 10m

Notes.  
Contractors must verify all dimensions at the site before commencing any work.  
No construction work before Building Control approval and structural engineer confirmation.  
Any discrepancies to be reported to Gridline.  
All drawings are to be read in conjunction with all relevant drawings and specifications.

### Project No.S

REV	DATE	DESCRIPTION	BY	CH

### PROJECT TITLE

54 Bridgewater Road, Hillingdon,  
London HA4 0EB

### DATE

May 2025

### DRAWING TITLE

Proposed Ground Floor Plan

### Project No.

10395

### DRAWING No.

PR-P001

### SCALE @ A3

1 : 100

### Drawn by:

Niloufar

### ACOUSTIC INTERNAL PARTITION (Rw ~56 dB)

- 100mm timber/metal stud at 600mm centres
- 100mm Rockwool RW3 or RW5 in cavity
- Resilient bars fixed horizontally to SoundBloc
- All joints sealed with acoustic mastic

Partition to provide 30-minute fire resistance (FD30) to BS EN 1364-1


### ACOUSTIC FLOOR/CEILING SEPARATION

22mm chipboard flooring with acoustic underlay  
100mm Rockwool RW3 or RW5 between joists  
Resilient bars under joists  
2 x 15mm acoustic plasterboard to ceiling.  
Staggered and sealed  
Complies with Approved Document E

**ACOUSTIC INTERNAL PARTITION**  
(Rw ~56 dB)  
 • 100mm timber/metal stud at 600mm centres  
 • 100mm Rockwool RW3 or RW5 in cavity  
 • Resilient bars fixed horizontally to SoundBloc  
 • All joints sealed with acoustic mastic  
 Partition to provide 30-minute fire resistance  
(FD30) to BS EN 1364-1

**ACOUSTIC FLOOR/CEILING SEPARATION**  
 22mm chipboard flooring with acoustic underlay  
 100mm Rockwool RW3 or RW5 between joists  
 Resilient bars under joists  
 2 x 15mm acoustic plasterboard to ceiling.  
 Staggered and sealed  
 Complies with Approved Document E

56

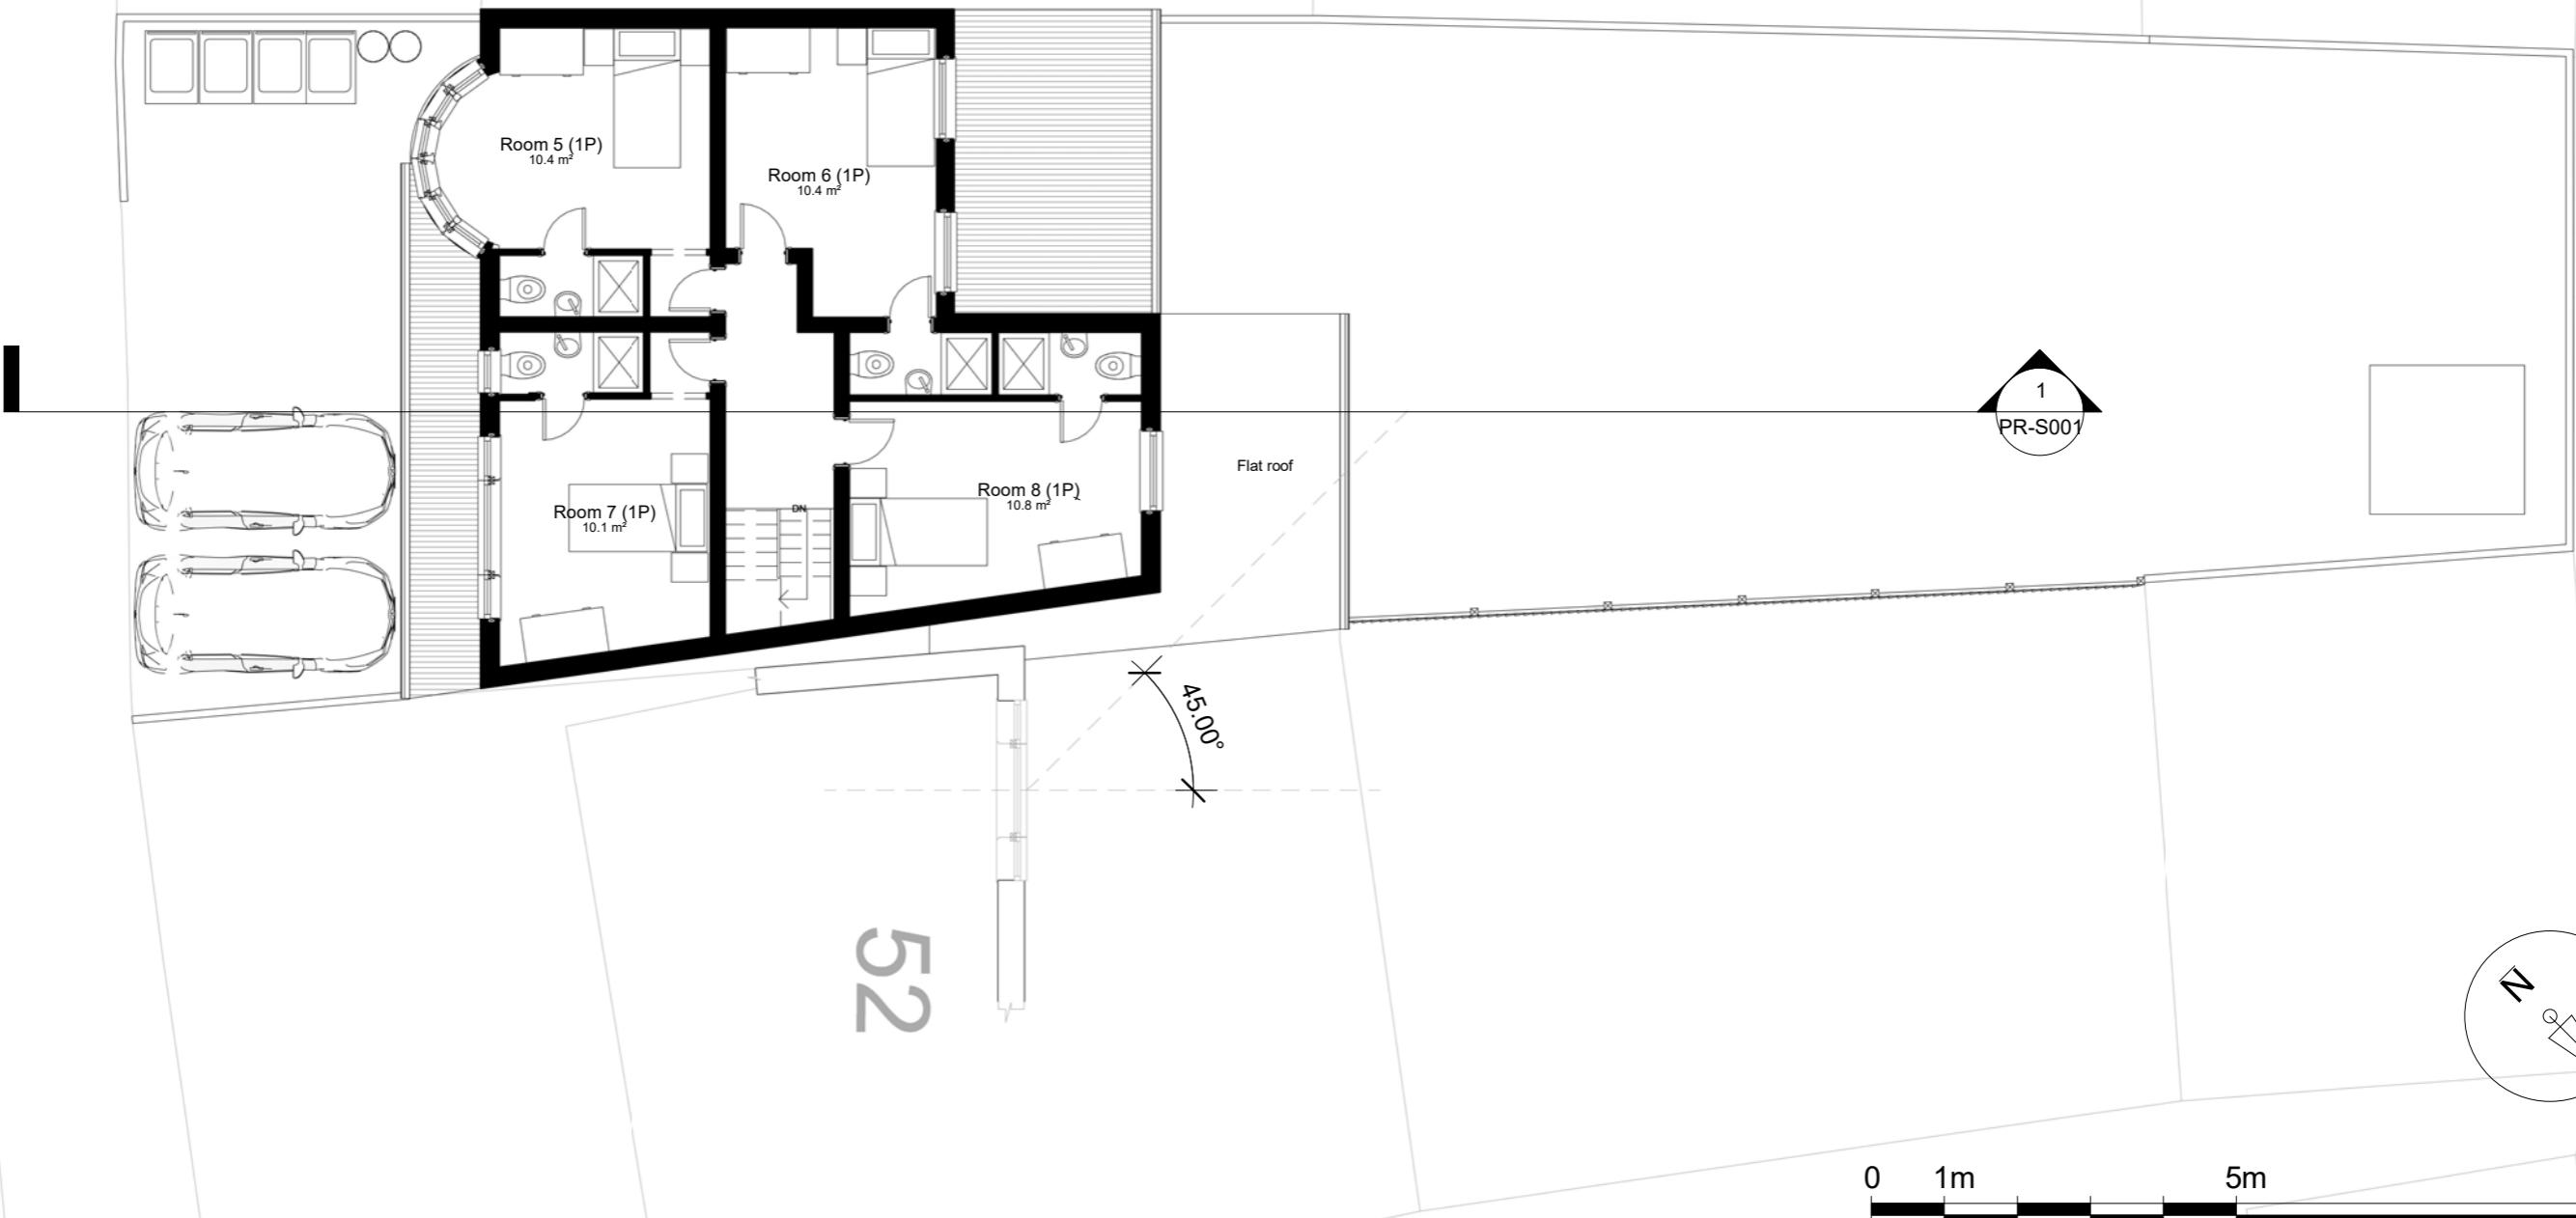

52

Notes.  
 Contractors must verify all dimensions at the site before commencing any work.  
 No construction work before Building Control approval and structural engineer confirmation.  
 Any discrepancies to be reported to Gridline.  
 All drawings are to be read in conjunction with all relevant drawings and specifications.

**Project No.S**

REV	DATE	DESCRIPTION	BY	CH

**PROJECT TITLE**

54 Bridgewater Road, Hillingdon,  
London HA4 0EB

**DRAWING TITLE**

Proposed First Floor Plan

**DATE**

May 2025

**Project No.**

10395

**DRAWING No.**


PR-P002

**SCALE @ A3**

1 : 100

**Drawn by:**


Niloufar

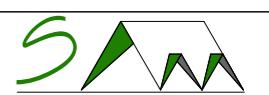  
 PLANNING SERVICES  
 Unit 9b, The High Cross Centre,  
 Founayne Rd,  
 N15 4BE  
 TEL: 020 8802 3480  
[www.samplanning.co.uk](http://www.samplanning.co.uk)

**ACOUSTIC INTERNAL PARTITION**  
(Rw ~56 dB)  
 • 100mm timber/metal stud at 600mm centres  
 • 100mm Rockwool RW3 or RW5 in cavity  
 • Resilient bars fixed horizontally to SoundBloc  
 • All joints sealed with acoustic mastic  
 Partition to provide 30-minute fire resistance  
(FD30) BS EN 1364-1

**ACOUSTIC FLOOR/CEILING SEPARATION**  
 22mm chipboard flooring with acoustic underlay  
 100mm Rockwool RW3 or RW5 between joists  
 Resilient bars under joists  
 2 x 15mm acoustic plasterboard to ceiling.  
 Staggered and sealed  
 Complies with Approved Document E


56

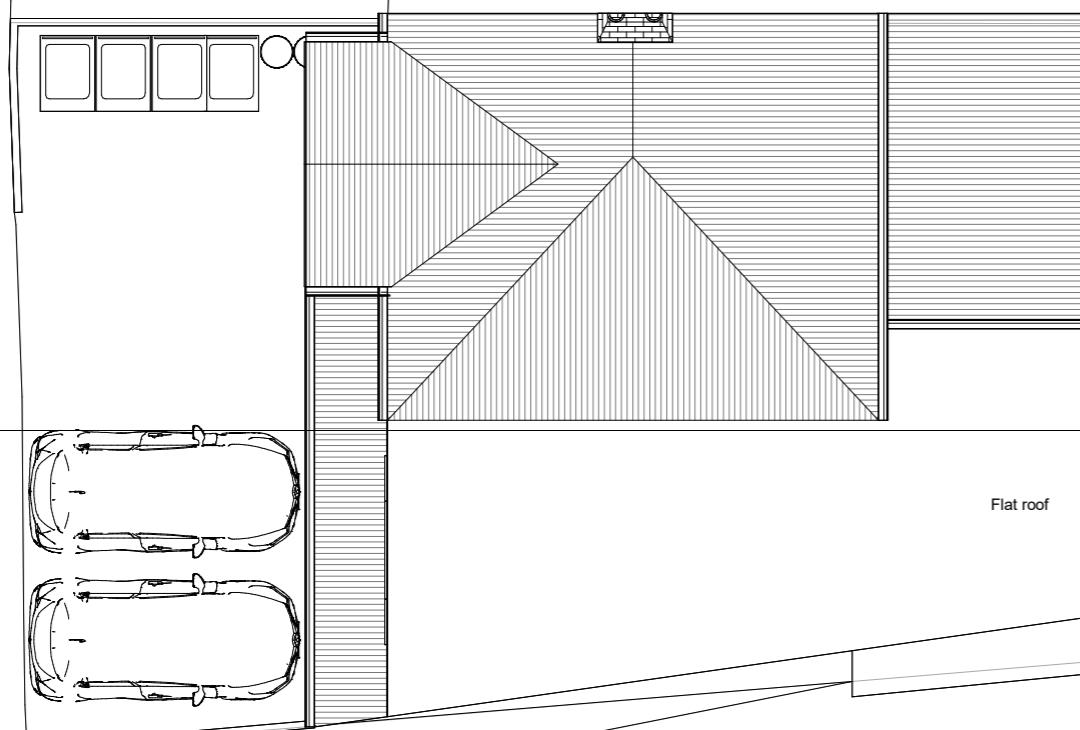

52

1  
PR-S001

0 1m 5m 10m

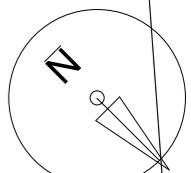

Notes.  
 Contractors must verify all dimensions at the site before commencing any work.  
 No construction work before Building Control approval and structural engineer confirmation.  
 Any discrepancies to be reported to Gridline.  
 All drawings are to be read in conjunction with all relevant drawings and specifications.

**Project No.S**

REV	DATE	DESCRIPTION	BY	CH

**PROJECT TITLE**

54 Bridgewater Road, Hillingdon,  
London HA4 0EB

**DRAWING TITLE**

Proposed Roof Plan

**DATE**

May 2025

**Project No.**

10395

**DRAWING No.**


PR-P003

**SCALE @ A3**

1 : 100

**Drawn by:**

Niloufar

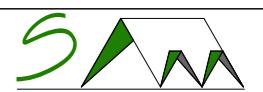  
 PLANNING SERVICES  
 Unit 9b, The High Cross Centre,  
 Founayne Rd,  
 N15 4BE  
 TEL: 020 8802 3480  
[www.samplanning.co.uk](http://www.samplanning.co.uk)

**ACOUSTIC INTERNAL PARTITION**  
(Rw ~56 dB)

- 100mm timber/metal stud at 600mm centres
- 100mm Rockwool RW3 or RW5 in cavity
- Resilient bars fixed horizontally to SoundBloc
- All joints sealed with acoustic mastic


Partition to provide 30-minute fire resistance (FD30) to BS EN 1364-1

**ACOUSTIC FLOOR/CEILING SEPARATION**

- 22mm chipboard flooring with acoustic underlay
- 100mm Rockwool RW3 or RW5 between joists
- Resilient bars under joists
- 2 x 15mm acoustic plasterboard to ceiling.

Staggered and sealed

Complies with Approved Document E

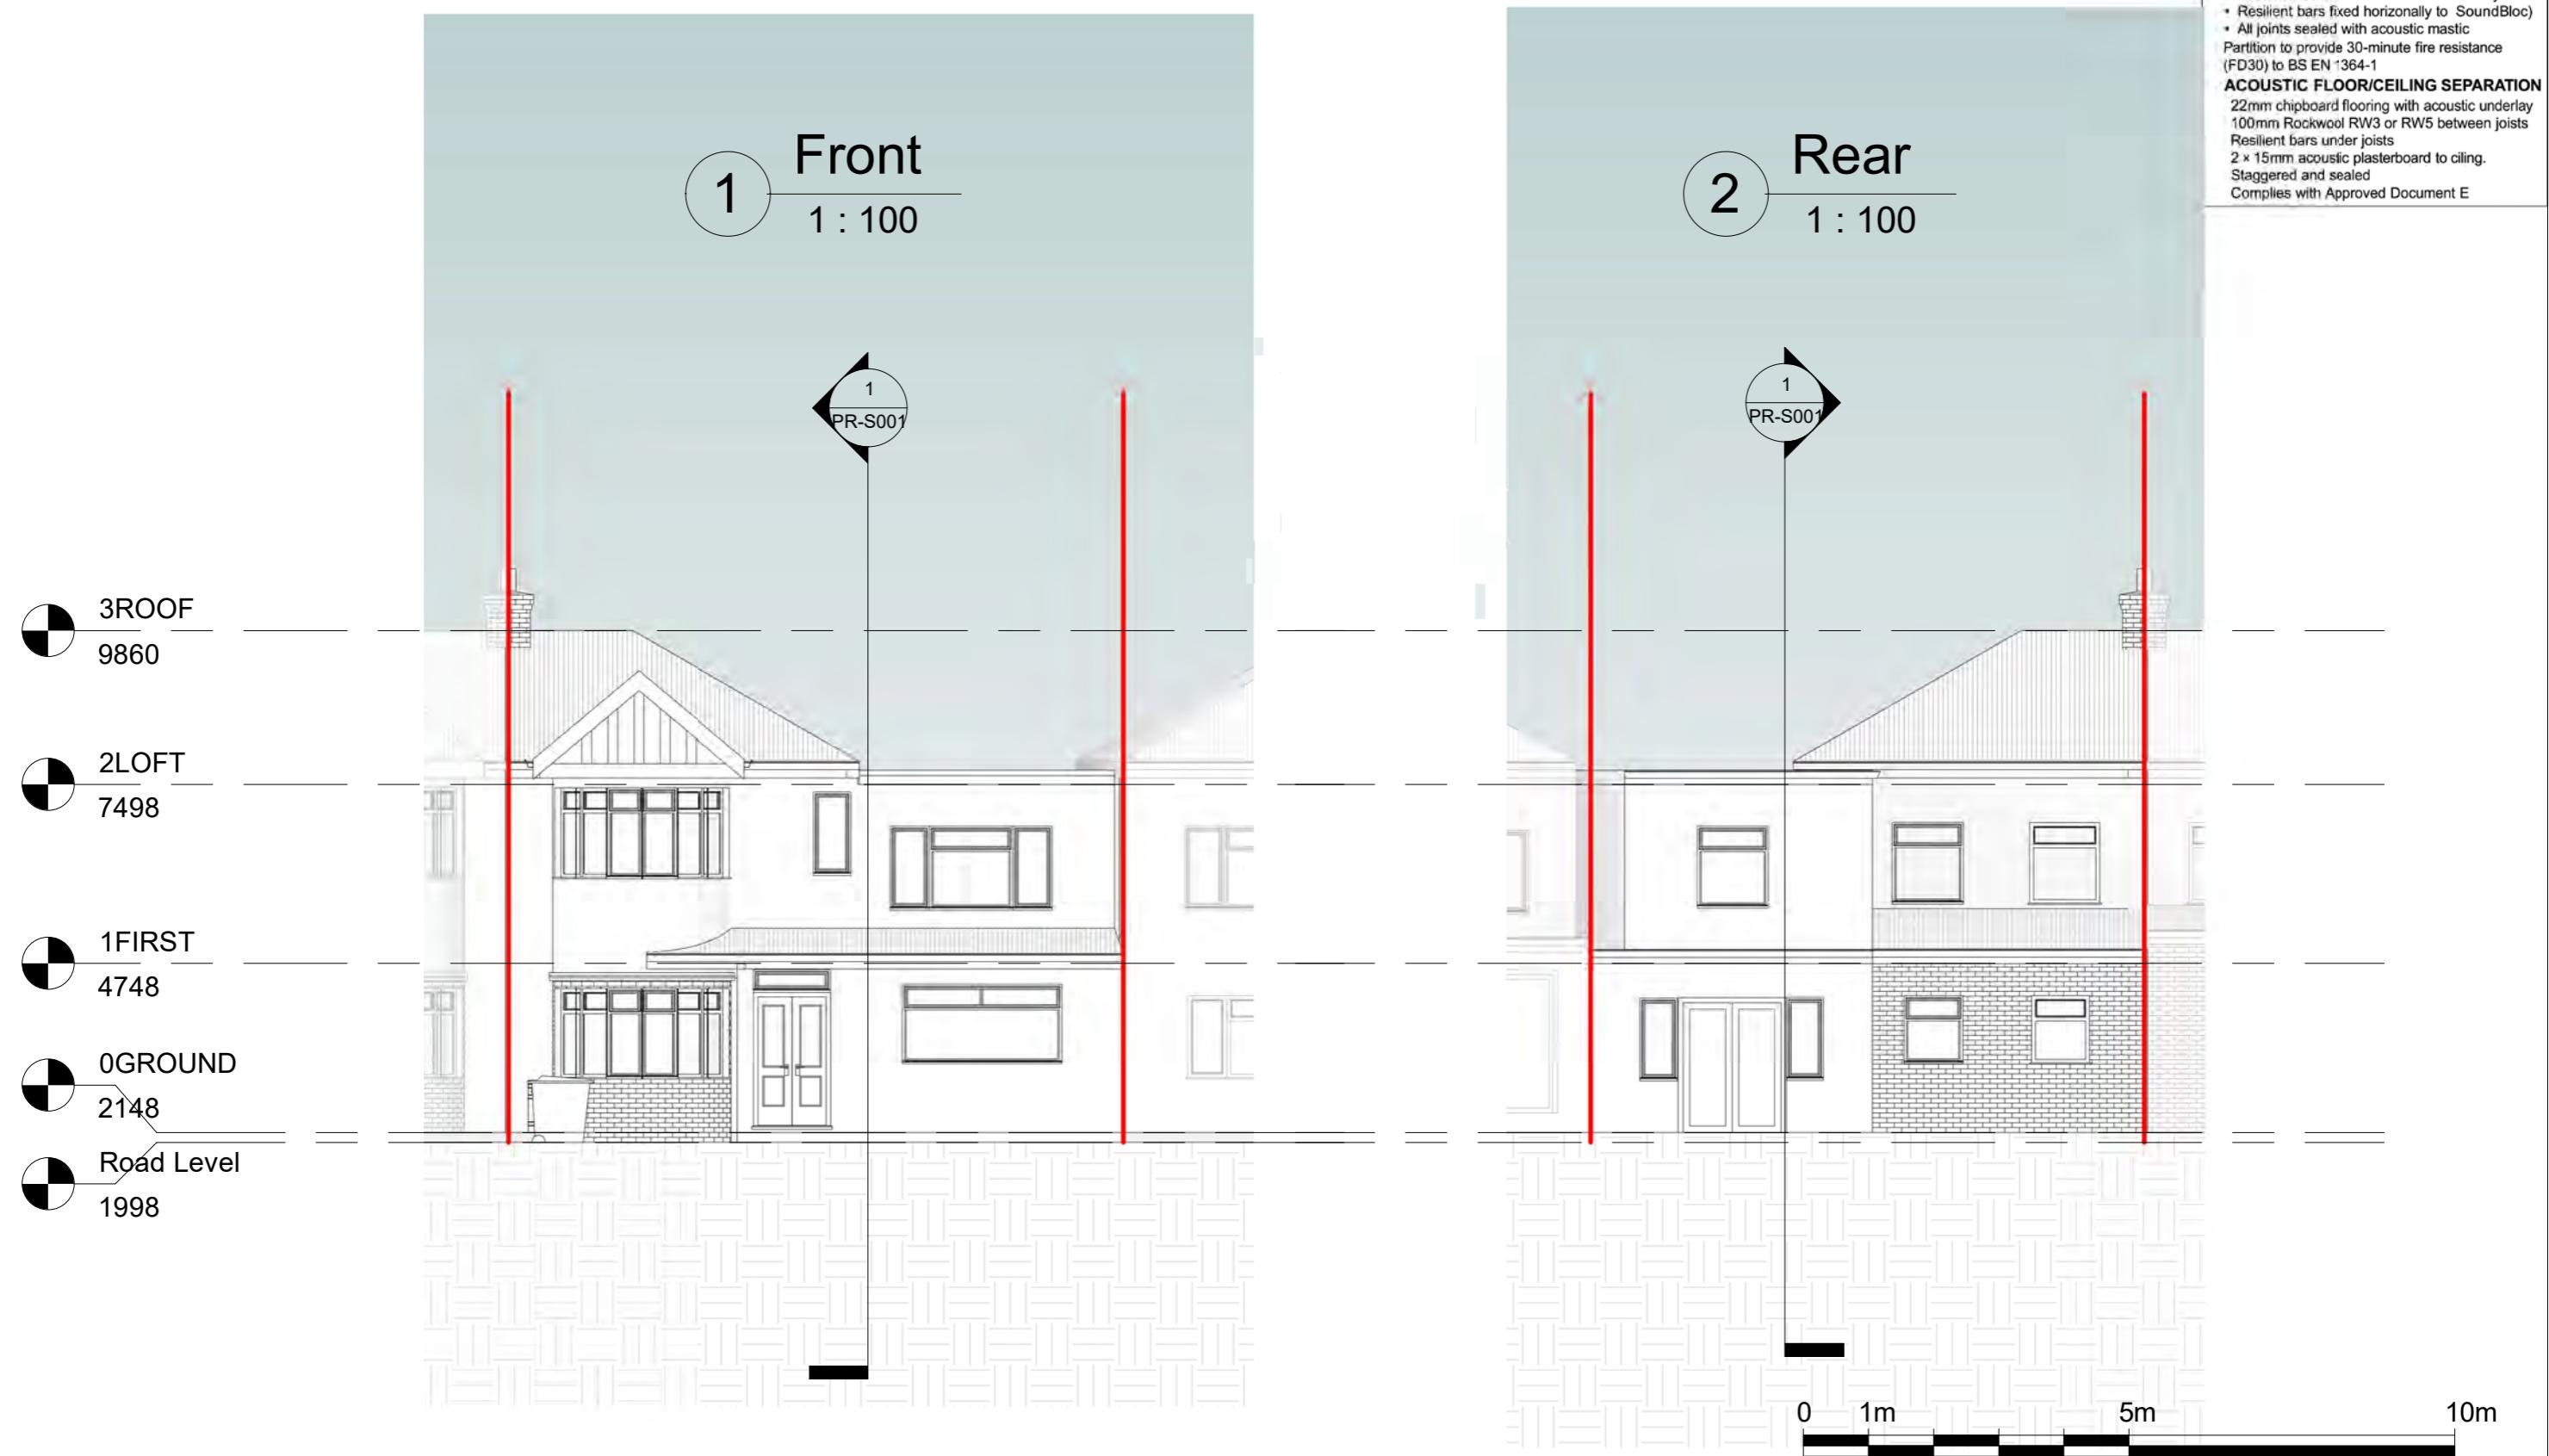

Notes.  
Contractors must verify all dimensions at the site before commencing any work.  
No construction work before Building Control approval and structural engineer confirmation.  
Any discrepancies to be reported to Gridline.  
All drawings are to be read in conjunction with all relevant drawings and specifications.

**Project No.S**

REV	DATE	DESCRIPTION	BY	CH

**PROJECT TITLE**

54 Bridgewater Road, Hillingdon,  
London HA4 0EB

**DATE**

May 2025

**DRAWING TITLE**

Proposed Front & Rear Elevations

**DRAWING No.**

PR-E001

**SCALE @ A3**

1 : 100

**Drawn by:**

Niloufar




**ACOUSTIC INTERNAL PARTITION**  
(Rw ~56 dB)

- 100mm timber/metal stud at 600mm centres
- 100mm Rockwool RW3 or RW5 in cavity
- Resilient bars fixed horizontally to SoundBloc
- All joints sealed with acoustic mastic

Partition to provide 30-minute fire resistance (FD30) to BS EN 1364-1

**ACOUSTIC FLOOR/CEILING SEPARATION**

22mm chipboard flooring with acoustic underlay  
100mm Rockwool RW3 or RW5 between joists  
Resilient bars under joists  
2 x 15mm acoustic plasterboard to ceiling.  
Staggered and sealed  
Complies with Approved Document E

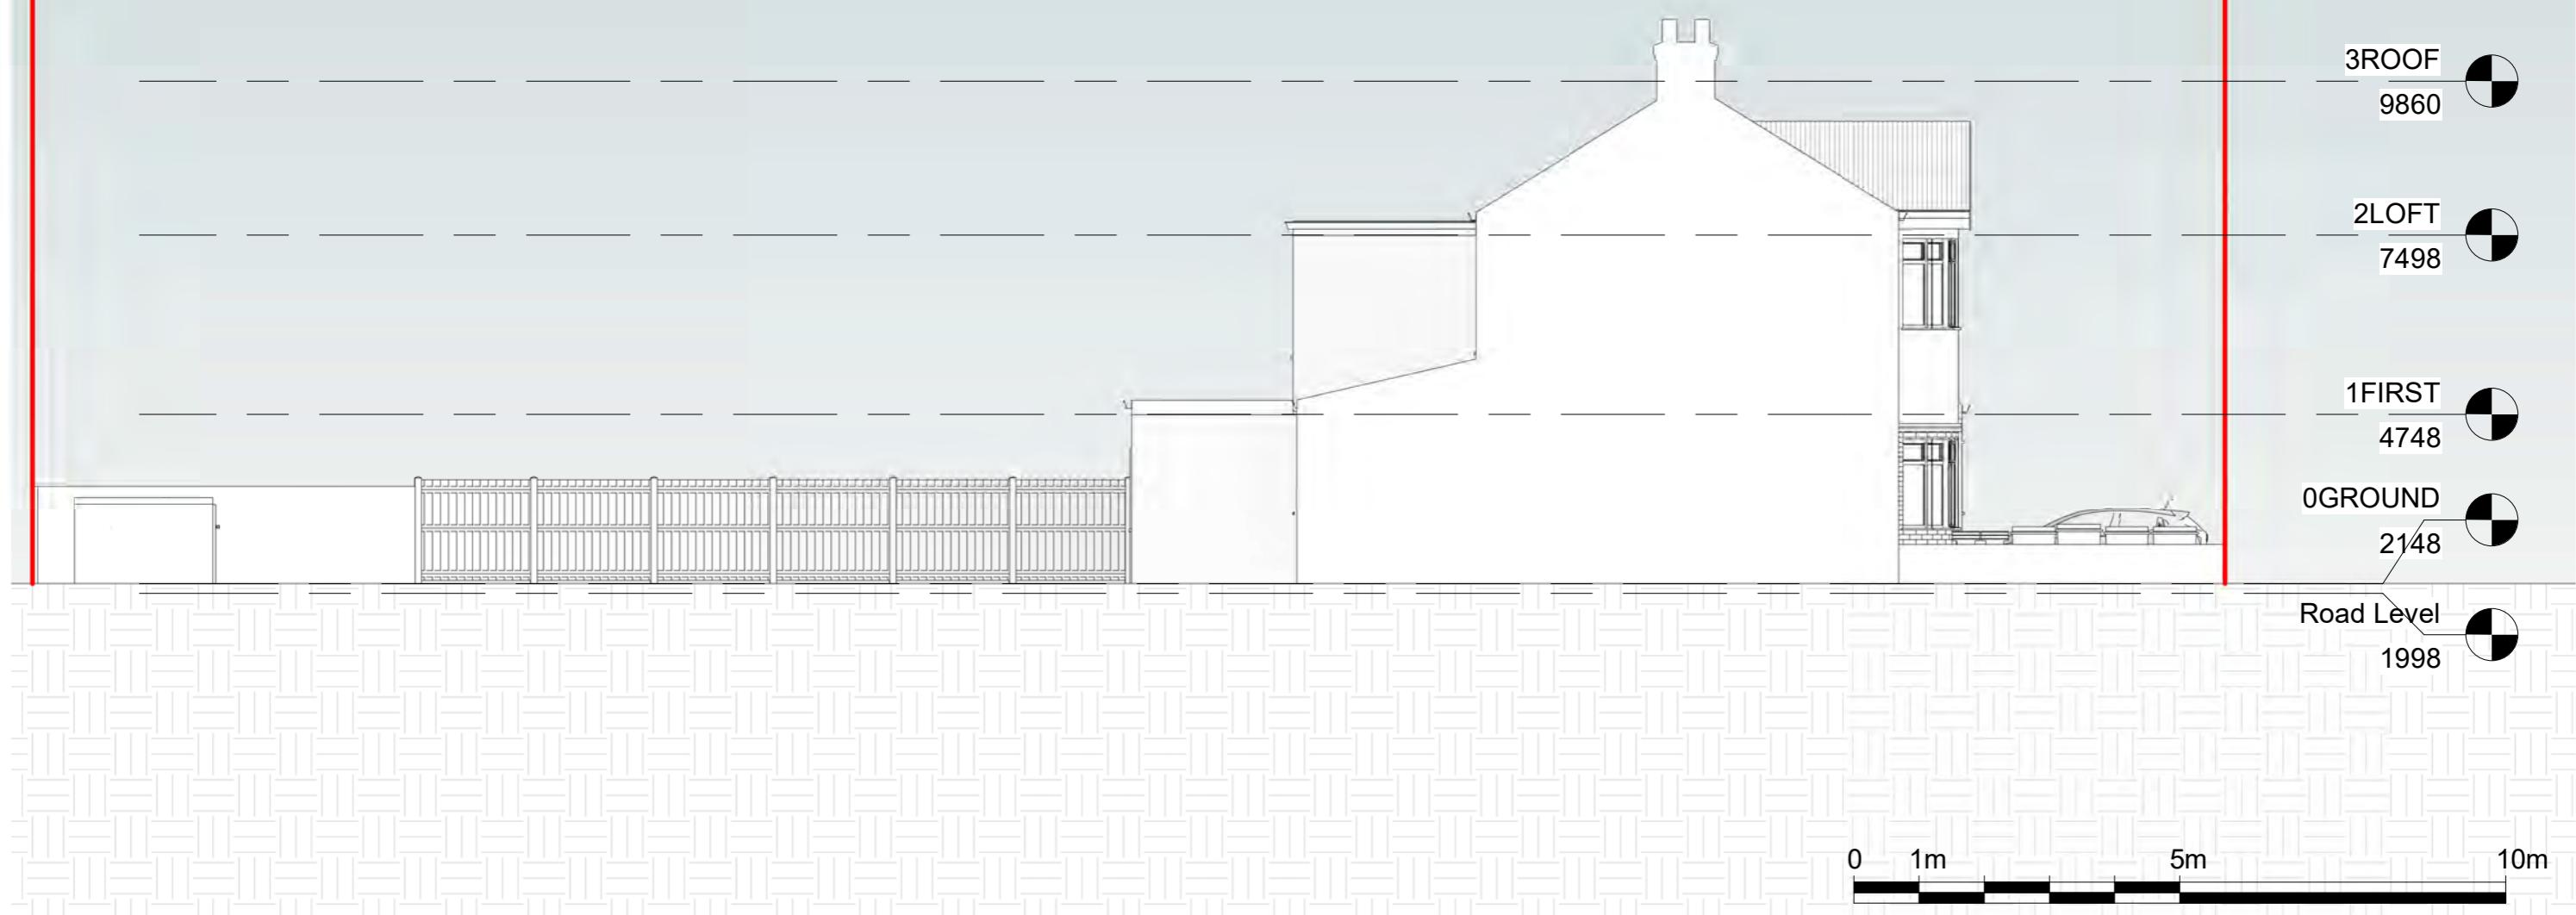

Notes.  
Contractors must verify all dimensions at the site before commencing any work.  
No construction work before Building Control approval and structural engineer confirmation.  
Any discrepancies to be reported to Gridline.  
All drawings are to be read in conjunction with all relevant drawings and specifications.

**Project No.S**

REV	DATE	DESCRIPTION	BY	CH

**PROJECT TITLE**

54 Bridgewater Road, Hillingdon,  
London HA4 0EB

**DATE**

May 2025

**DRAWING TITLE**

Proposed Side Elevation 1

**DRAWING No.**

PR-E002

**SCALE @ A3**

1 : 100

**Drawn by:**

Niloufar



**ACOUSTIC INTERNAL PARTITION  
(Rw ~ 56 dB)**


- 100mm timber/metal stud at 600mm centres
- 100mm Rockwool RW3 or RW5 in cavity
- Resilient bars fixed horizontally to SoundBloc
- All joints sealed with acoustic mastic

Partition to provide 30-minute fire resistance (FD30) to BS EN 1364-1

**ACOUSTIC FLOOR/CEILING SEPARATION**

- 22mm chipboard flooring with acoustic underlay
- 100mm Rockwool RW3 or RW5 between joists
- Resilient bars under joists
- 2 x 15mm acoustic plasterboard to ceiling
- Staggered and sealed

Complies with Approved Document E

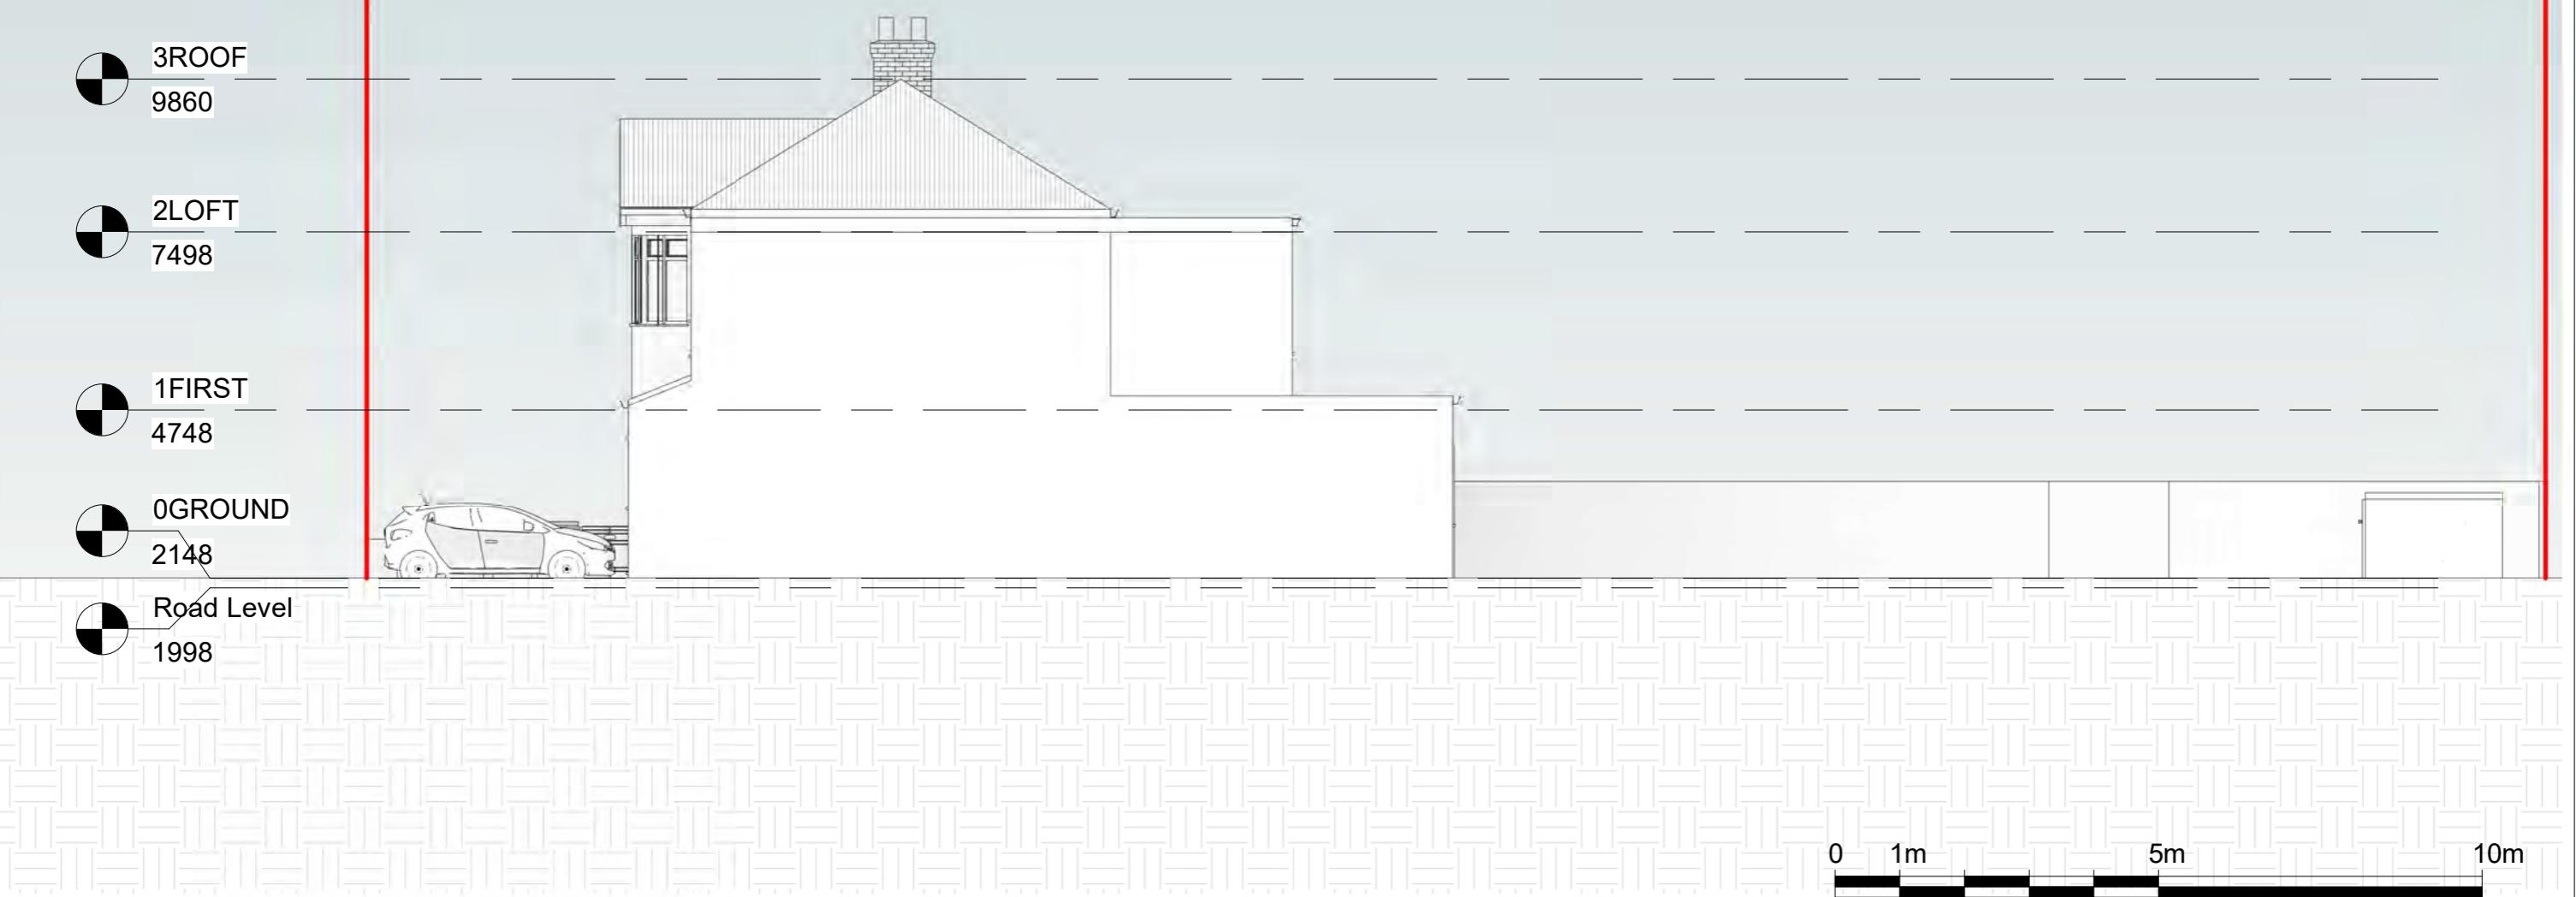

Notes.  
Contractors must verify all dimensions at the site before commencing any work.  
No construction work before Building Control approval and structural engineer confirmation.  
Any discrepancies to be reported to Gridline.  
All drawings are to be read in conjunction with all relevant drawings and specifications.

**Project No.S**

REV	DATE	DESCRIPTION	BY	CH

**PROJECT TITLE**

54 Bridgewater Road, Hillingdon,  
London HA4 0EB

**DATE**

May 2025

**DRAWING TITLE**

Proposed Side Elevation 2

**DRAWING No.**

PR-E003

**SCALE @ A3**

1 : 100

**Drawn by:**

Niloufar




**ACOUSTIC INTERNAL PARTITION**  
(Rw ~56 dB)

- 100mm timber/metal stud at 600mm centres
- 100mm Rockwool RW3 or RW5 in cavity
- Resilient bars fixed horizontally to SoundBloc
- All joints sealed with acoustic mastic

Partition to provide 30-minute fire resistance (FD30) to BS EN 1364-1

**ACOUSTIC FLOOR/CEILING SEPARATION**

- 22mm chipboard flooring with acoustic underlay
- 100mm Rockwool RW3 or RW5 between joists
- Resilient bars under joists
- 2 x 15mm acoustic plasterboard to ciling.
- Staggered and sealed
- Complies with Approved Document E

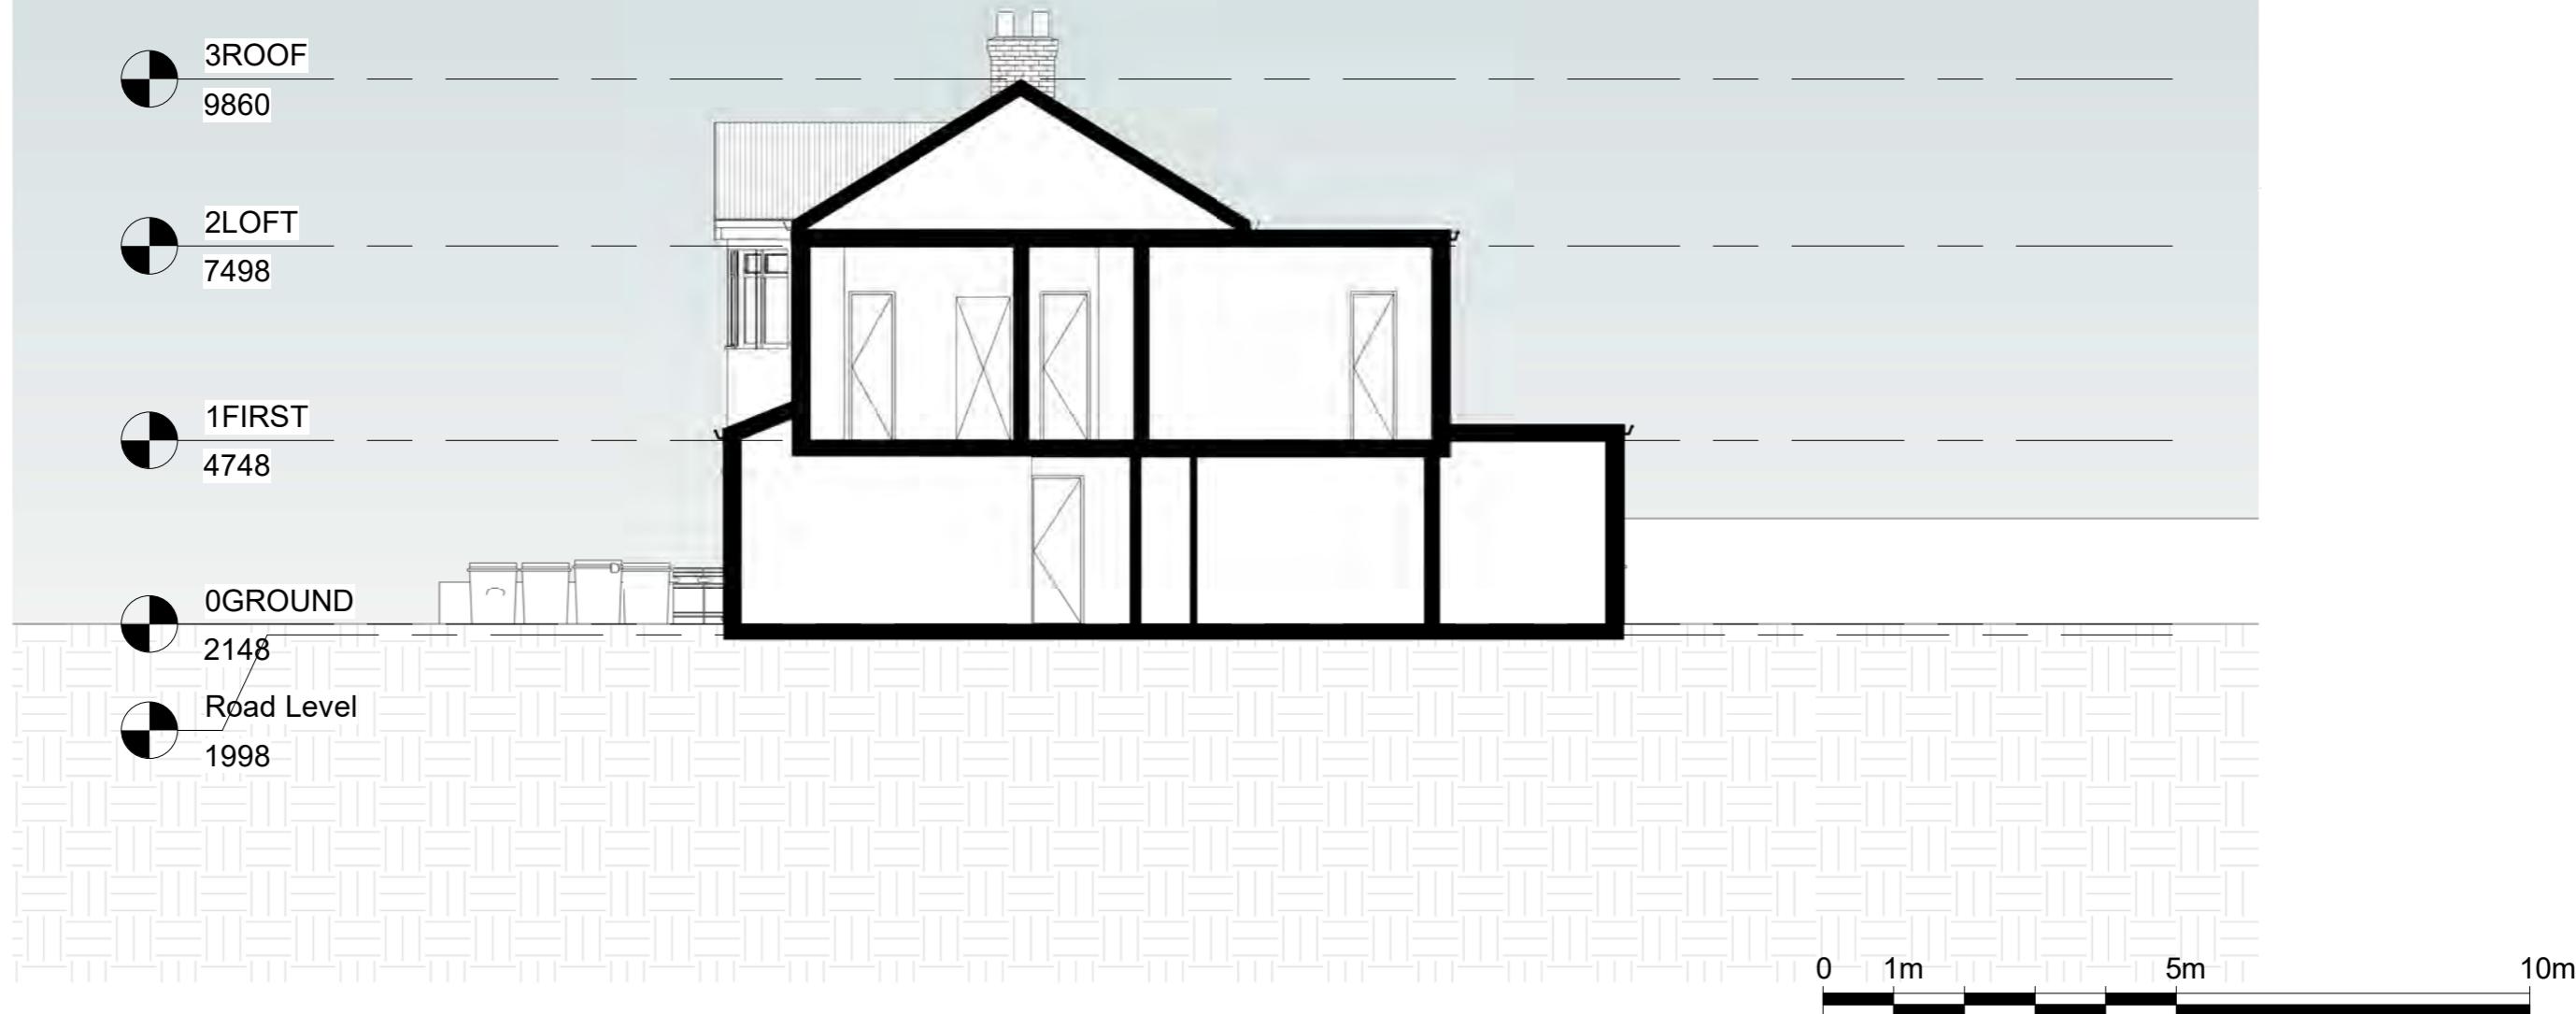

Notes.  
Contractors must verify all dimensions at the site before commencing any work.  
No construction work before Building Control approval and structural engineer confirmation.  
Any discrepancies to be reported to Gridline.  
All drawings are to be read in conjunction with all relevant drawings and specifications.

### Project No.S

REV	DATE	DESCRIPTION	BY	CH

### PROJECT TITLE

54 Bridgewater Road, Hillingdon,  
London HA4 0EB

### DATE

May 2025

### DRAWING TITLE

Proposed Section AA

### DRAWING No.

PR-S001


### SCALE @ A3

1 : 100

### Drawn by:

Niloufar



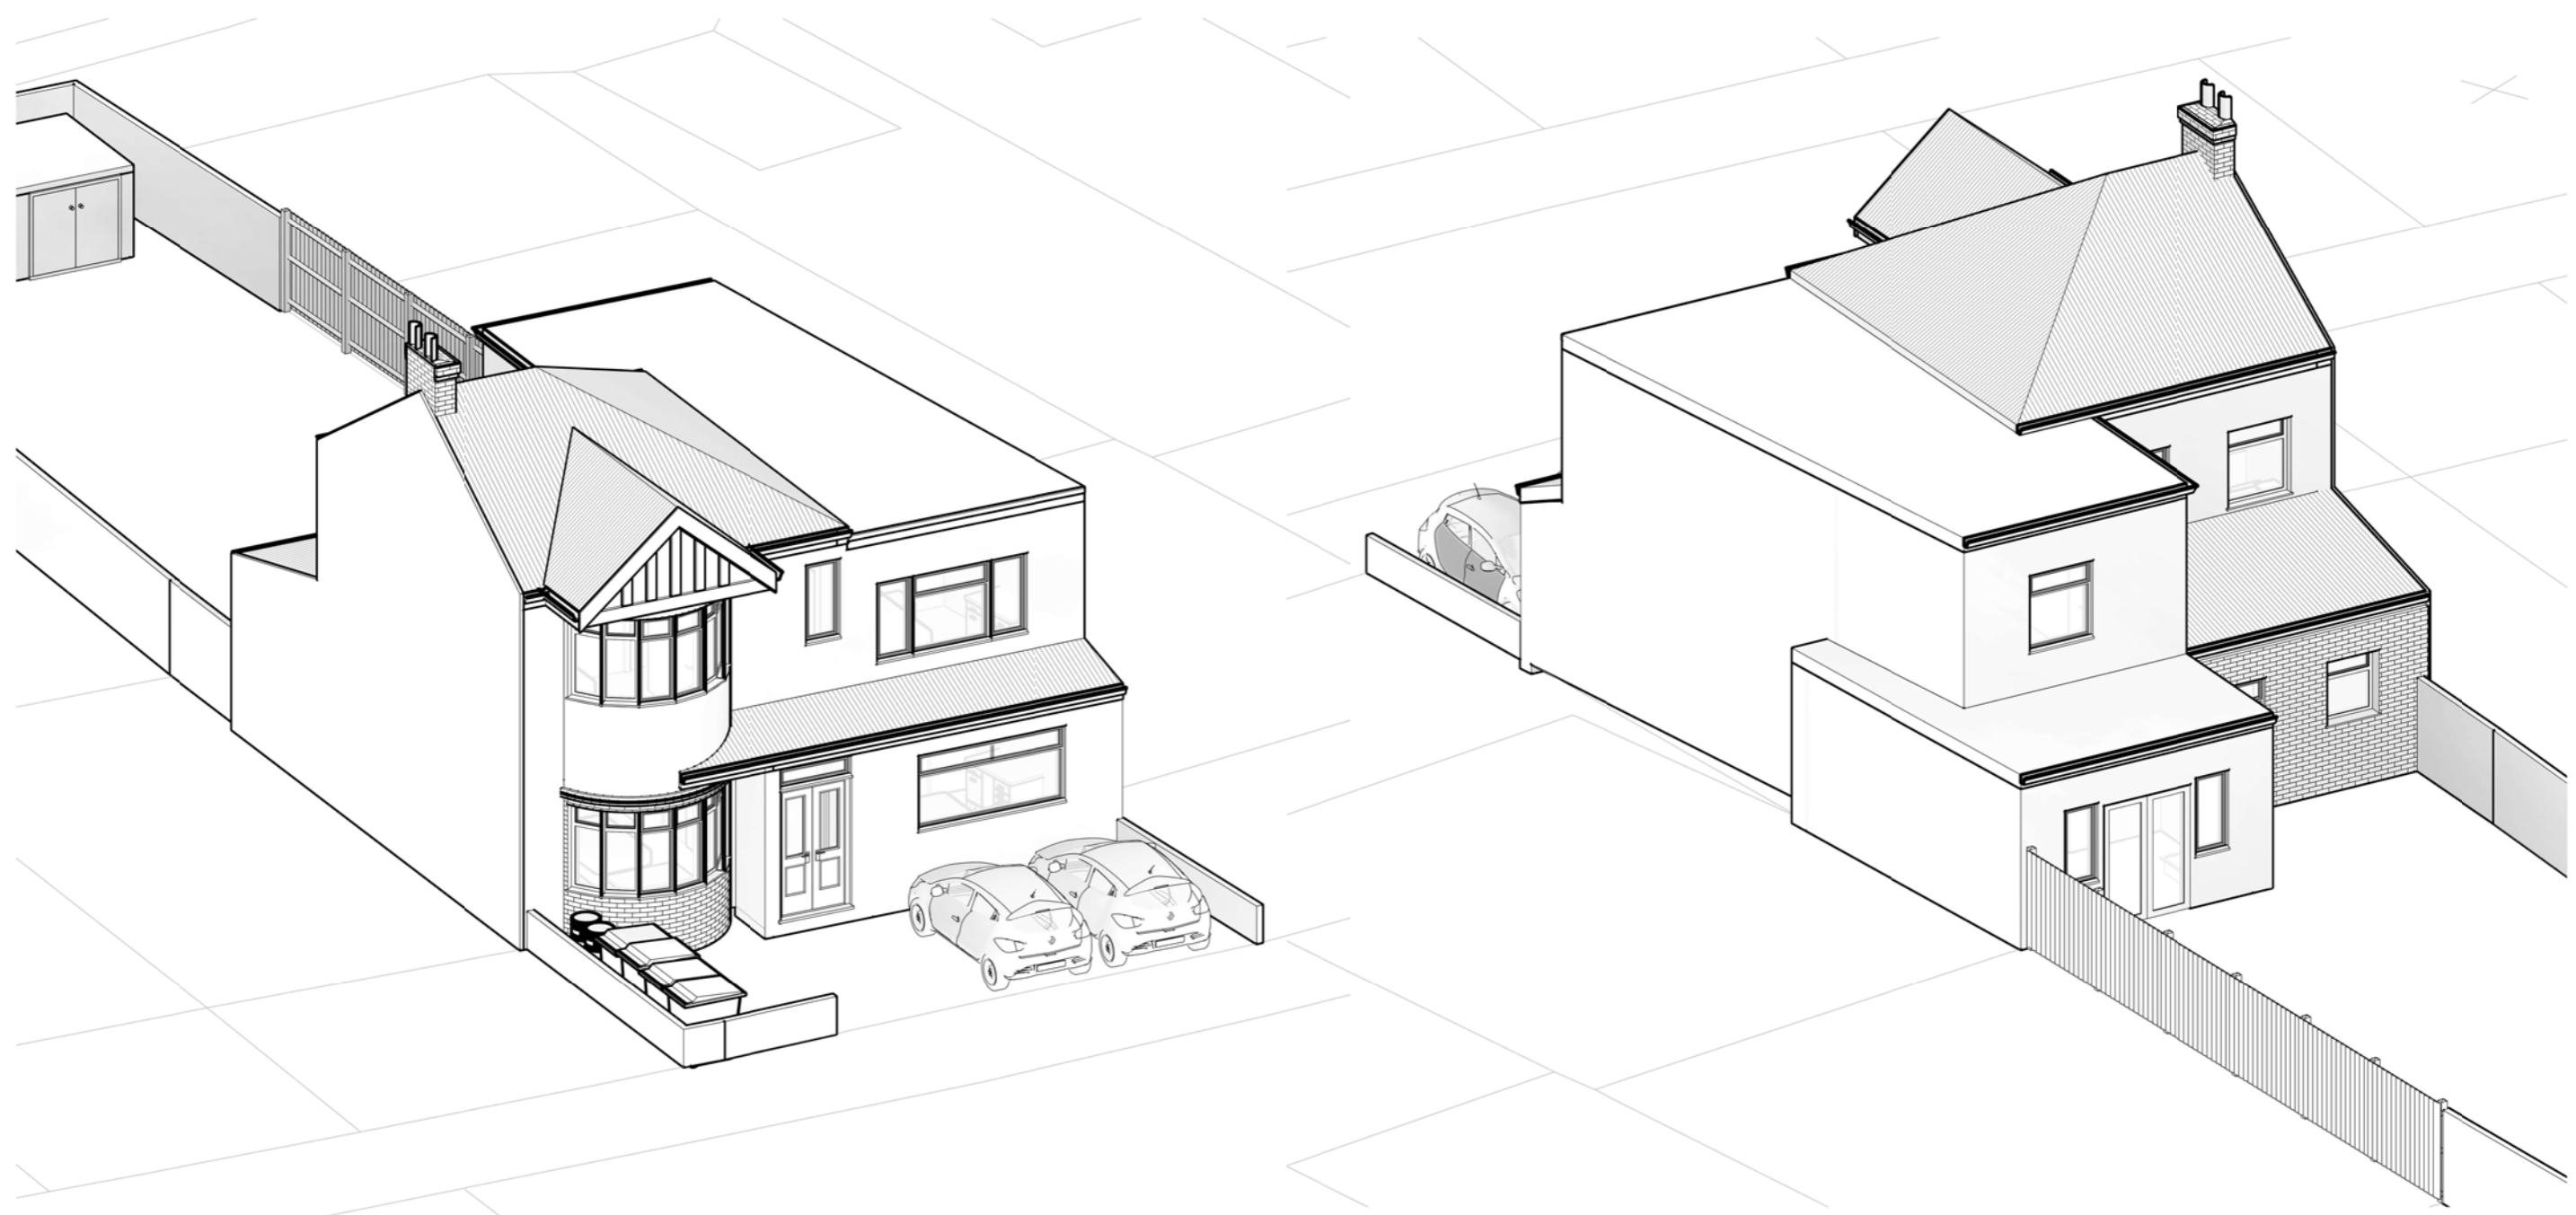

Notes.  
 Contractors must verify all dimensions at the site before commencing any work.  
 No construction work before Building Control approval and structural engineer confirmation.  
 Any discrepancies to be reported to Gridline.  
 All drawings are to be read in conjunction with all relevant drawings and specifications.

### Project No.S

REV	DATE	DESCRIPTION	BY	CH

### PROJECT TITLE

54 Bridgewater Road, Hillingdon,  
 London HA4 0EB

### DATE

May 2025

### DRAWING TITLE

Proposed Perspective Views

### DRAWING No.

PR-PE001

### SCALE @ A3

Drawn by:

Niloufar