

NOTES

- DO NOT SCALE FROM THIS DRAWING, ANY DIMENSIONS SHOWN ARE INDICATIVE ONLY AND ARE SUBJECT TO VERIFICATION ON SITE. THE CONTRACTOR IS TO SET OUT, CHECK AND COORDINATE ALL DIMENSIONS ON SITE DURING THE COURSE OF THE WORKS. THIS DRAWING IS TO BE READ IN CONJUNCTION WITH ALL OTHER ARCHITECTURAL PLANS, STRUCTURAL CALCULATIONS AND SPECIFICATIONS.
- PRIOR TO COMMENCEMENT OF ANY WORK ON SITE, LOCAL AUTHORITIES APPROVAL MUST BE ACHIEVED.
- ALL TEMPORARY WORK TO BE CLIENT / CONTRACTORS RESPONSIBILITY.
- ALL WORKS TO BE CARRIED OUT IN ACCORDANCE WITH THE LATEST APPROPRIATE CODES OF PRACTICE.
- VERIFY THE LOCATION AND THE DETAILS OF ALL THE SERVICES PRIOR TO ANY EXCAVATION WORK.
- WHERE WORKS AFFECT A PARTY WALL OR INVOLVE EXCAVATIONS WITHIN 3M OF ADJOINING BUILDINGS, PARTY WALL AGREEMENT SHALL BE IN PLACE PRIOR TO COMMENCEMENT OF ANY WORKS.
- TILL TECHNICAL APPROVAL HAS BEEN OBTAINED FROM THE RELEVANT TECHNICAL AUTHORITIES OR STATUTORY BODIES, IT SHOULD BE UNDERSTOOD THAT ALL DRAWINGS ARE ISSUED AS PRELIMINARY AND NOT FOR CONSTRUCTION.




EXISTING  
EAST ELEVATION




EXISTING  
WEST ELEVATION

STAGE:	PLANNING		
CLIENT:	ARPIT JAIN 304 VICTORIA ROAD RUISLIP HA4 0DP		
PROJECT:	DEMOLITION OF EXISTING REAR CONSERVATORY AND PROPOSED GROUND FLOOR REAR AND FIRST FLOOR SIDE REAR EXTENSION		
FILE:	EXISTING ELEVATIONS		
DRAWN:	V.P	REVISION:	A
DRAWING NO.	304/HA40DP/002		
SCALE:	1:50/A2	DATE: 12.01.2024	
SHEET:	002		

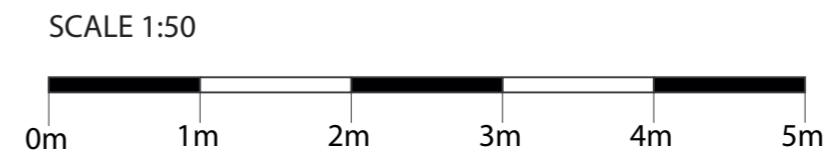


NOTES

1. DO NOT SCALE FROM THIS DRAWING, ANY DIMENSIONS SHOWN ARE INDICATIVE ONLY AND ARE SUBJECT TO VERIFICATION ON SITE. THE CONTRACTOR IS TO SET OUT, CHECK AND COORDINATE ALL DIMENSIONS ON SITE DURING THE COURSE OF THE WORKS. THIS DRAWING IS TO BE READ IN CONJUNCTION WITH ALL OTHER ARCHITECTURAL PLANS, STRUCTURAL CALCULATIONS AND SPECIFICATIONS.
2. PRIOR TO COMMENCEMENT OF ANY WORK ON SITE, LOCAL AUTHORITIES APPROVAL MUST BE ACHIEVED.
3. ALL TEMPORARY WORK TO BE CLIENT / CONTRACTORS RESPONSIBILITY.
4. ALL WORKS TO BE CARRIED OUT IN ACCORDANCE WITH THE LATEST APPROPRIATE CODES OF PRACTICE.
5. VERIFY THE LOCATION AND THE DETAILS OF ALL THE SERVICES PRIOR TO ANY EXCAVATION WORK.
6. WHERE WORKS AFFECT A PARTY WALL OR INVOLVE EXCAVATIONS WITHIN 3M OF ADJOINING BUILDINGS, PARTY WALL AGREEMENT SHALL BE IN PLACE PRIOR TO COMMENCEMENT OF ANY WORKS.
7. TILL TECHNICAL APPROVAL HAS BEEN OBTAINED FROM THE RELEVANT TECHNICAL AUTHORITIES OR STATUTORY BODIES, IT SHOULD BE UNDERSTOOD THAT ALL DRAWINGS ARE ISSUED AS PRELIMINARY AND NOT FOR CONSTRUCTION.

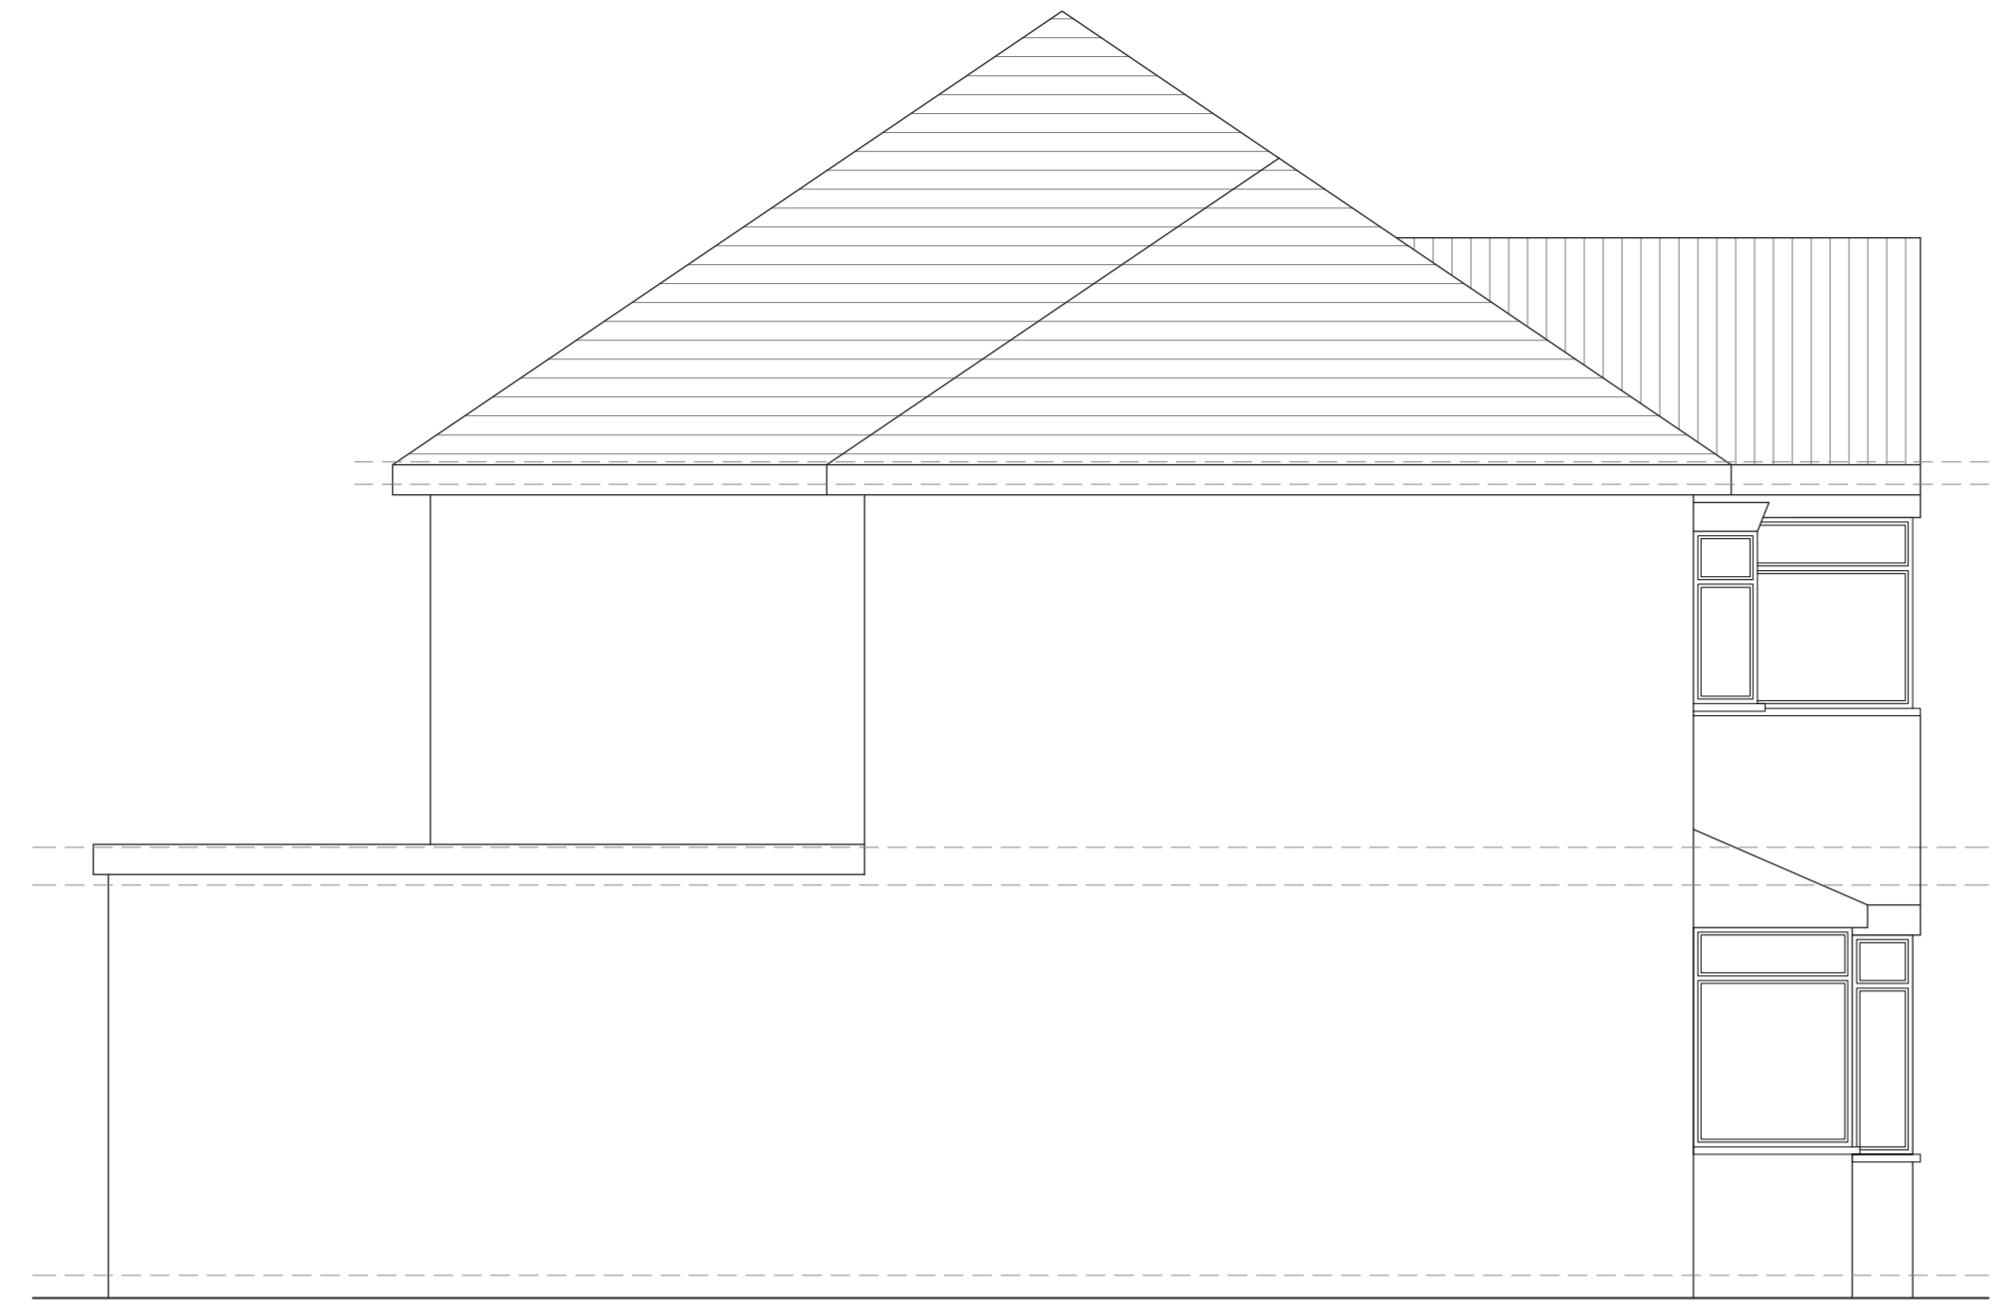


EXISTING  
SOUTH ELEVATION

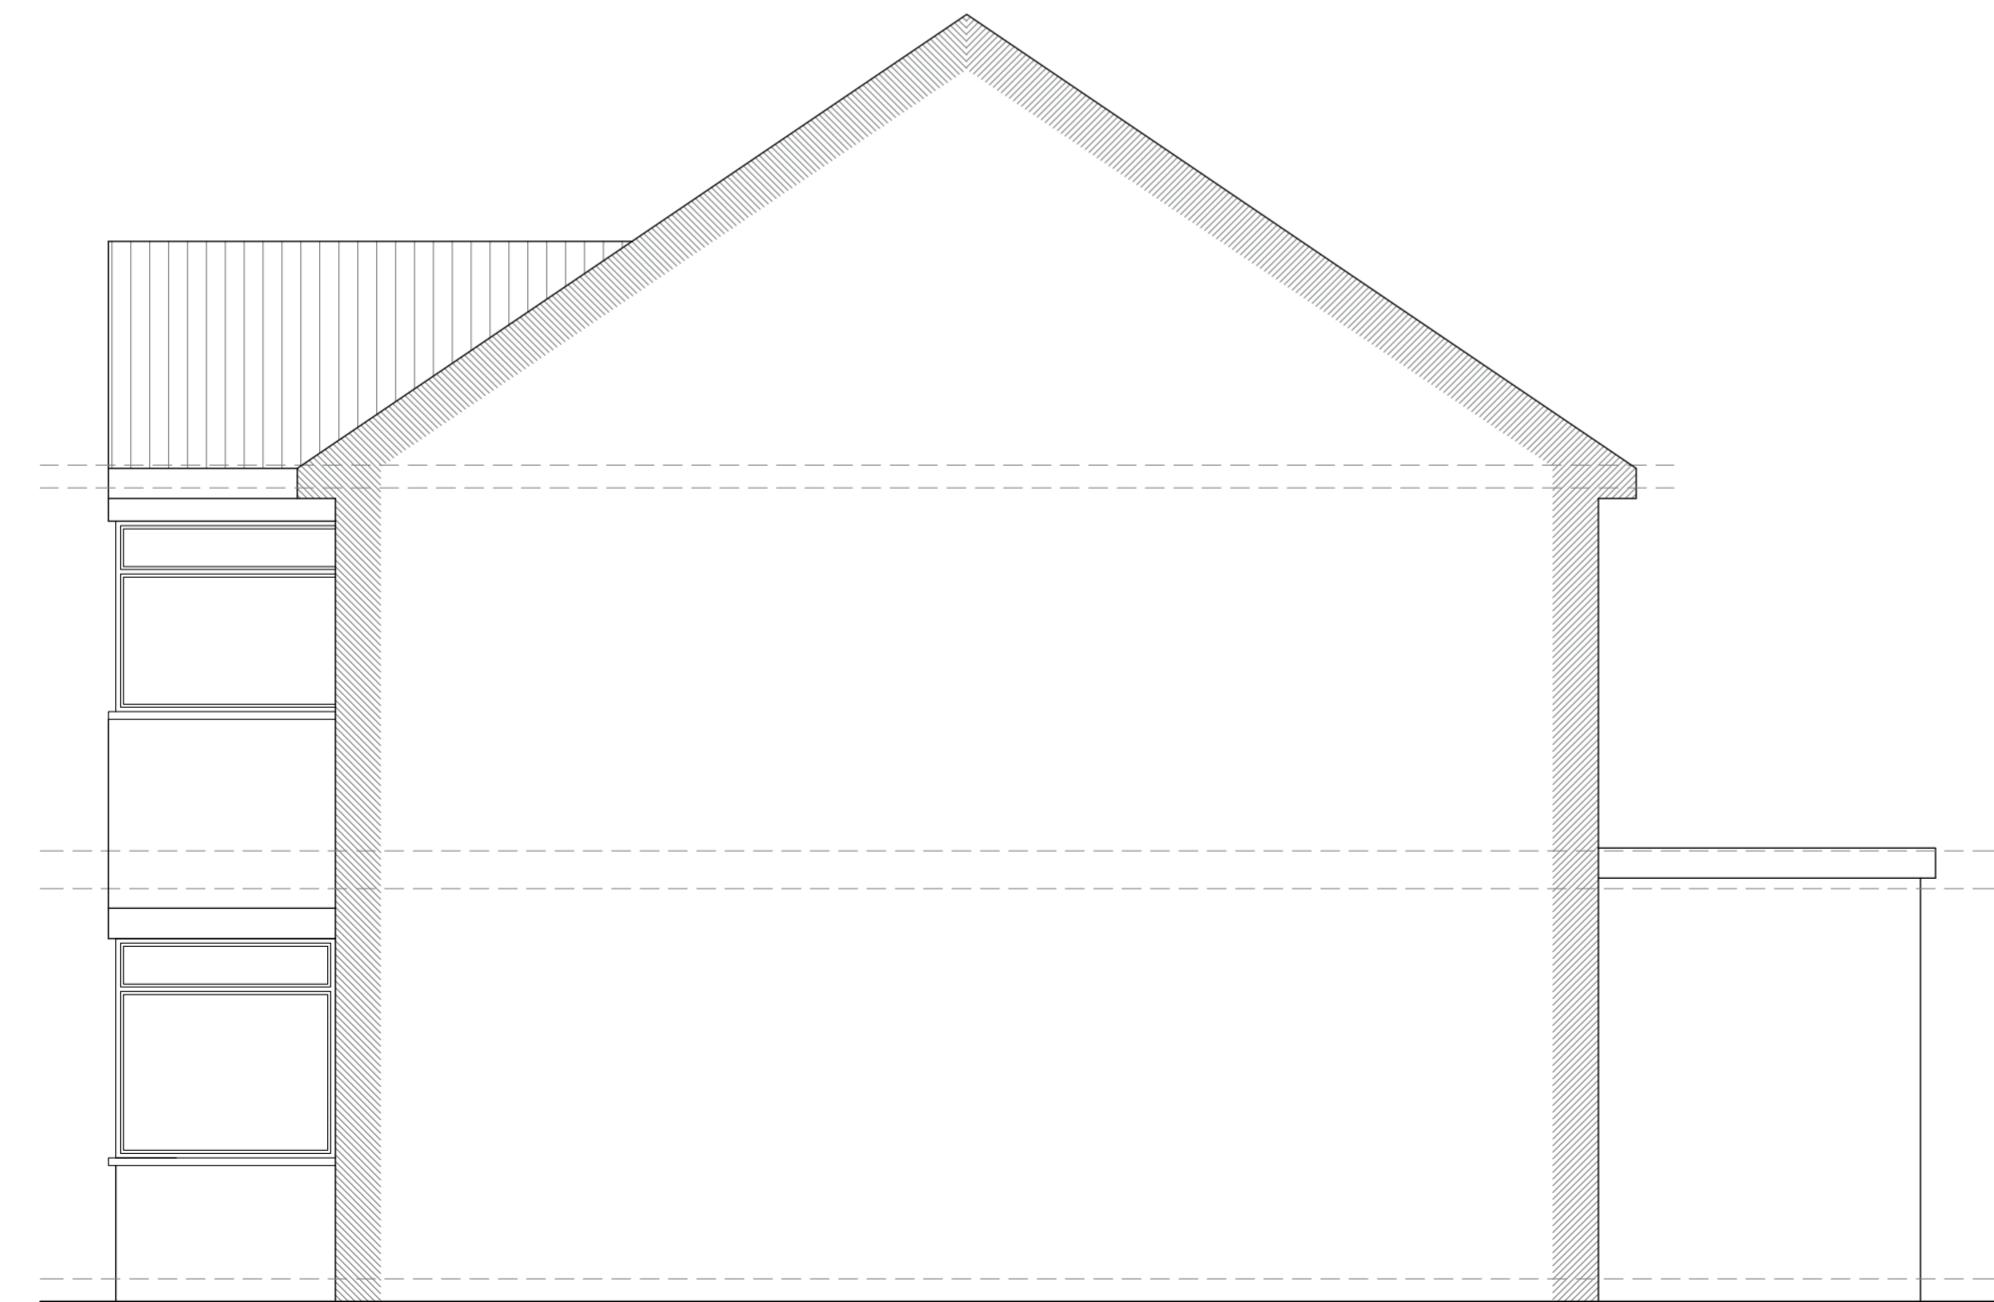


EXISTING  
NORTH ELEVATION


SCALE 1:50  
0m 1m 2m 3m 4m 5m

STAGE:	PLANNING		
CLIENT:	ARPIT JAIN 304 VICTORIA ROAD RUISLIP HA4 0DP		
PROJECT:	DEMOLITION OF EXISTING REAR CONSERVATORY AND PROPOSED GROUND FLOOR REAR AND FIRST FLOOR SIDE REAR EXTENSION		
FILE:	EXISTING SIDE ELEVATIONS		
DRAWN:	V.P	REVISION:	A
DRAWING NO.	304/HA40DP/003		
SCALE:	1:50/A2	DATE:	12.01.2024
SHEET:	003		

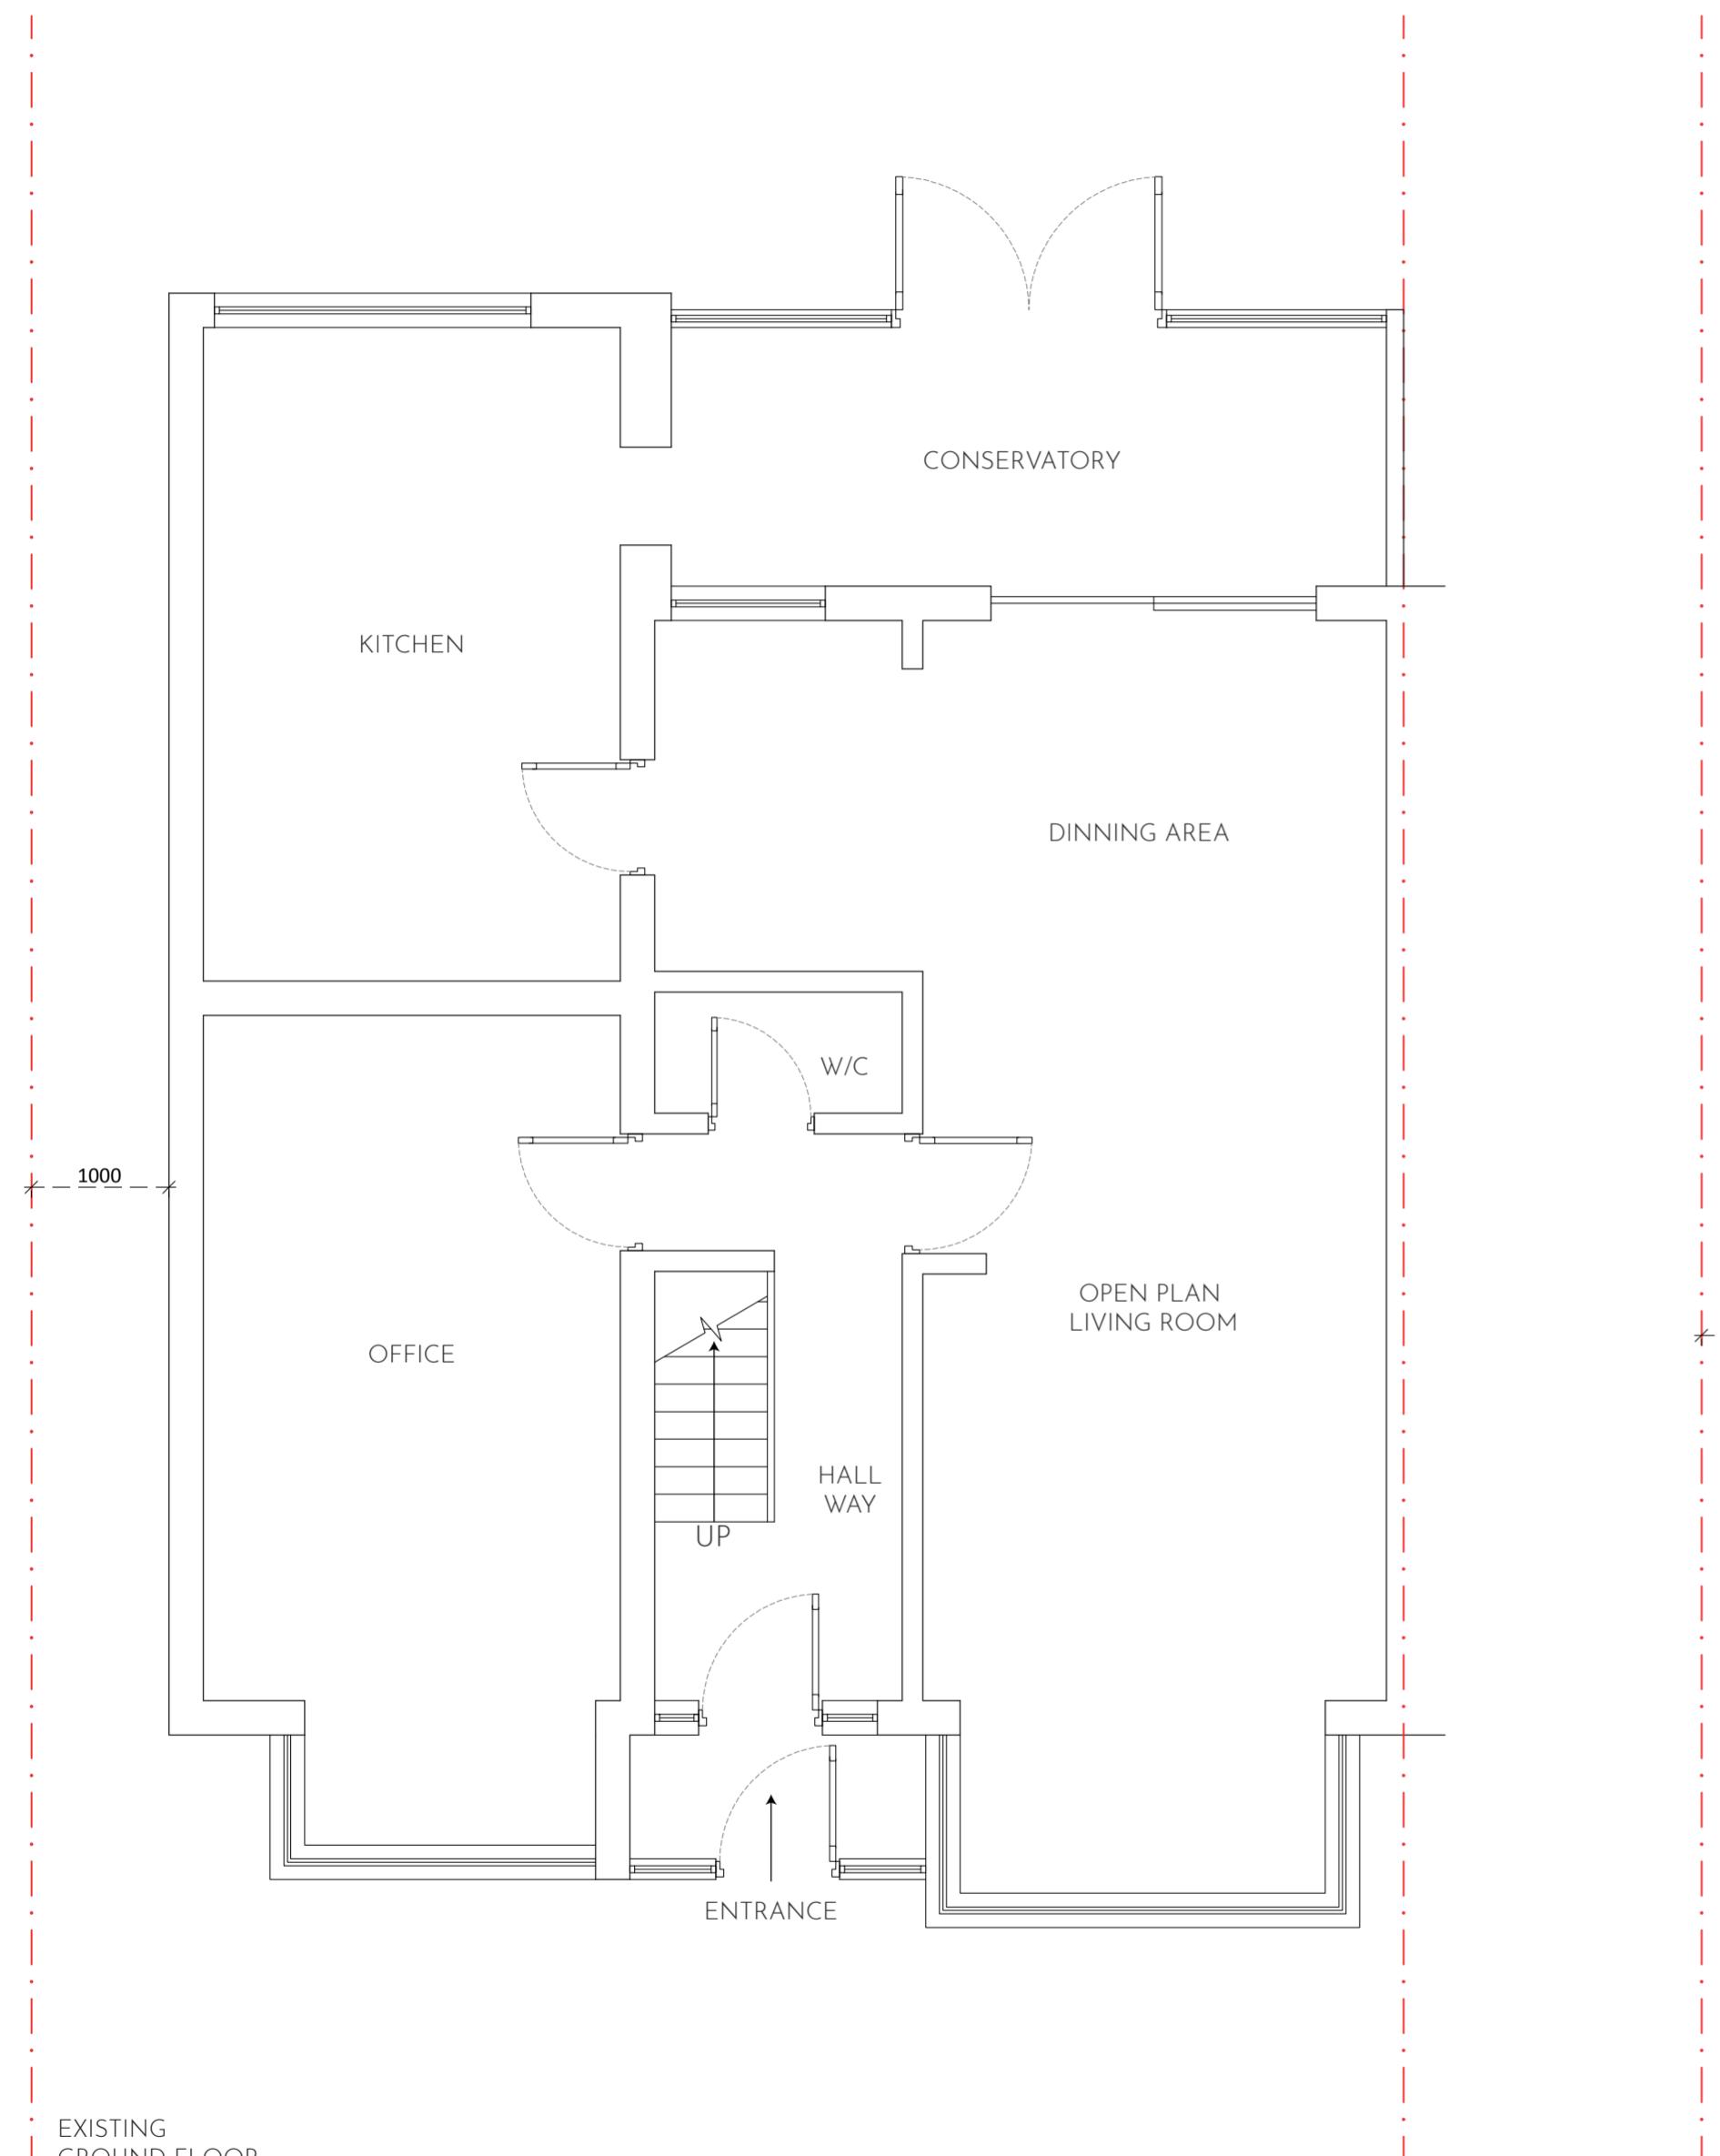


NOTES	
1.	DO NOT SCALE FROM THIS DRAWING, ANY DIMENSIONS SHOWN ARE INDICATIVE ONLY AND ARE SUBJECT TO VERIFICATION ON SITE. THE CONTRACTOR IS TO SET OUT, CHECK AND COORDINATE ALL DIMENSIONS ON SITE DURING THE COURSE OF THE WORKS. THIS DRAWING IS TO BE READ IN CONJUNCTION WITH ALL OTHER ARCHITECTURAL PLANS, STRUCTURAL CALCULATIONS AND SPECIFICATIONS.
2.	PRIOR TO COMMENCEMENT OF ANY WORK ON SITE, LOCAL AUTHORITIES APPROVAL MUST BE ACHIEVED.
3.	ALL TEMPORARY WORK TO BE CLIENT / CONTRACTORS RESPONSIBILITY.
4.	ALL WORKS TO BE CARRIED OUT IN ACCORDANCE WITH THE LATEST APPROPRIATE CODES OF PRACTICE.
5.	VERIFY THE LOCATION AND THE DETAILS OF ALL THE SERVICES PRIOR TO ANY EXCAVATION WORK.
6.	WHERE WORKS AFFECT A PARTY WALL OR INVOLVE EXCAVATIONS WITHIN 3M OF ADJOINING BUILDINGS, PARTY WALL AGREEMENT SHALL BE IN PLACE PRIOR TO COMMENCEMENT OF ANY WORKS.
7.	TILL TECHNICAL APPROVAL HAS BEEN OBTAINED FROM THE RELEVANT TECHNICAL AUTHORITIES OR STATUTORY BODIES, IT SHOULD BE UNDERSTOOD THAT ALL DRAWINGS ARE ISSUED AS PRELIMINARY AND NOT FOR CONSTRUCTION.
STAGE:	PLANNING
CLIENT:	ARPIT JAIN 304 VICTORIA ROAD RUISLIP HA4 0DP
PROJECT:	DEMOLITION OF EXISTING REAR CONSERVATORY AND PROPOSED GROUND FLOOR REAR AND FIRST FLOOR SIDE REAR EXTENSION
FILE:	EXISTING FLOOR PLANS
DRAWN:	V.P
DRAWING NO.:	304/HA4ODP/004
SCALE:	1:50/A2
DATE:	12.01.2024
SHEET:	004

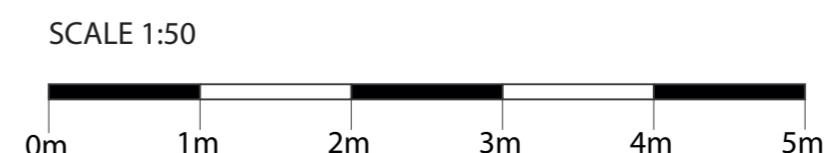

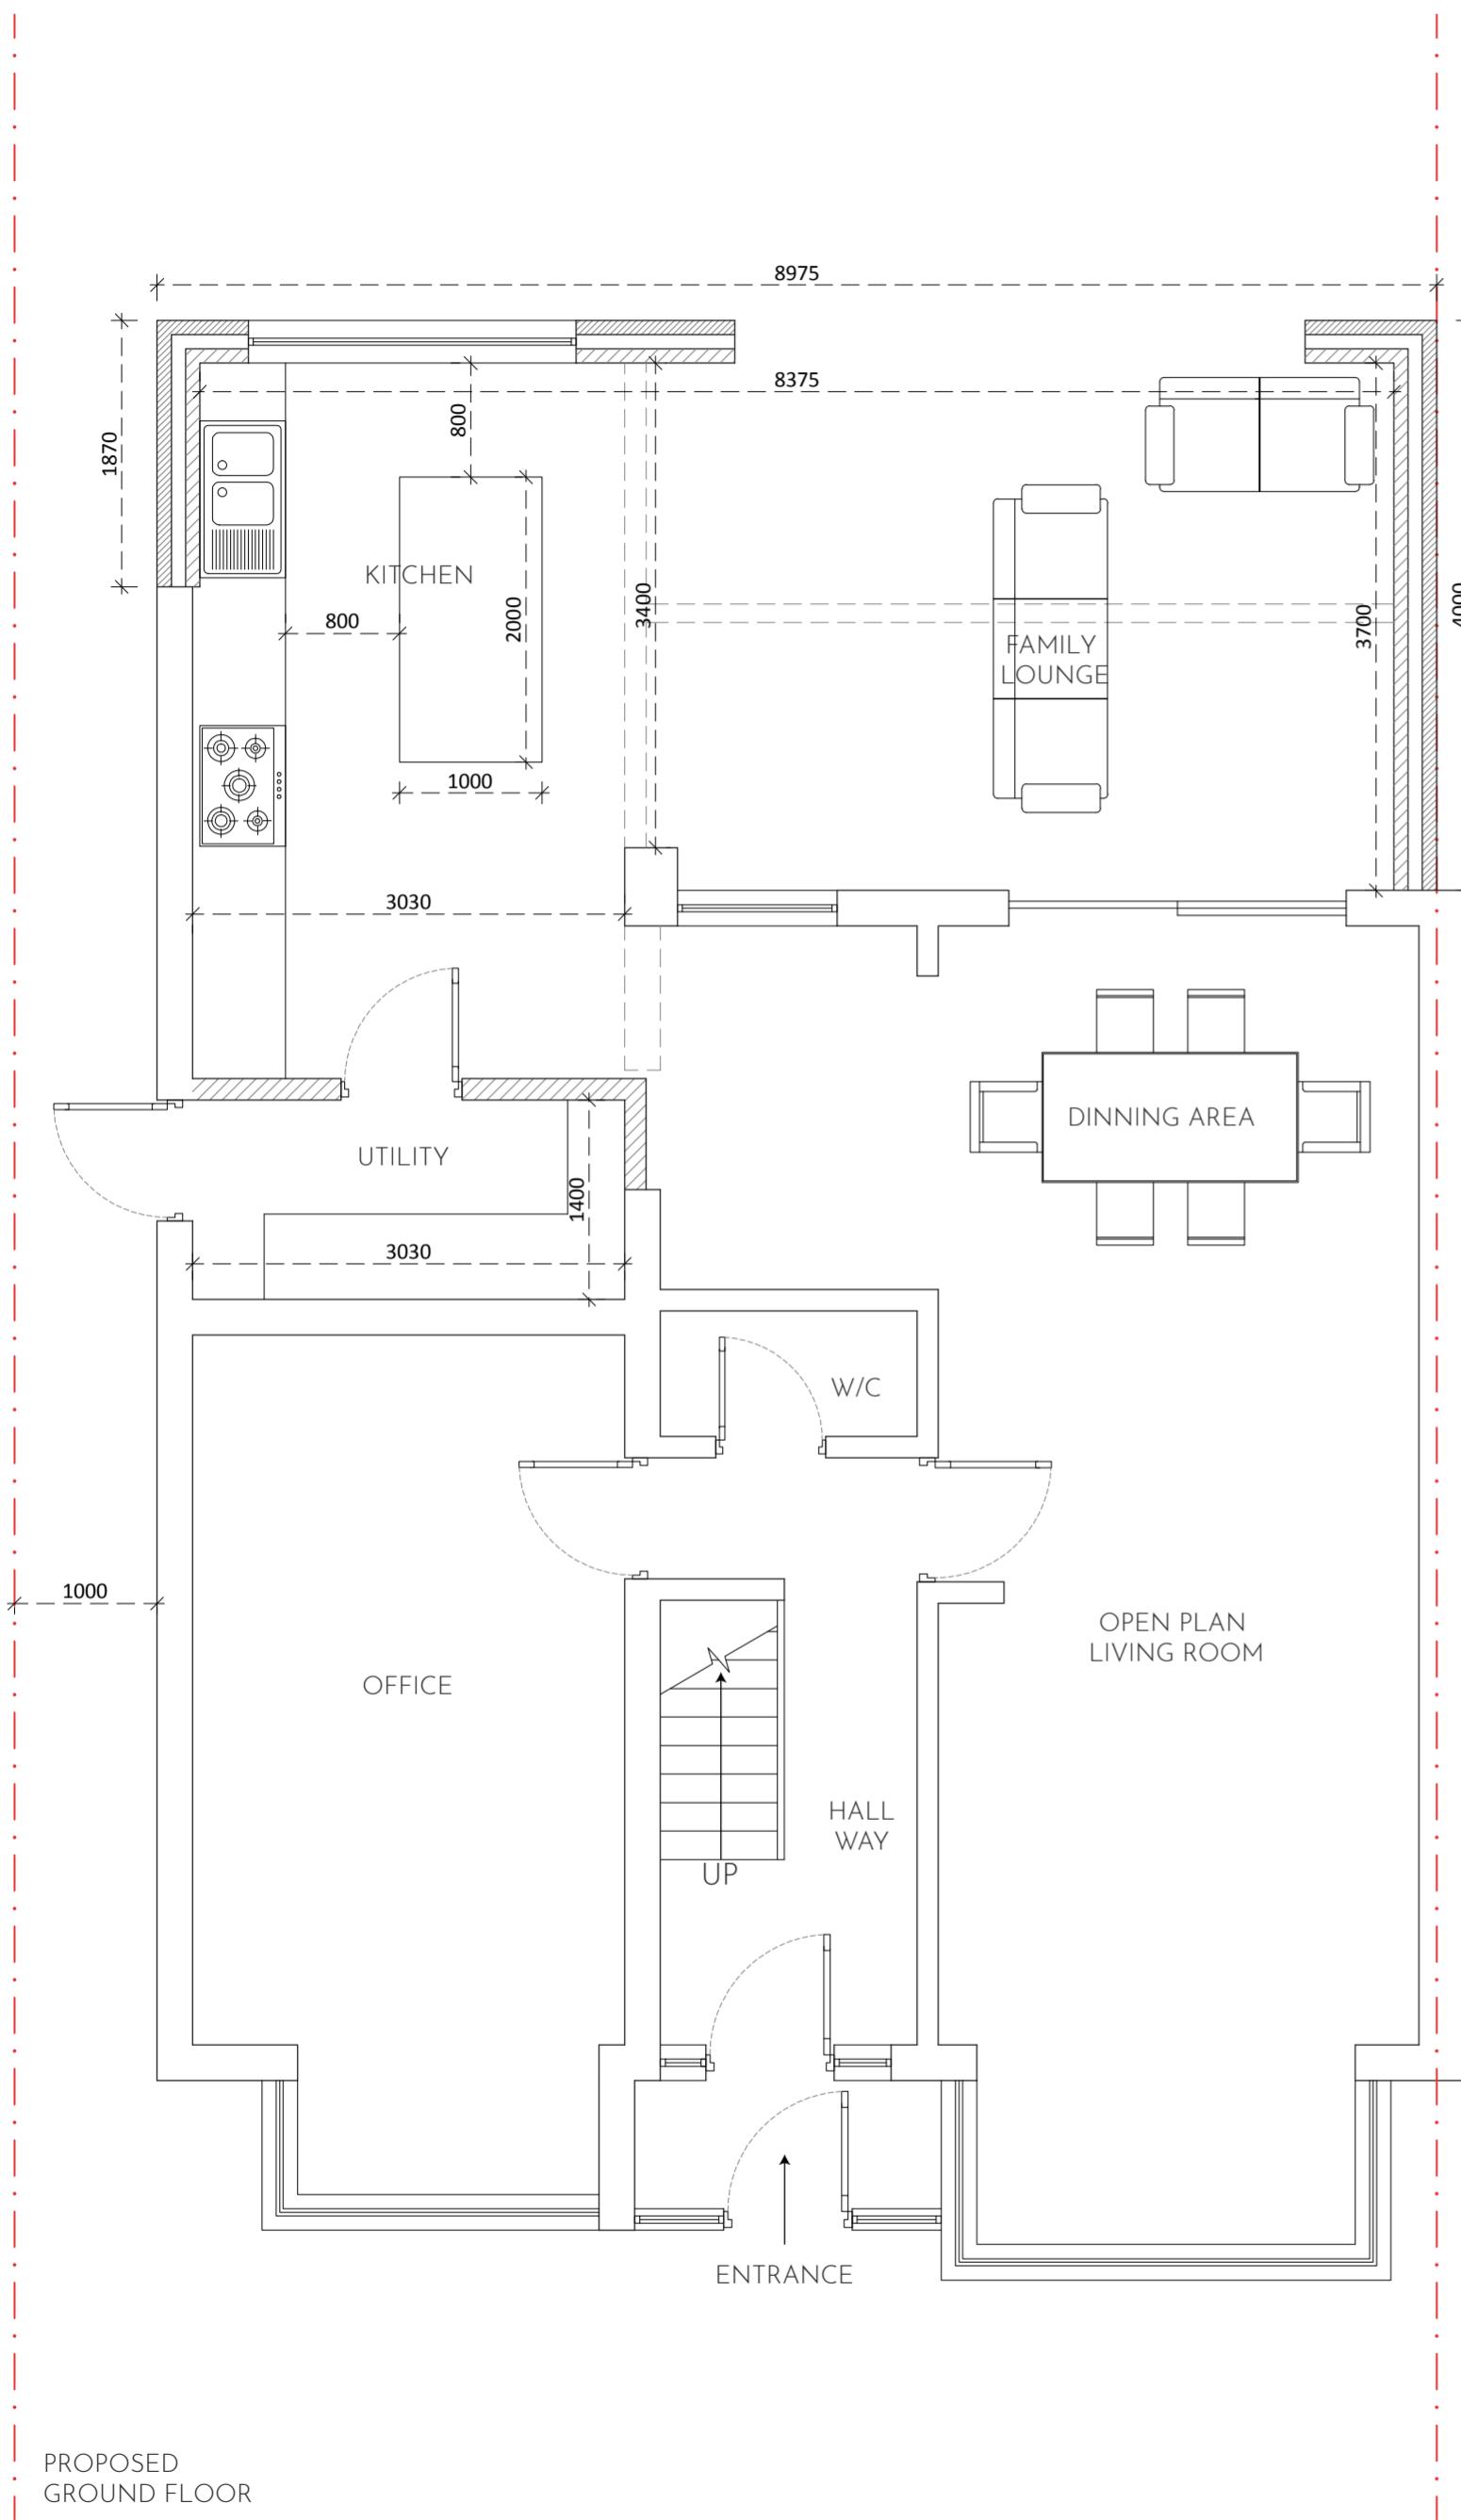

## PROPOSED FIRST FLOOR

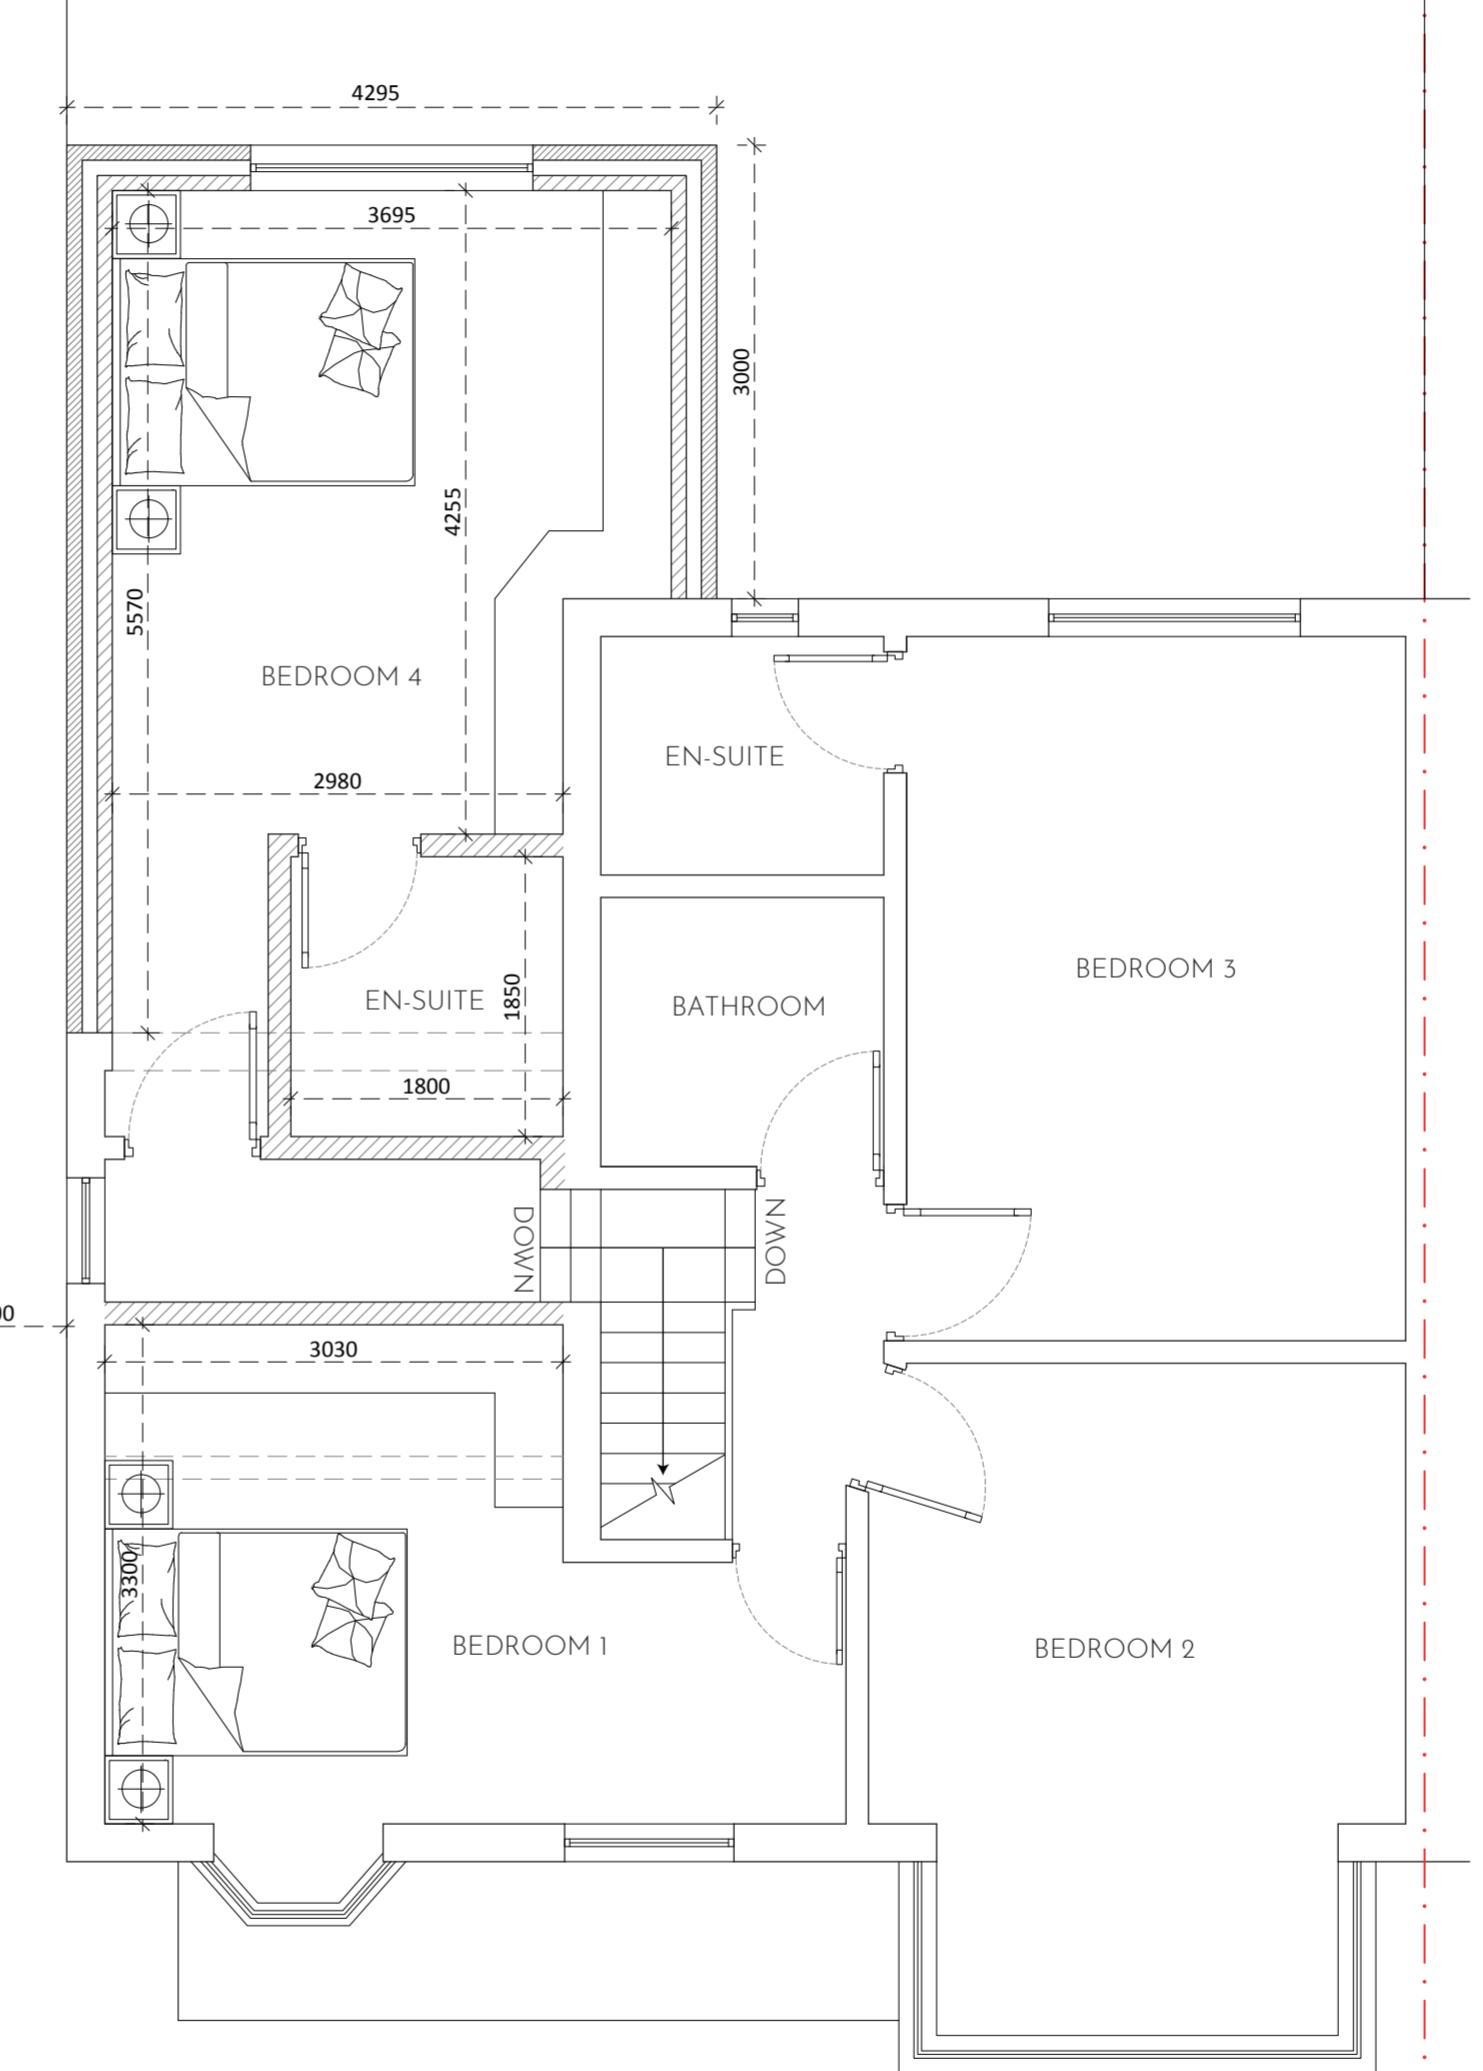

SCALE 1:50

NOTES:			
1. DO NOT SCALE FROM THIS DRAWING, ANY DIMENSIONS SHOWN ARE INDICATIVE ONLY AND ARE SUBJECT TO VERIFICATION ON SITE. THE CONTRACTOR IS TO SET OUT, CHECK AND COORDINATE ALL DIMENSIONS ON SITE DURING THE COURSE OF THE WORKS. THIS DRAWING IS TO BE READ IN CONJUNCTION WITH ALL OTHER ARCHITECTURAL PLANS, STRUCTURAL CALCULATIONS AND SPECIFICATIONS.			
2. PRIOR TO COMMENCEMENT OF ANY WORK ON SITE, LOCAL AUTHORITIES APPROVAL MUST BE ACHIEVED.			
3. ALL TEMPORARY WORK TO BE CLIENT / CONTRACTORS RESPONSIBILITY.			
4. ALL WORKS TO BE CARRIED OUT IN ACCORDANCE WITH THE LATEST APPROPRIATE CODES OF PRACTICE.			
5. VERIFY THE LOCATION AND THE DETAILS OF ALL THE SERVICES PRIOR TO ANY EXCAVATION WORK.			
6. WHERE WORKS AFFECT A PARTY WALL OR INVOLVE EXCAVATIONS WITHIN 3m OF ADJOINING BUILDINGS, PARTY WALL AGREEMENT SHALL BE IN PLACE PRIOR TO COMMENCEMENT OF ANY WORKS.			
7. TILL TECHNICAL APPROVAL HAS BEEN OBTAINED FROM THE RELEVANT TECHNICAL AUTHORITIES OR STATUTORY BODIES, IT SHOULD BE UNDERSTOOD THAT ALL DRAWINGS ARE ISSUED AS PRELIMINARY AND NOT FOR CONSTRUCTION.			
STAGE:	PLANNING		
CLIENT:	ARPIT JAIN 304 VICTORIA ROAD RUISLIP HA4 0DP		
PROJECT:	DEMOLITION OF EXISTING REAR CONSERVATORY AND PROPOSED GROUND FLOOR REAR AND FIRST FLOOR SIDE REAR EXTENSION		
FILE:	PROPOSED FLOOR PLANS		
DRAWN:	V.P	REVISION:	A
DRAWING NO.	304/HA40DP/005		
SCALE:	1:50/A2	DATE:	12.01.2024
SHEET:	005		

005

NOTES

- DO NOT SCALE FROM THIS DRAWING, ANY DIMENSIONS SHOWN ARE INDICATIVE ONLY AND ARE SUBJECT TO VERIFICATION ON SITE. THE CONTRACTOR IS TO SET OUT, CHECK AND COORDINATE ALL DIMENSIONS ON SITE DURING THE COURSE OF THE WORKS. THIS DRAWING IS TO BE READ IN CONJUNCTION WITH ALL OTHER ARCHITECTURAL PLANS, STRUCTURAL CALCULATIONS AND SPECIFICATIONS.
- PRIOR TO COMMENCEMENT OF ANY WORK ON SITE, LOCAL AUTHORITIES APPROVAL MUST BE ACHIEVED.
- ALL TEMPORARY WORK TO BE CLIENT / CONTRACTORS RESPONSIBILITY.
- ALL WORKS TO BE CARRIED OUT IN ACCORDANCE WITH THE LATEST APPROPRIATE CODES OF PRACTICE.
- VERIFY THE LOCATION AND THE DETAILS OF ALL THE SERVICES PRIOR TO ANY EXCAVATION WORK.
- WHERE WORKS AFFECT A PARTY WALL OR INVOLVE EXCAVATIONS WITHIN 3M OF ADJOINING BUILDINGS, PARTY WALL AGREEMENT SHALL BE IN PLACE PRIOR TO COMMENCEMENT OF ANY WORKS.
- TILL TECHNICAL APPROVAL HAS BEEN OBTAINED FROM THE RELEVANT TECHNICAL AUTHORITIES OR STATUTORY BODIES, IT SHOULD BE UNDERSTOOD THAT ALL DRAWINGS ARE ISSUED AS PRELIMINARY AND NOT FOR CONSTRUCTION.



PROPOSED  
EAST ELEVATION





PROPOSED  
WEST ELEVATION

SCALE 1:50




STAGE:	PLANNING		
CLIENT:	ARPIT JAIN 304 VICTORIA ROAD RUISLIP HA4 0DP		
PROJECT:	DEMOLITION OF EXISTING REAR CONSERVATORY AND PROPOSED GROUND FLOOR REAR AND FIRST FLOOR SIDE REAR EXTENSION		
FILE:	PROPOSED ELEVATIONS		
DRAWN:	V.P		
DRAWING NO.:	304/HA4ODP/006		
SCALE:	1:50/A2	DATE:	12.01.2024
SHEET:	006		

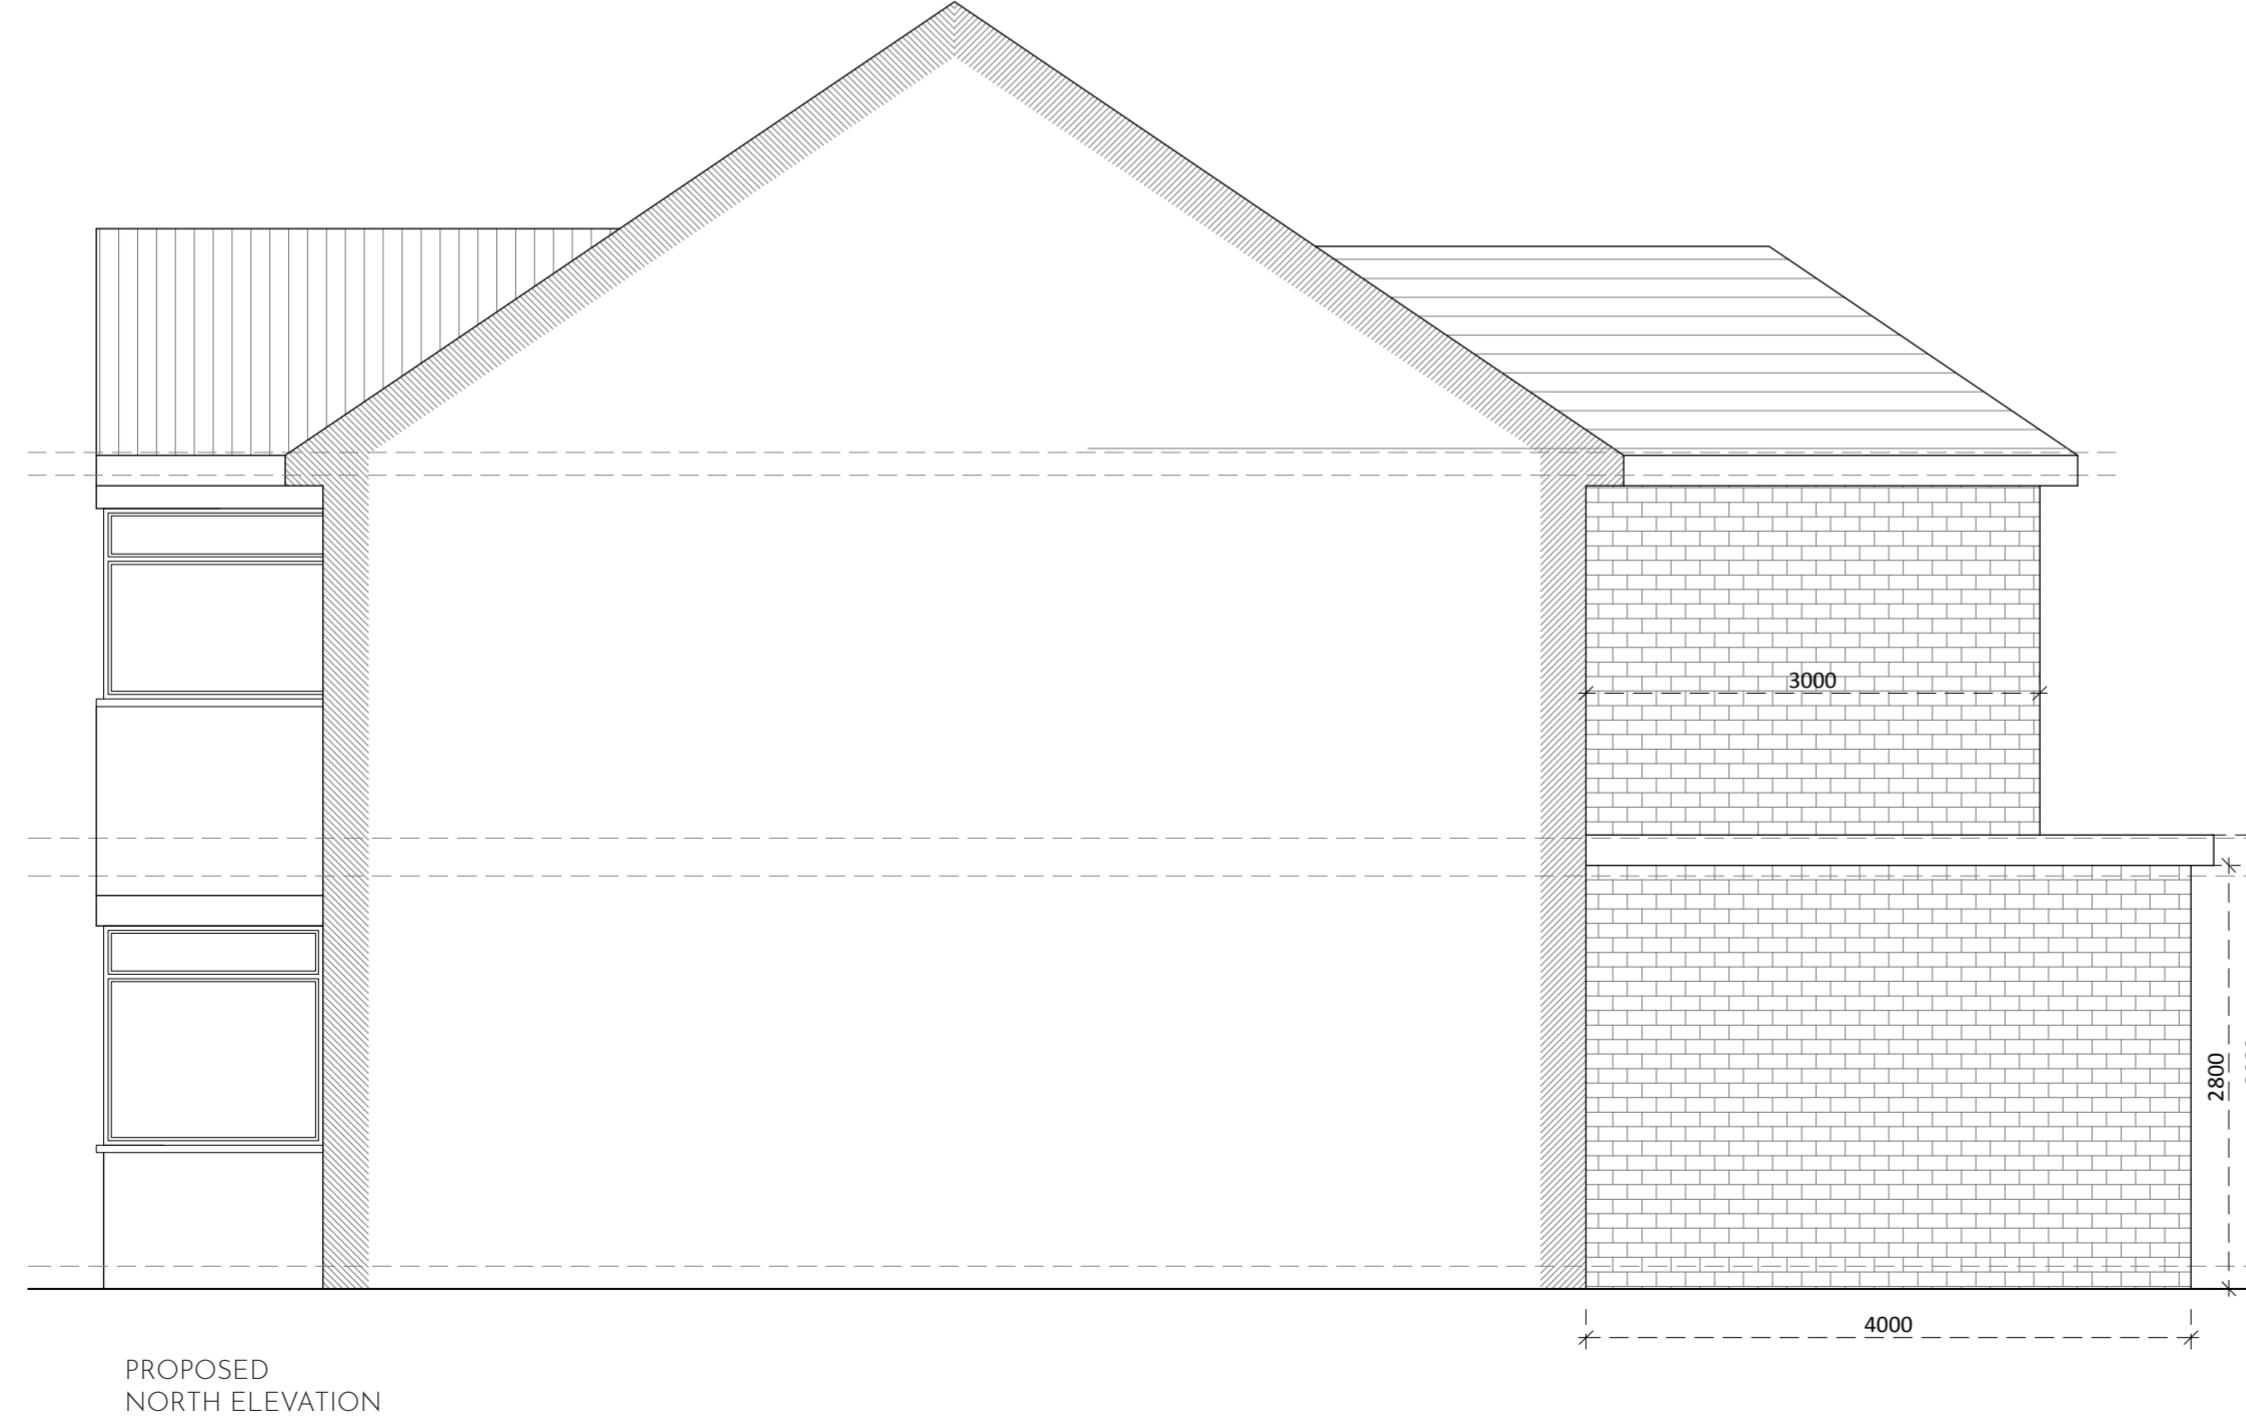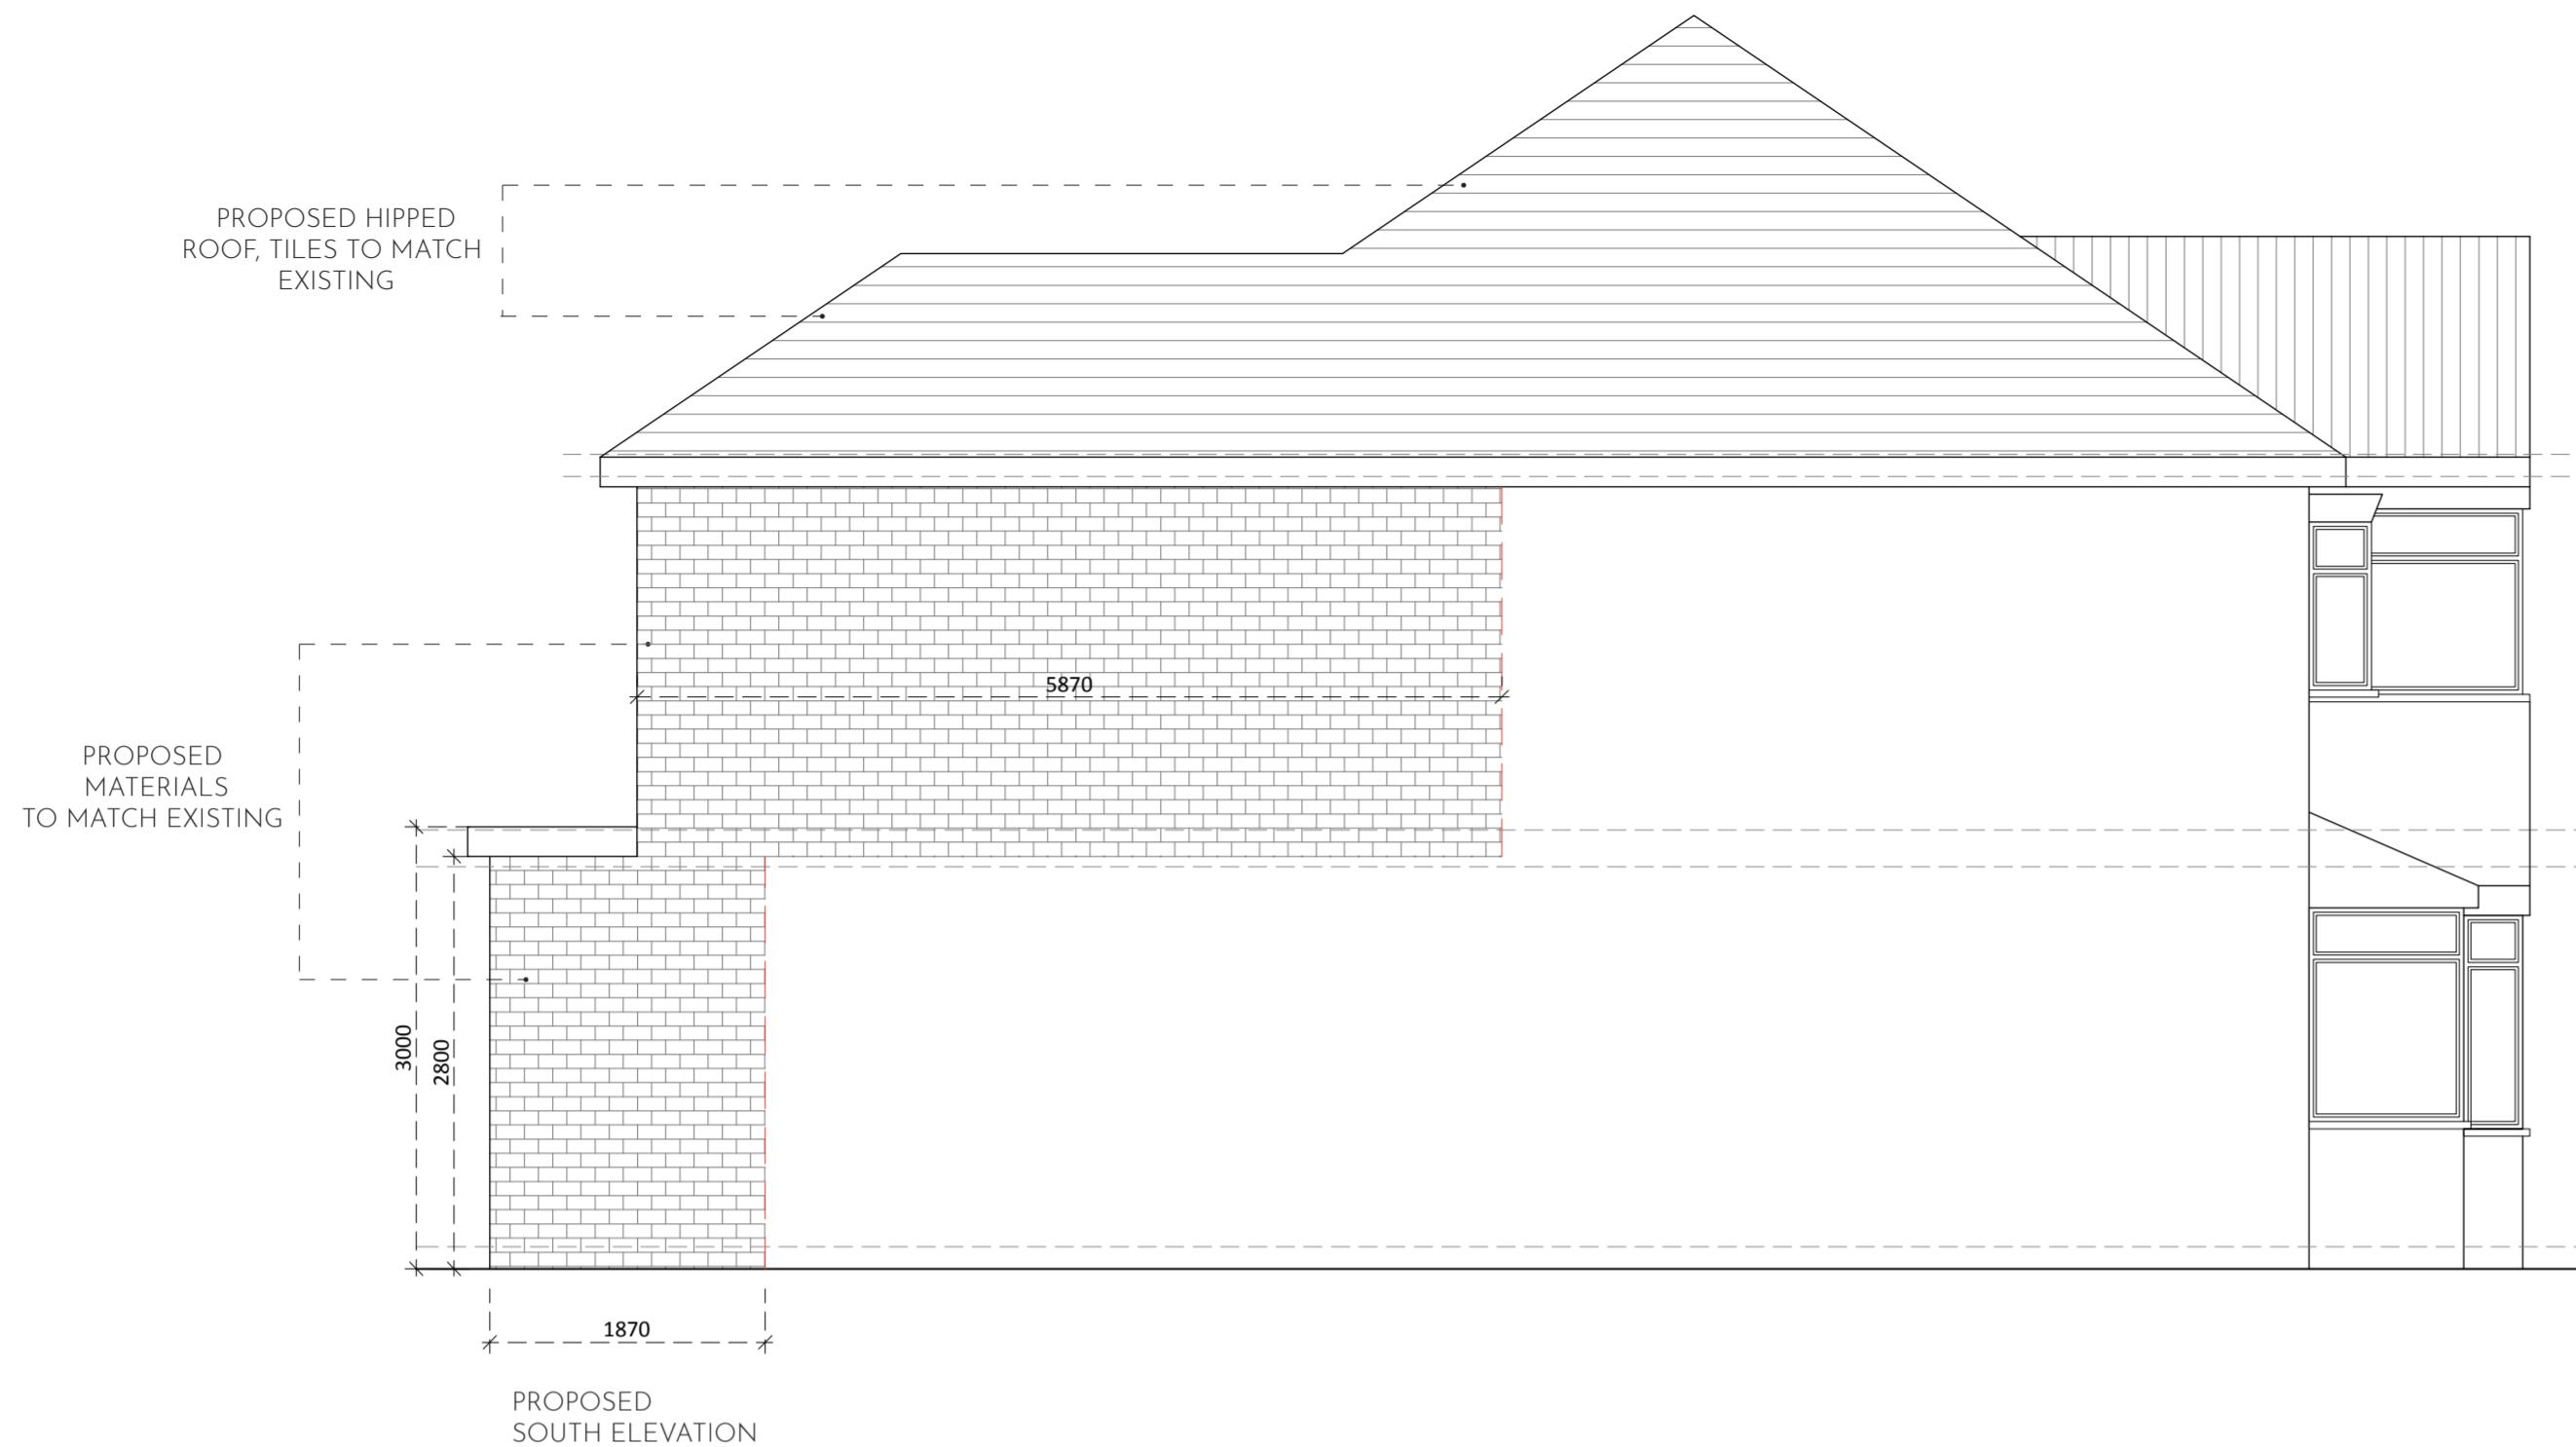


SCALE 1:50

0m 1m 2m 3m 4m 5m

NOTES	
1.	DO NOT SCALE FROM THIS DRAWING, ANY DIMENSIONS SHOWN ARE INDICATIVE ONLY AND ARE SUBJECT TO VERIFICATION ON SITE. THE CONTRACTOR IS TO SET OUT, CHECK AND COORDINATE ALL DIMENSIONS ON SITE DURING THE COURSE OF THE WORKS. THIS DRAWING IS TO BE READ IN CONJUNCTION WITH ALL OTHER ARCHITECTURAL PLANS, STRUCTURAL CALCULATIONS AND SPECIFICATIONS.
2.	PRIOR TO COMMENCEMENT OF ANY WORK ON SITE, LOCAL AUTHORITIES APPROVAL MUST BE ACHIEVED.
3.	ALL TEMPORARY WORK TO BE CLIENT / CONTRACTORS RESPONSIBILITY.
4.	ALL WORKS TO BE CARRIED OUT IN ACCORDANCE WITH THE LATEST APPROPRIATE CODES OF PRACTICE.
5.	VERIFY THE LOCATION AND THE DETAILS OF ALL THE SERVICES PRIOR TO ANY EXCAVATION WORK.
6.	WHERE WORKS AFFECT A PARTY WALL OR INVOLVE EXCAVATIONS WITHIN 3m OF ADJOINING BUILDINGS, PARTY WALL AGREEMENT SHALL BE IN PLACE PRIOR TO COMMENCEMENT OF ANY WORKS.
7.	TILL TECHNICAL APPROVAL HAS BEEN OBTAINED FROM THE RELEVANT TECHNICAL AUTHORITIES OR STATUTORY BODIES, IT SHOULD BE UNDERSTOOD THAT ALL DRAWINGS ARE ISSUED AS PRELIMINARY AND NOT FOR CONSTRUCTION.
STAGE:	PLANNING
CLIENT:	ARPIT JAIN 304 VICTORIA ROAD RUISLIP HA4 0DP
PROJECT:	DEMOLITION OF EXISTING REAR CONSERVATORY AND PROPOSED GROUND FLOOR REAR AND FIRST FLOOR SIDE REAR EXTENSION
FILE:	PROPOSED SIDE ELEVATIONS
DRAWN:	V.P
REVISION:	A
DRAWING NO.	304/HA4ODP/007
SCALE:	1:50/A2
DATE:	12.01.2024
SHEET:	007

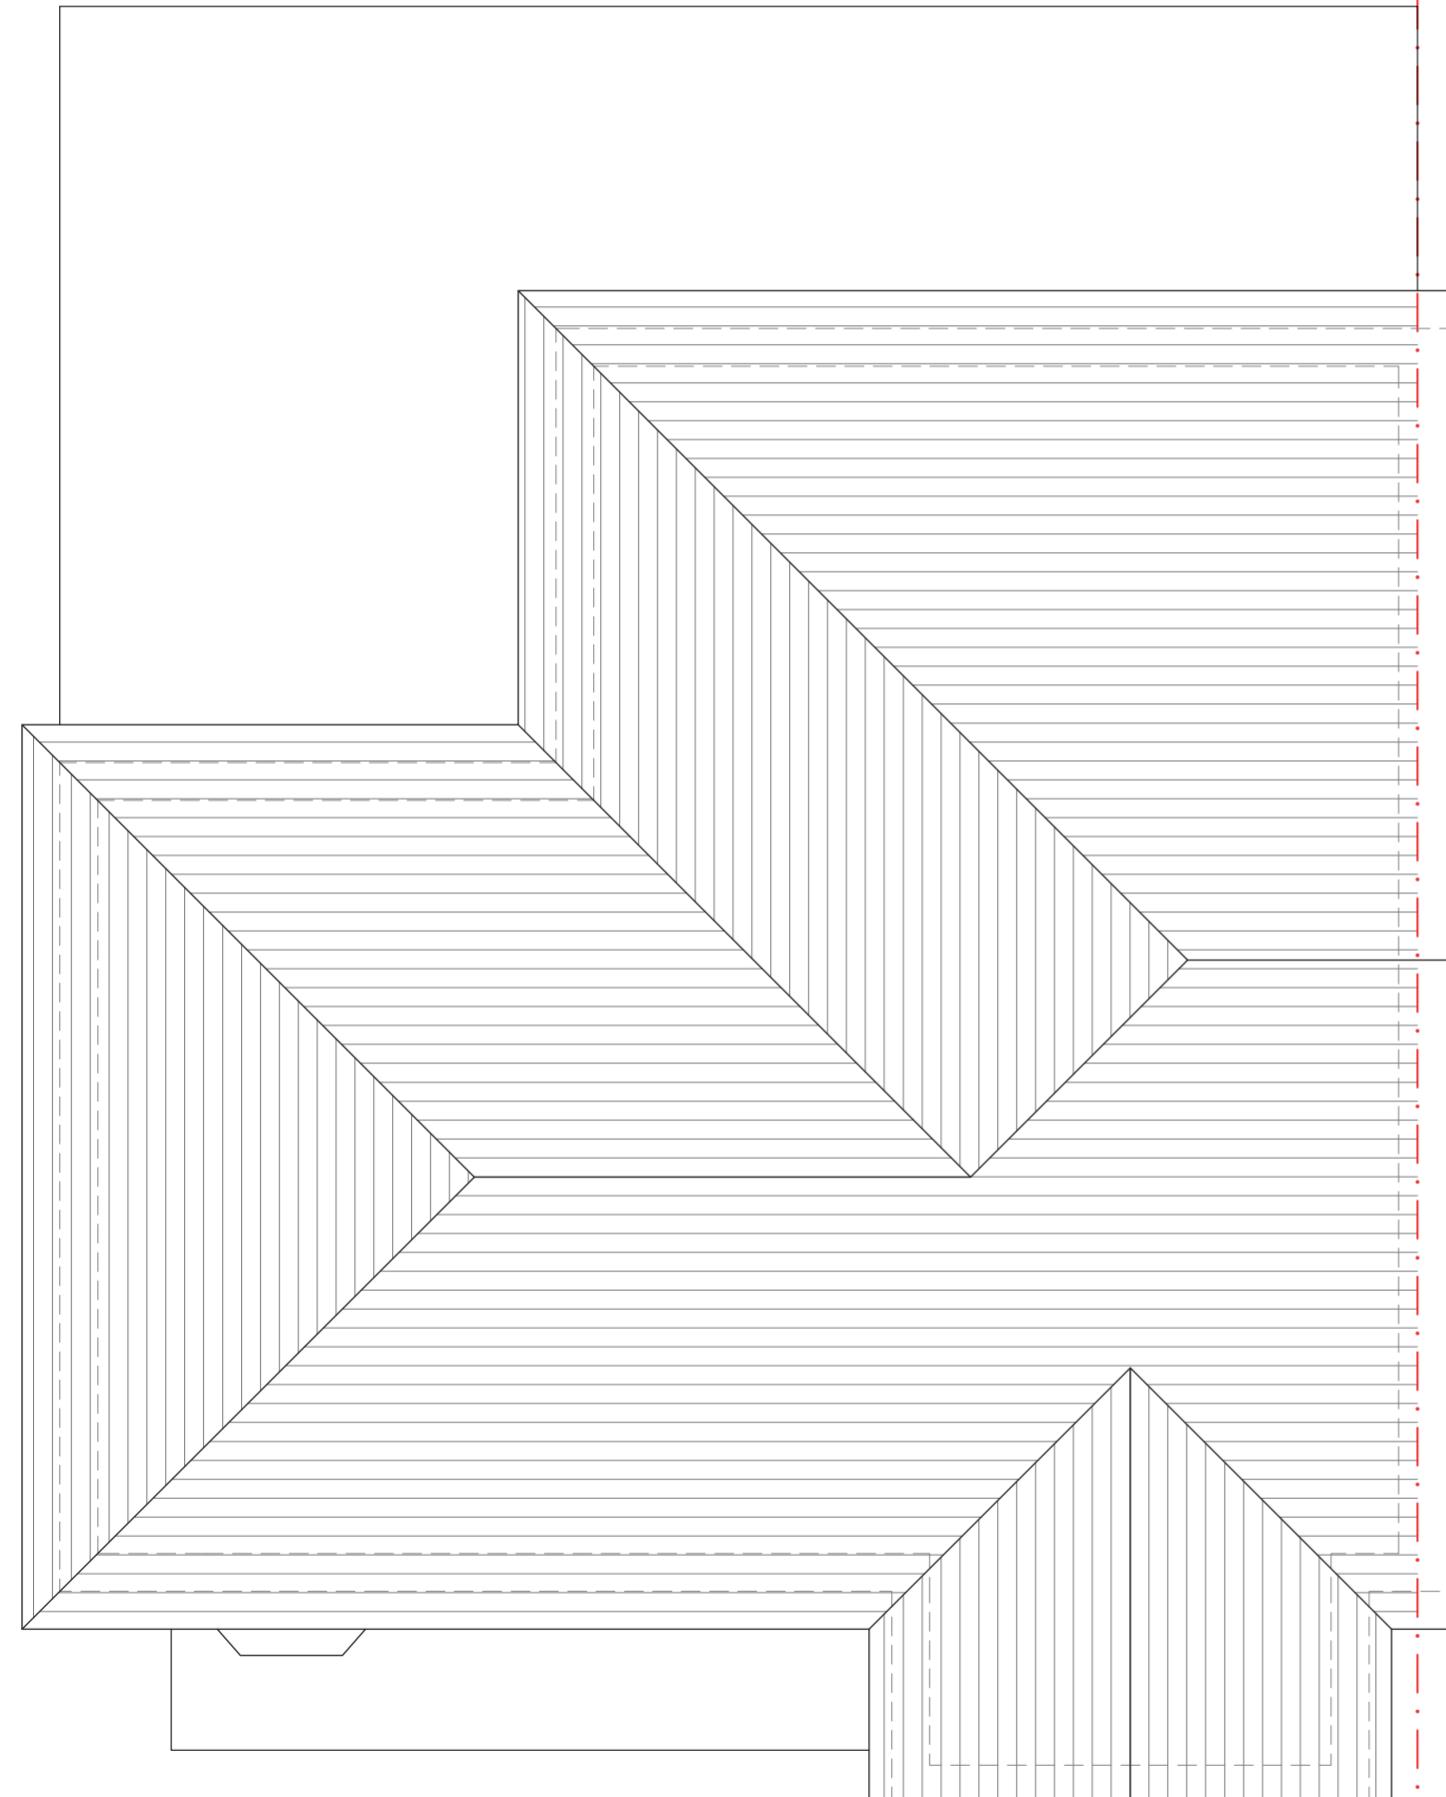

EXISTING  
ROOF PLAN

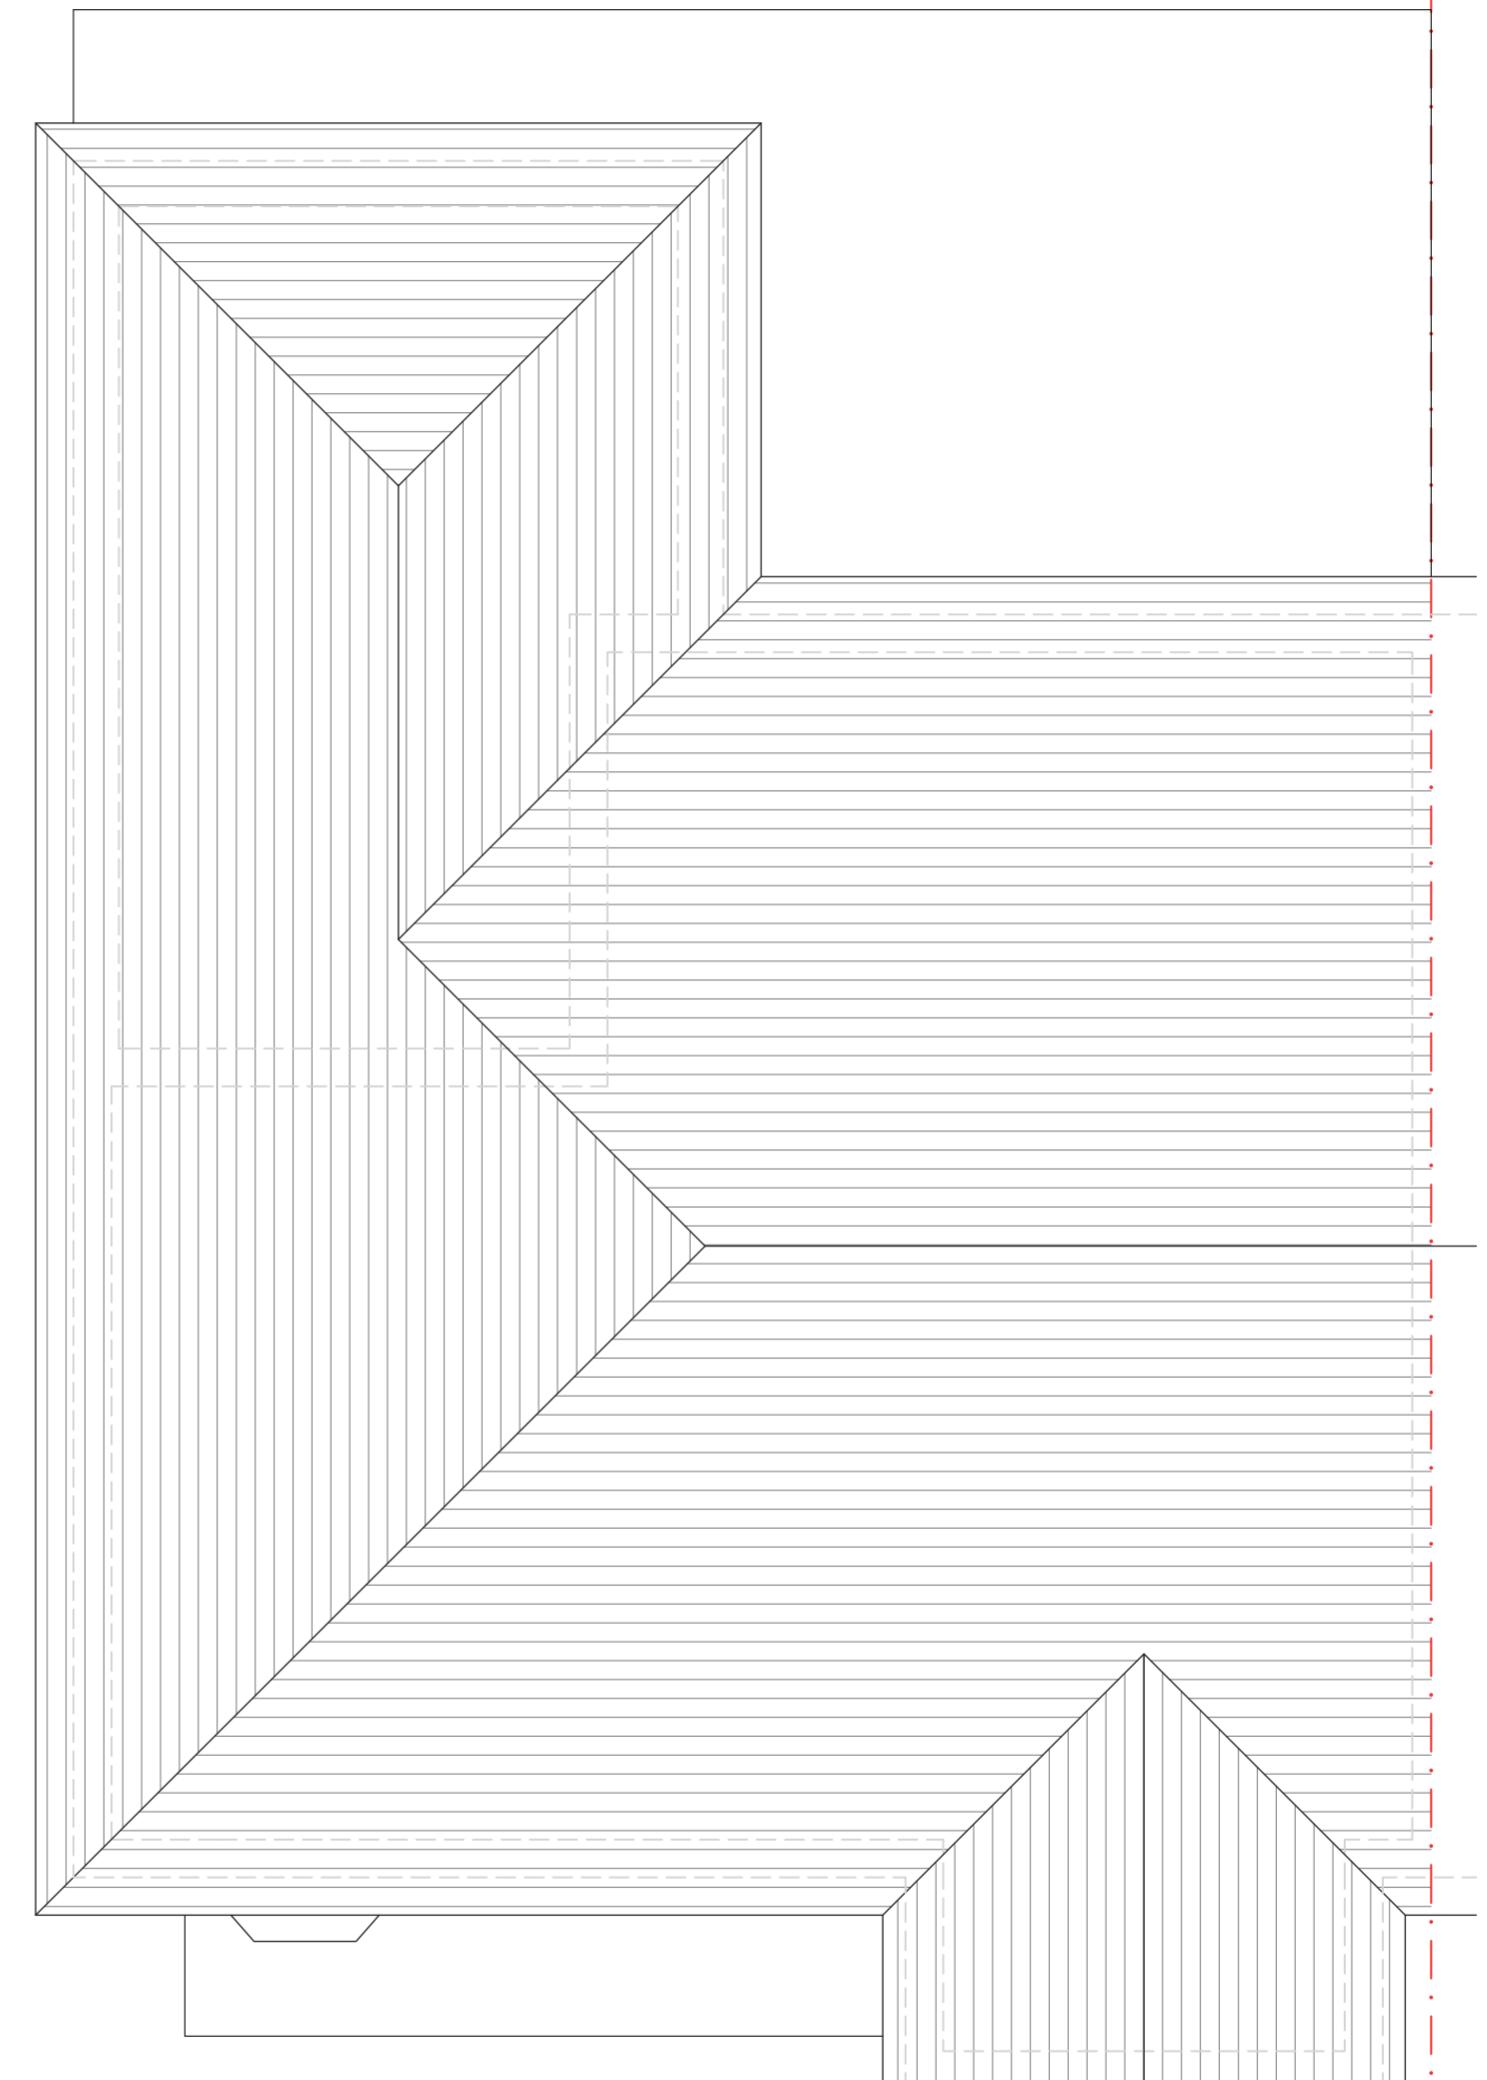

PROPOSED  
ROOF PLAN

SCALE 1:50



STAGE:	PLANNING		
CLIENT:	ARPIT JAIN 304 VICTORIA ROAD RUISLIP HA4 0DP		
PROJECT:	DEMOLITION OF EXISTING REAR CONSERVATORY AND PROPOSED GROUND FLOOR REAR AND FIRST FLOOR SIDE REAR EXTENSION		
FILE:	EXISTING AND PROPOSED ROOF PLAN		
DRAWN:	V.P	REVISION:	A
DRAWING NO.	304/HA4ODP/008		
SCALE:	1:50/A2	DATE:	12.01.2024
SHEET:	008		

NOTES

- DO NOT SCALE FROM THIS DRAWING, ANY DIMENSIONS SHOWN ARE INDICATIVE ONLY AND ARE SUBJECT TO VERIFICATION ON SITE. THE CONTRACTOR IS TO SET OUT, CHECK AND COORDINATE ALL DIMENSIONS ON SITE DURING THE COURSE OF THE WORKS. THIS DRAWING IS TO BE READ IN CONJUNCTION WITH ALL OTHER ARCHITECTURAL PLANS, STRUCTURAL CALCULATIONS AND SPECIFICATIONS.
- PRIOR TO COMMENCEMENT OF ANY WORK ON SITE, LOCAL AUTHORITIES APPROVAL MUST BE ACHIEVED.
- ALL TEMPORARY WORK TO BE CLIENT / CONTRACTORS RESPONSIBILITY.
- ALL WORKS TO BE CARRIED OUT IN ACCORDANCE WITH THE LATEST APPROPRIATE CODES OF PRACTICE.
- VERIFY THE LOCATION AND THE DETAILS OF ALL THE SERVICES PRIOR TO ANY EXCAVATION WORK.
- WHERE WORKS AFFECT A PARTY WALL OR INVOLVE EXCAVATIONS WITHIN 3M OF ADJOINING BUILDINGS, PARTY WALL AGREEMENT SHALL BE IN PLACE PRIOR TO COMMENCEMENT OF ANY WORKS.
- TILL TECHNICAL APPROVAL HAS BEEN OBTAINED FROM THE RELEVANT TECHNICAL AUTHORITIES OR STATUTORY BODIES, IT SHOULD BE UNDERSTOOD THAT ALL DRAWINGS ARE ISSUED AS PRELIMINARY AND NOT FOR CONSTRUCTION.