



Proposed Ground Floor Plan

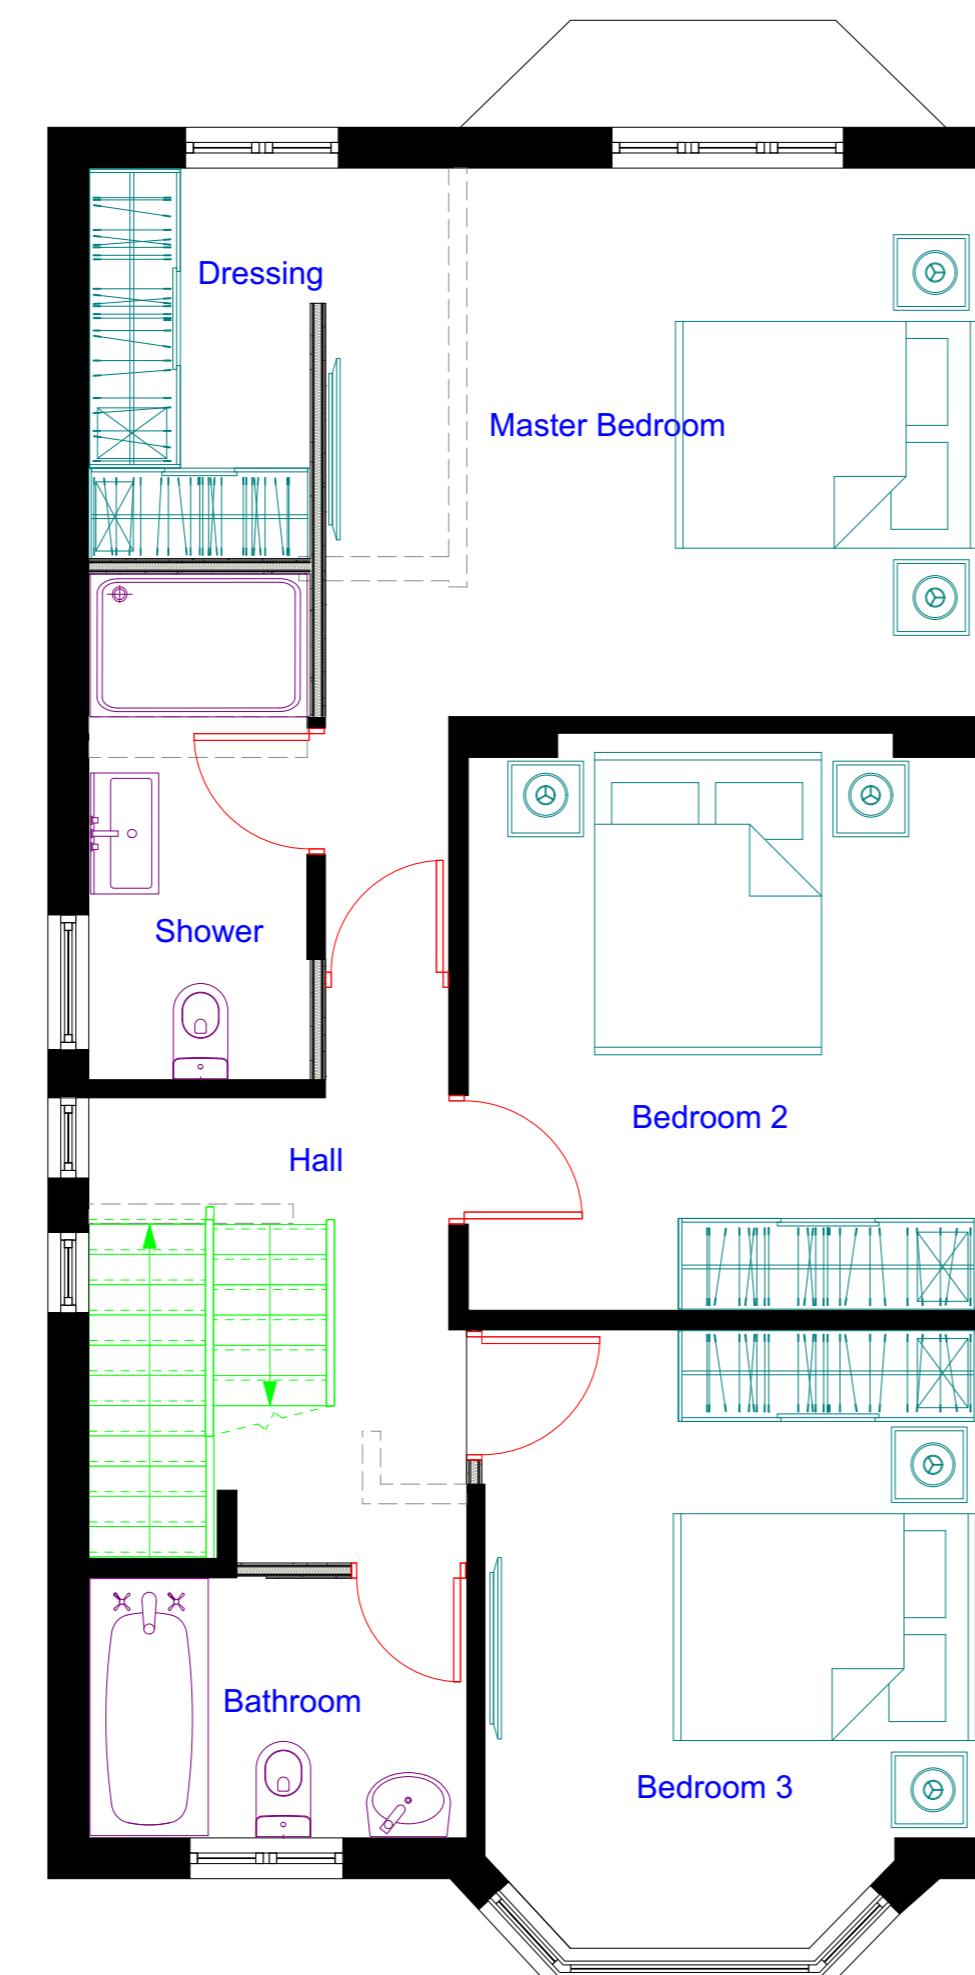

Proposed First Floor Plan

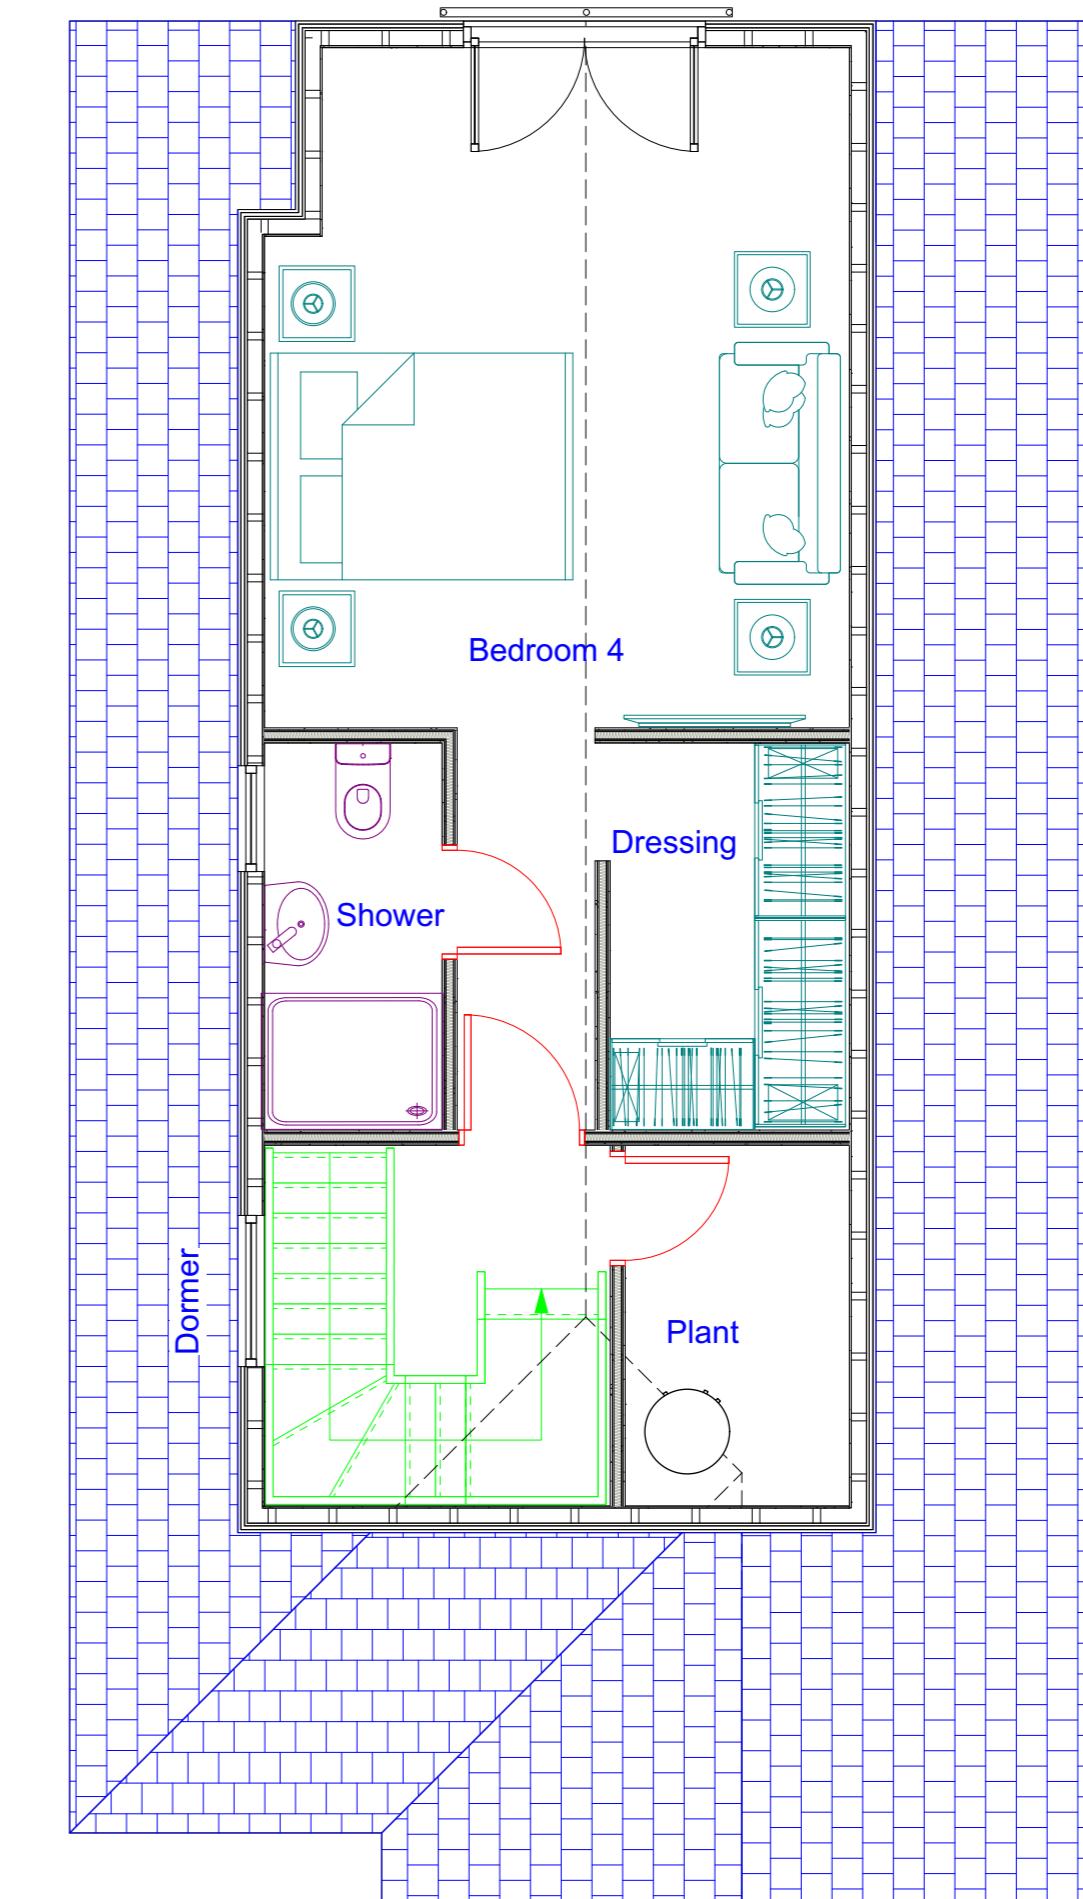

Proposed Second Floor Plan

NOTE:
All new materials to match existing

0 5 M

Richard Lesnick
Architecture : Planning : Project Management

4 The Terrace, 67 Hendon Lane, London N3 1SJ
email: richardlesnick@hotmail.co.uk
Mobile: 07961 037 020

REVISION DATE REVISION NOTE BY

NOTES
All dimensions are to be checked on site before commencement of works and any discrepancies reported to the Architect.

All sizes and dimensions to any structural elements are indicative only. Refer to Structural Engineer's drawings for actual sizes/dimensions.

This drawing to be read in conjunction with all relevant Architect's drawings, specifications and other consultants' information.

DO NOT SCALE FROM THIS DRAWING. ALWAYS USE FIGURED DIMENSIONS.

PROJECT *

ADDRESS
134 Sharps Lane, Ruislip, HA4 7JB

CLIENT
Mr J Pereira Rocha

DRAWING

Proposed Floor Plans

| | | | |
|-------------|-----------|---------------|-----------|
| PROJECT NO. | 1087 | DWG STATUS | Planning |
| DWG DATE | Sep 22 | CAD FILE NAME | 1087-002A |
| SCALE | 1:50 @ A2 | DWG No. | 1087-002 |
| DRAWN | RL | REVISION | A |