





Existing Rear Elevation

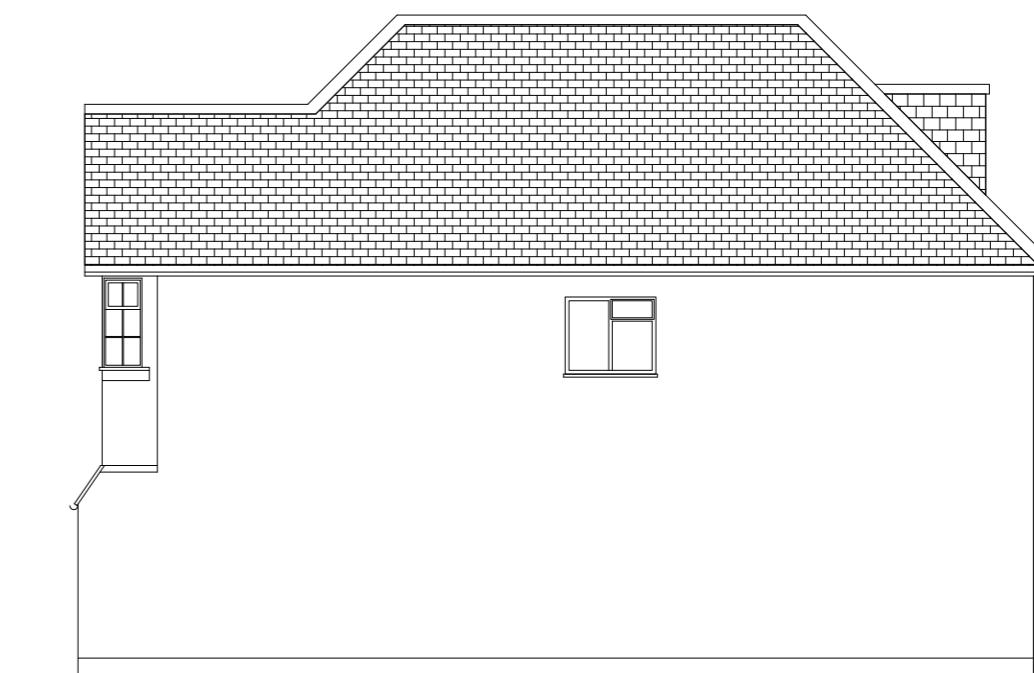

Existing Side Elevation




Existing Side Elevation

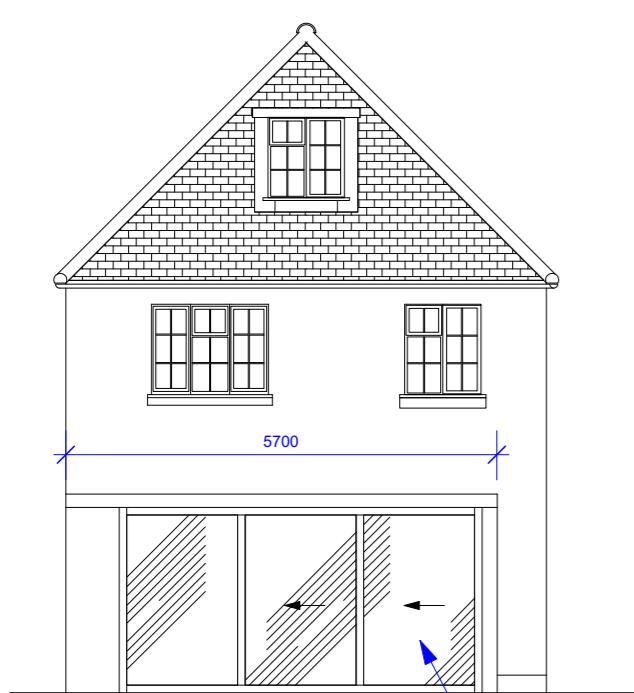


Proposed Rear Elevation




Proposed Side Elevation

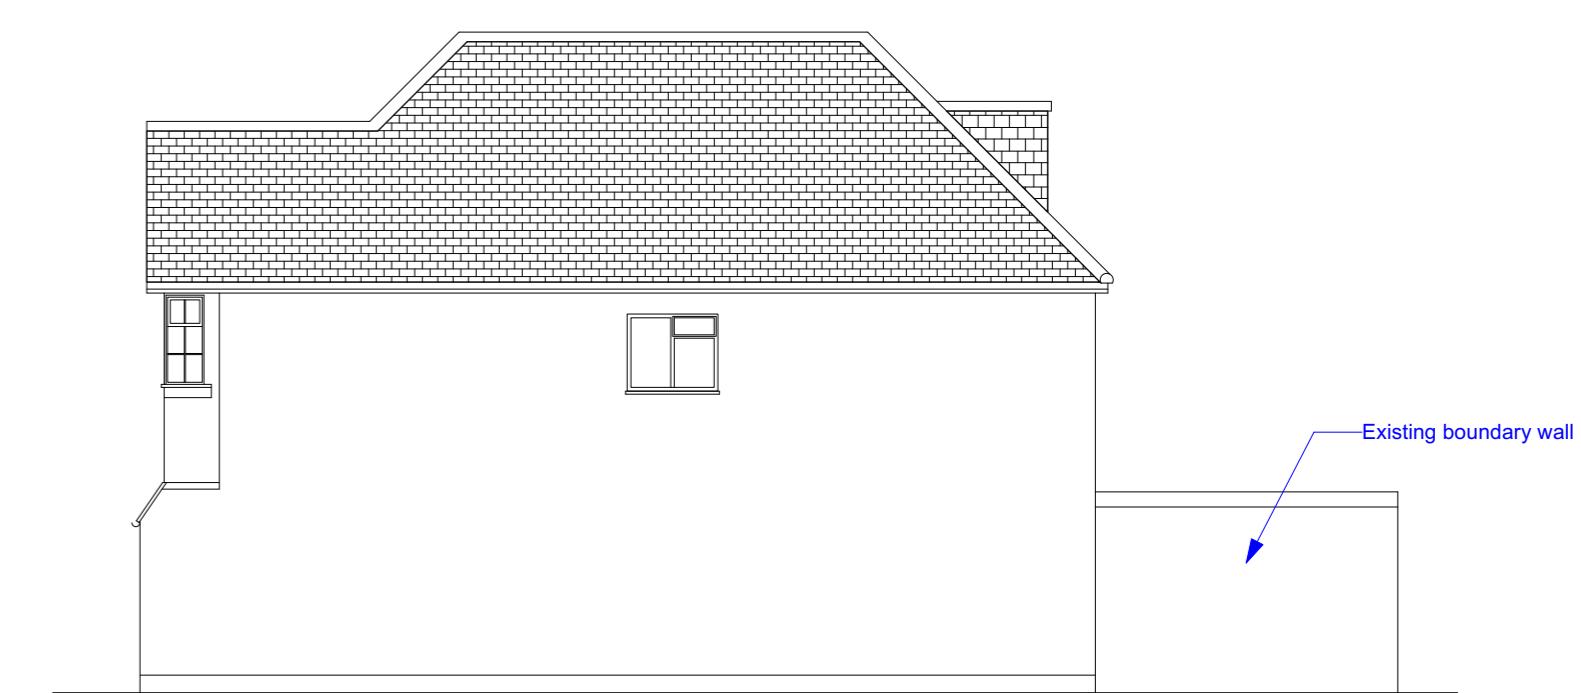

Proposed Side Elevation

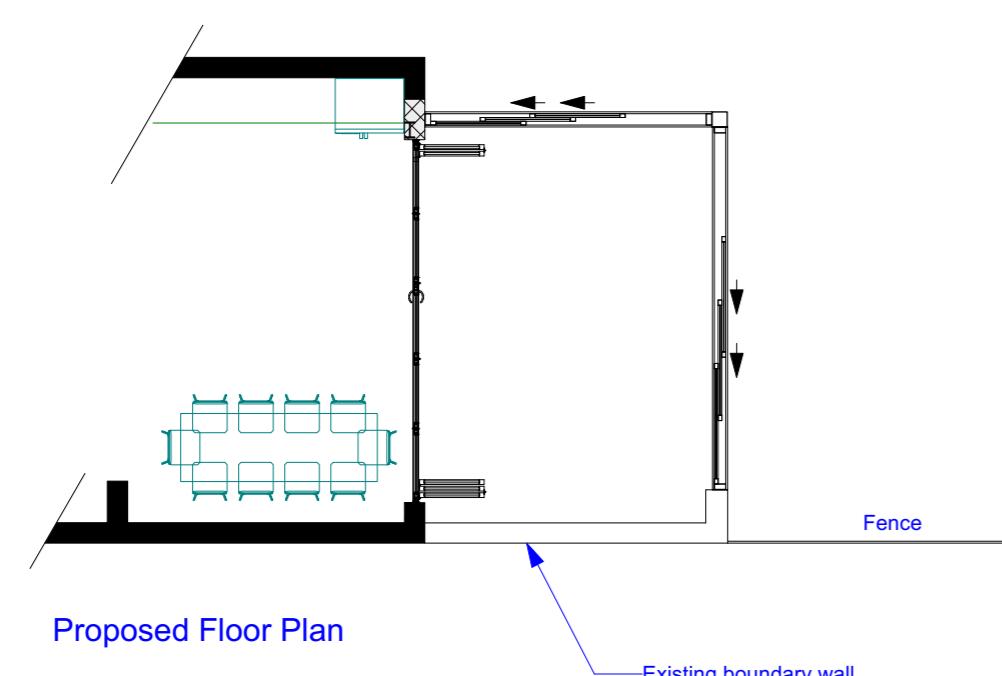

Proposed Floor Plan

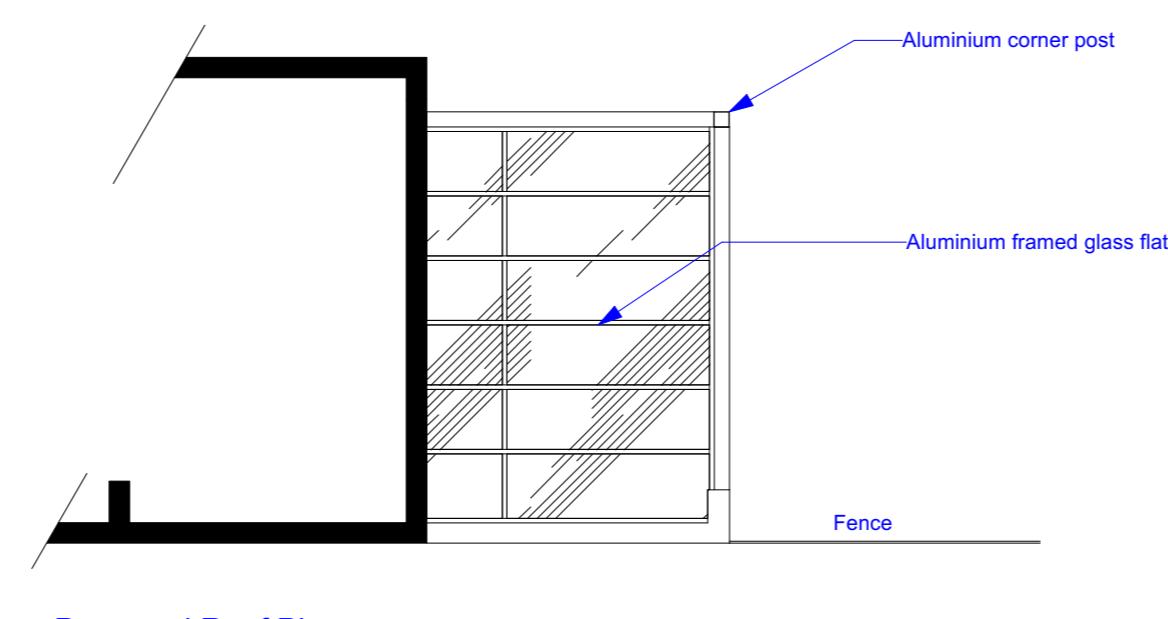

Proposed Roof Plan



**Richard Lesnick**  
Architecture : Planning : Project Management

4 The Terrace, 67 Hendon Lane, London N3 1SJ  
email: richardlesnick@hotmail.co.uk  
Mobile: 07961 037 020

REVISION DATE REVISION NOTE BY

NOTES  
All dimensions are to be checked on site before commencement of works and any discrepancies reported to the Architect.

All sizes and dimensions to any structural elements are indicative only. Refer to Structural Engineer's drawings for actual sizes/dimensions.

This drawing to be read in conjunction with all relevant Architect's drawings, specifications and other consultants' information.

DO NOT SCALE FROM THIS DRAWING. ALWAYS USE FIGURED DIMENSIONS.

PROJECT

**Proposed Conservatory**

ADDRESS  
134 Sharps Lane, Ruislip, HA4 7JB

CLIENT  
Mr J Pereira Rocha

DRAWING

**Plans and Elevations**

PROJECT No. 1087 DWG STATUS Planning

DWG DATE July 25 CAD FILE NAME 1087-010

SCALE 1:100 @ A2 DWG No. 1087-010

DRAWN RL REVISION \*

1087-010 \*