




PROPOSED FRONT ELEVATION




PROPOSED REAR ELEVATION


1. ALL FINISHES TO MATCH EXISTING.  
2. WALLS TO BE BUILT UP TO MATCH EXISTING.  
3. ALL NEW RENDER AND PAINTWORK TO MATCH EXISTING  
4. ALL NEW DOORS/WINDOWS TO MATCH EXISTING.

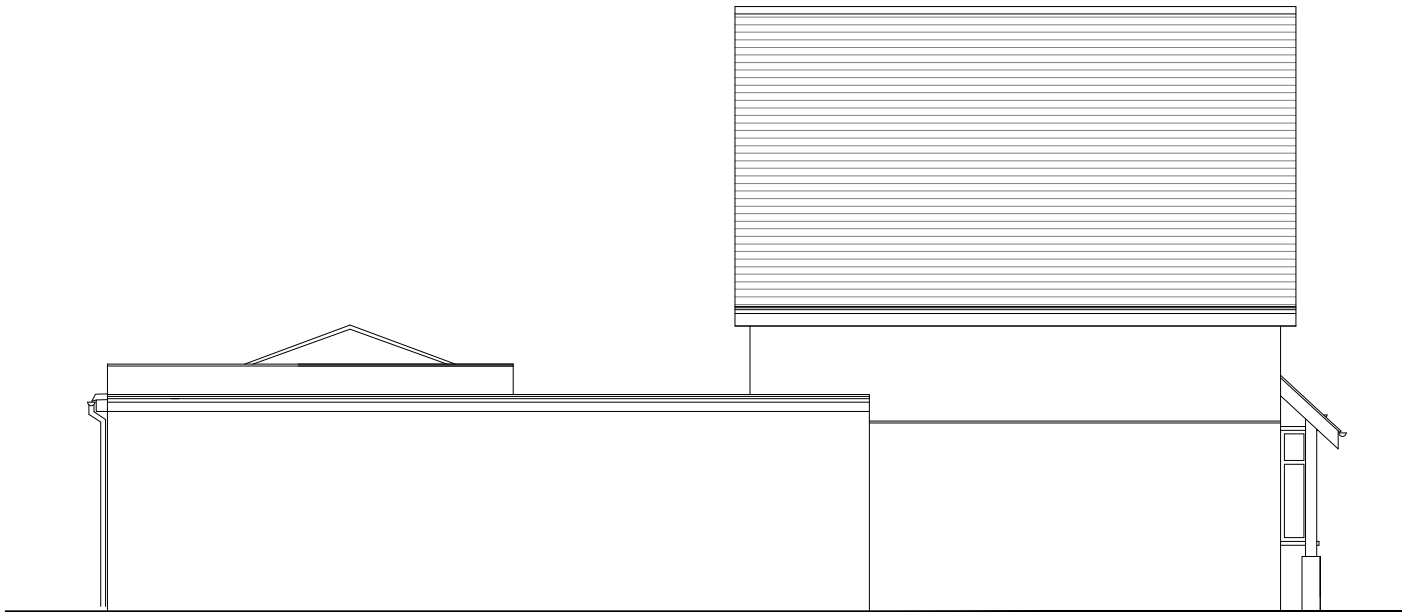

PROPOSED LEFT ELEVATION

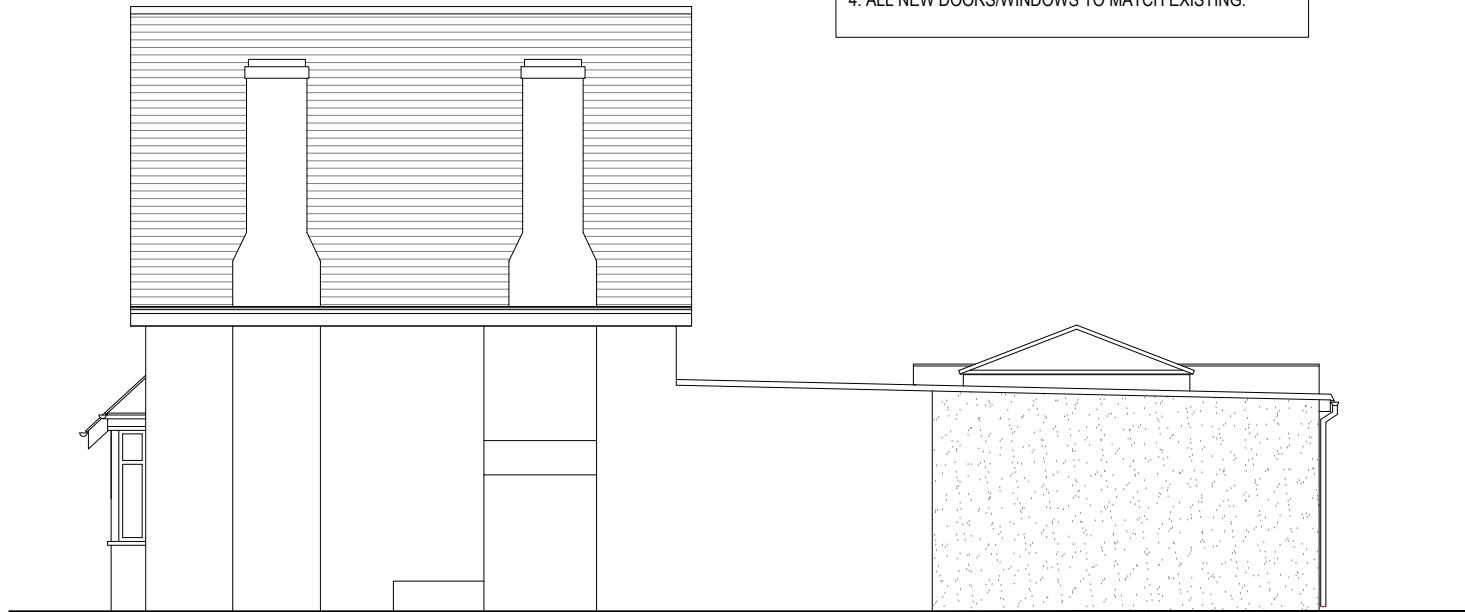

PROPOSED RIGHT ELEVATION

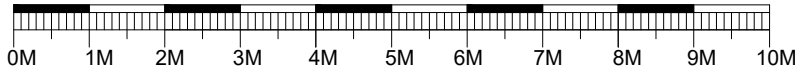

K

KALSI DESIGN

Architectural & Building Control Plans  
& Structural Design Services

20 Harrowdene Road  
North Wembley, Middlesex, HA0 2JB.  
Tel: 07930966049 Email: gskalsi@btinternet.com

NOTES:	
	NOT FOR CONSTRUCTION

Client	Miss Nancy Lund
Job Title	34 Deane Avenue,Ruislip. HA4 6SR.

Scale	1 : 100
Drawn by	GSK
Date	June 2024

No.	DESCRIPTION	DATE	
Drawing Title PROPOSED ELEVATIONS			
Drawing No.			
1333	P	205	