



Existing Ground Floor Plan

Scale 1:100

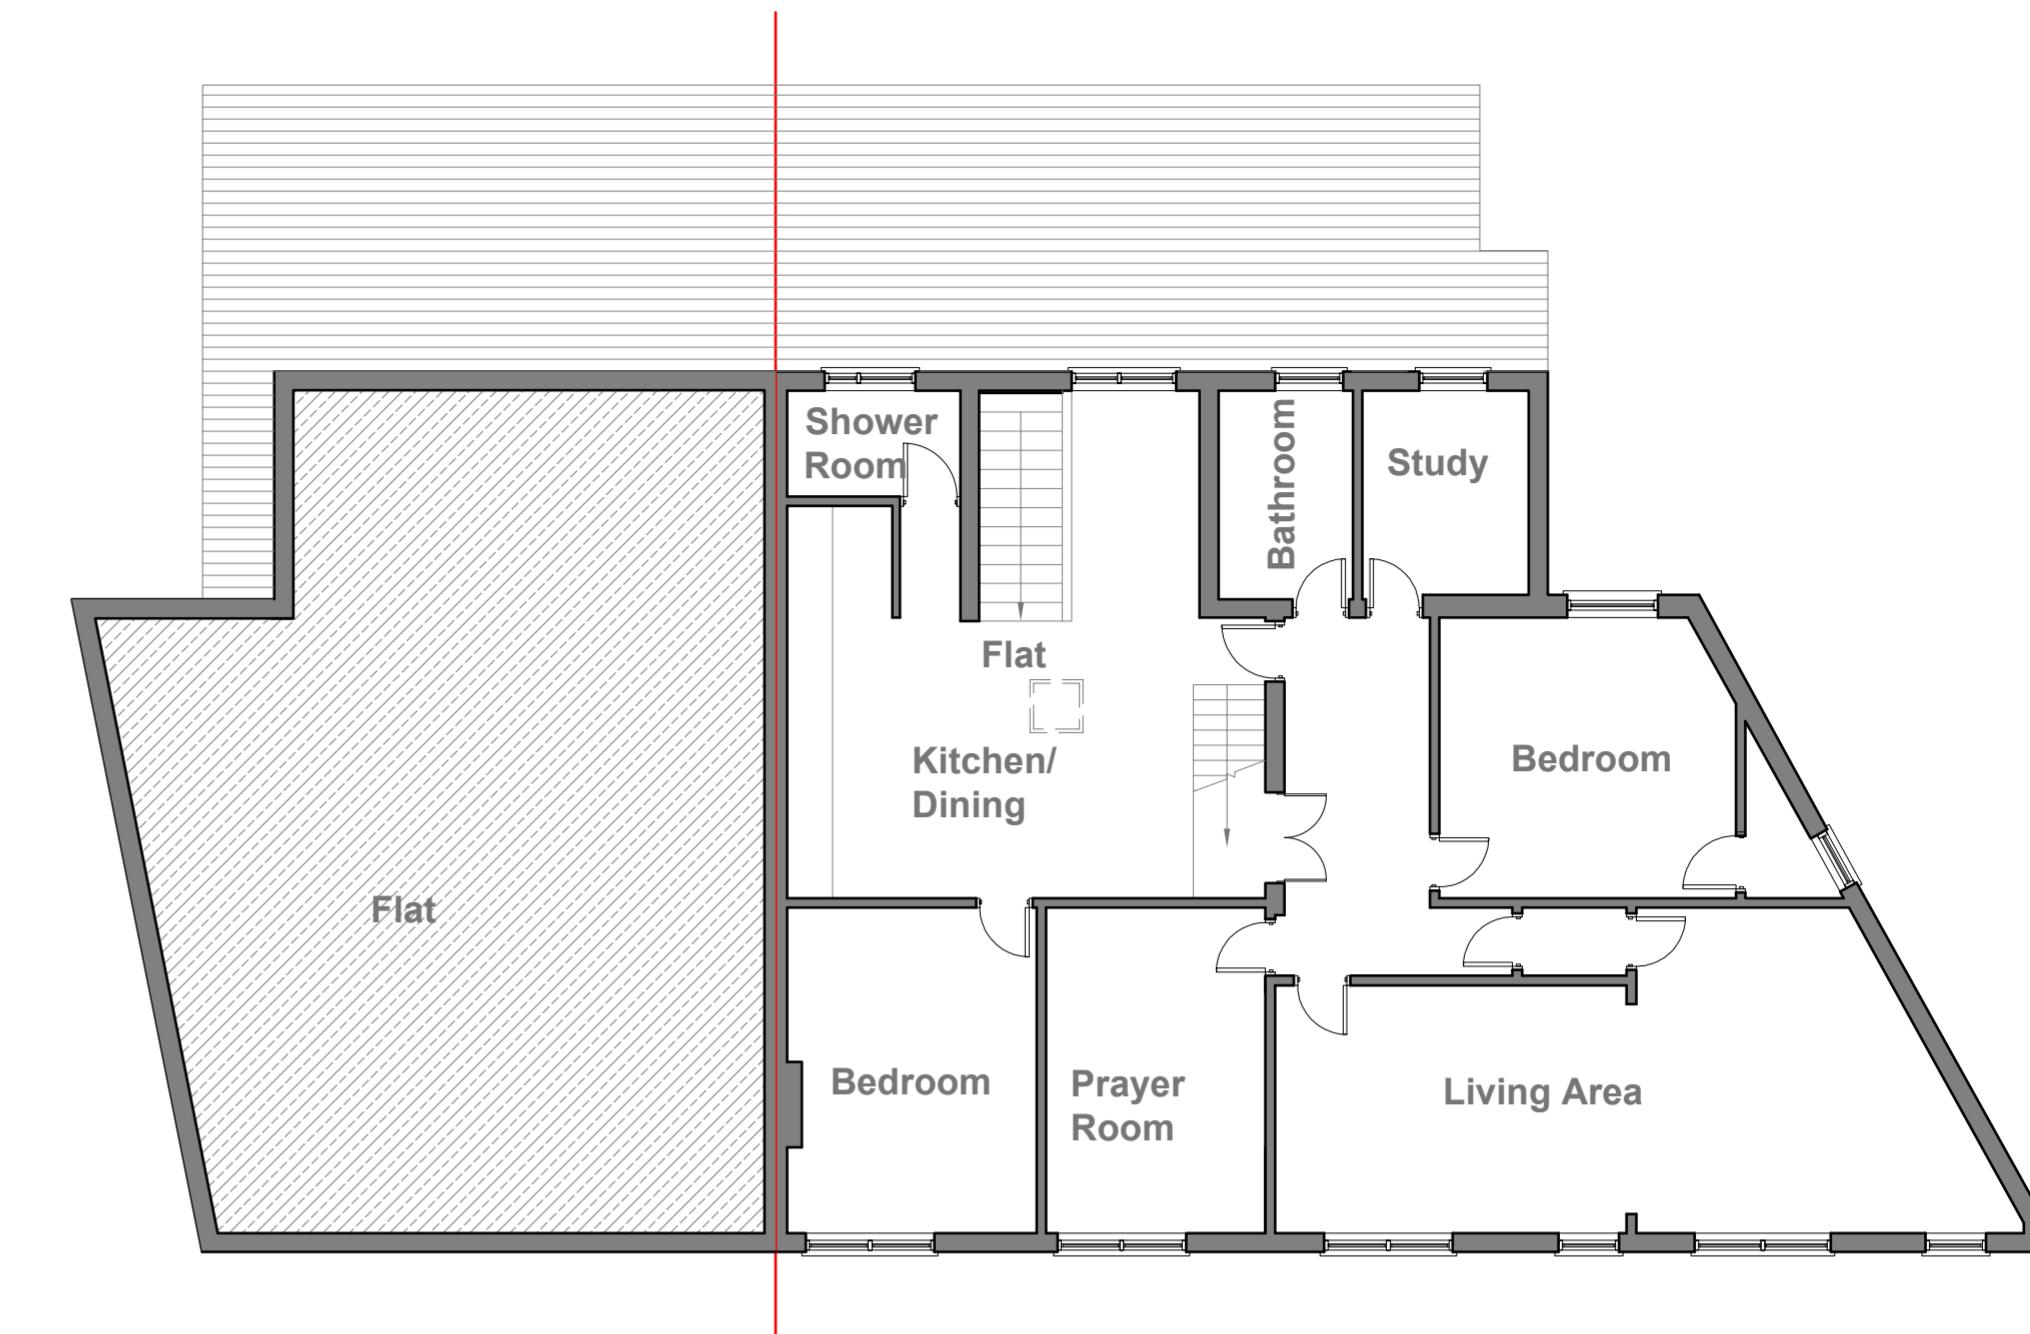

Existing First Floor Plan

Scale 1:100

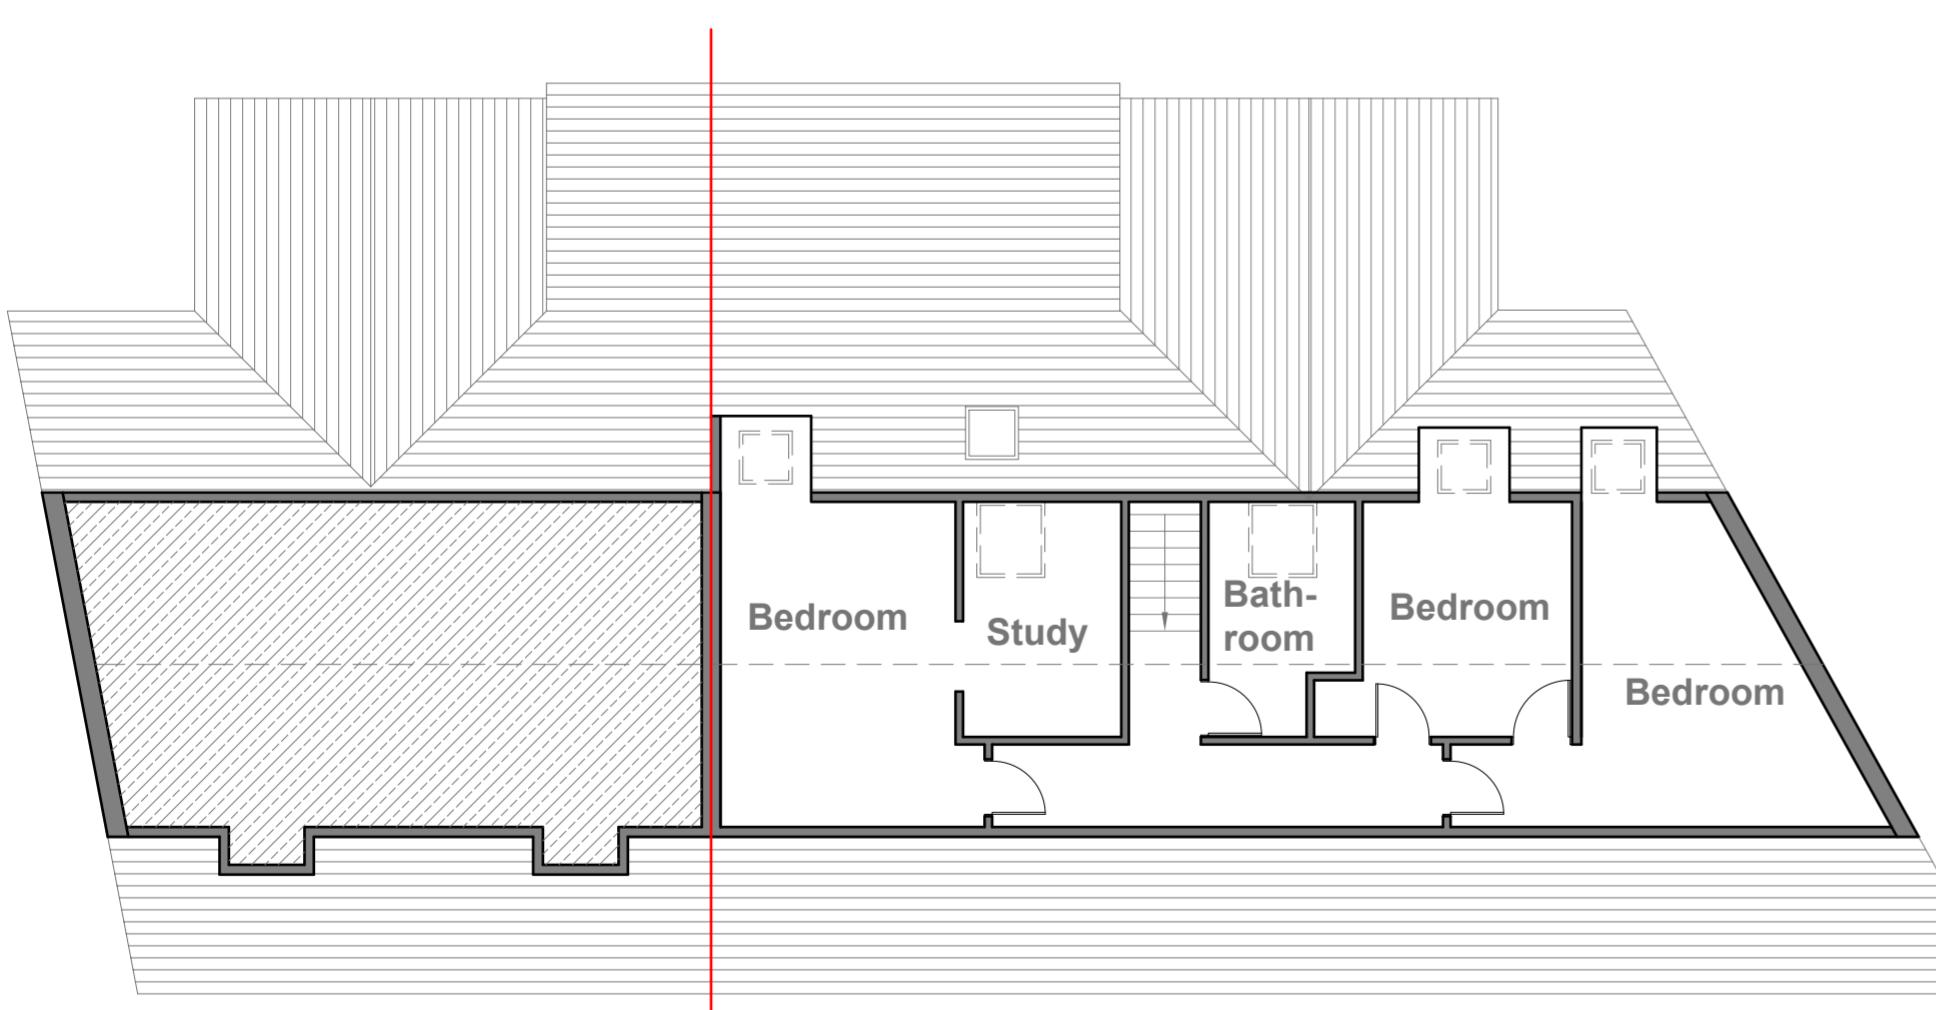

Existing Loft Plan

Scale 1:100

10 Meter
5
2
1
0
1:100

GENERAL NOTES:
1. ALL DIMENSIONS ARE IN MILLIMETER.
2. VERIFY ALL DIMENSIONS AND CONDITIONS BEFORE BUILDING OR
STARTING CONSTRUCTION. NOTIFY THE DESIGNER IMMEDIATELY OF ANY
DISCREPANCY OR VARIATION.
3. ALL WORK TO COMPLY WITH CURRENT BUILDING REGULATIONS
AND CODES OF PRACTICE

Title:

Site Address	Scale: 1:100 @A2	Revision Date:
2-3 Harvil Road Harefield Middx. UB9 6JR	Date: 15/03/2022	
	Drawing No.: 2021/31 -01	
	Drawn By: FP	
	e-mail - faluckpatel@yahoo.com (M) +44 (0) 7871 466 254	

Existing Floor Plans



Existing Front Elevation

Scale 1:100




Existing Side Elevation

Scale 1:100



Existing Rear Elevation

Scale 1:100

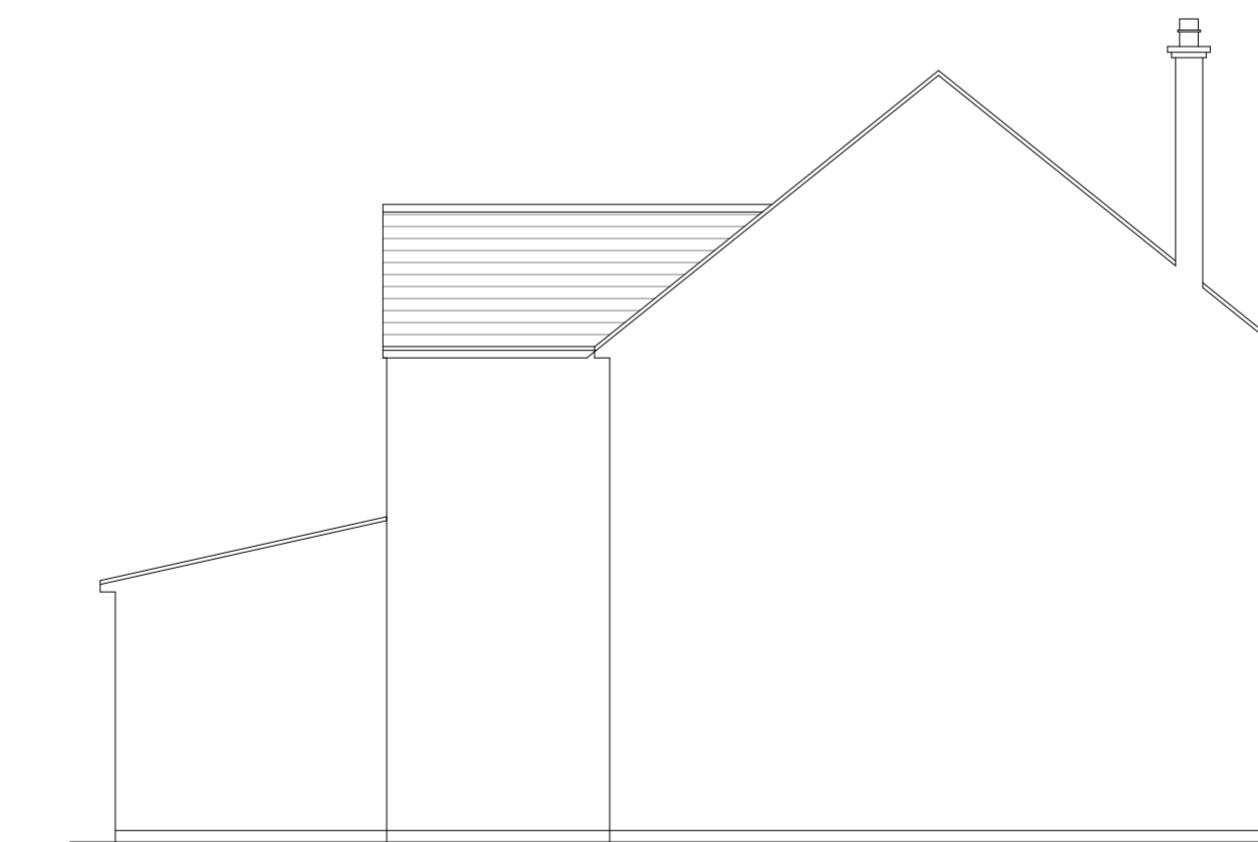

Existing Side Elevation

Scale 1:100

10 Meter
5
2
1
0

Faluck Patel

GENERAL NOTES:
1. ALL DIMENSIONS ARE IN MILLIMETER.
2. VERIFY ALL DIMENSIONS AND CONDITIONS BEFORE BUILDING OR
STARTING CONSTRUCTION. NOTIFY THE DESIGNER IMMEDIATELY OF ANY
DISCREPANCY OR VARIATION.
3. ALL WORK TO COMPLY WITH CURRENT BUILDING REGULATIONS
AND CODES OF PRACTICE

Title:

Existing Elevations

Site Address
2-3 Harvil Road
Harefield
Middx.
UB9 6JR

Scale: 1:100 @A2
Date: 15/03/2022
Drawing No.: 2021/31 -02
Drawn By: FP
e-mail - faluckpatel@yahoo.com
(M) +44 (0) 7871 466 254

Revision Date: